


4

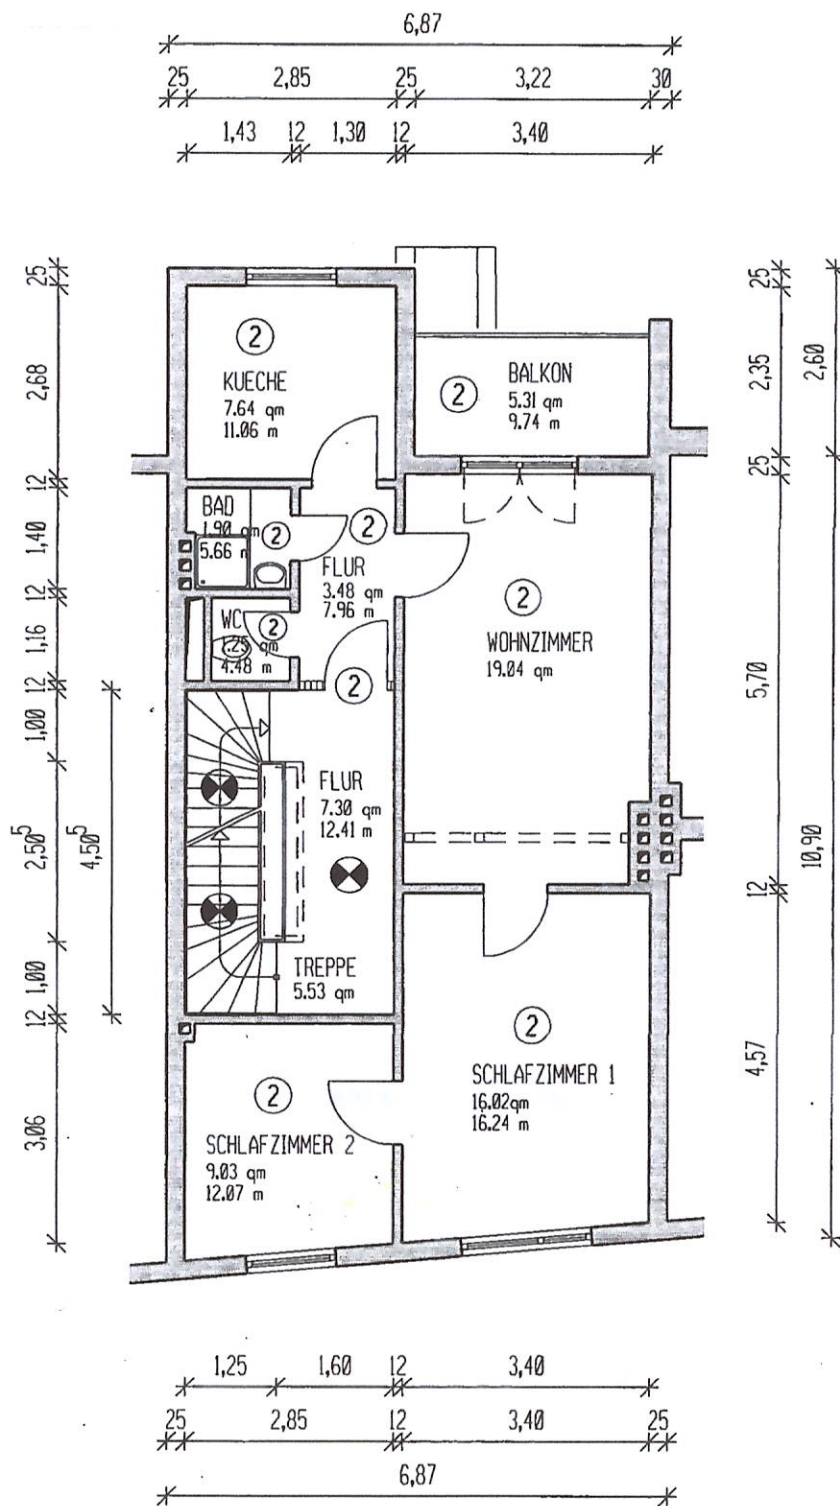

Trichter. 32

1. OBERGESCHOSS 1:100

Stefan Korb
Dipl.-Ing. Architekt
Gneisenastr. 9 28201 Bremen
Tel. 0421 55 79 782 • Fax 55 79 582