

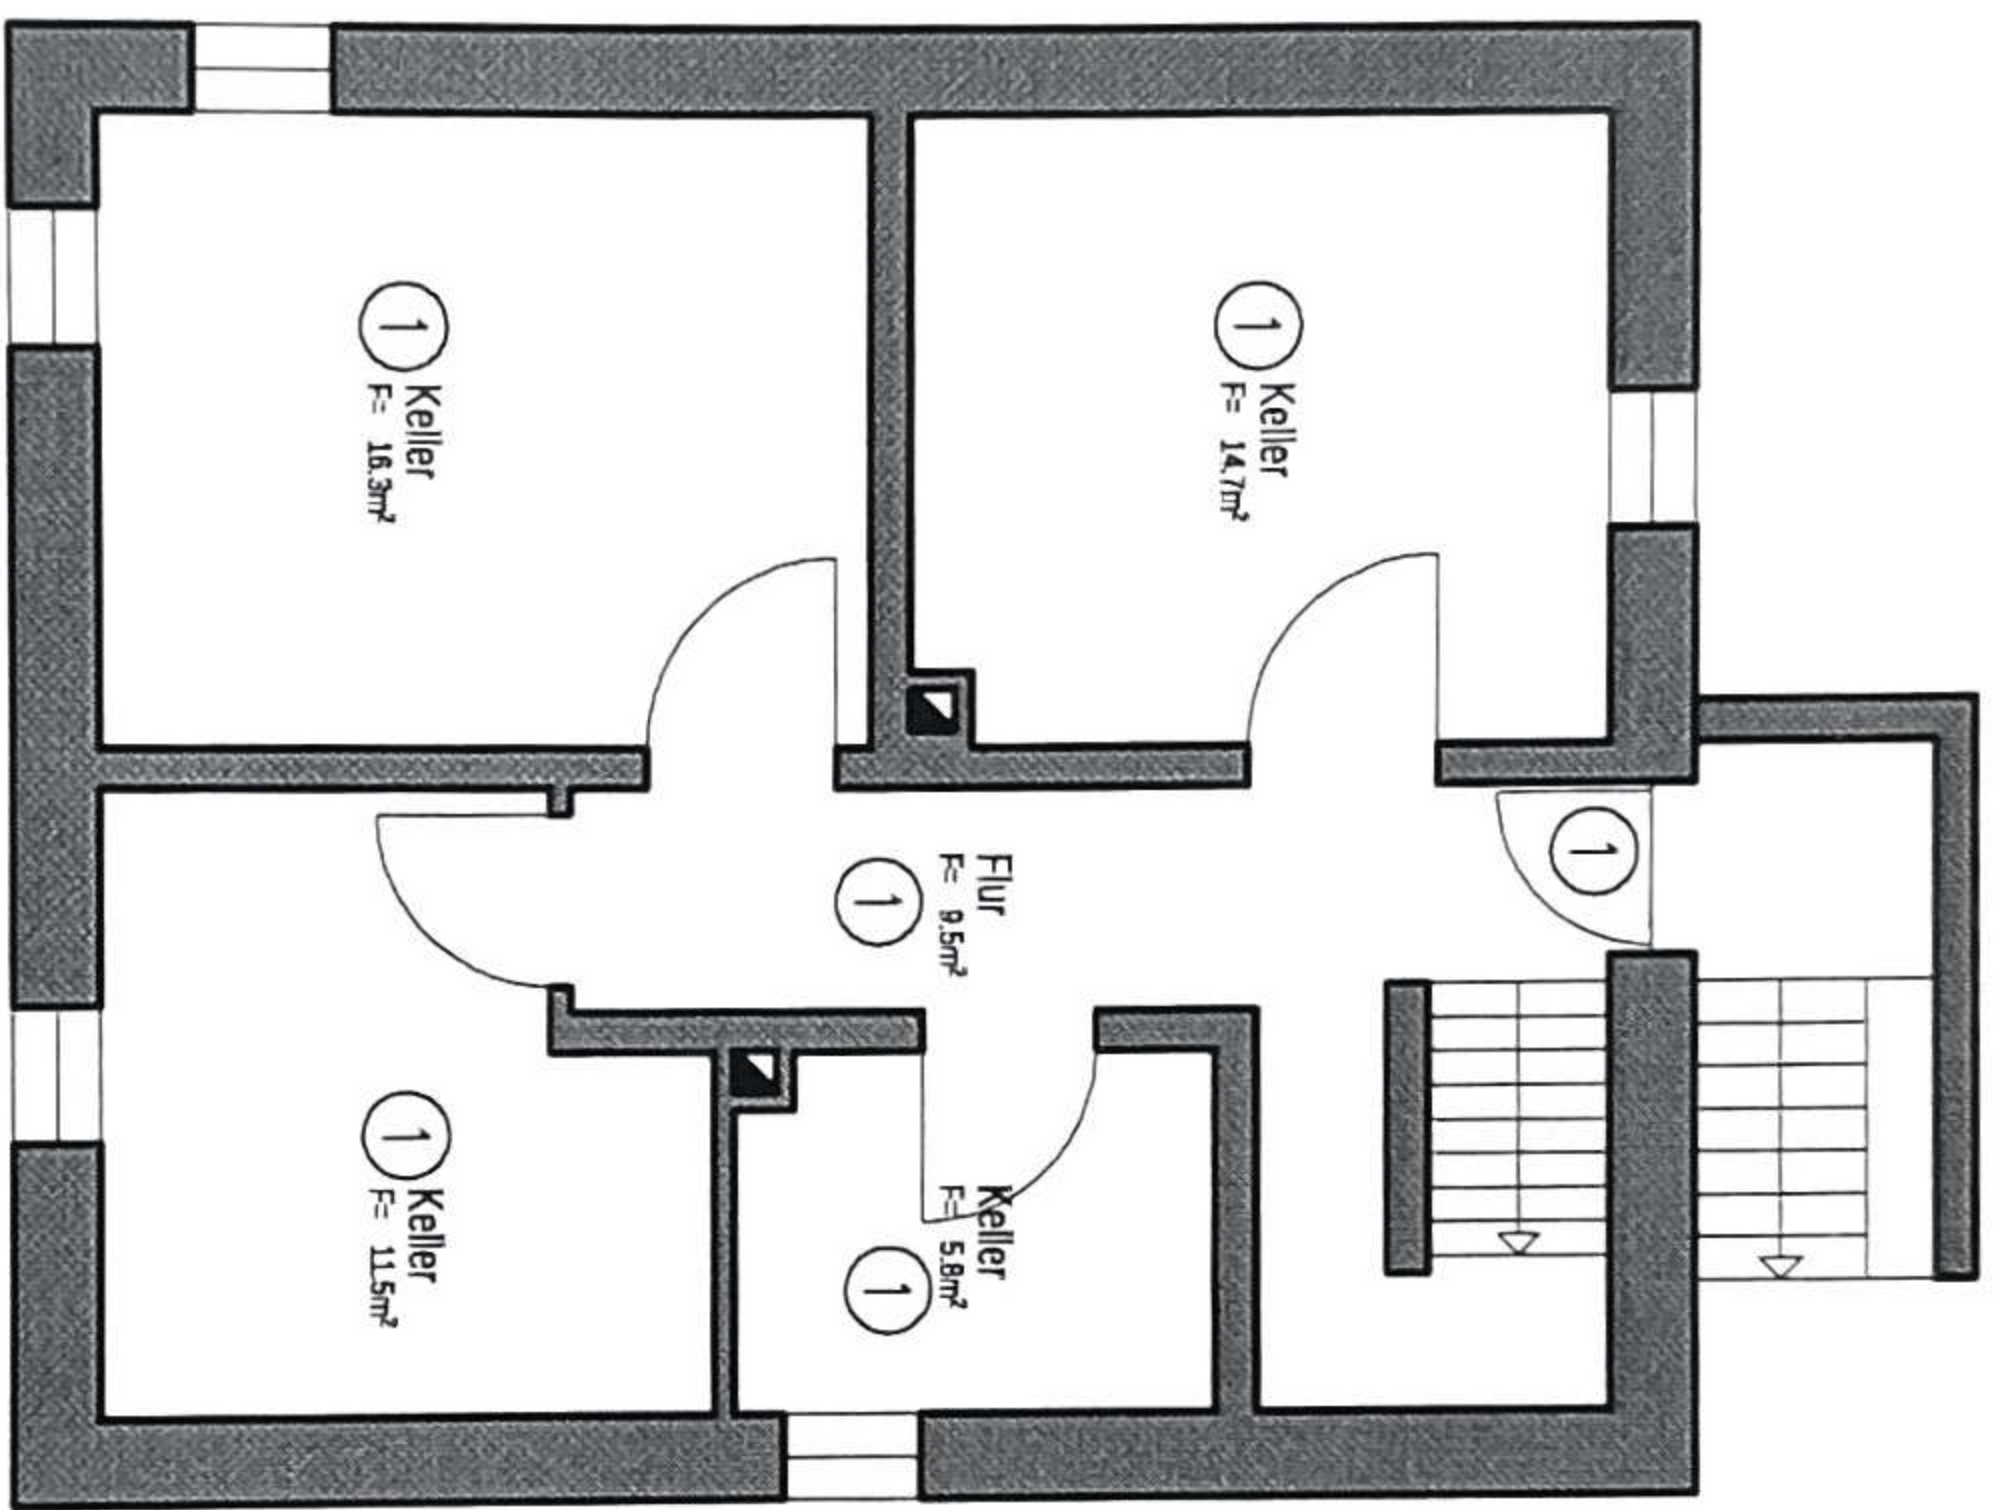
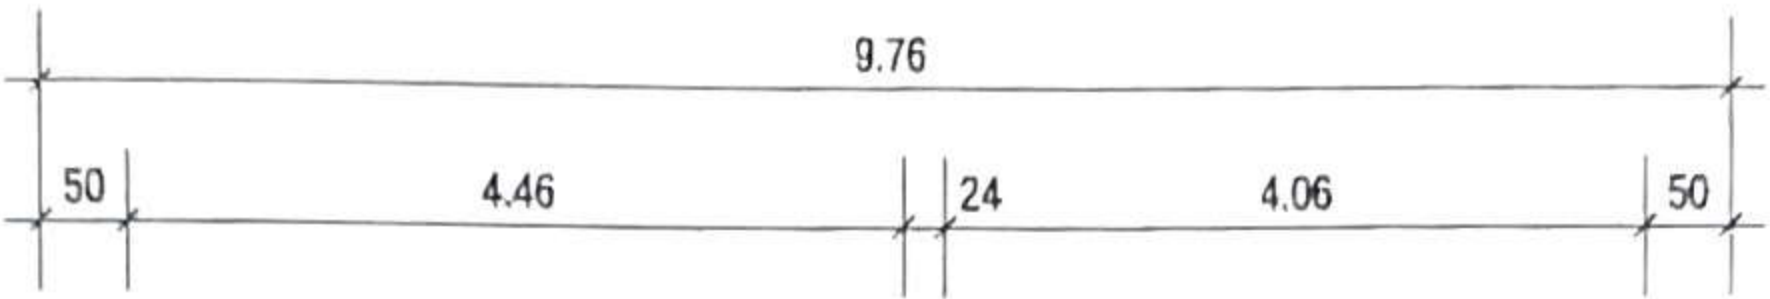
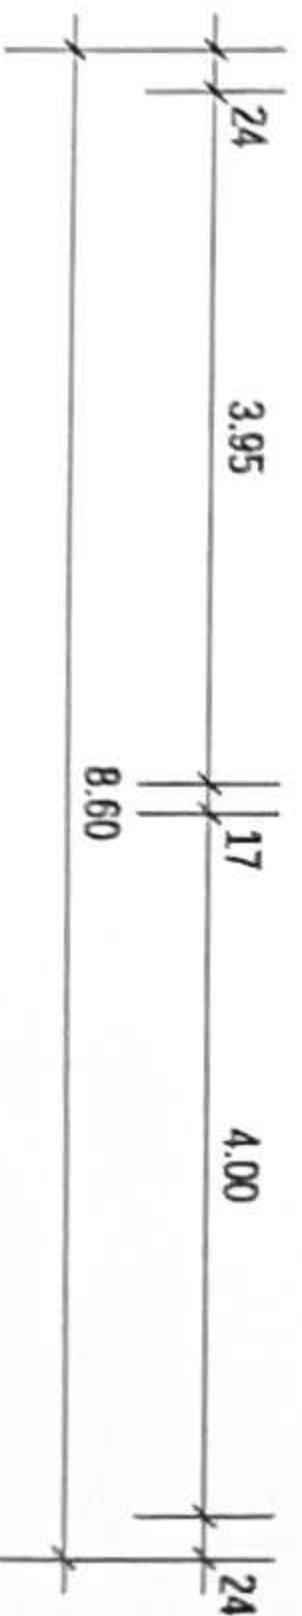
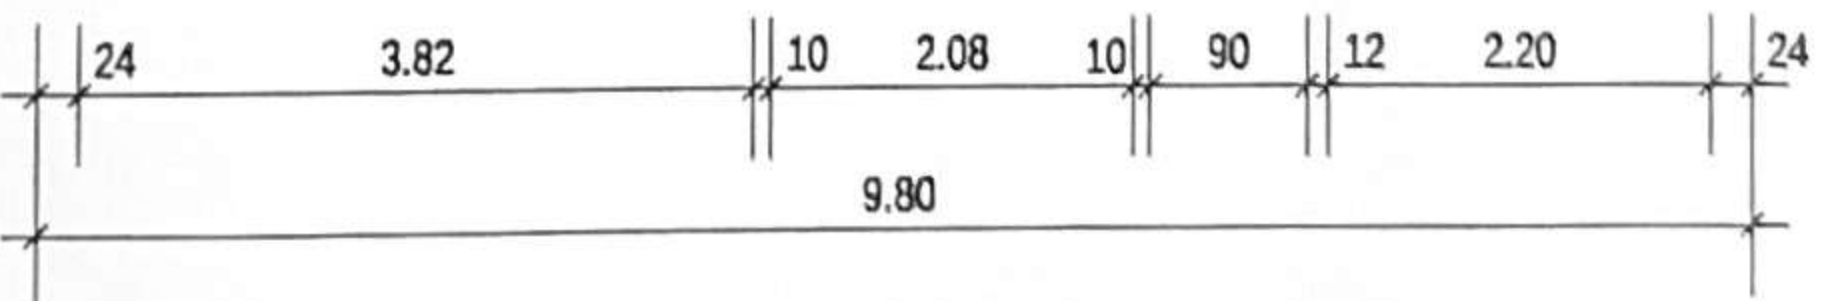
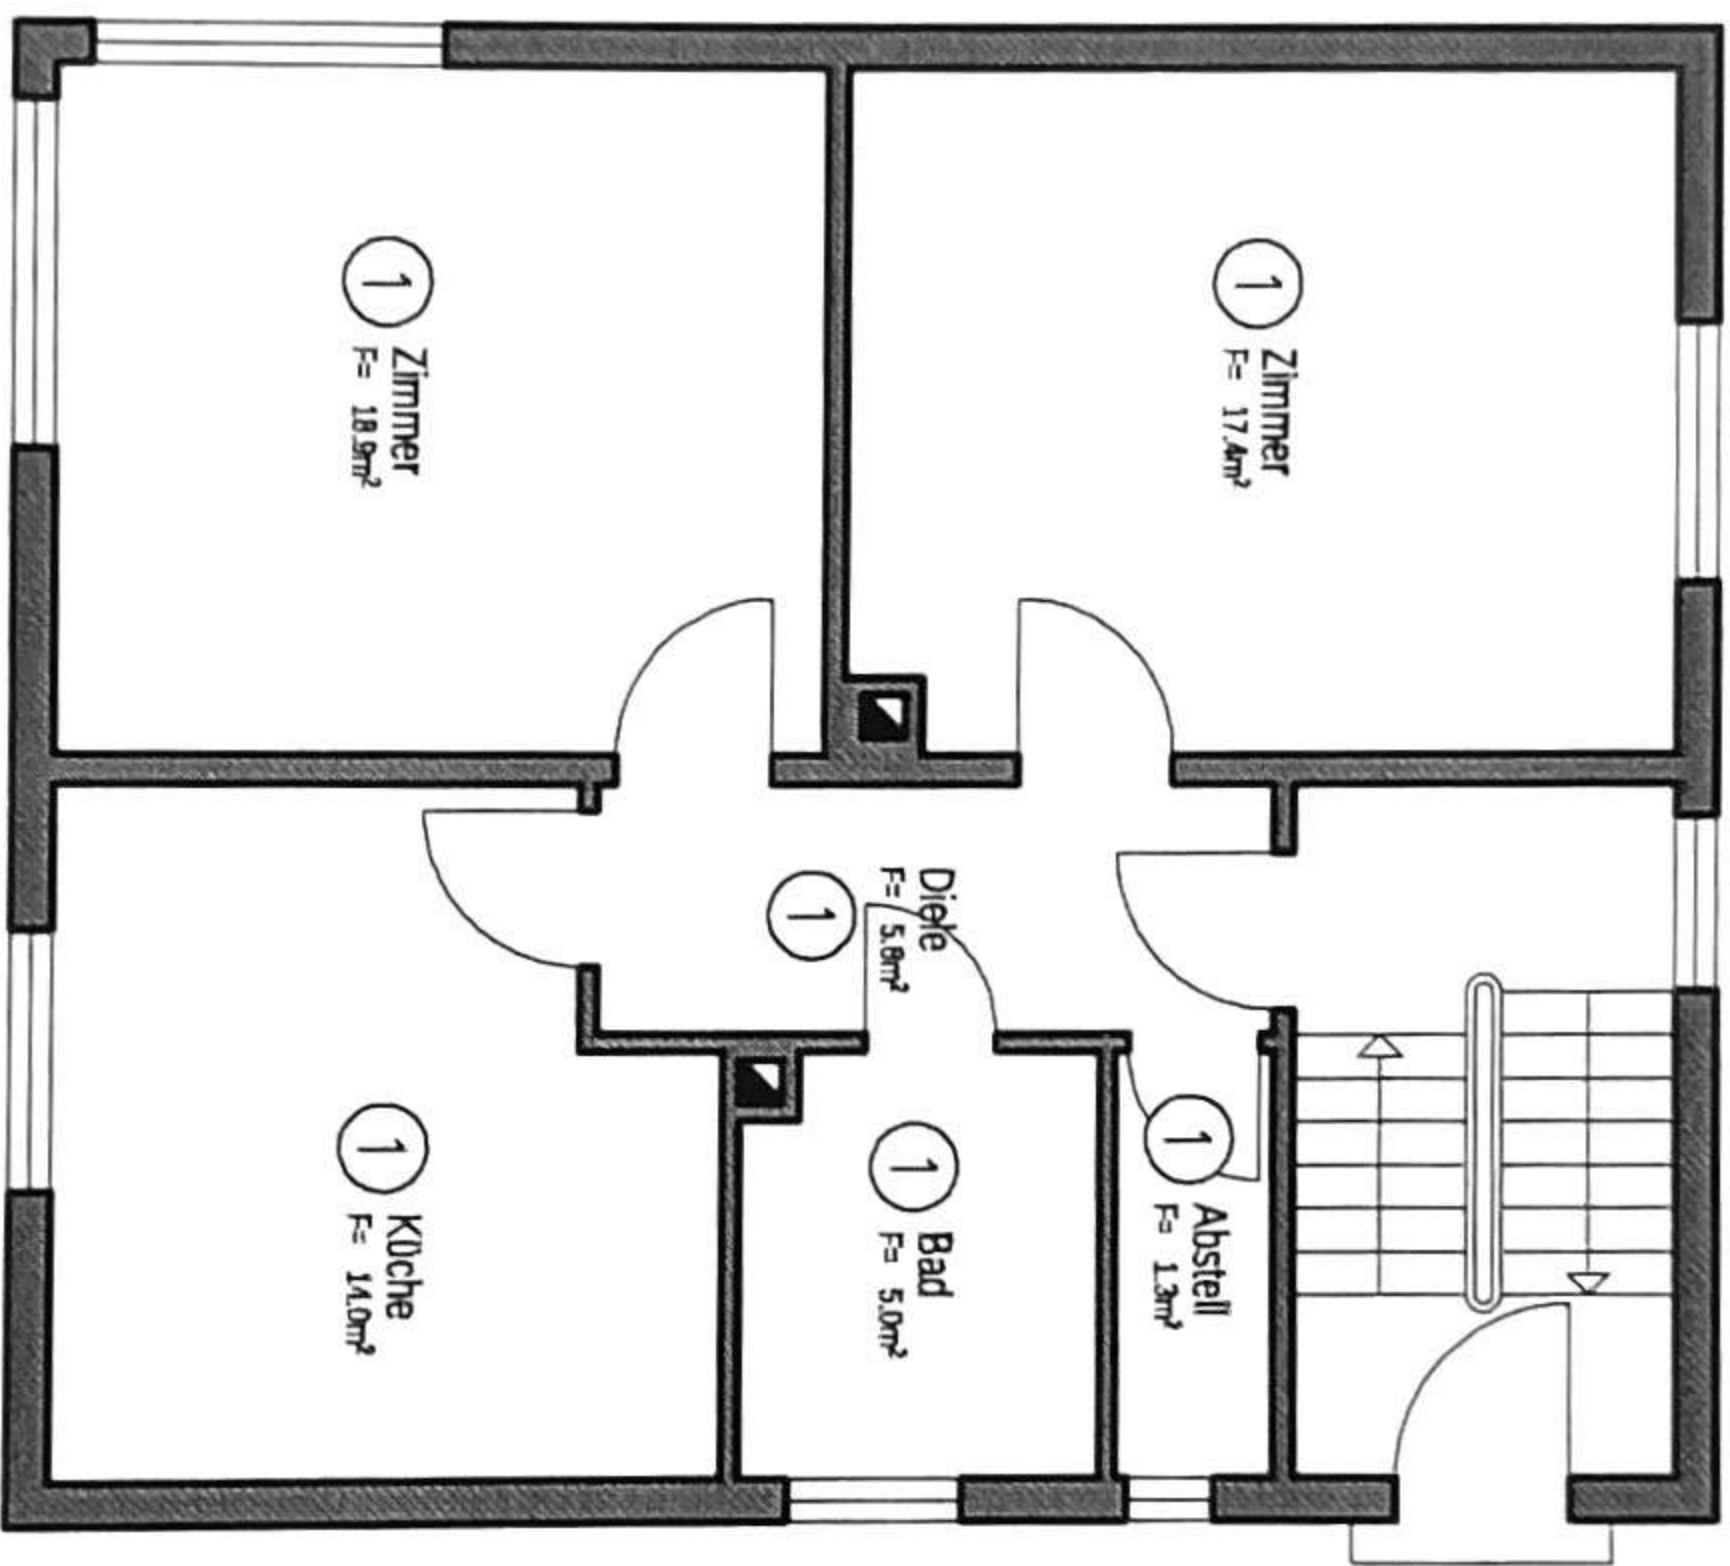
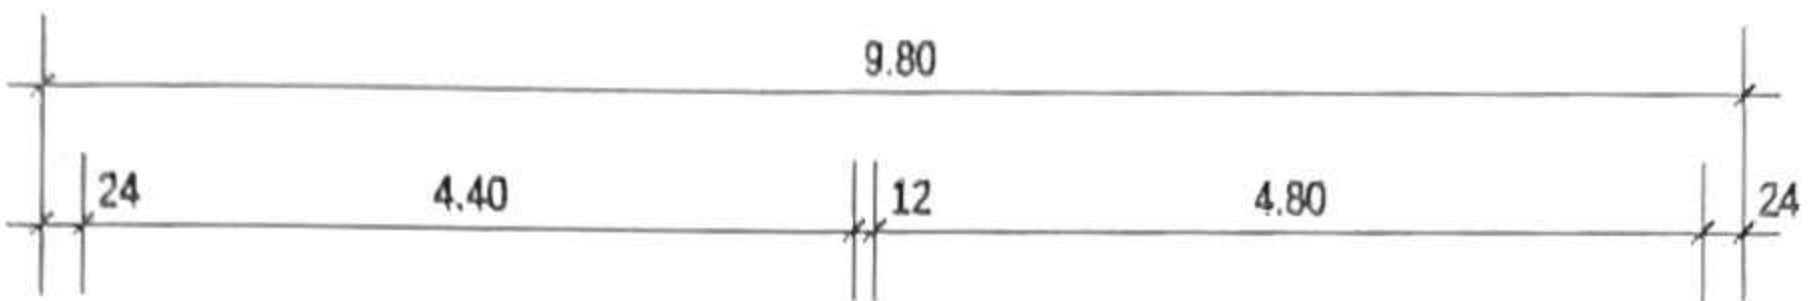
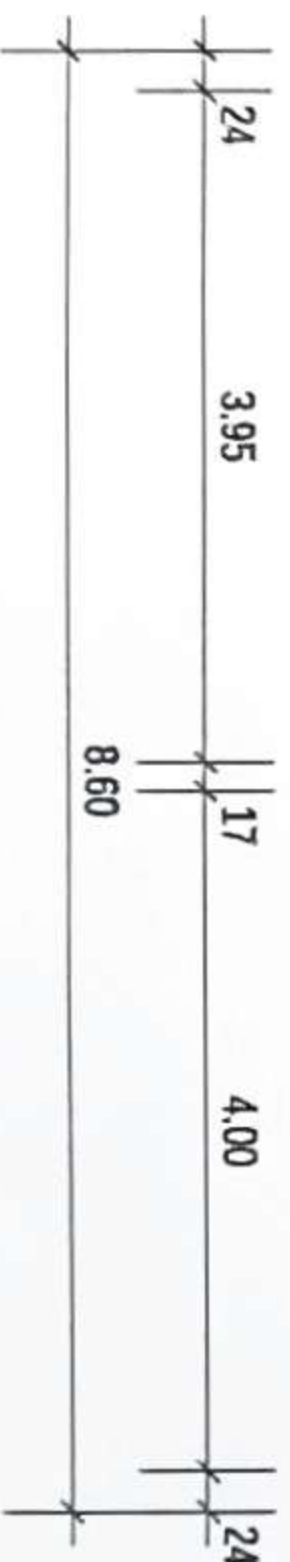
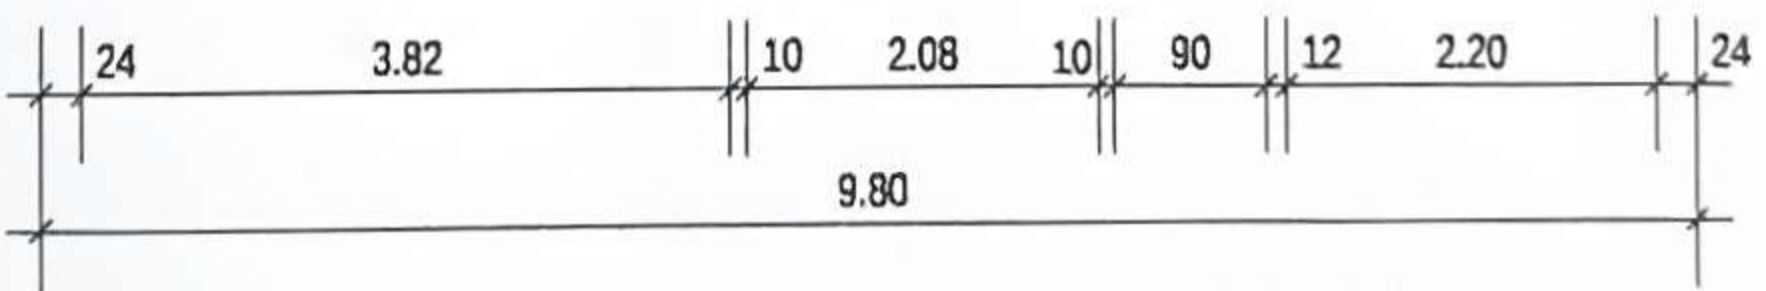






Grundriss KG

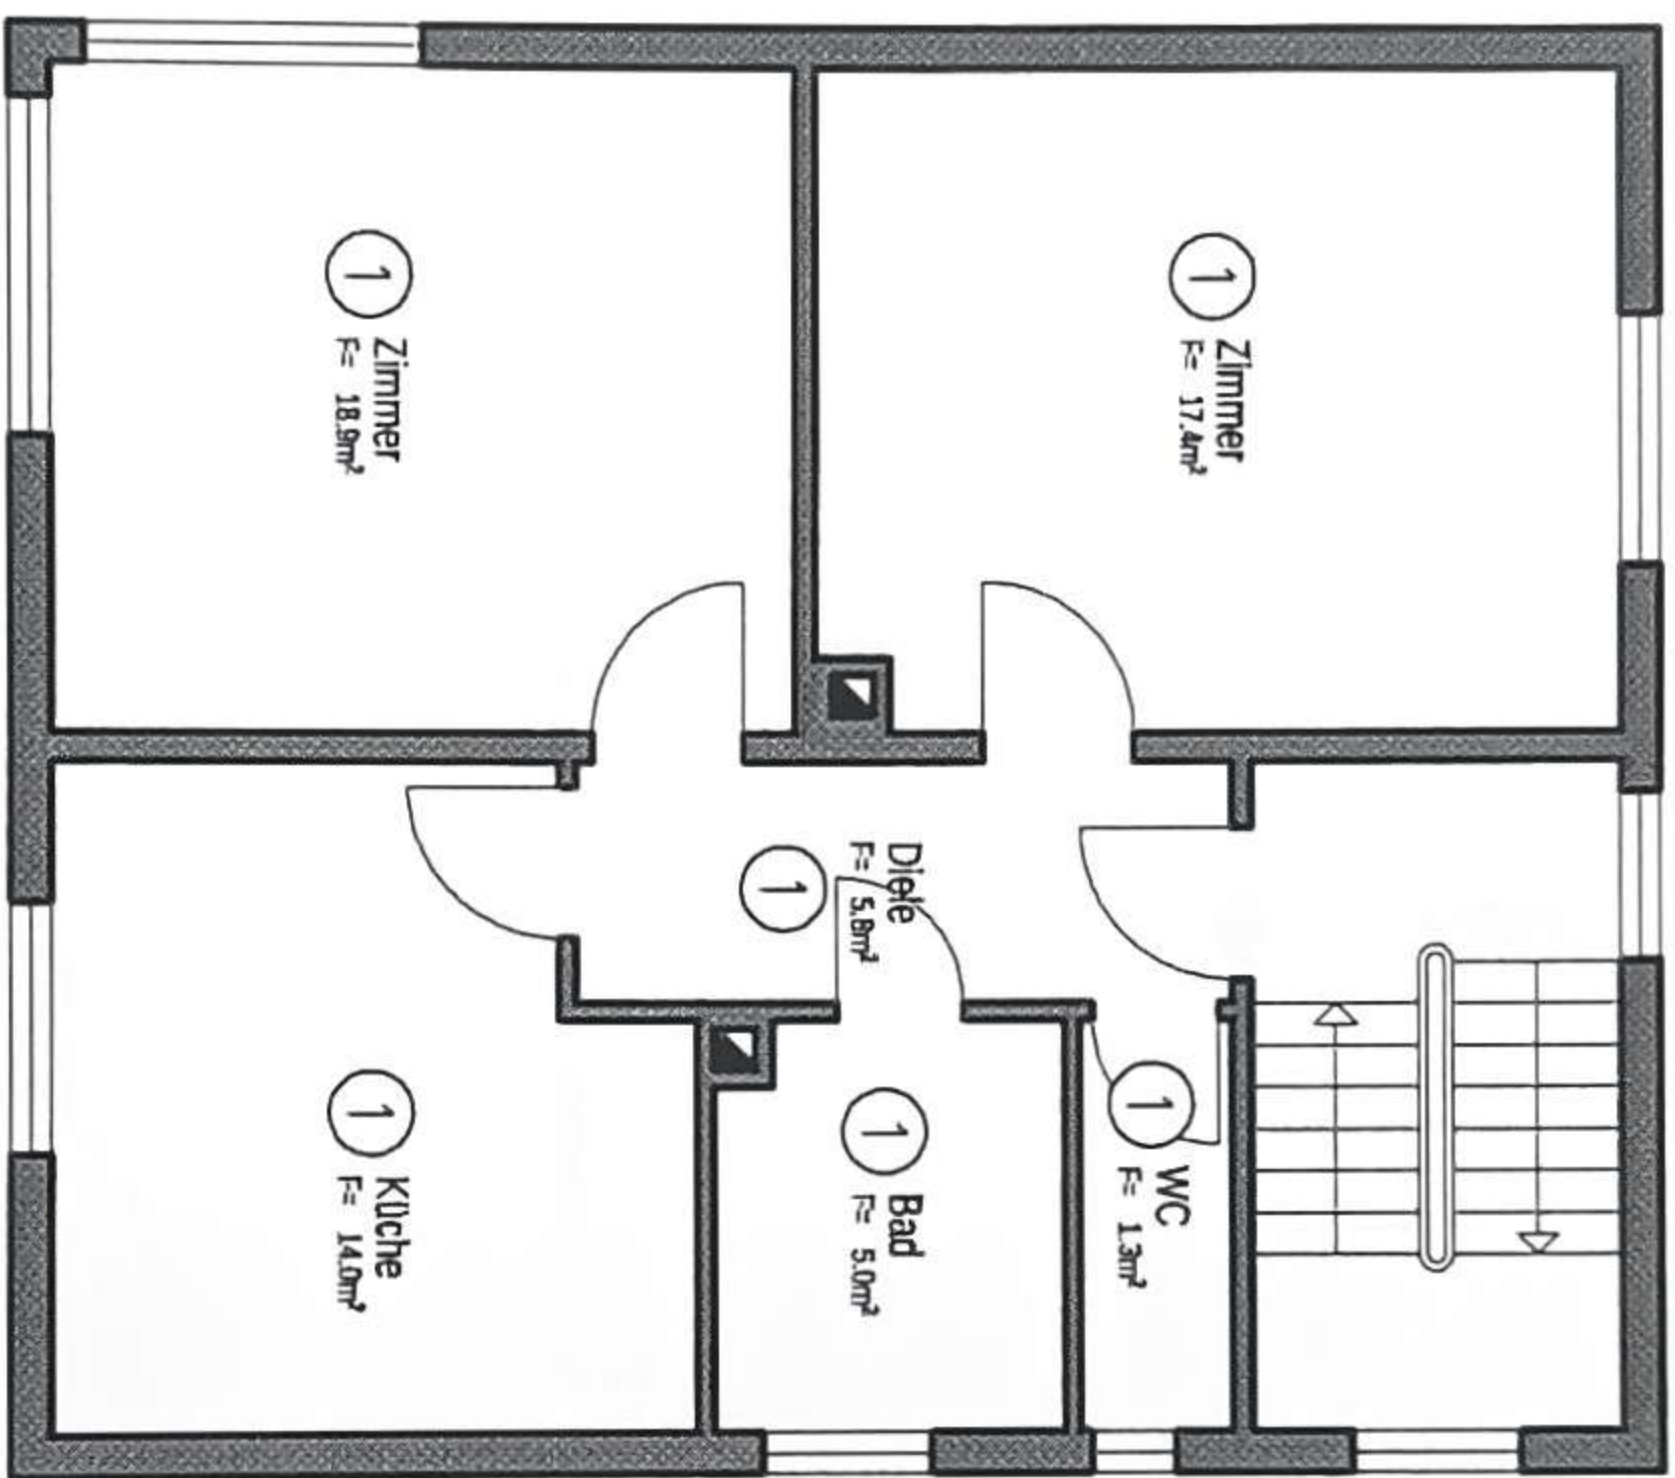


Grundriss EG

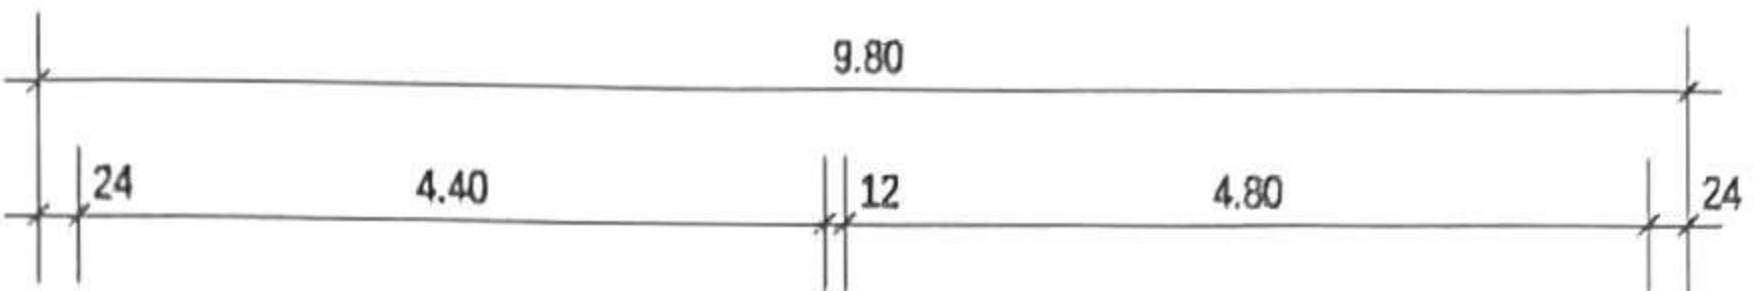

Grundriss OG

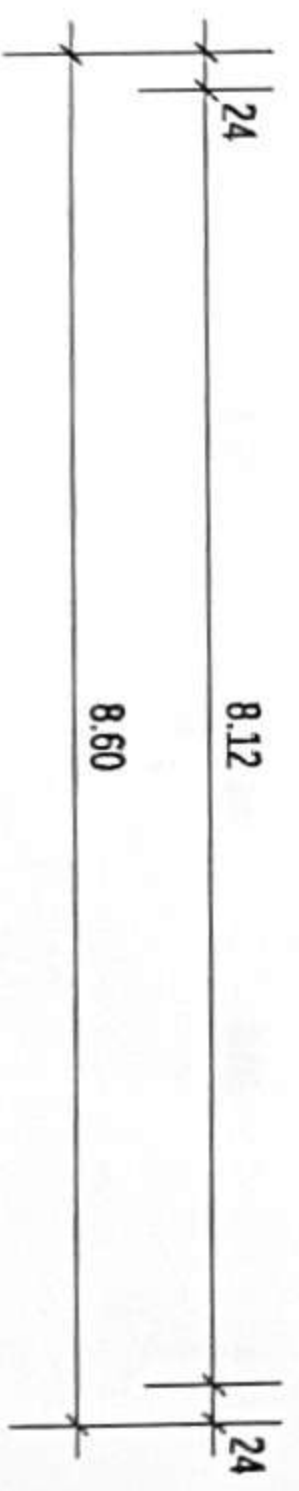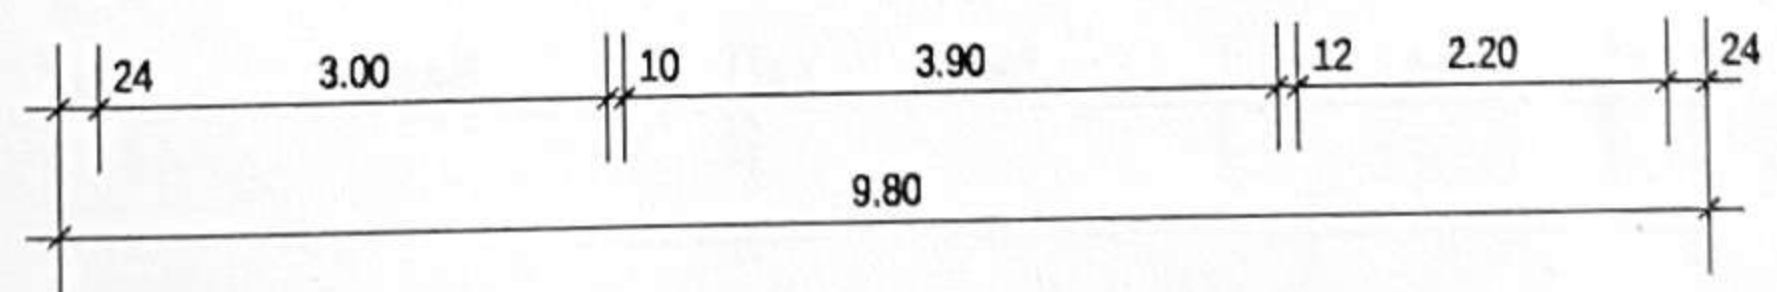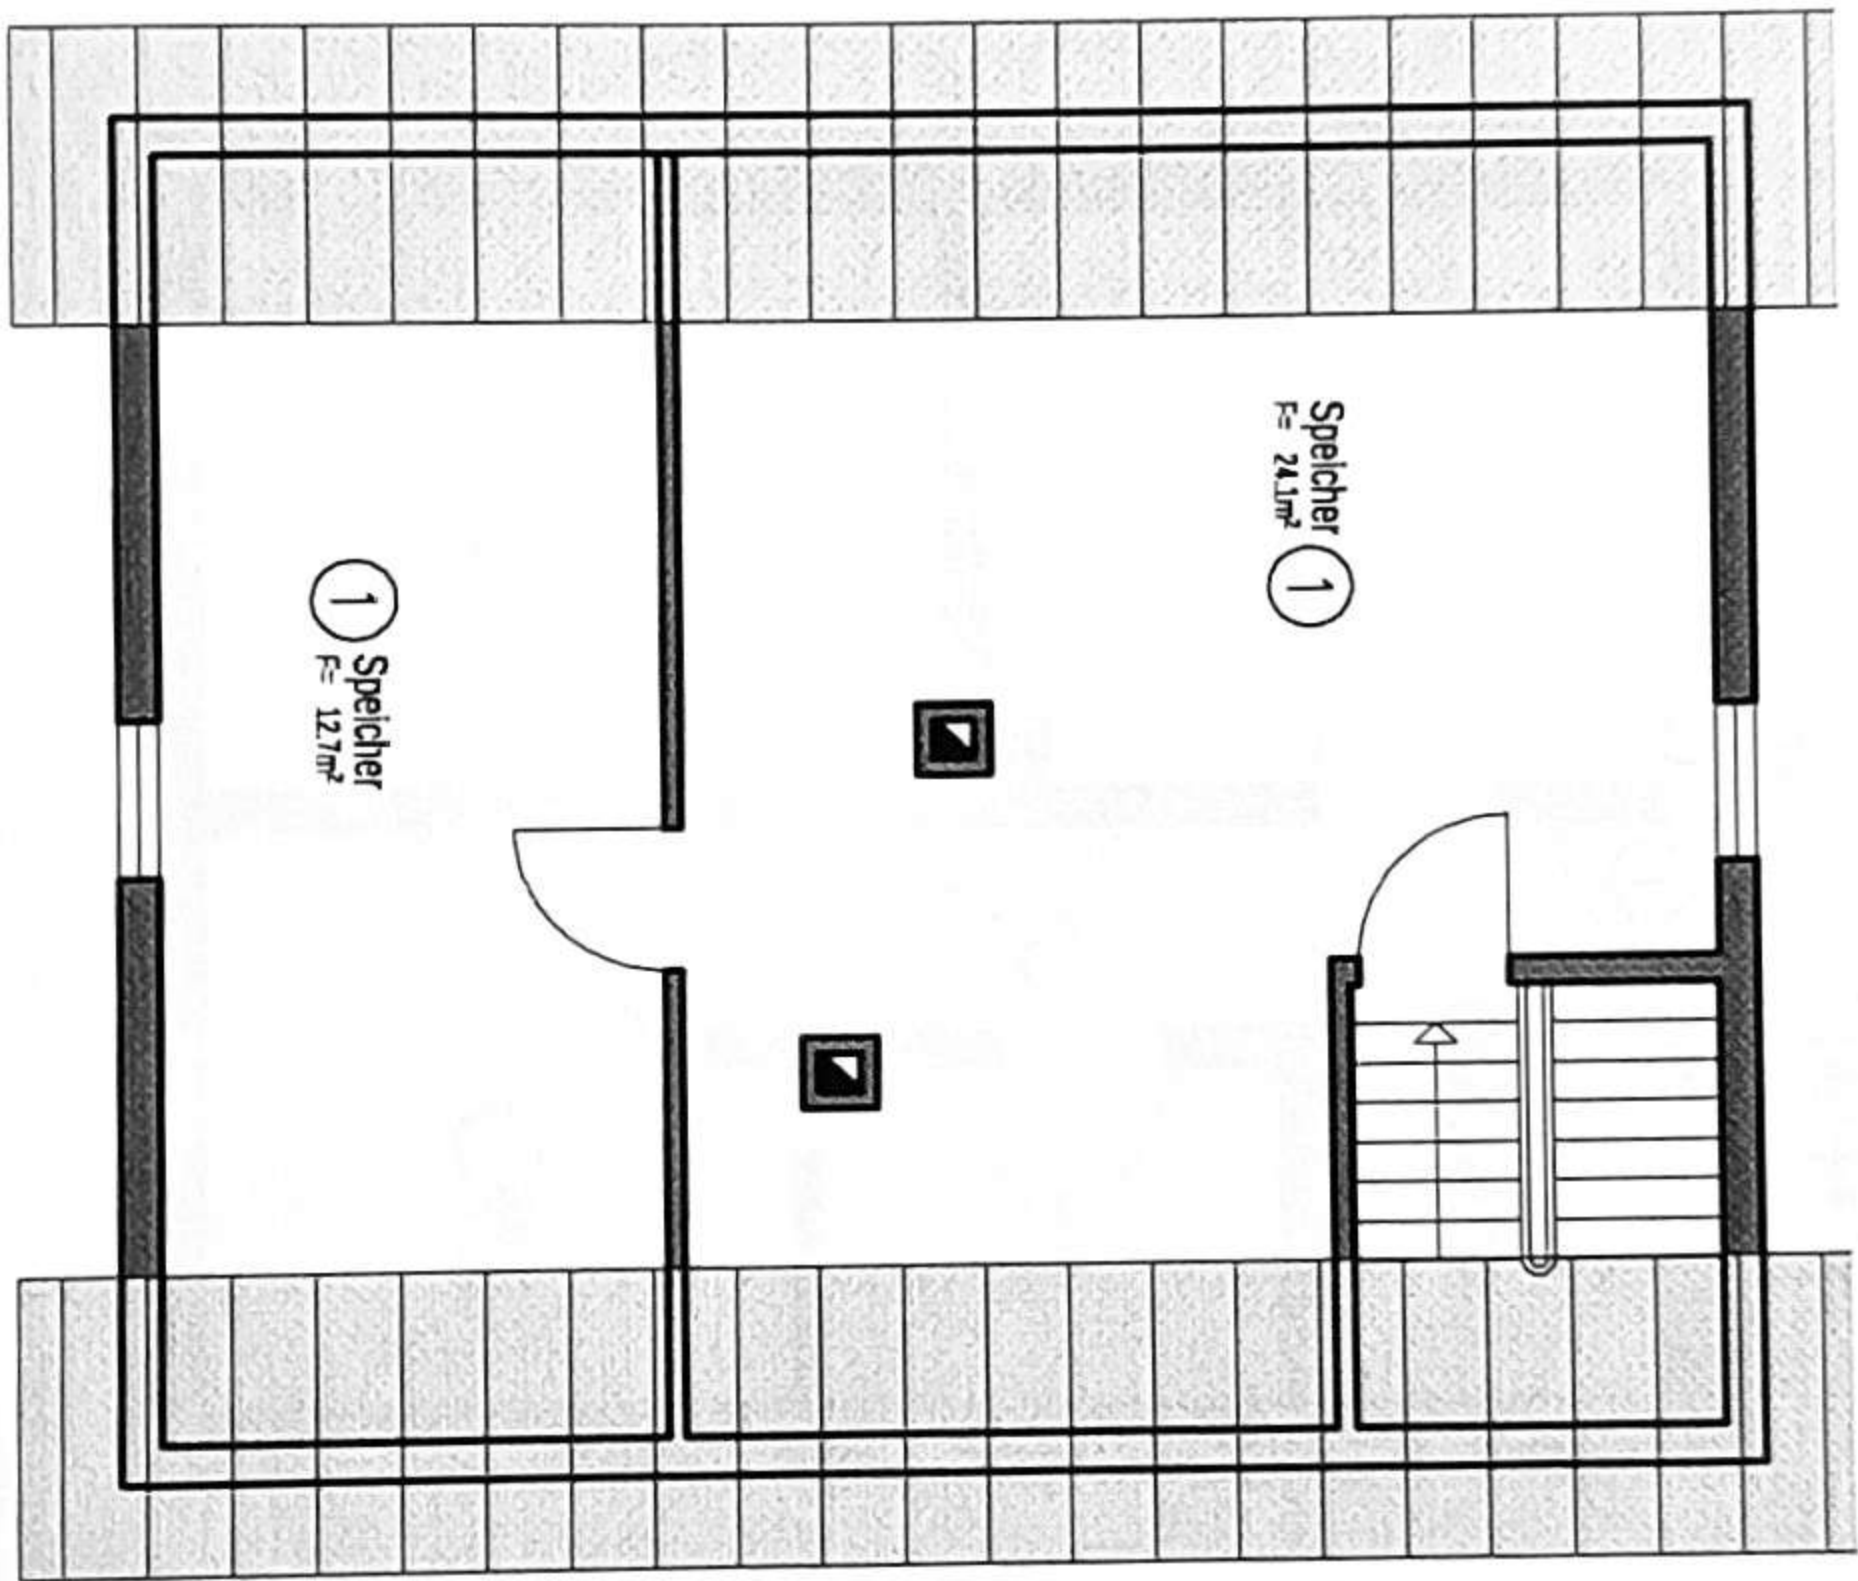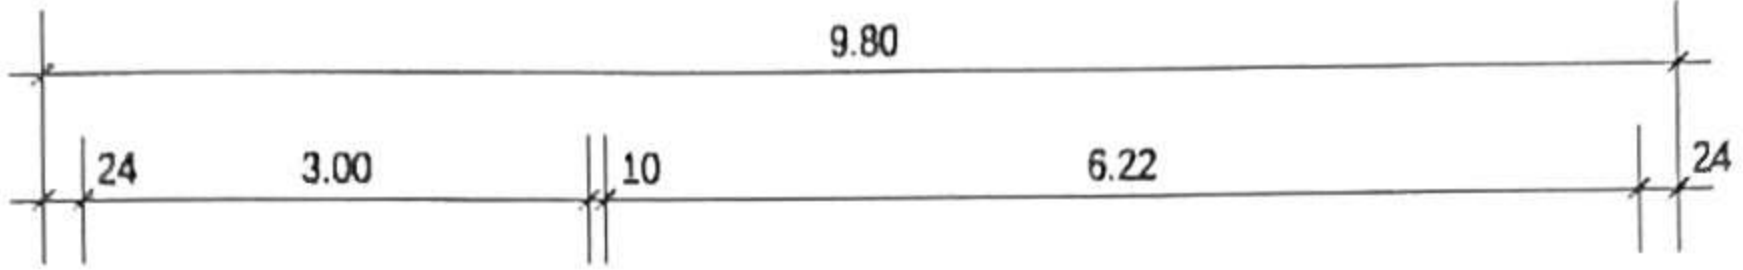

Grundriss DG

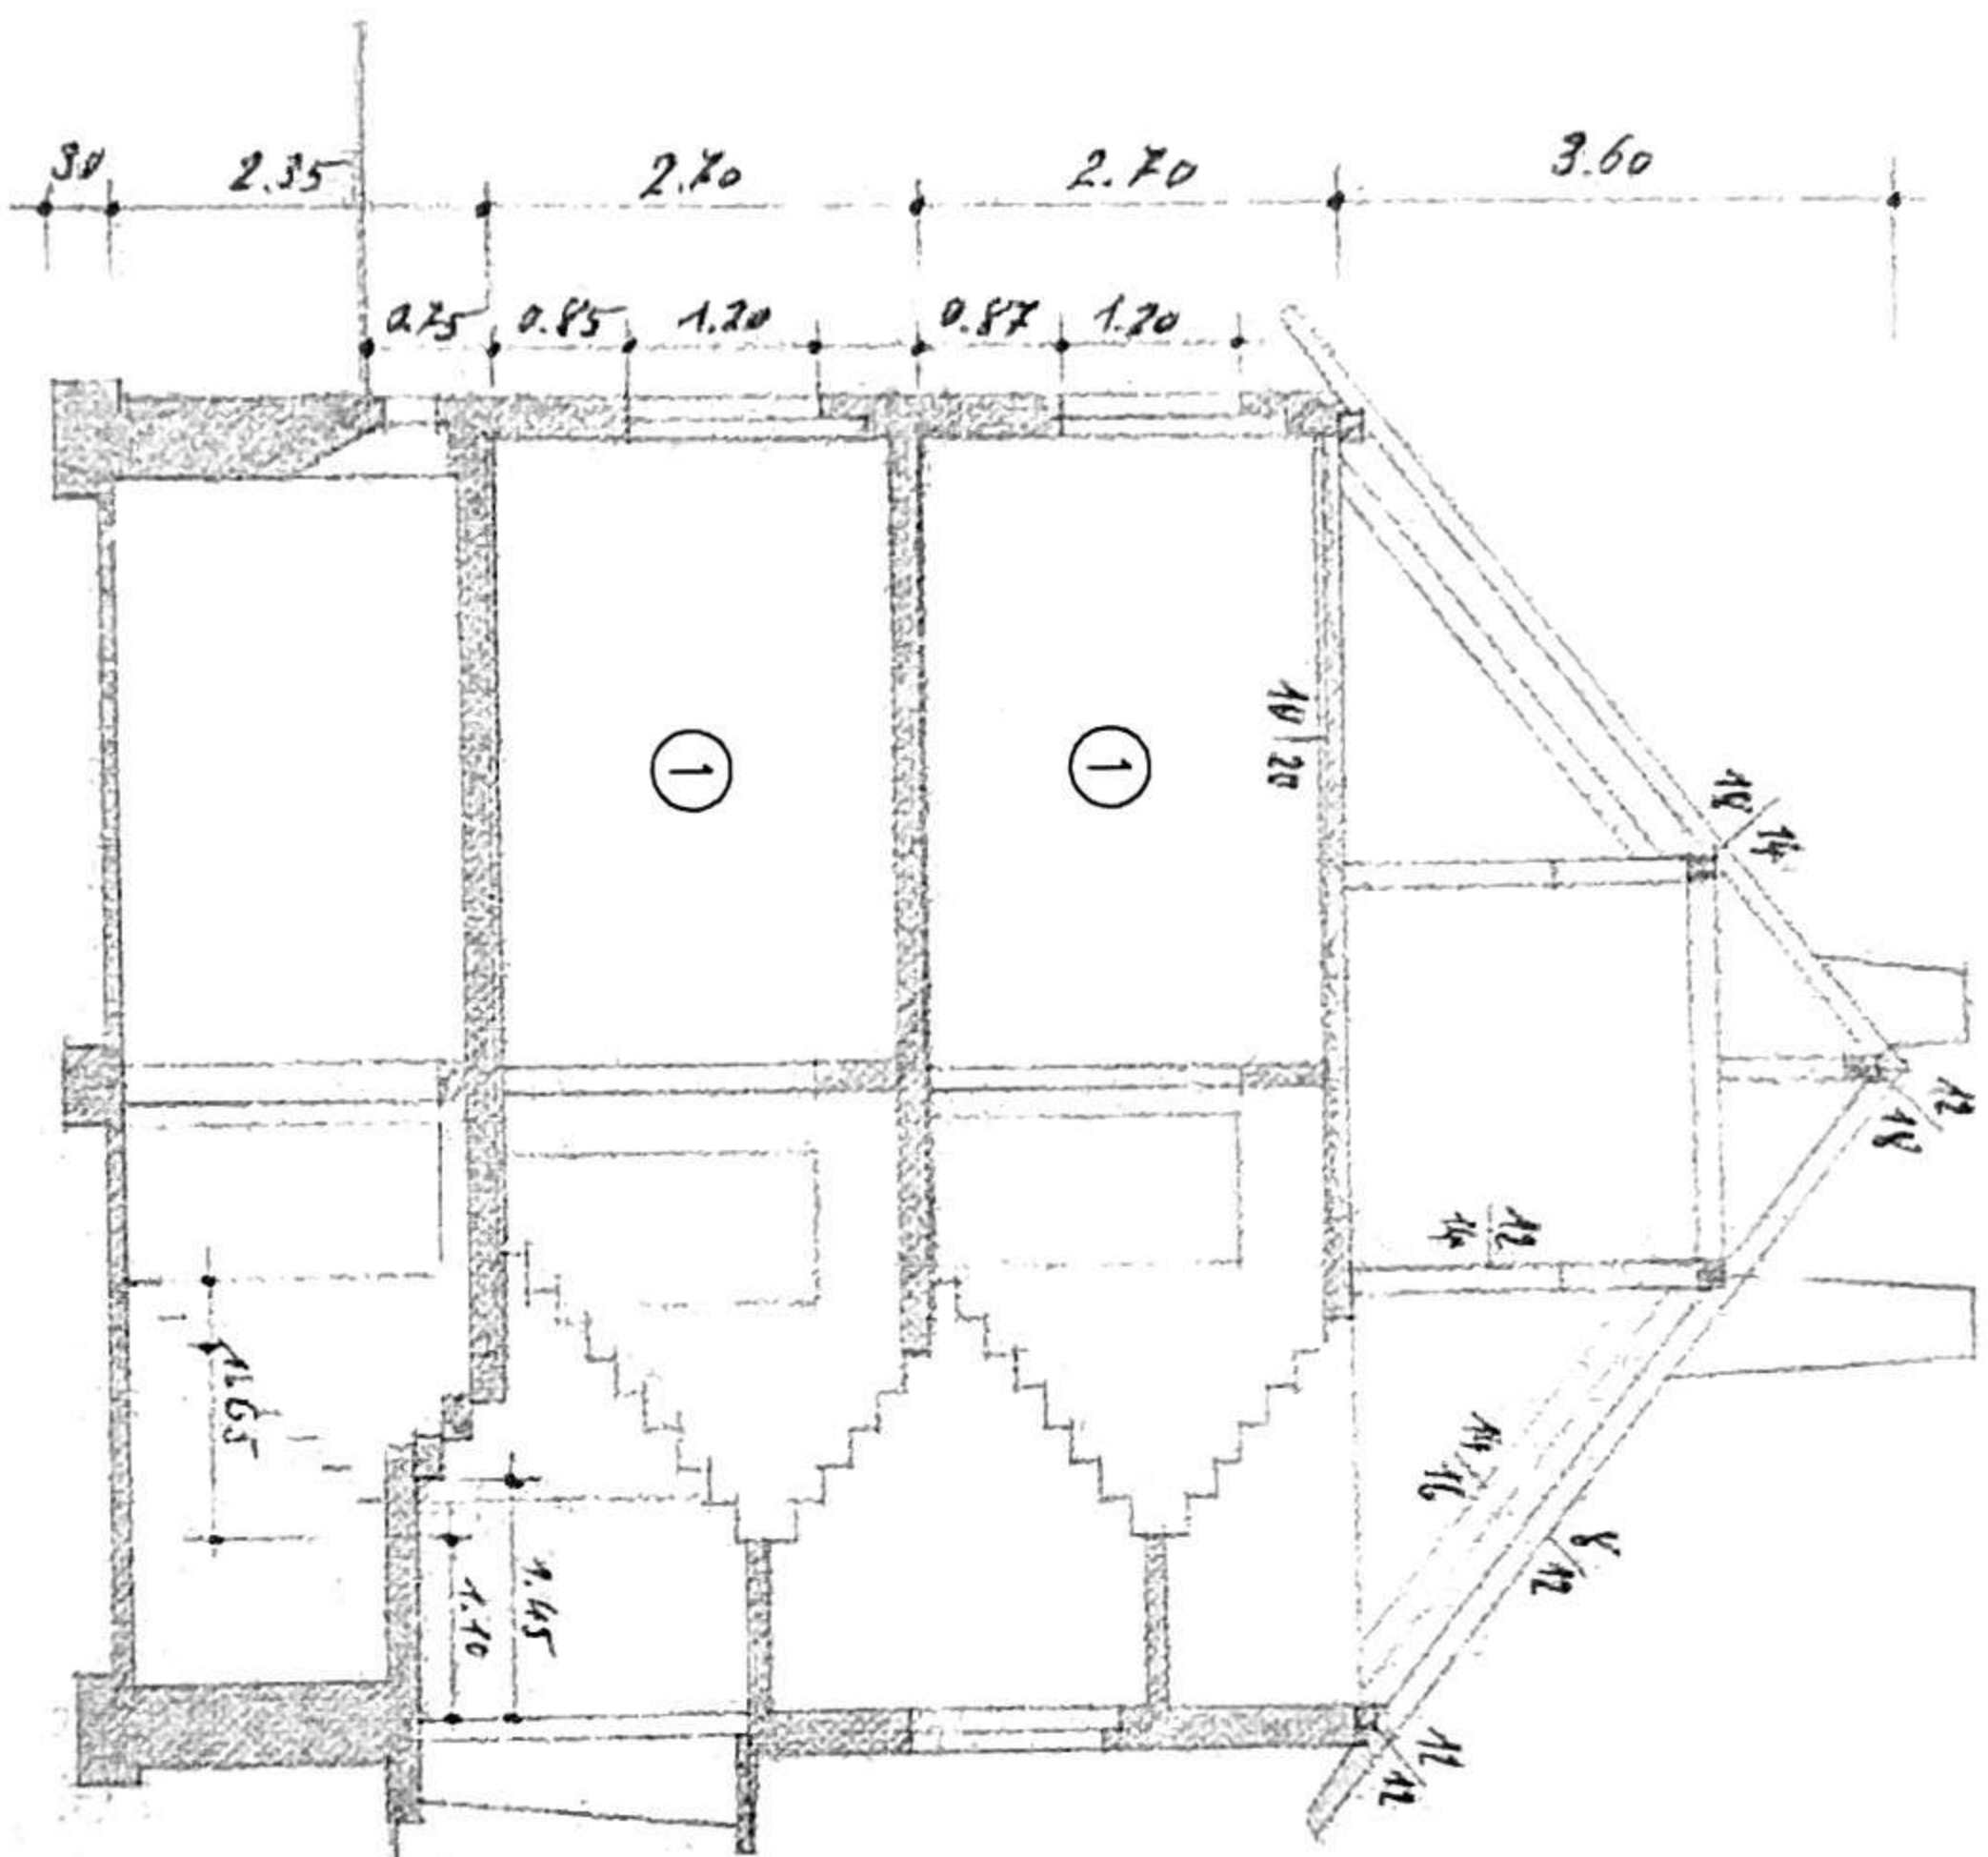

SCHEMA-SCHNITT