



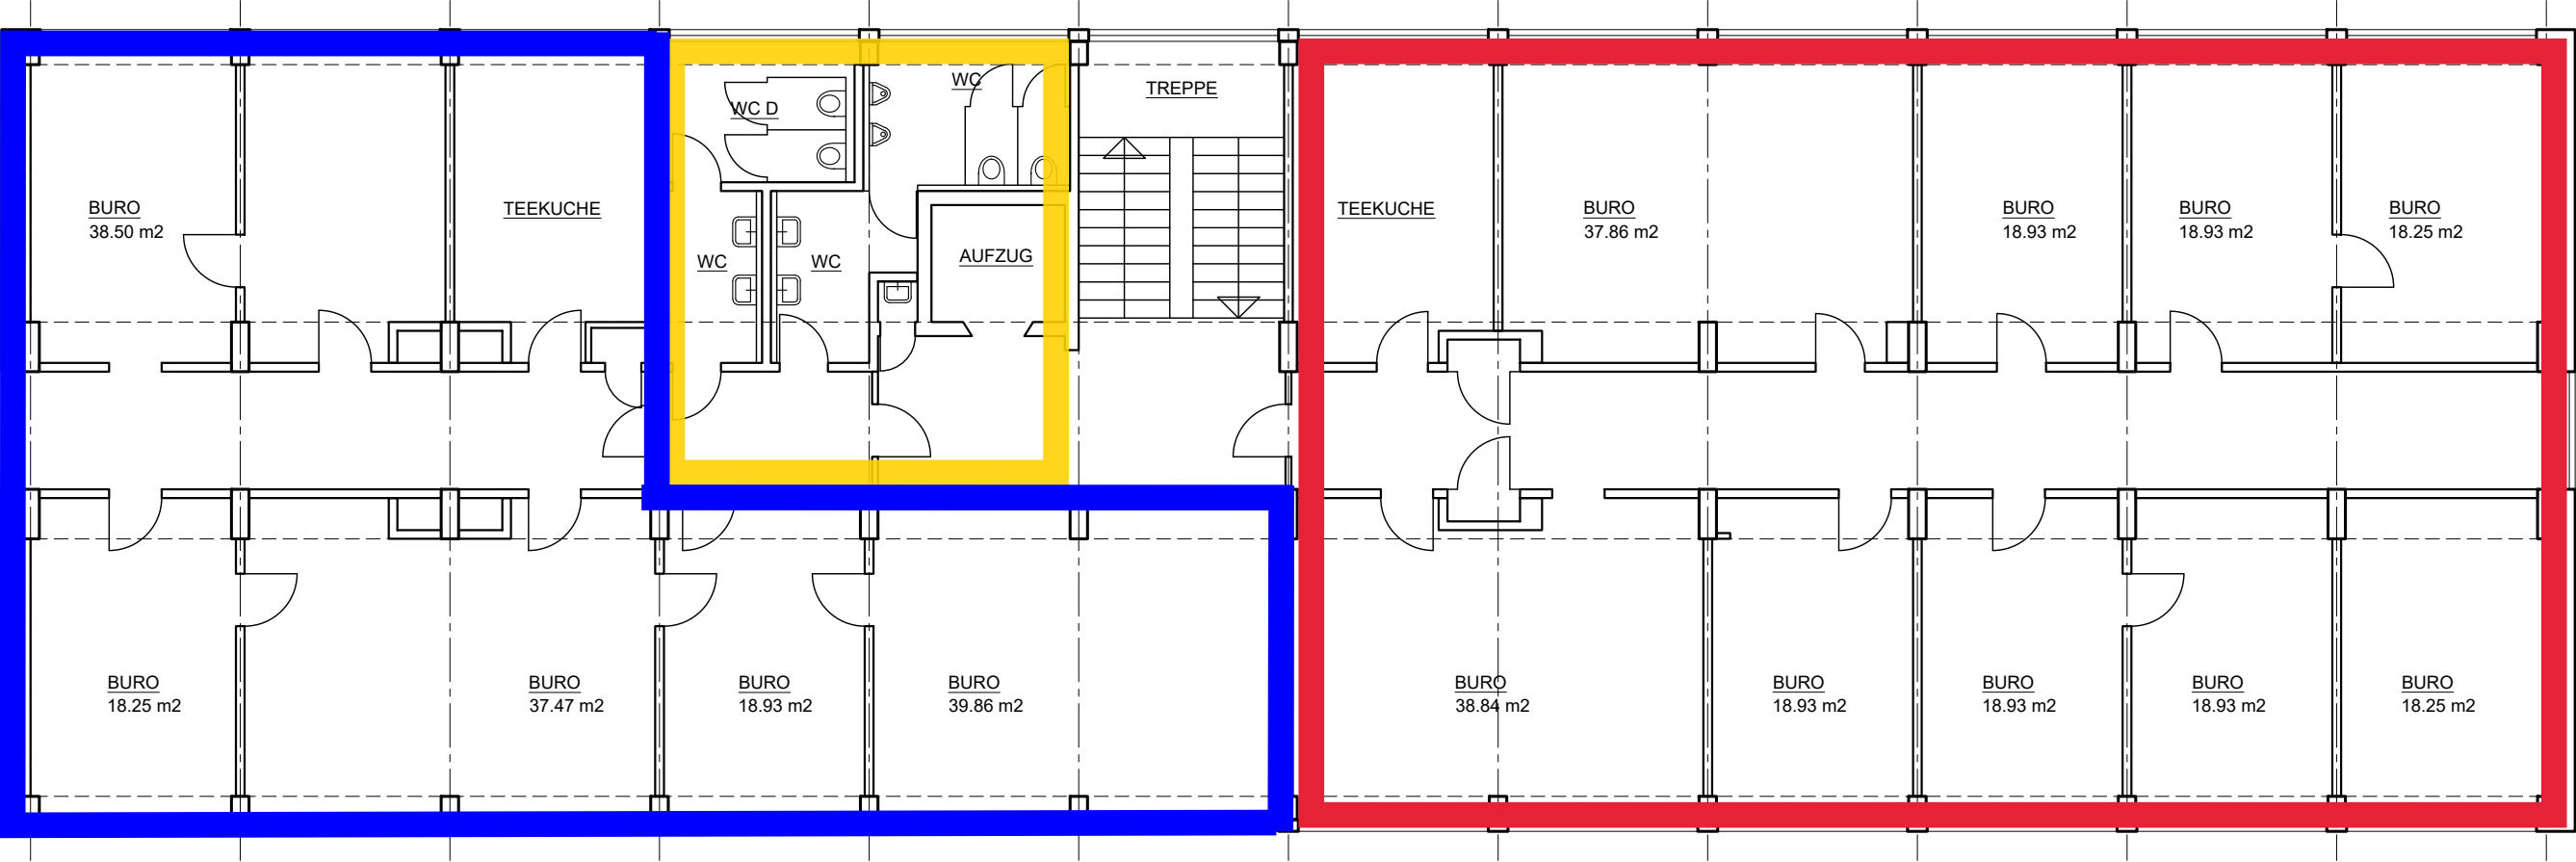


44.19

Grundriss 2OG
1:125

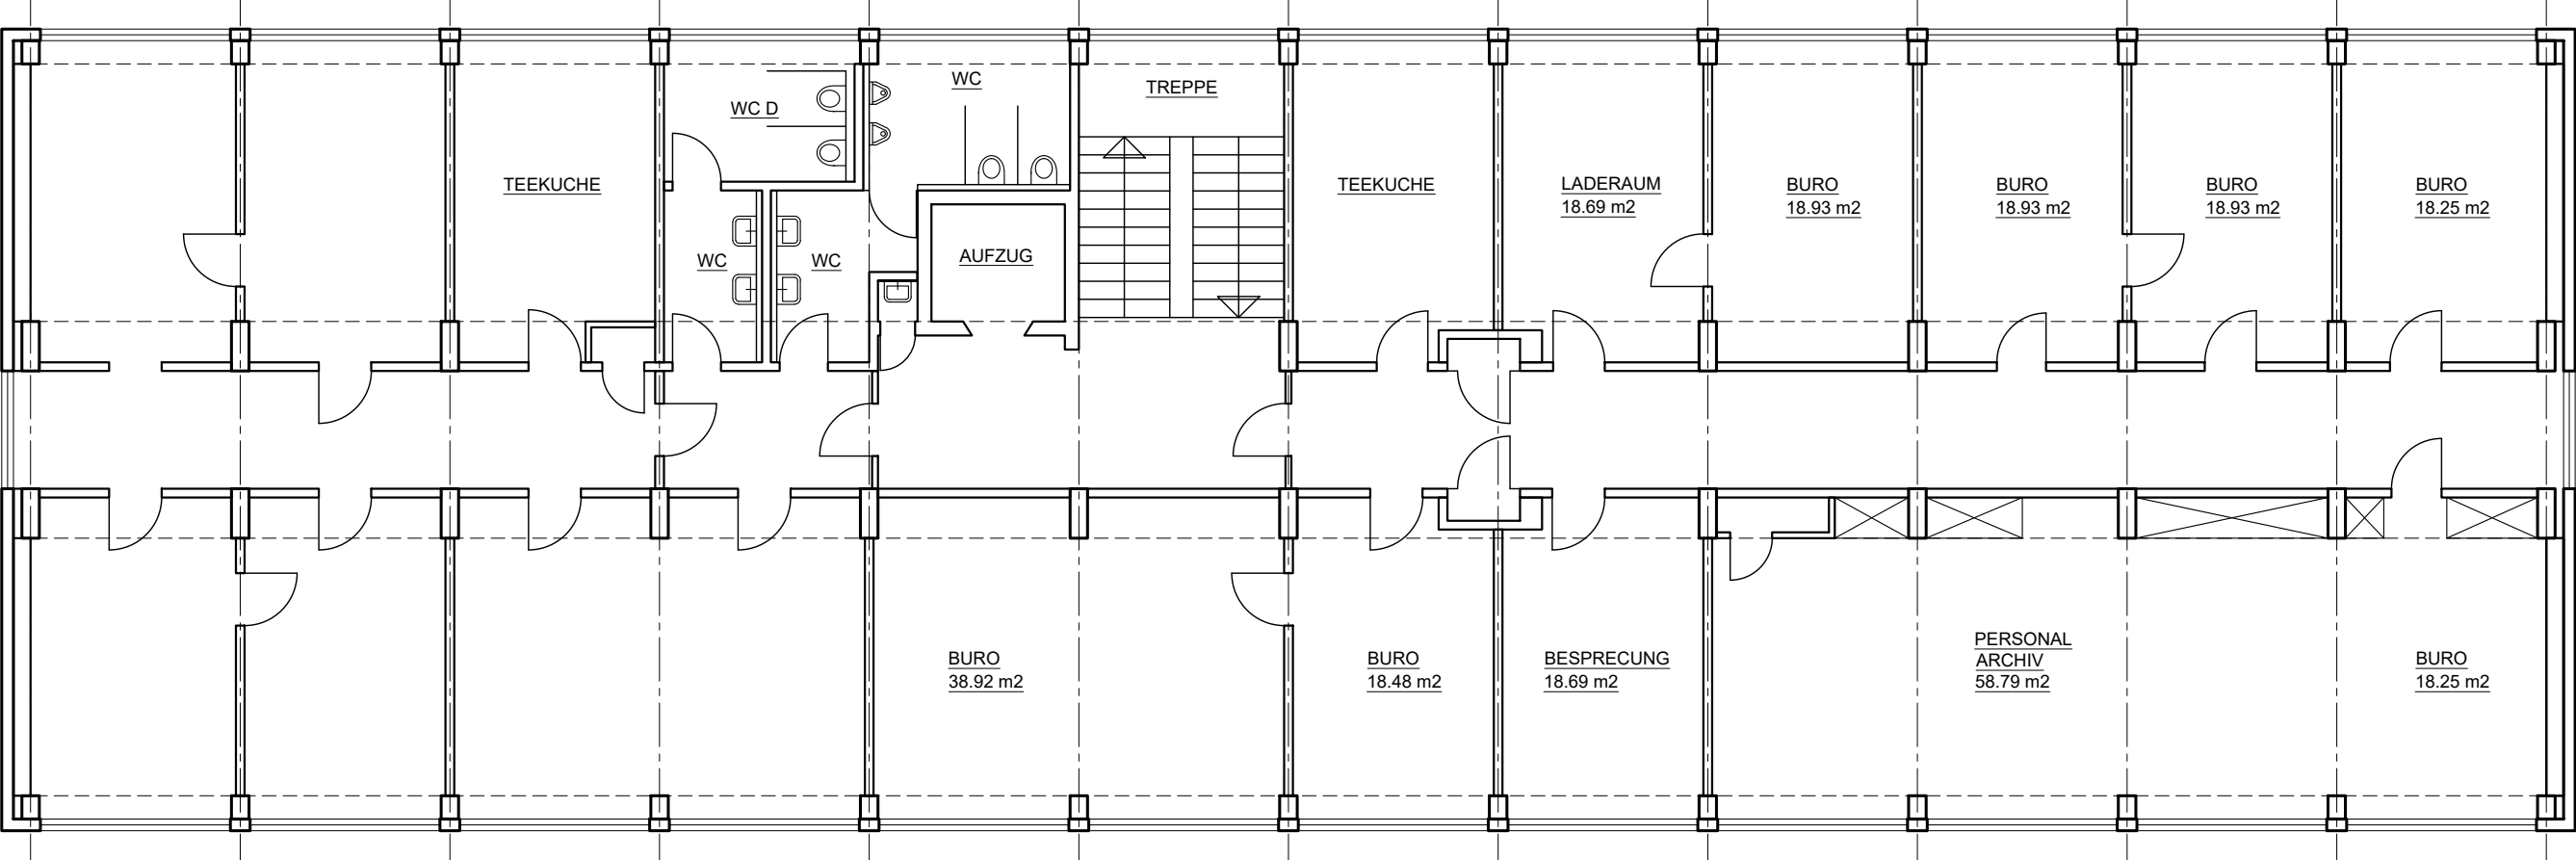


44.19

Grundriss 4OG
1:125

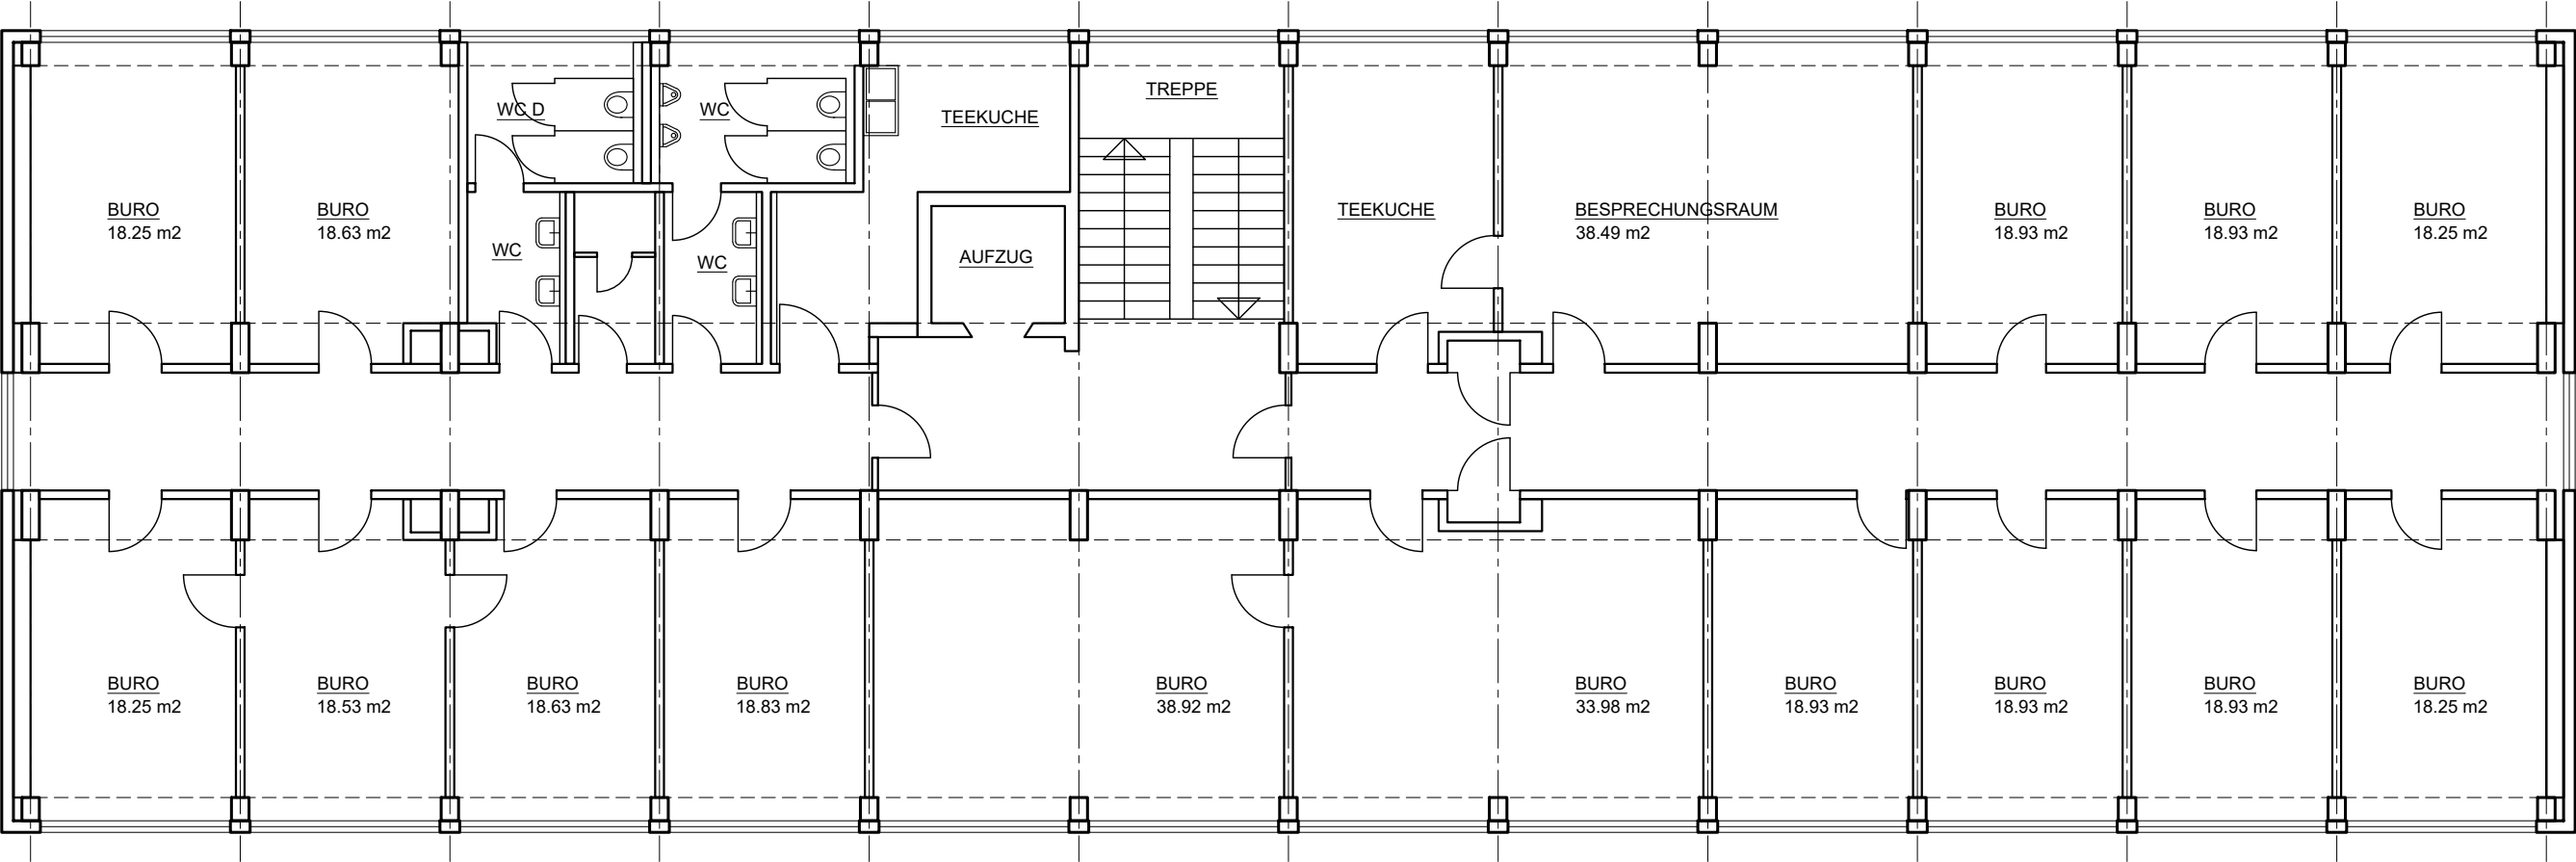

44.19

Grundriss 5OG
1:125

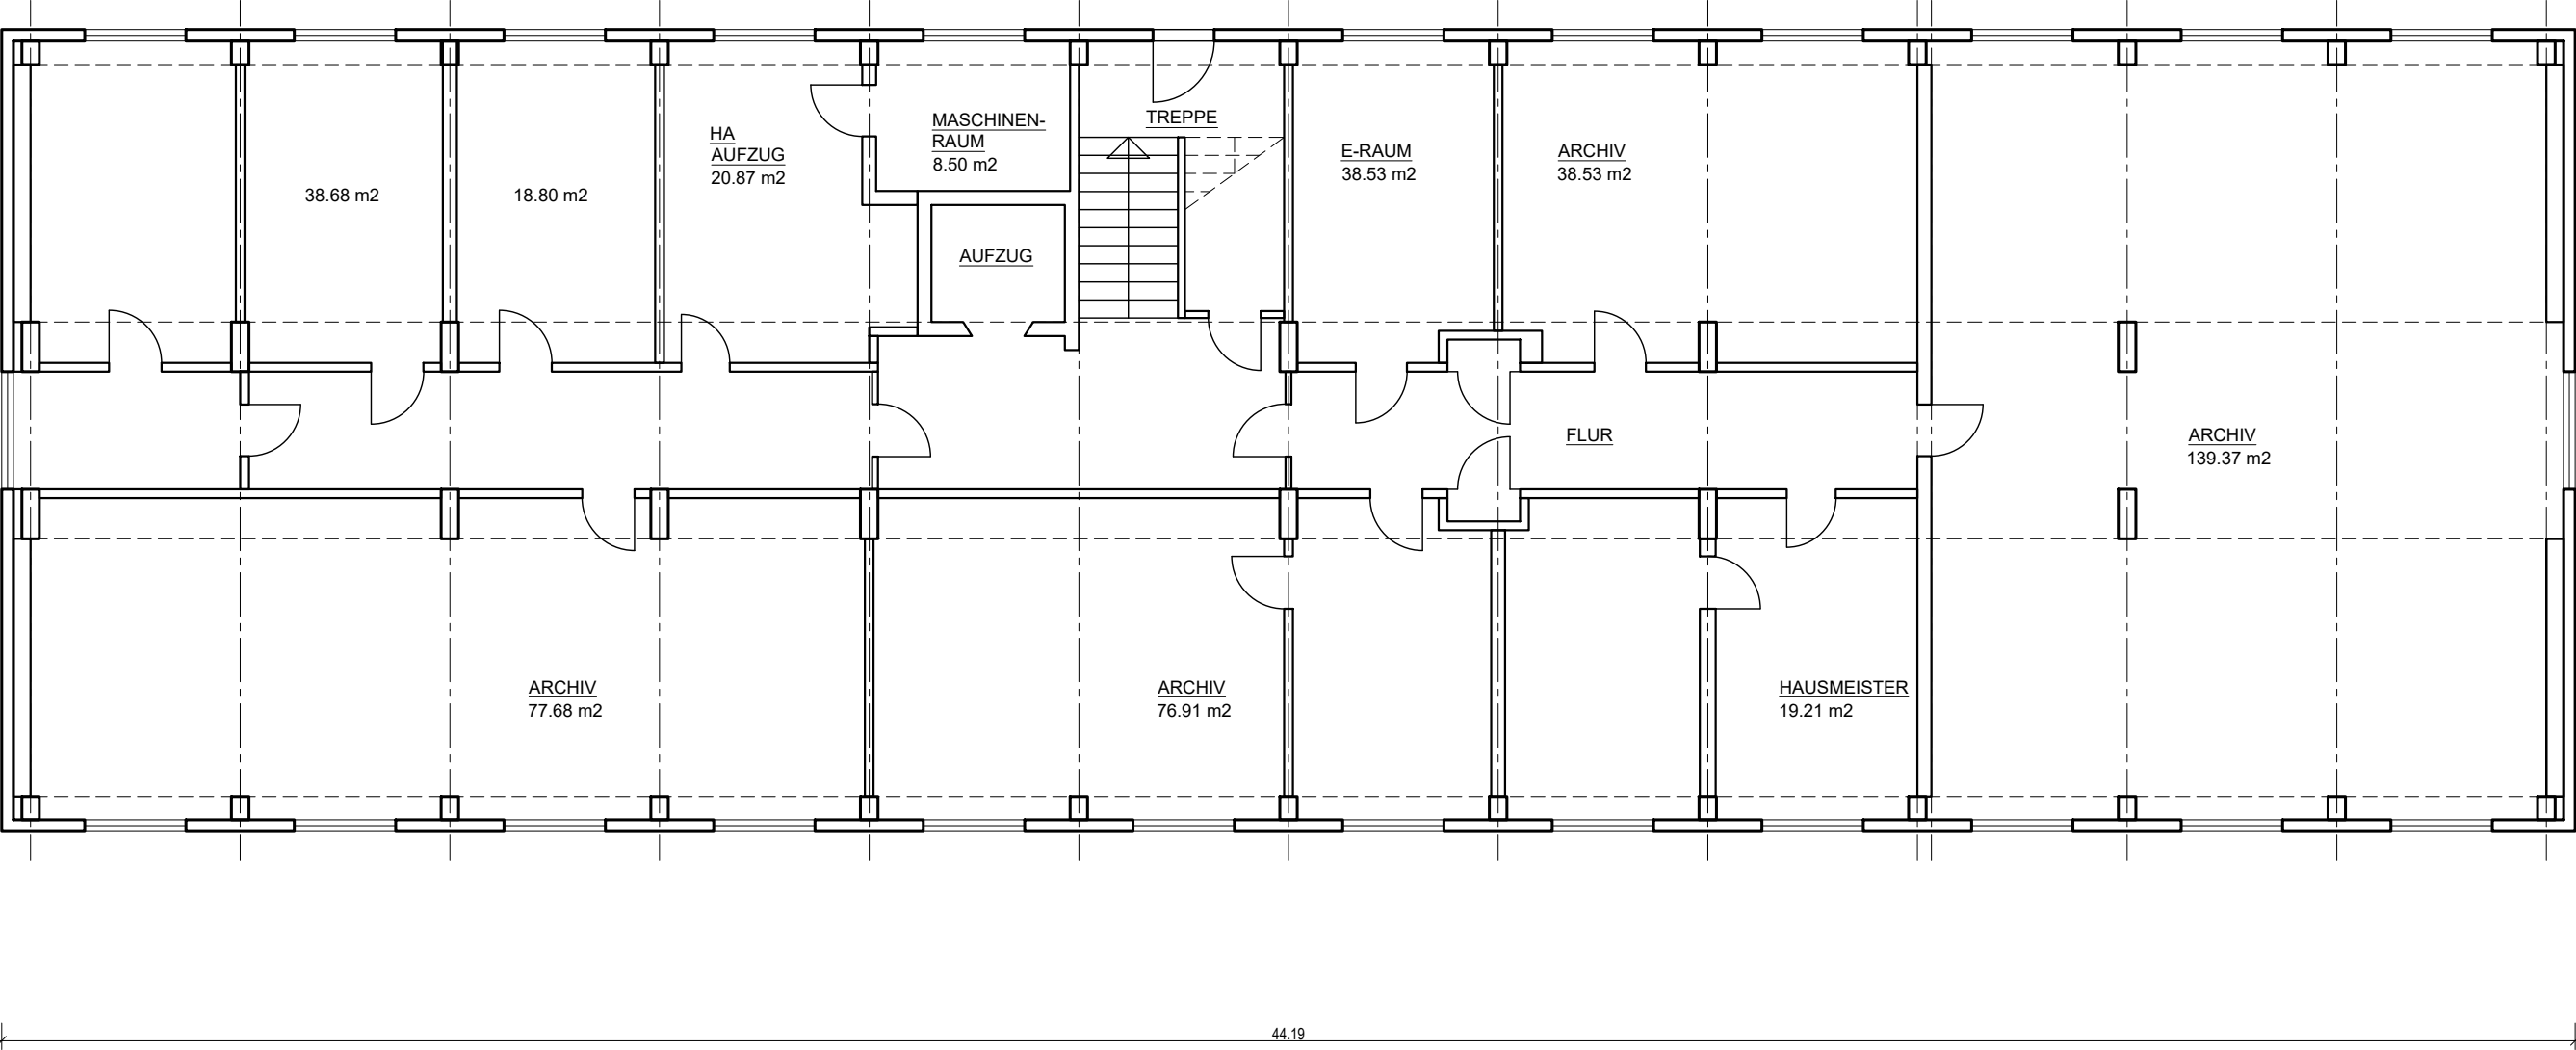

Grundriss KG
1:125