


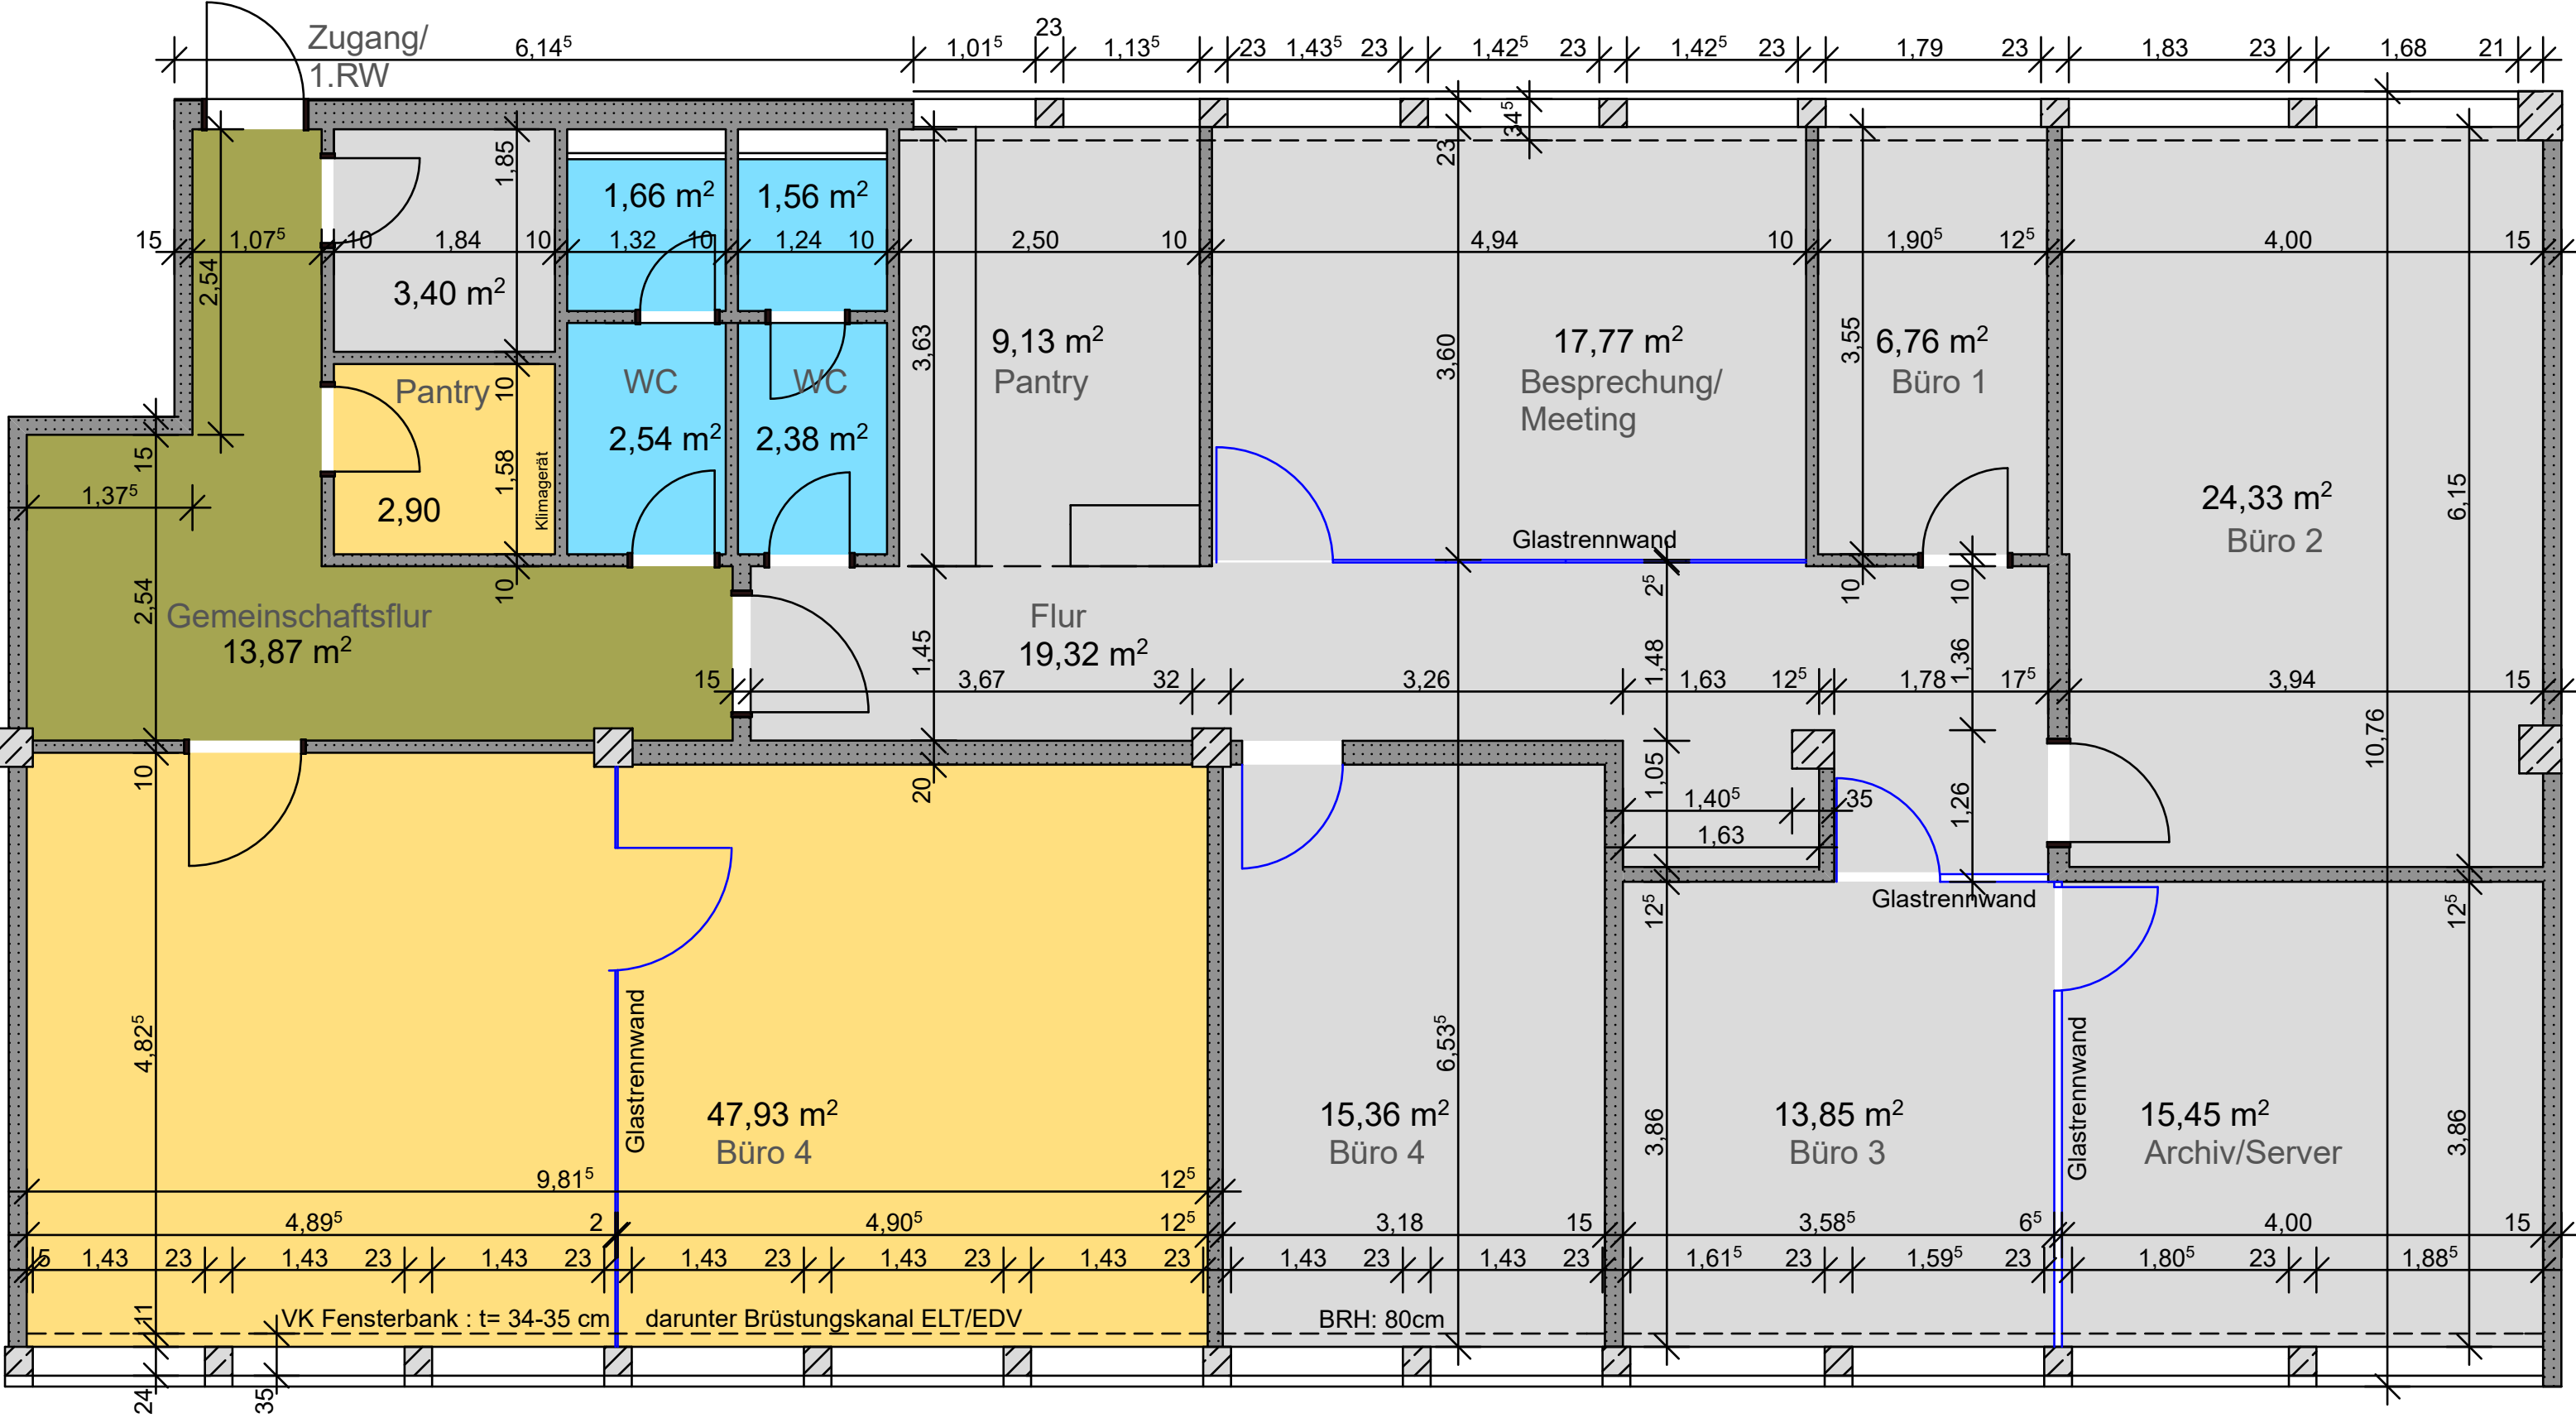

Gesamtfläche netto = 133,51 m² + 50,83 m² + 13,87 m² = 198,21 m² NF