


Storkower Straße 139b

Grundriss 2.OG

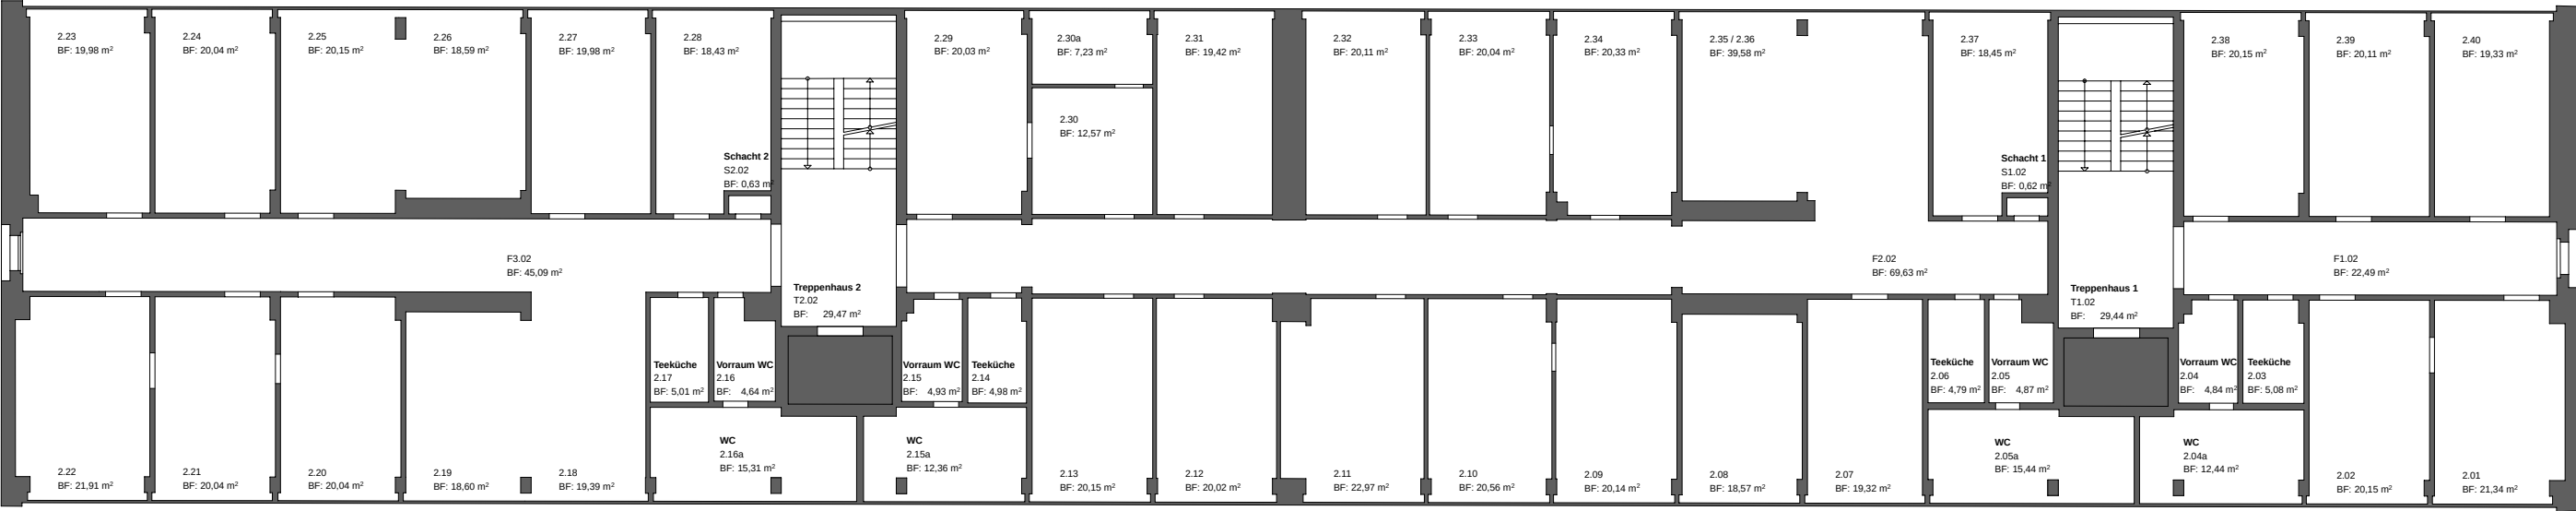

M 1:200