

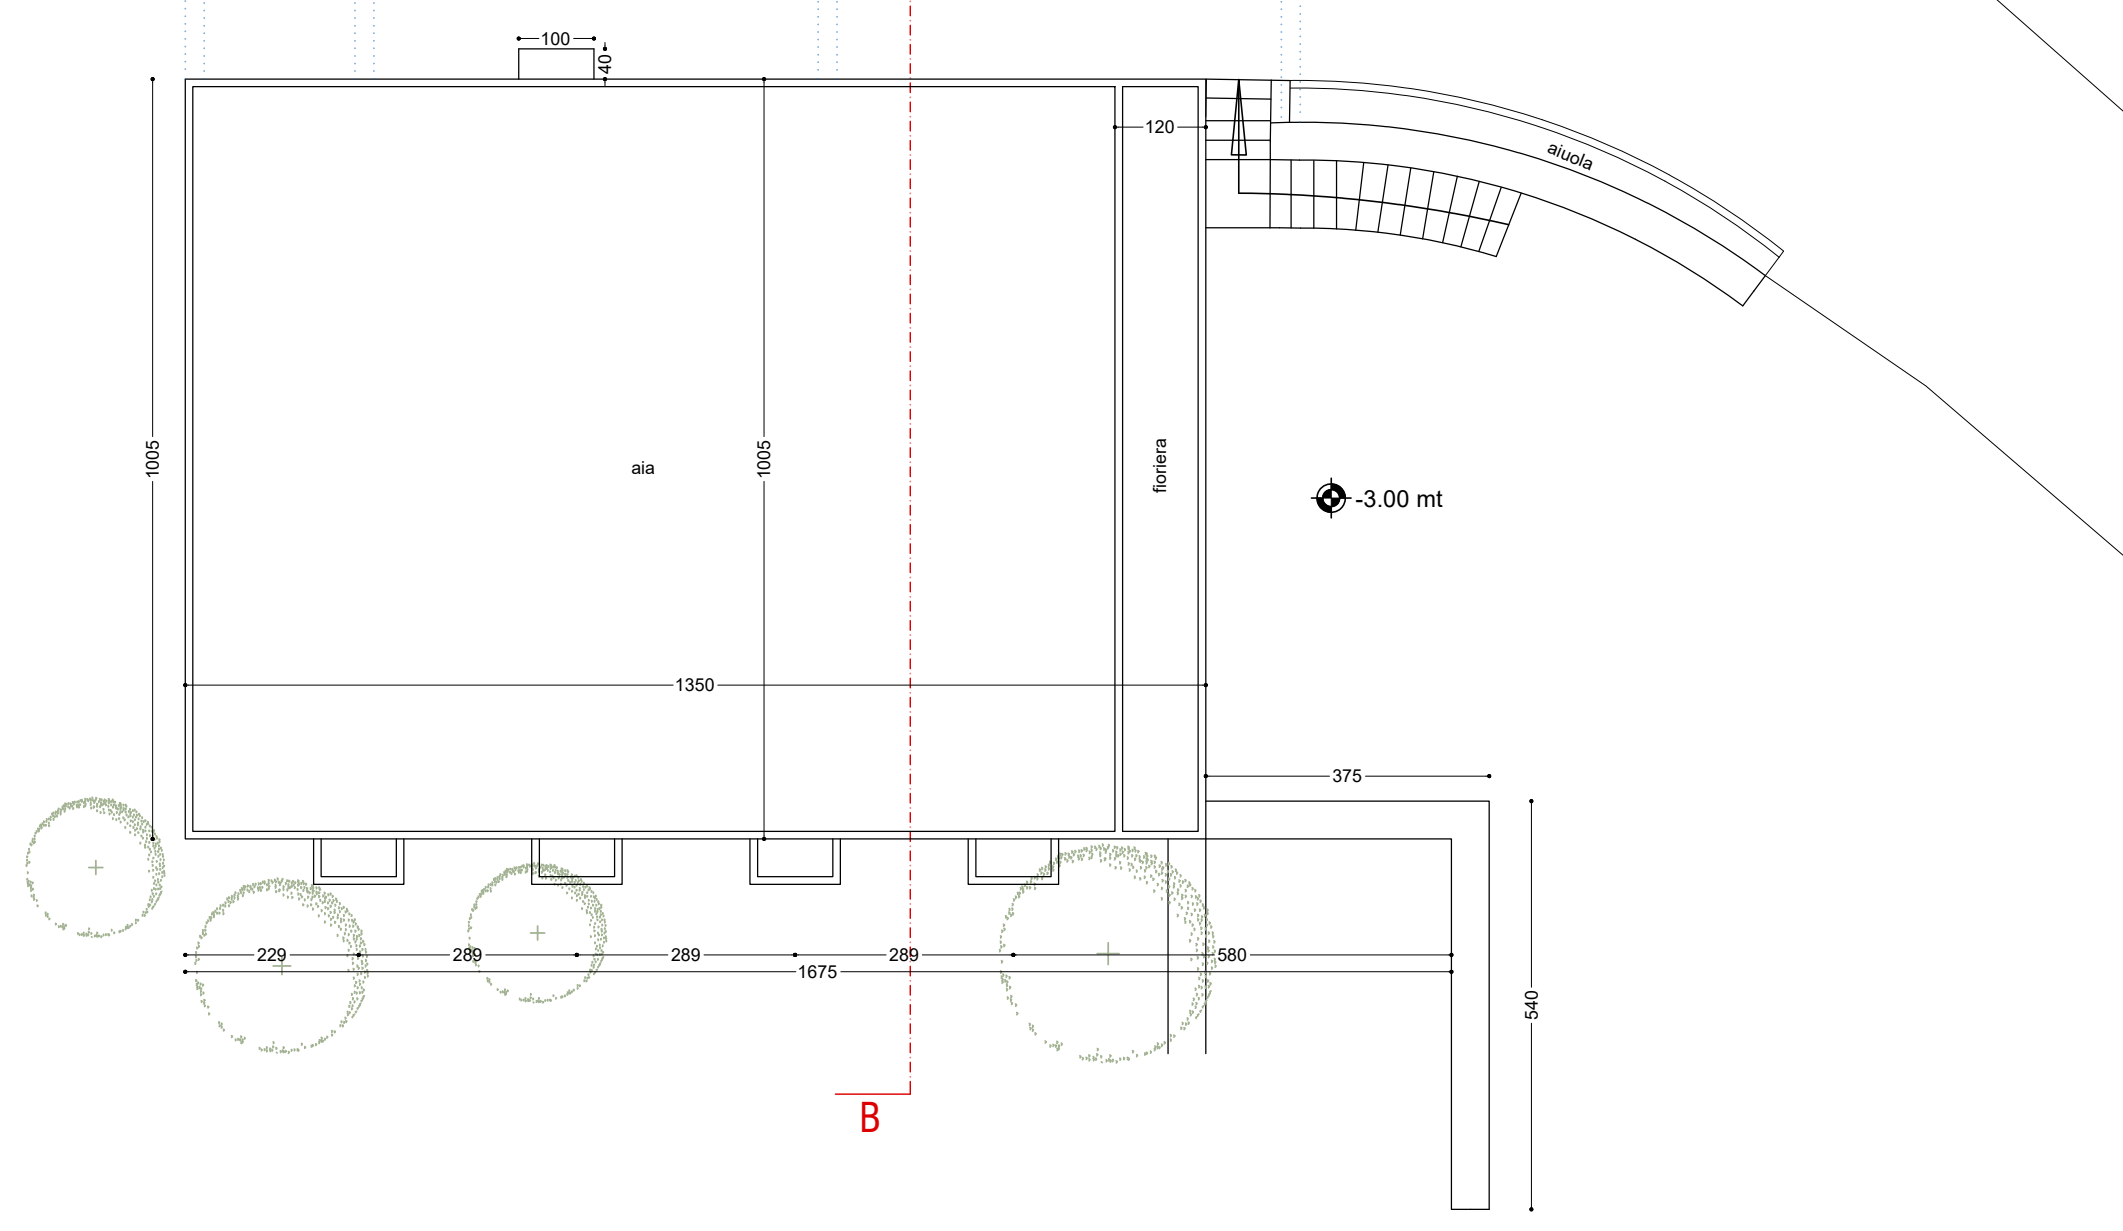




PIANO TERRA

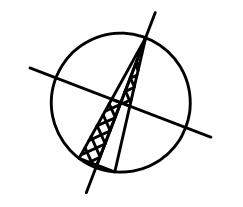

SCALA 1/100

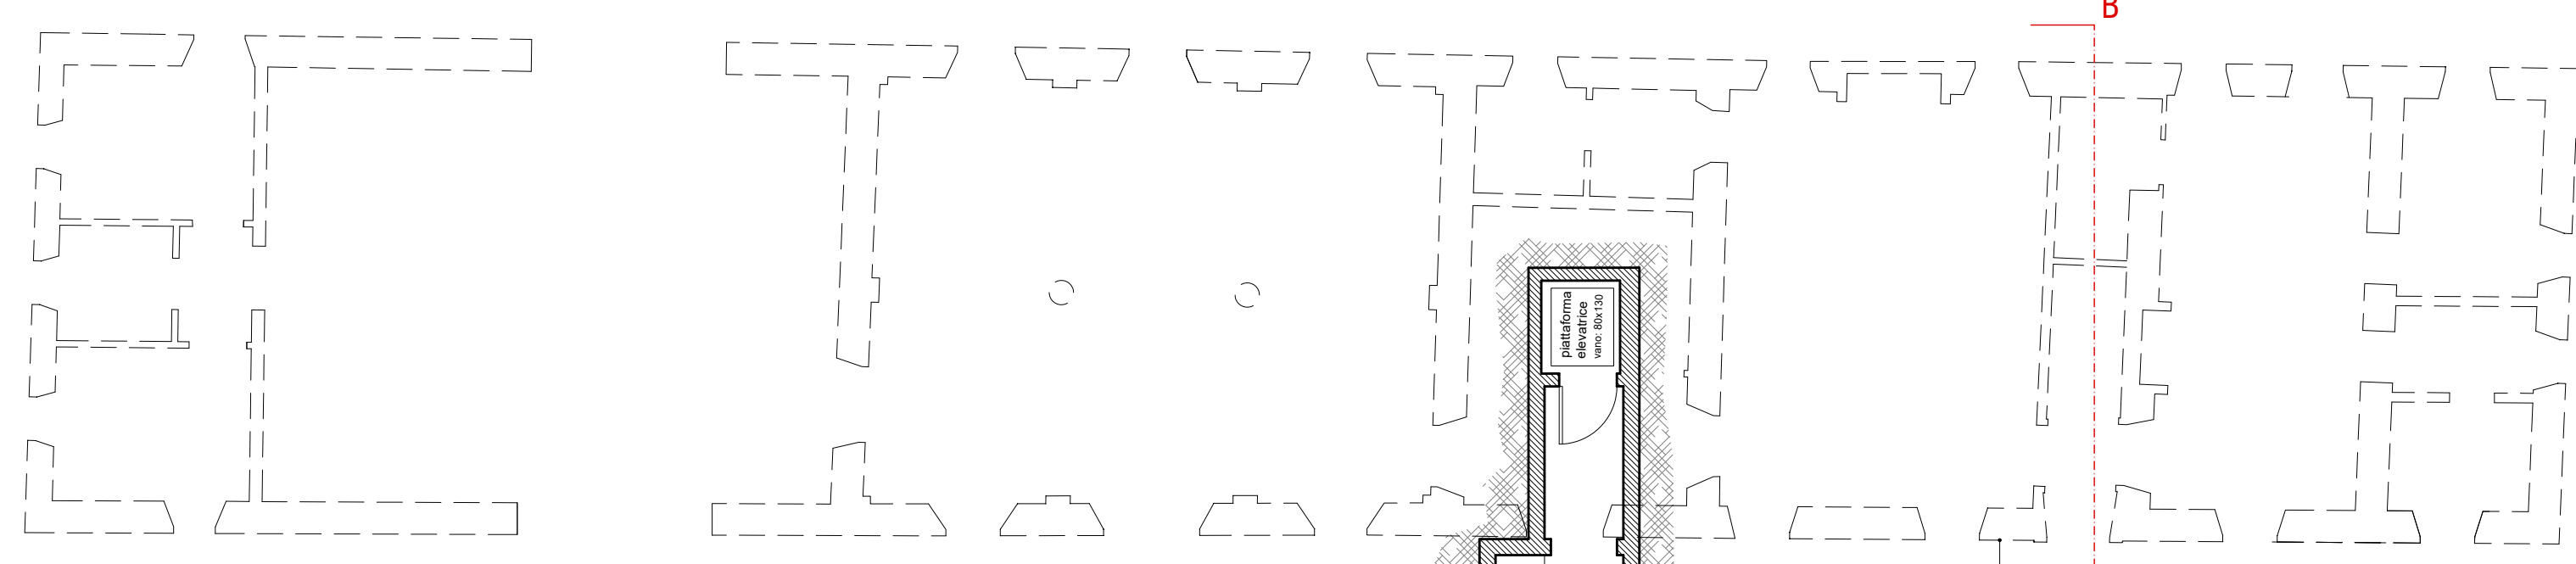

PIANO INTERRATO

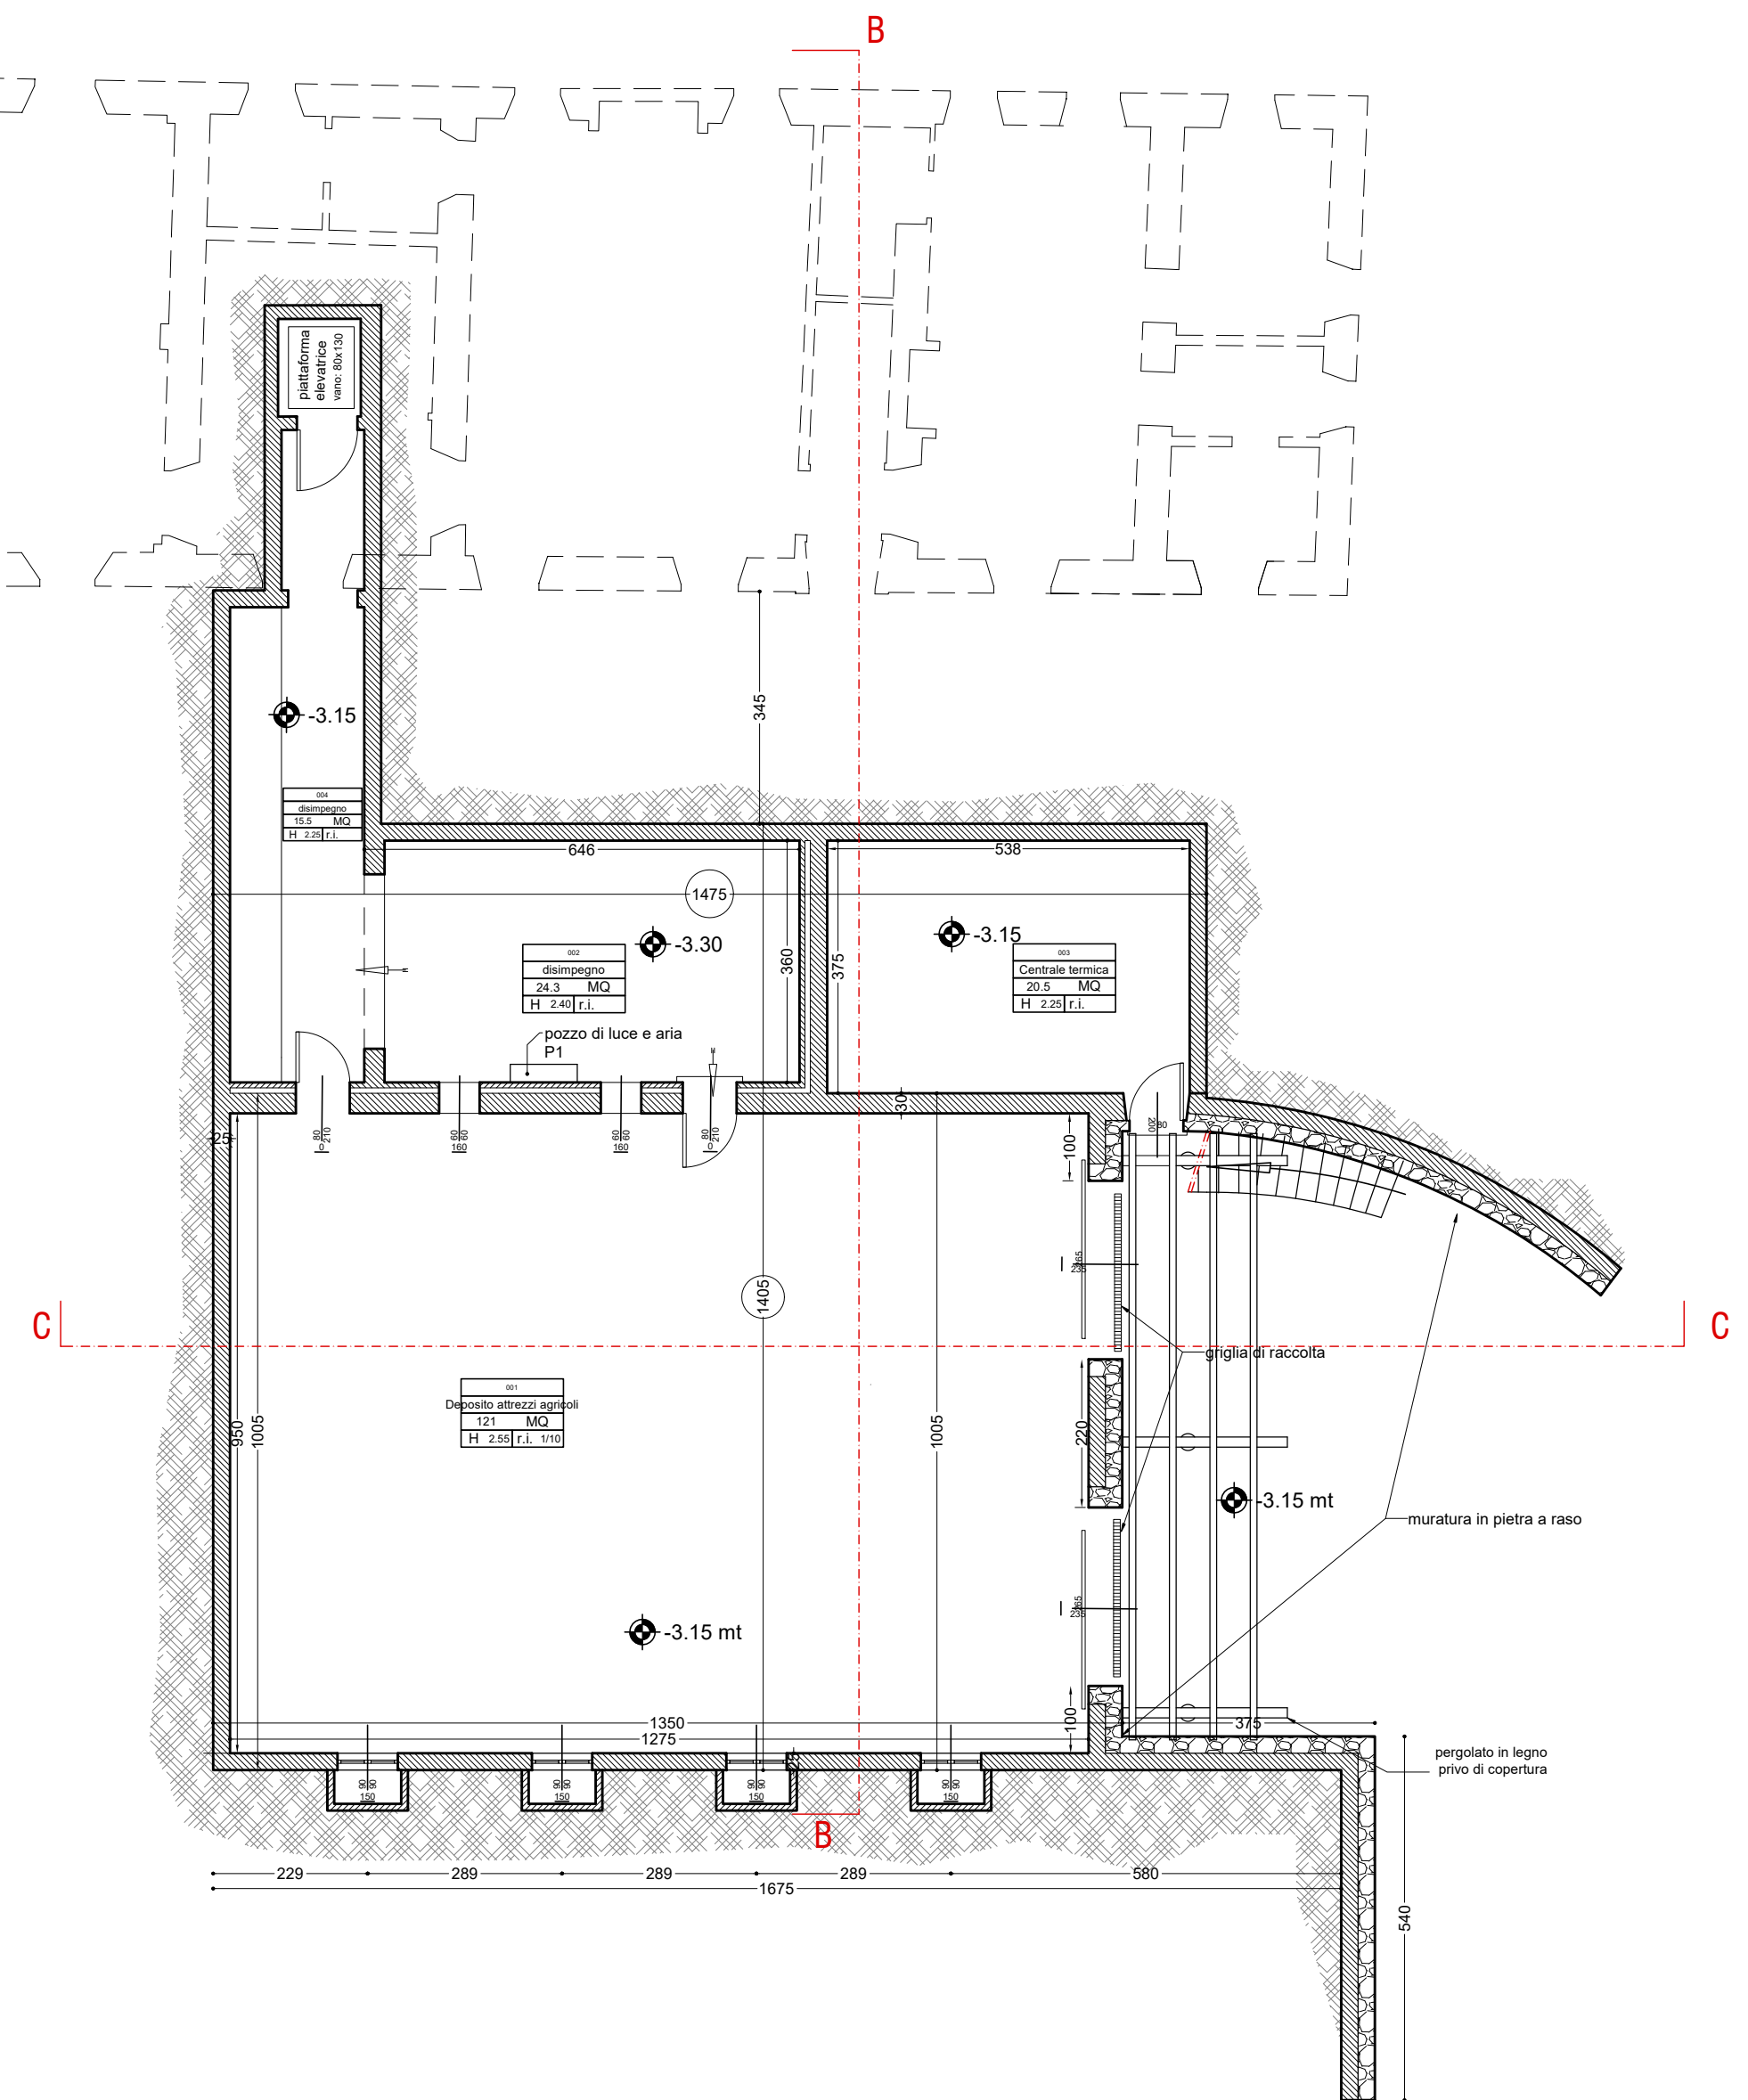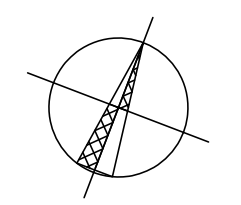

SCALA 1/100