

Technik		Flur	
5.03		5.05	
FB:	Vinyl	FB:	Vinyl
D:	B	D:	B
BF:	2,98 m ²	BF:	14,14 m ²
RU:	7,265 m	RU:	18,463 ⁵ m
RH:	2,660 m	RH:	2,660 m

Büro	
5.02	
FB:	Vinyl
D:	B
BF:	25,85 m ²
RU:	20,378 ⁵ m
RH:	2,660 m

Büro	
5.01	
FB:	Vinyl
D:	B
BF:	25,52 m ²
RU:	20,279 m
RH:	2,660 m

Büro	
5.04	
FB:	Vinyl
D:	B
BF:	21,74 m ²
RU:	18,821 m
RH:	2,660 m

Küche	
5.06	
FB:	Fliesen
D:	B
BF:	5,01 m ²
RU:	9,359 m
RH:	2,660 m



WC-Damen	
5.07	
FB:	Fliesen
D:	B
BF:	4,35 m ²
RU:	10,182 m
RH:	2,660 m

WC-Herren	
5.08	
FB:	Fliesen
D:	B
BF:	6,14 m ²
RU:	12,669 m
RH:	2,660 m

- Vinyl
- Fliesen

Boden u. Reinigung
 ranz - M. 1:50
 20.11.2011 Index b

freetech
 planungsbüro
 veit-stoss-str. 94
 80687 münchen
 fon +49(0)89 20358150
 fax +49(0)89 203581559
 office@freetech.de
 www.freetech.de

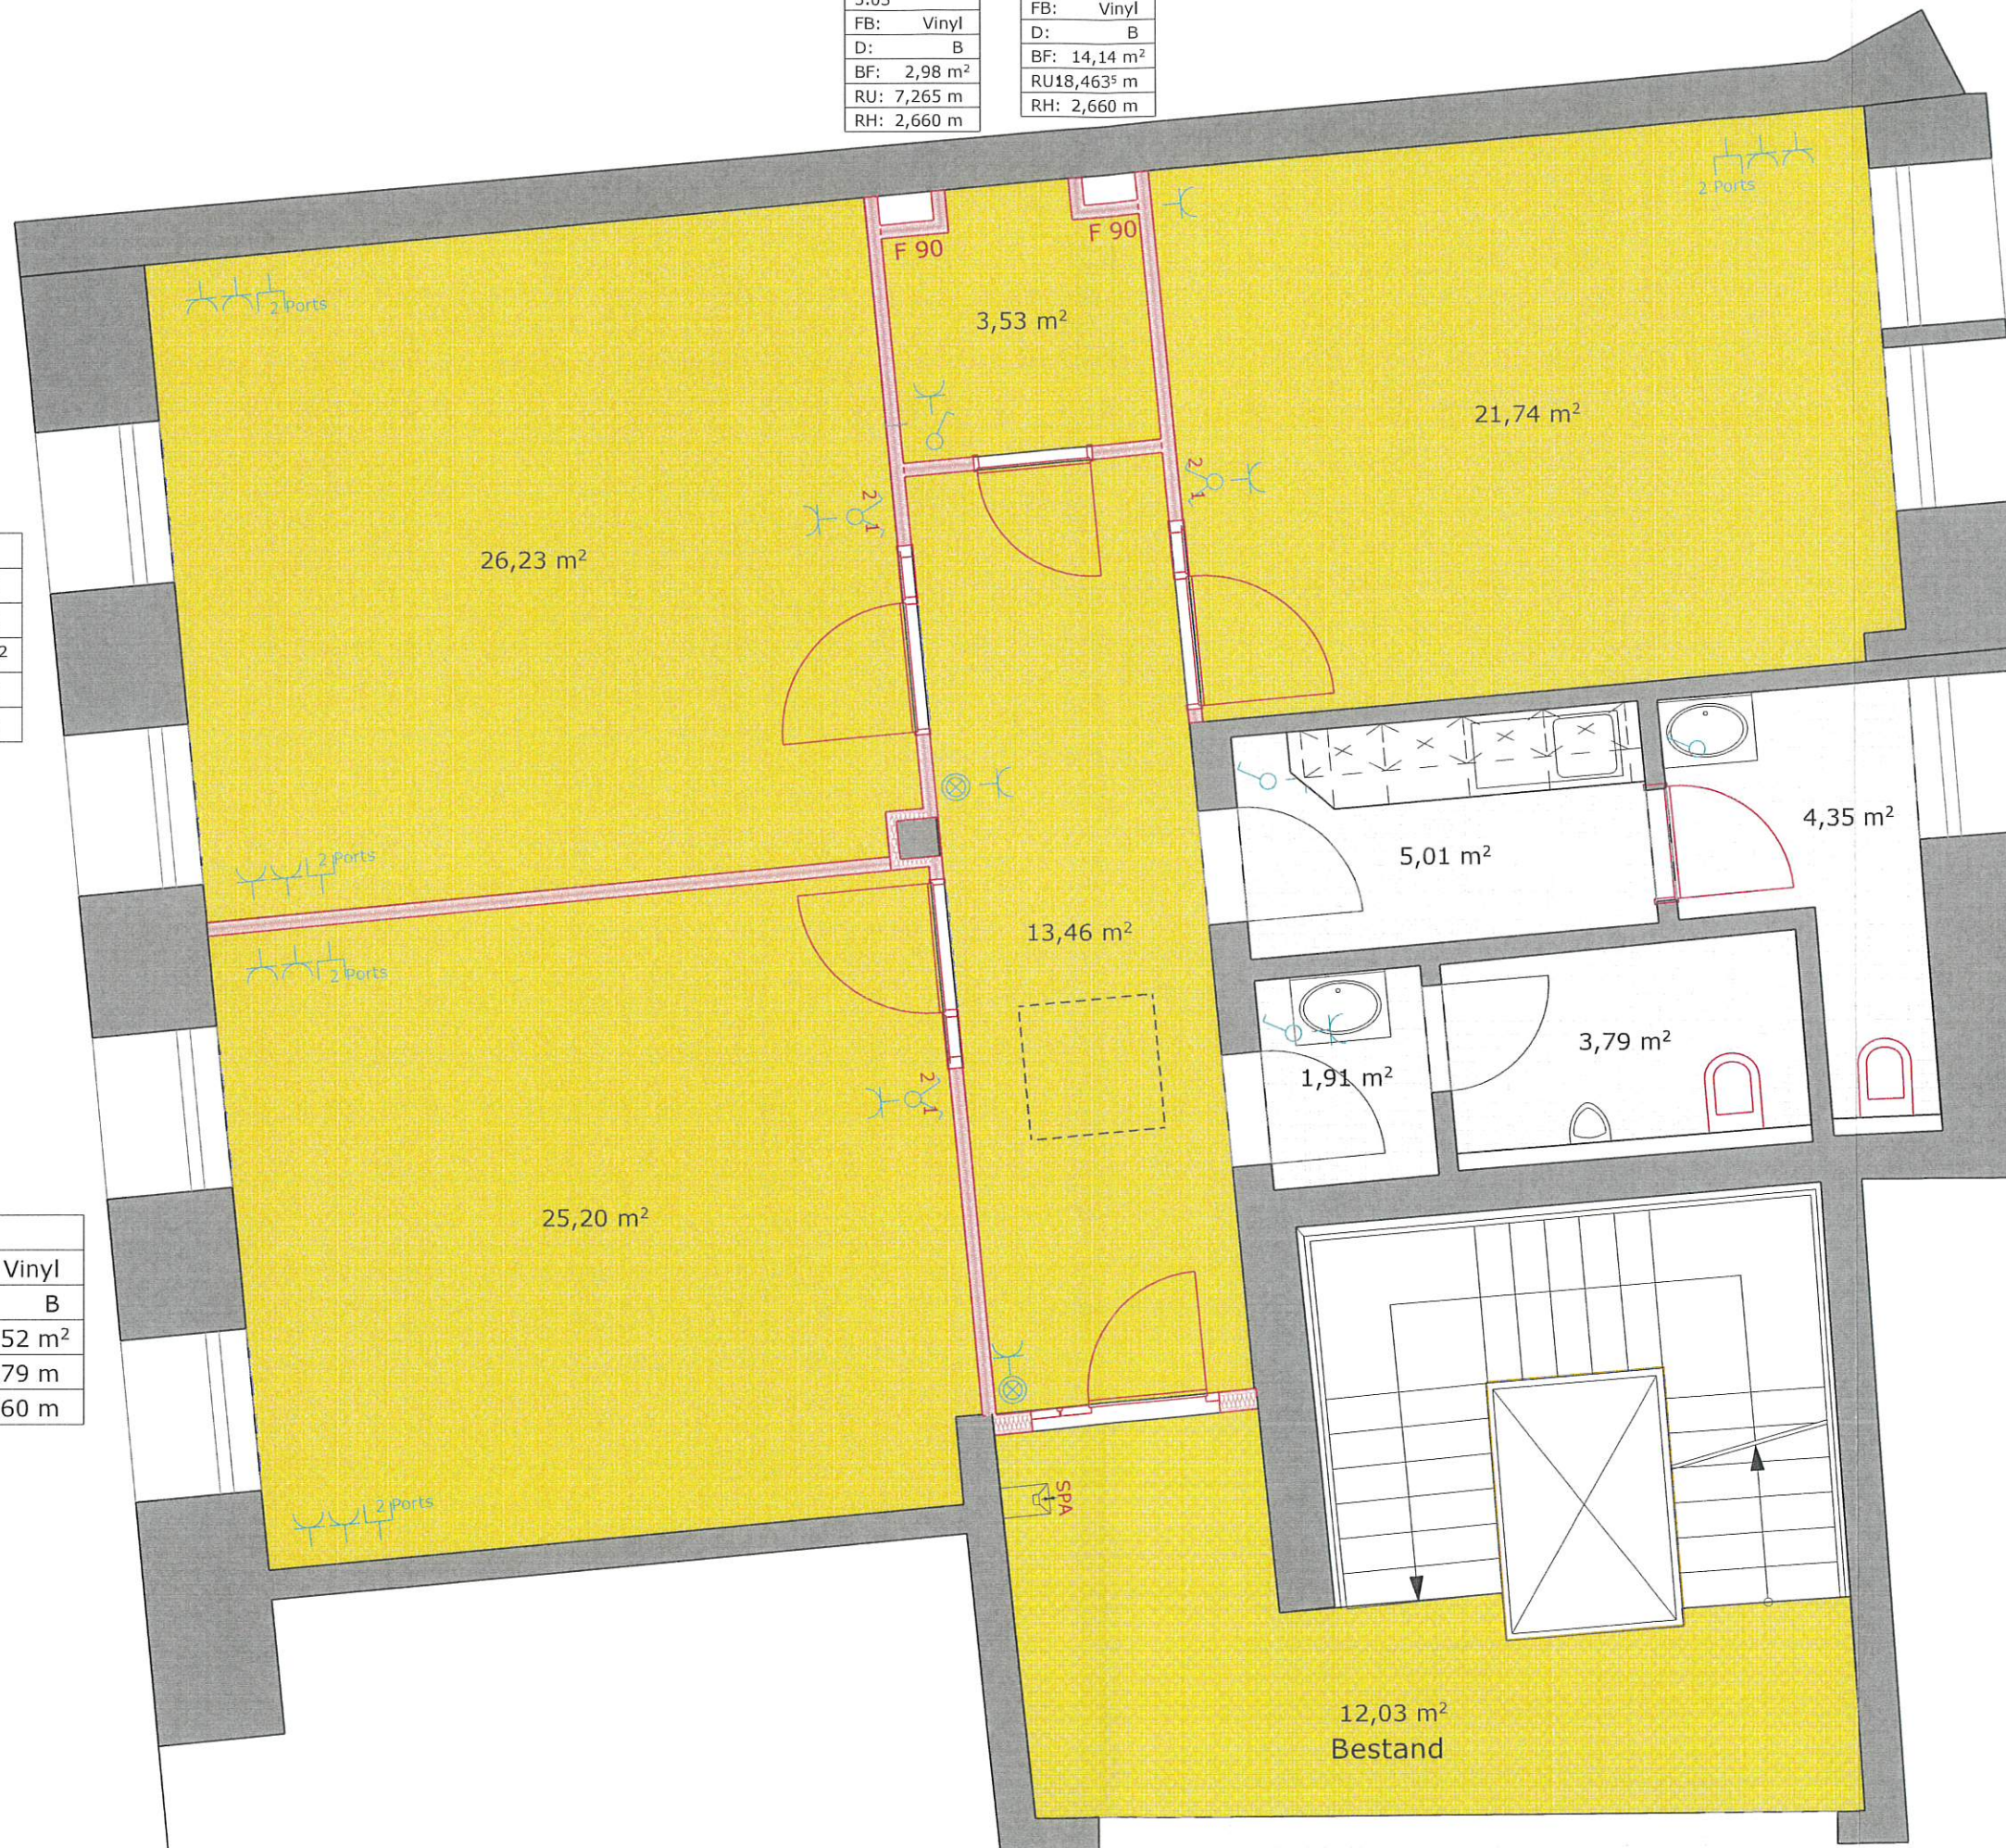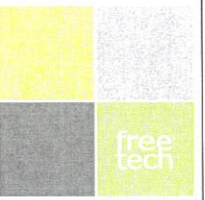

Technik	
5.03	
FB:	Vinyl
D:	B
BF:	2,98 m ²
RU:	7,265 m
RH:	2,660 m

Flur	
5.05	
FB:	Vinyl
D:	B
BF:	14,14 m ²
RU:	18,463 m
RH:	2,660 m

Büro	
5.02	
FB:	Vinyl
D:	B
BF:	25,85 m ²
RU:	20,378 m
RH:	2,660 m


Büro	
5.01	
FB:	Vinyl
D:	B
BF:	25,52 m ²
RU:	20,279 m
RH:	2,660 m

Büro	
5.04	
FB:	Vinyl
D:	B
BF:	21,74 m ²
RU:	18,821 m
RH:	2,660 m

Küche	
5.06	
FB:	Fliesen
D:	B
BF:	5,01 m ²
RU:	9,359 m
RH:	2,660 m

WC-Damen	
5.07	
FB:	Fliesen
D:	B
BF:	4,35 m ²
RU:	10,182 m
RH:	2,660 m

WC-Herren	
5.08	
FB:	Fliesen
D:	B
BF:	6,14 m ²
RU:	12,669 m
RH:	2,660 m

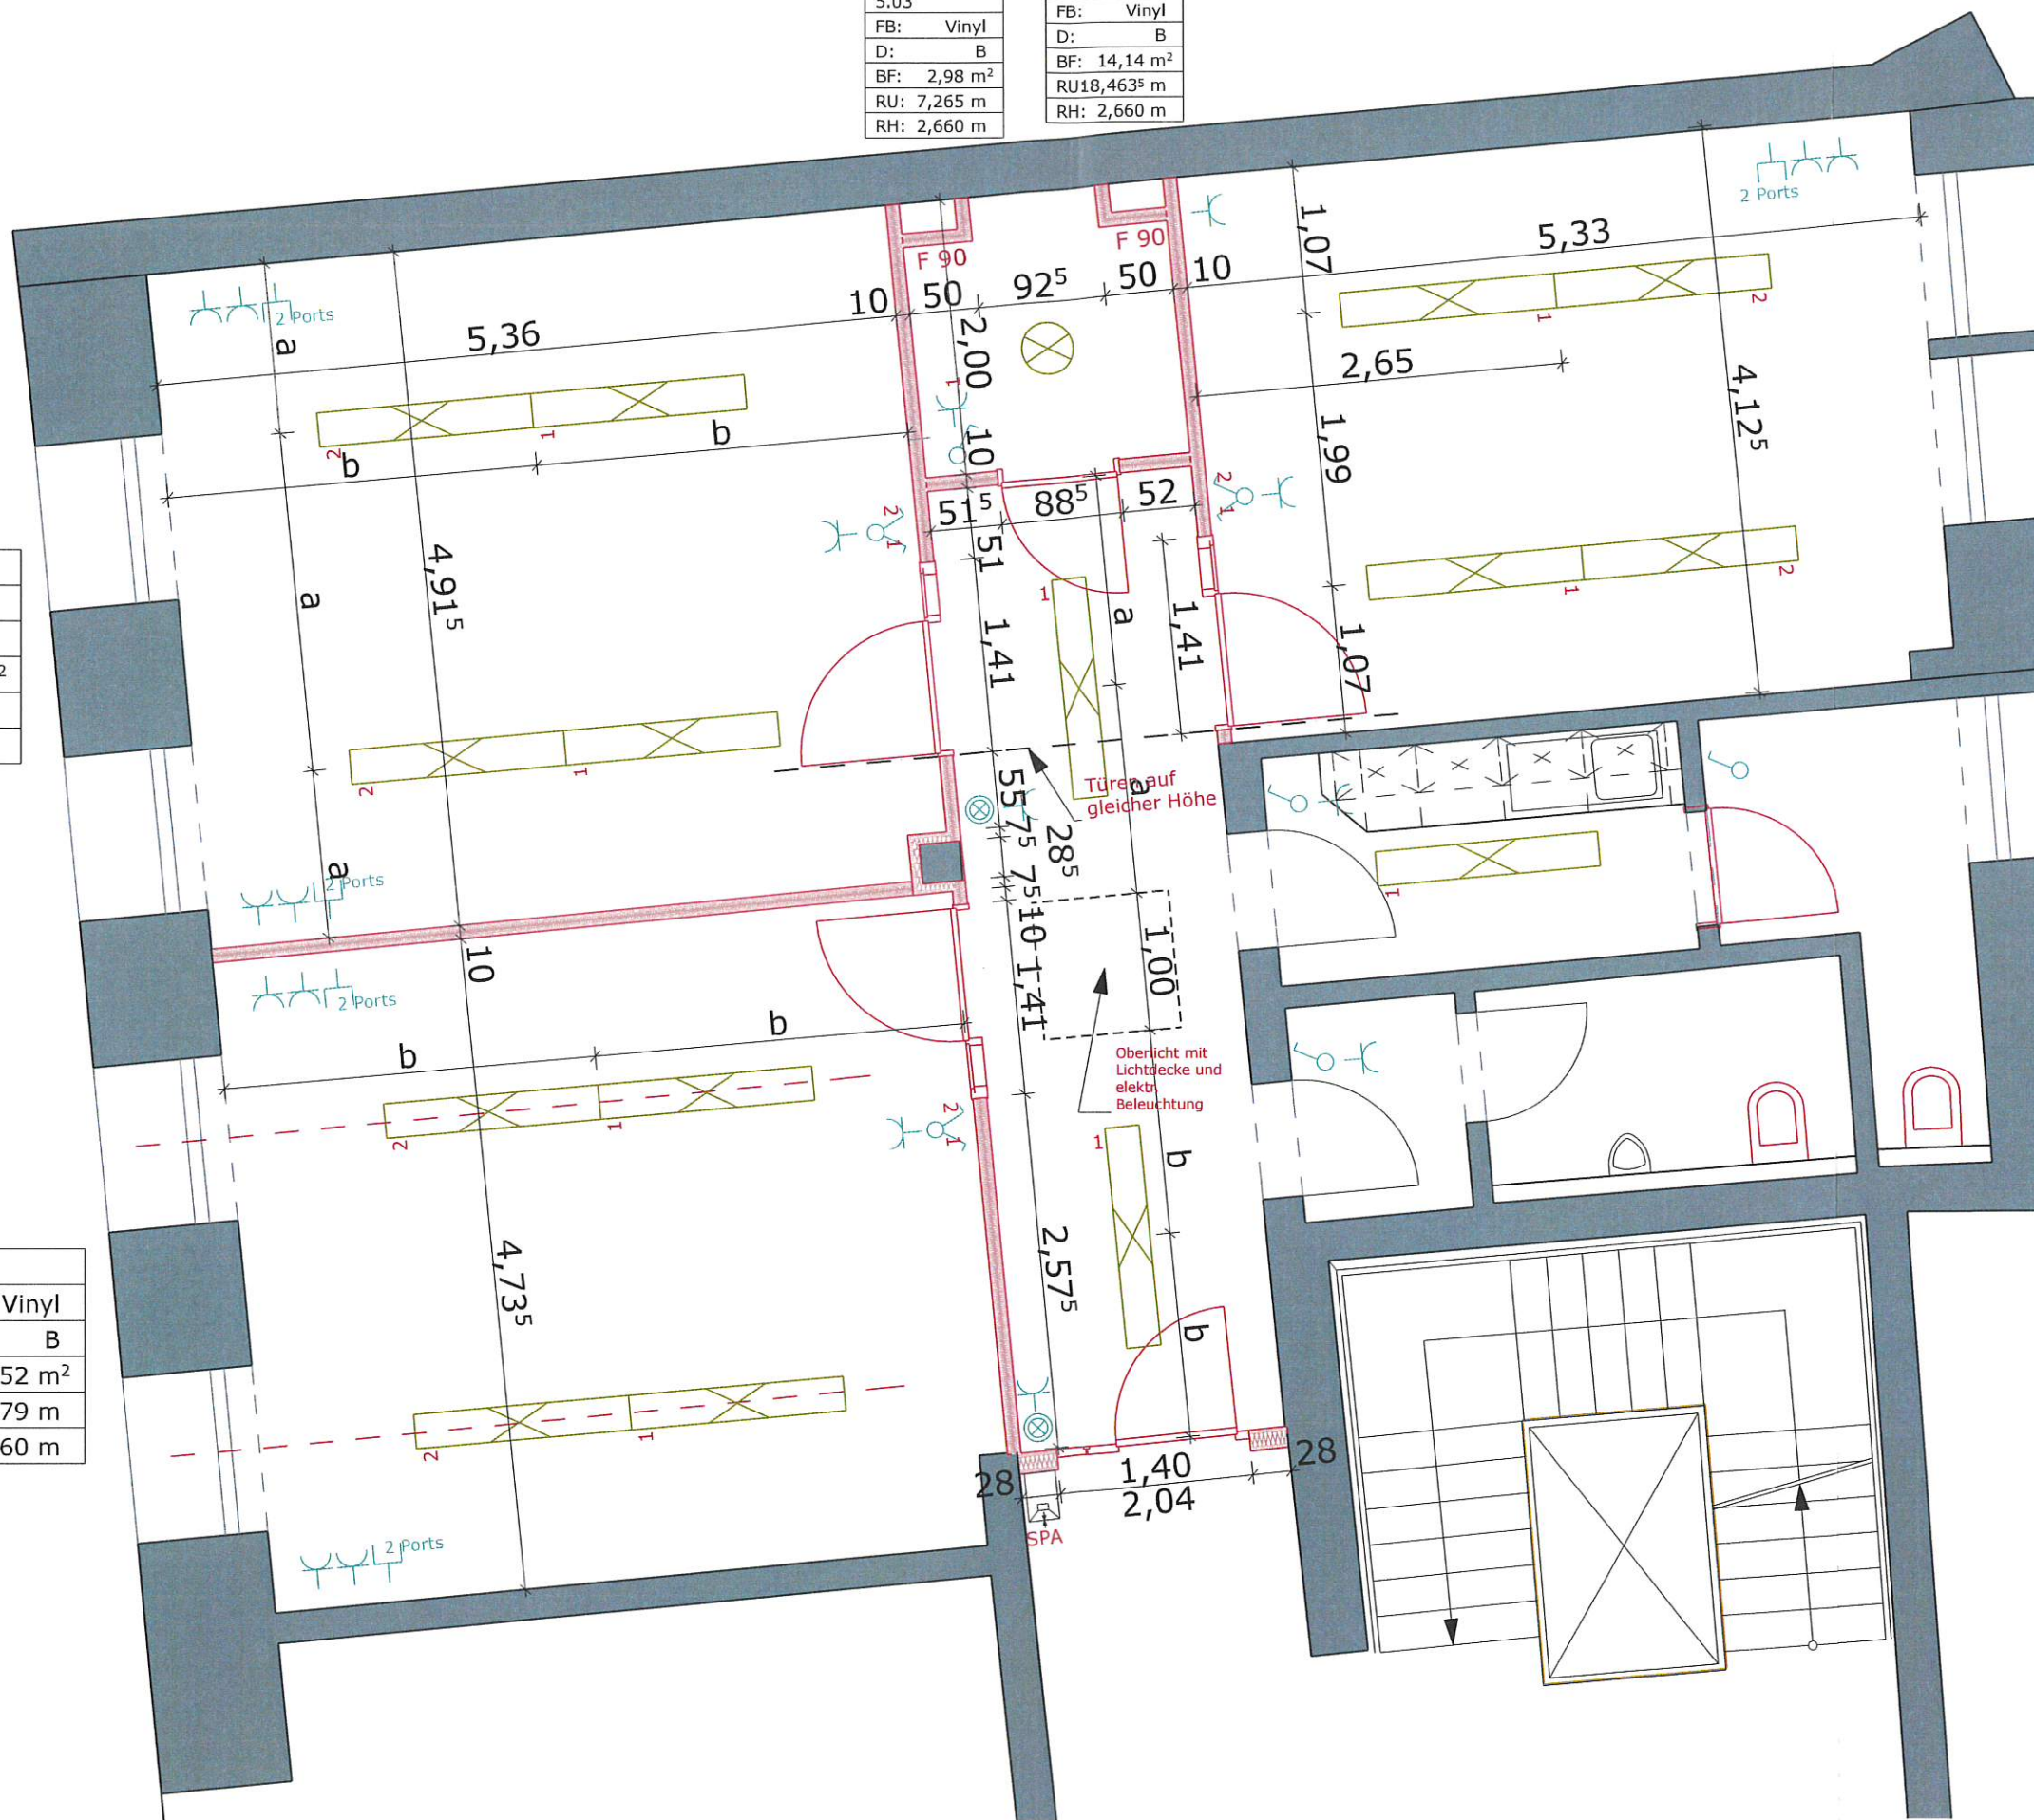

Komplette Planung

ranz - M. 1:50

24.10.2011 Index a

freotech
 planungsbüro
 veit-stoss-str. 94
 80687 münchen
 fon +49(0)89 20358150
 fax +49(0)89 203581559

office@freotech.de
 www.freotech.de

