


	300		900				
	2.75	2.00		4.25			
25	2.25	25	2.00	25	3.75	25	
25	4.625			12.5	3.75	25	
25	2.25	12.5	1.75	12.5	4.25	25	

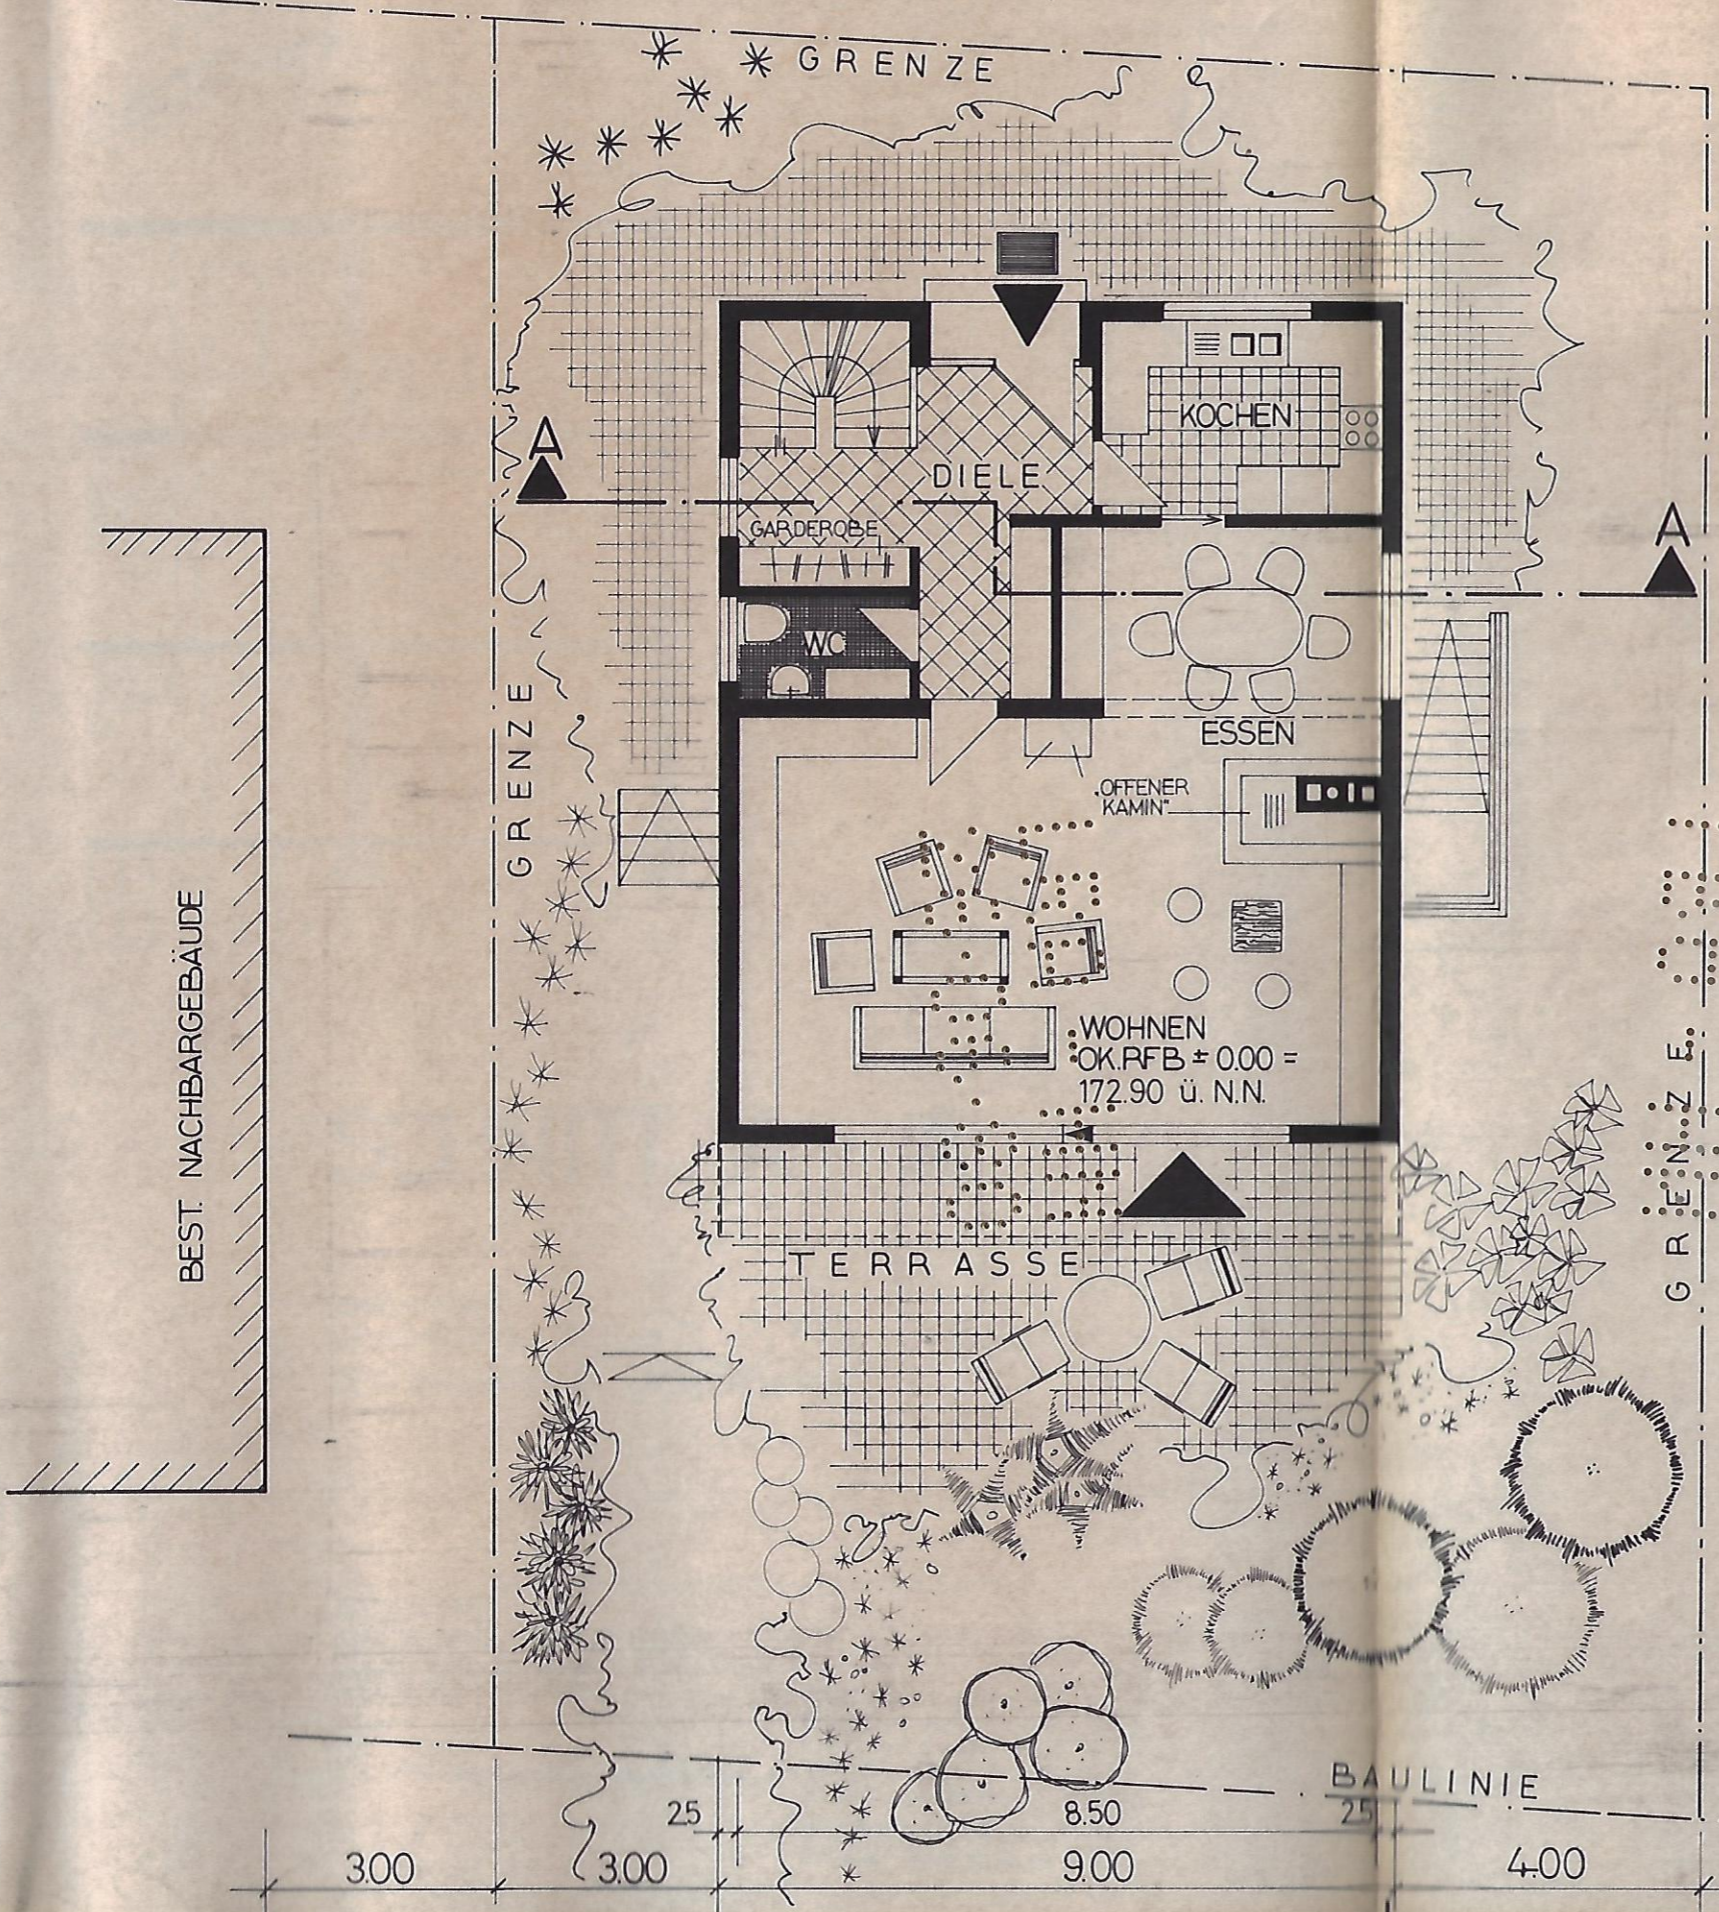

25	1.375	12.5	18.75	16.25	25
25	25	4.375	10	7.75	25
25	25	2.375	12.5	18.75	10
25	25	3.25	12.5	2.50	25
1100					
25	5.25	4.625			
25					
1100					
24	5.26	24	202	175	2885
24	24	3.395	115	1.51	24
24	2.895	115	4.51	1115	2885
24					

EG - GRUNDRISS
M 1:100

BEST. NACHBARGEBAUDE

BAULINIE