

Penthaus


A 3 Plan 608
 Norden

Plan 607
 Osten

Randersacker

Projektnummer
 k20-2015

A 3 PJan
 Plannumm
 603

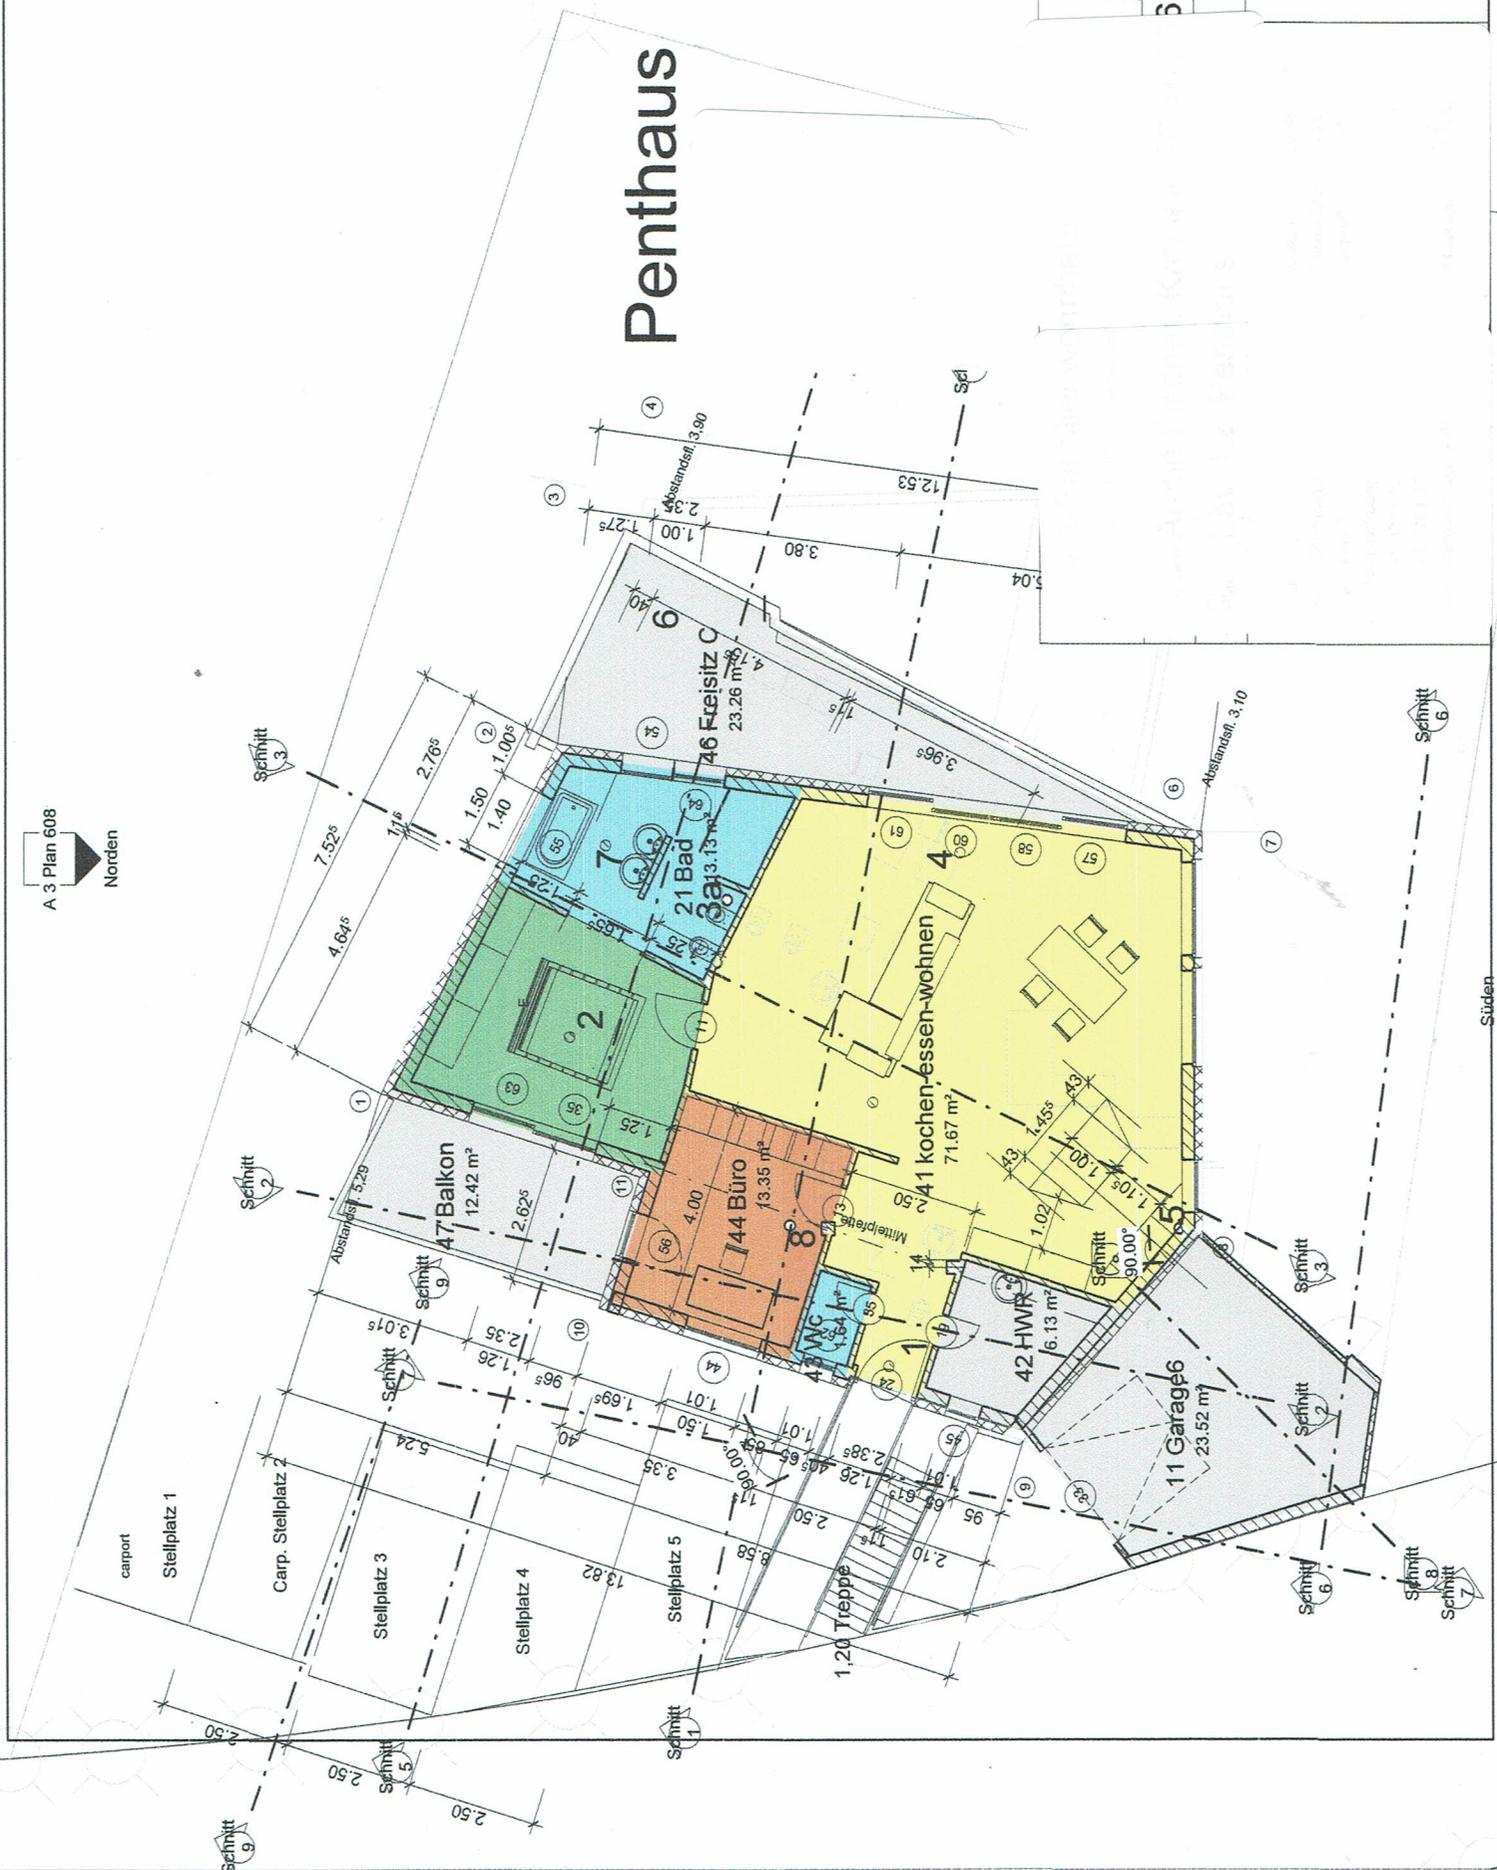

Süden