

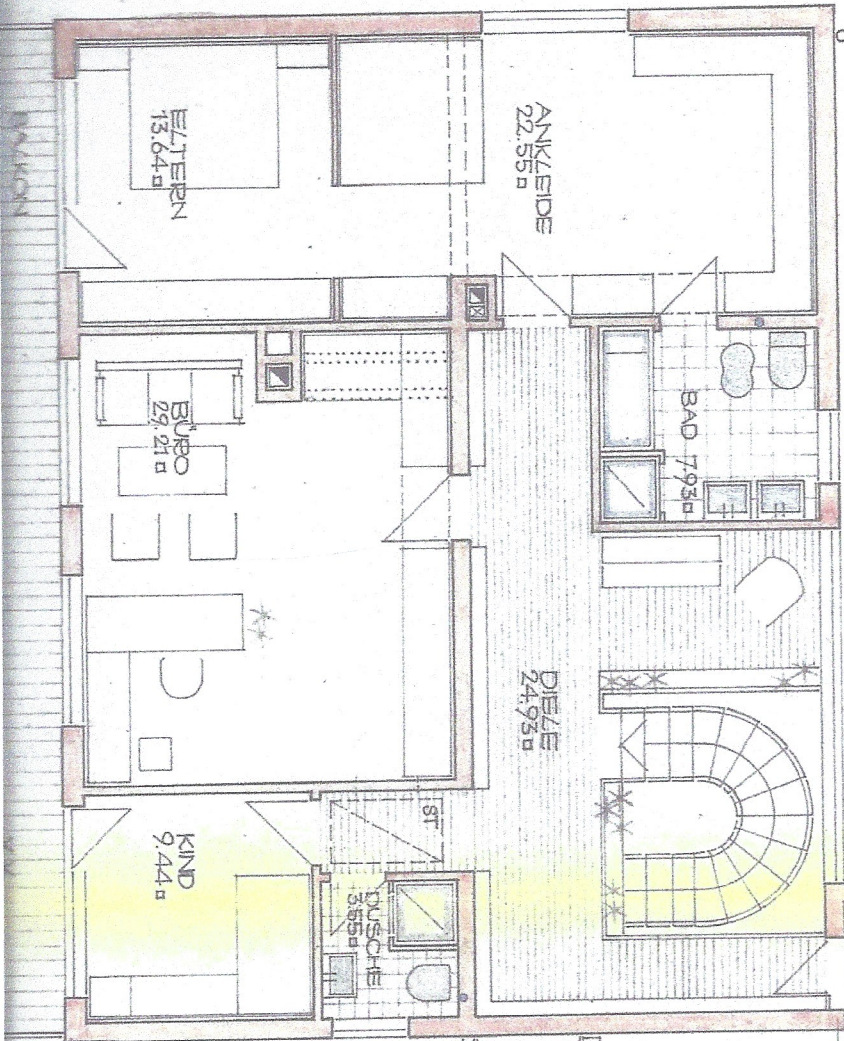


5.80⁵ 201 1.38⁵ 2.19⁵

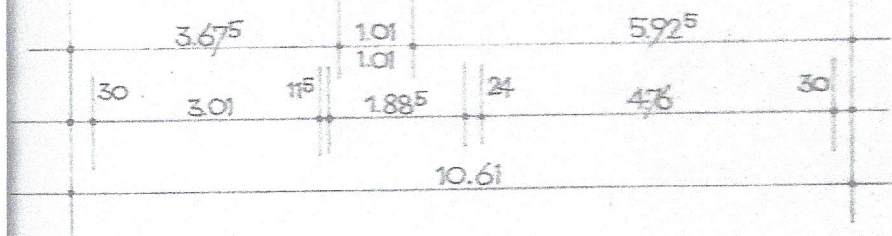

*Küchenwand nicht
ausgerollt 2. 2/16*

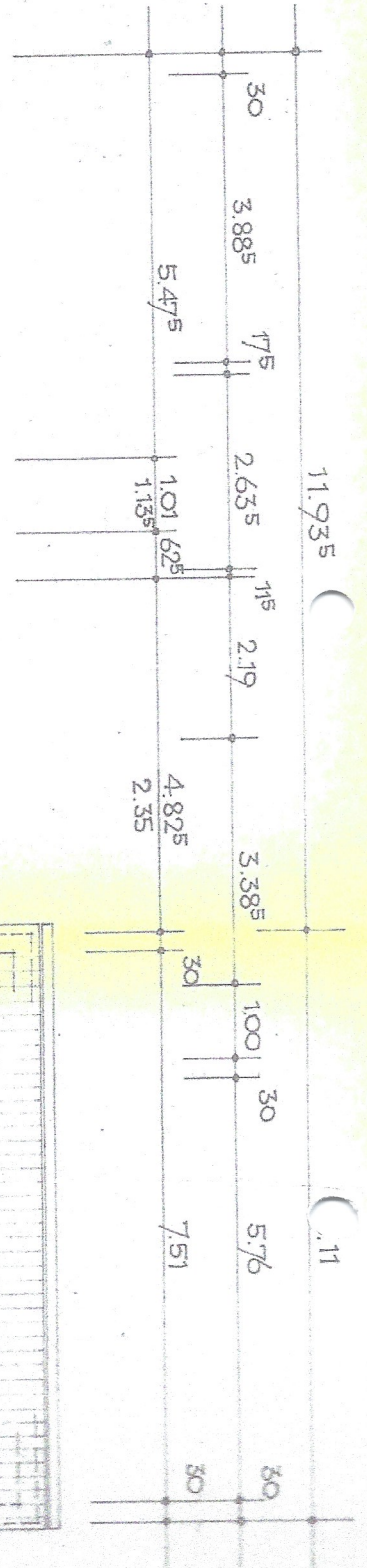

15.42

10.61

4.81

5.01

24

4.76

30

1.51

24

2.76

30

6.30⁵

1.01
1.01


3.29⁵

1.51

49

1.01

1.80

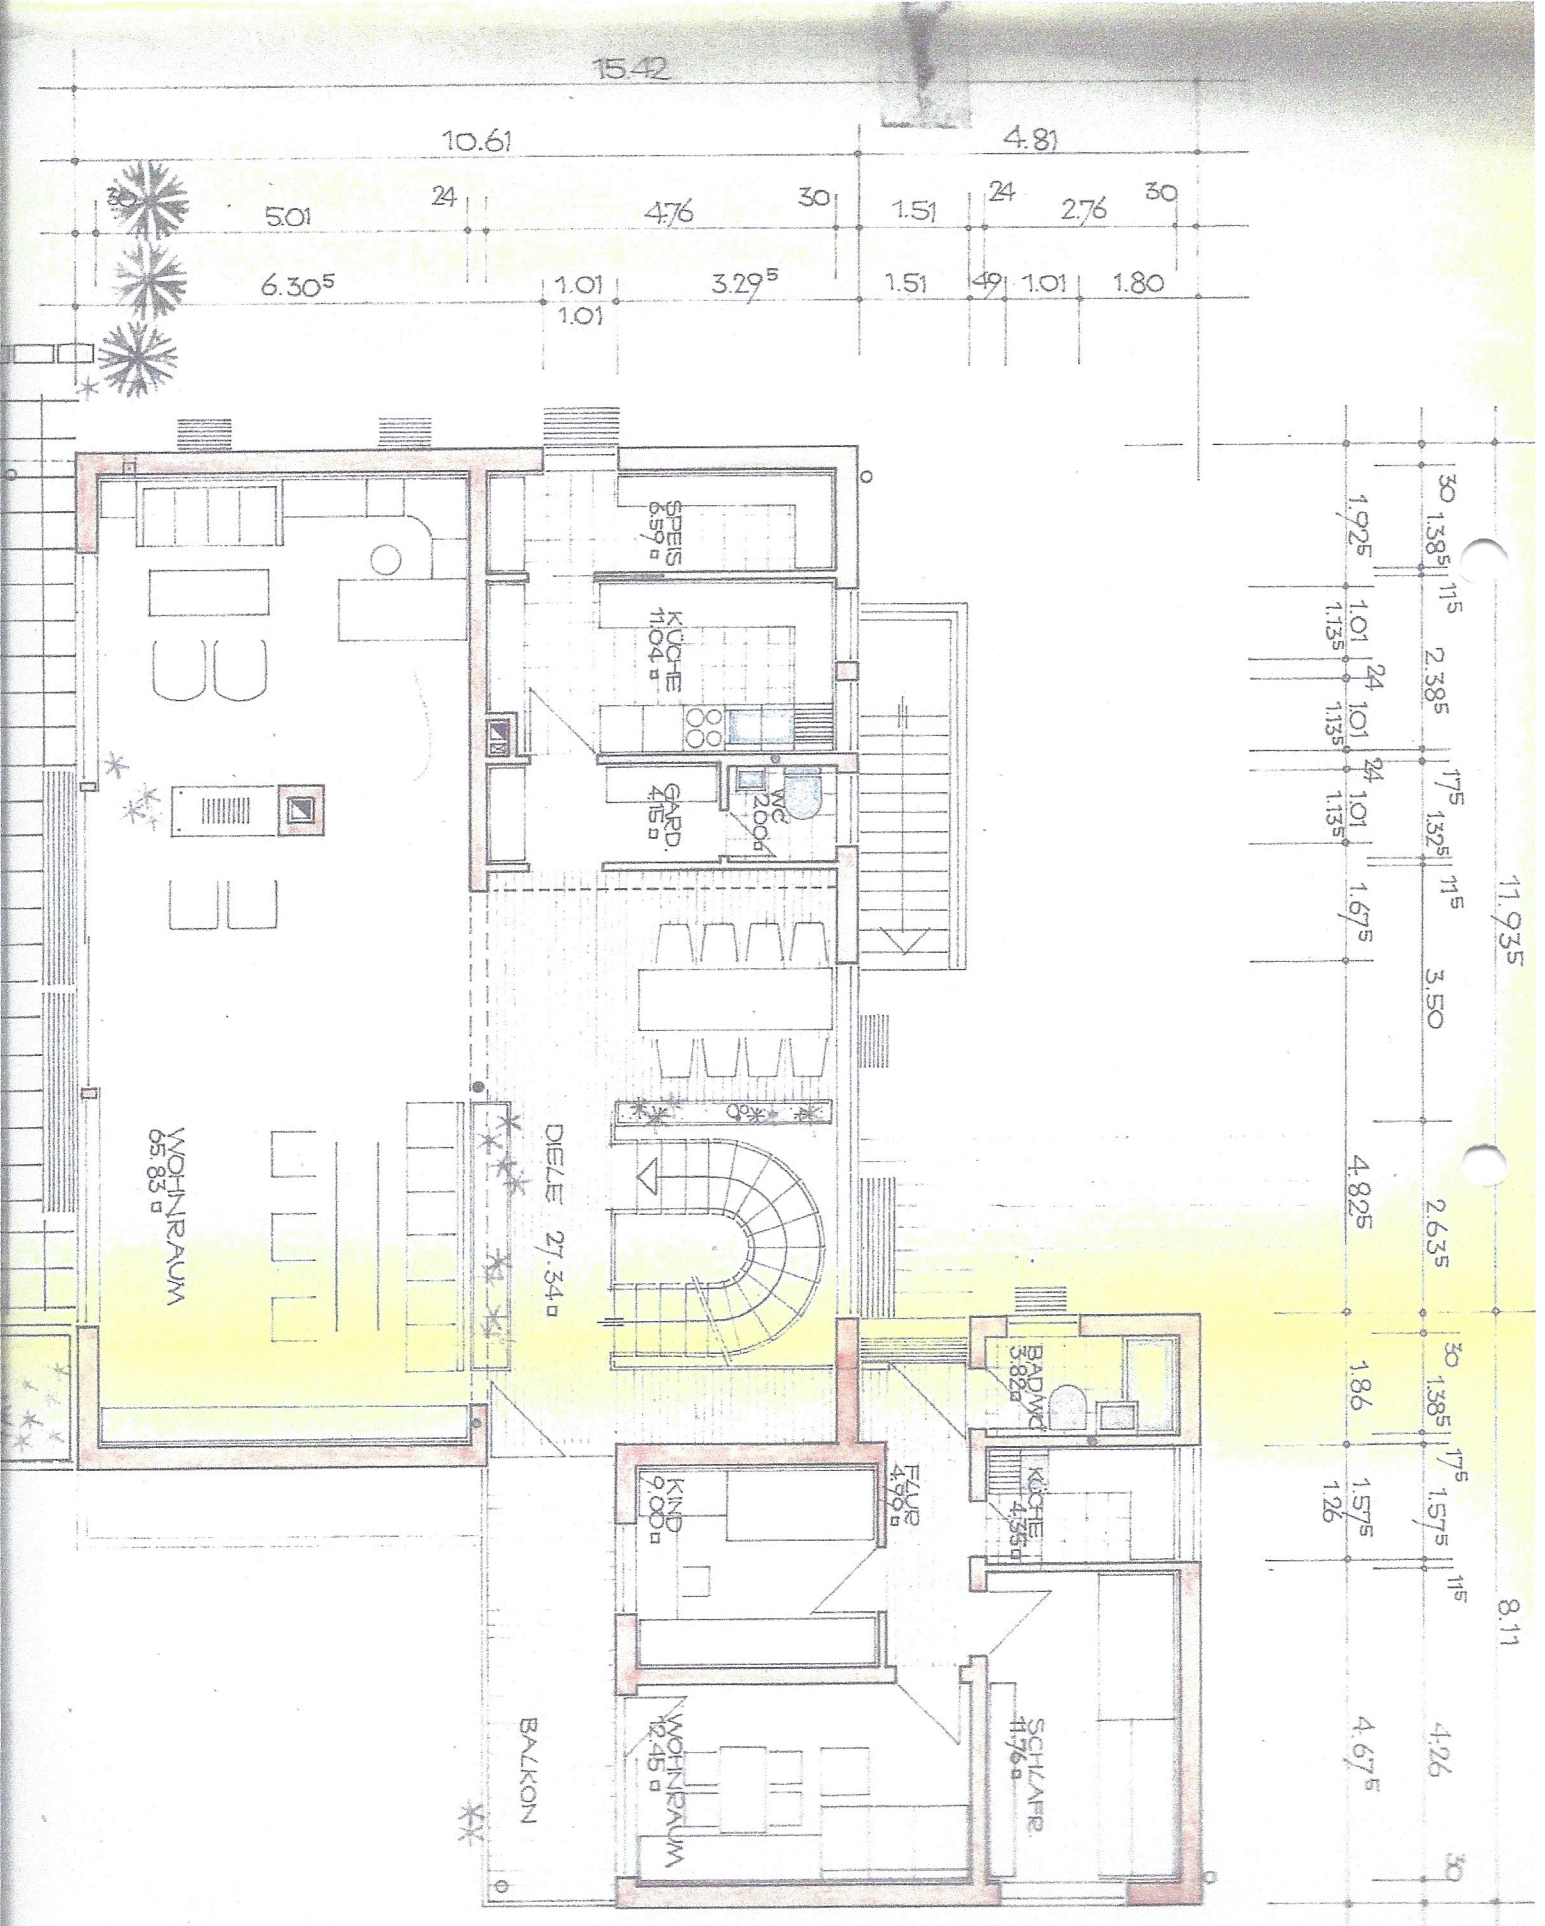

11.935

8.11

30 1.385 115

2.385

175

1.325 115

3.50

2.635

30 1.385 175

1.575 115

4.26

30

1.925

1.01

24

1.325

1.675

4.825

1.86

1.575

4.675

30

1.135

1.135

1.26

Regenabflusssicher (granite Betonrohre)

Vest n. Süd
stimmt nicht

Stromleitung ist
mit gelben Halbrohrstücken
abgedeckt

gilt nur für unteren Gartenbereich

Schwindbleifreuzp. 10.61

ca. 80 cm v.

Vasser ca. 180 cm tief, 1.405

Strom ca. 70 tief, 80 cm v. Schwindbleifreuzp.

