


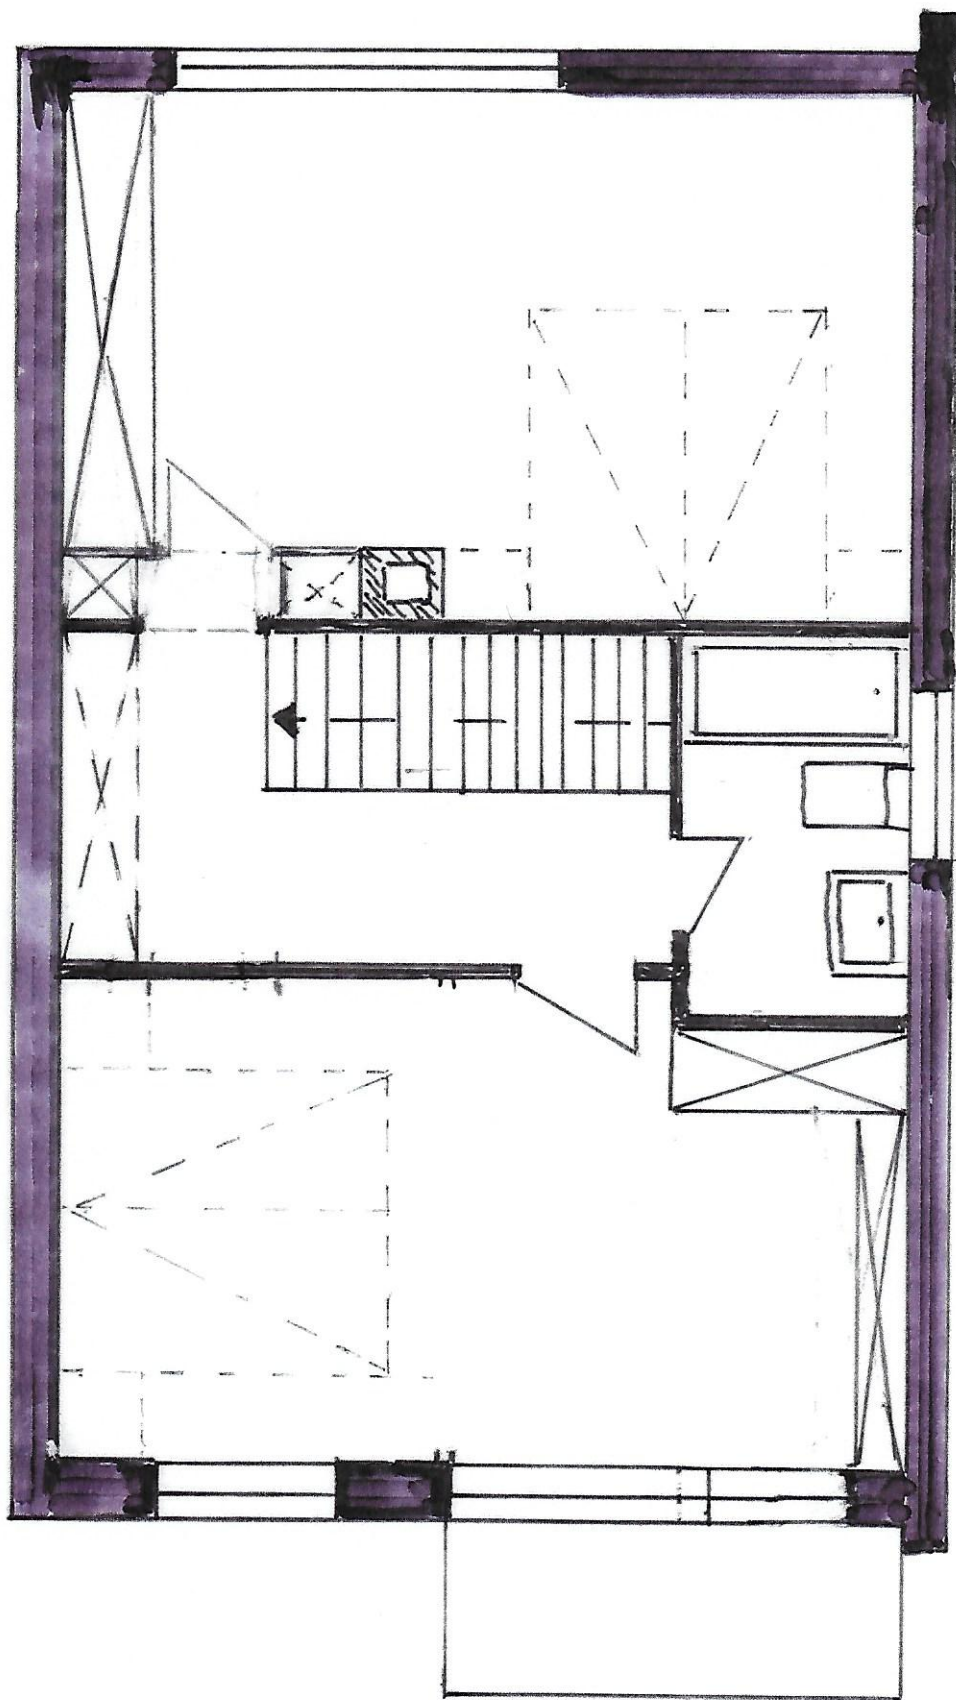

WannenKopfweg

Nr. 7 - 1. OG.

M = 9:50