


1170  
921  
970

30  
30  
30  
30  
30  
30  
30  
30  
30  
30

1000  
150  
270  
276  
270  
688  
388  
348  
348

748  
688  
388  
348

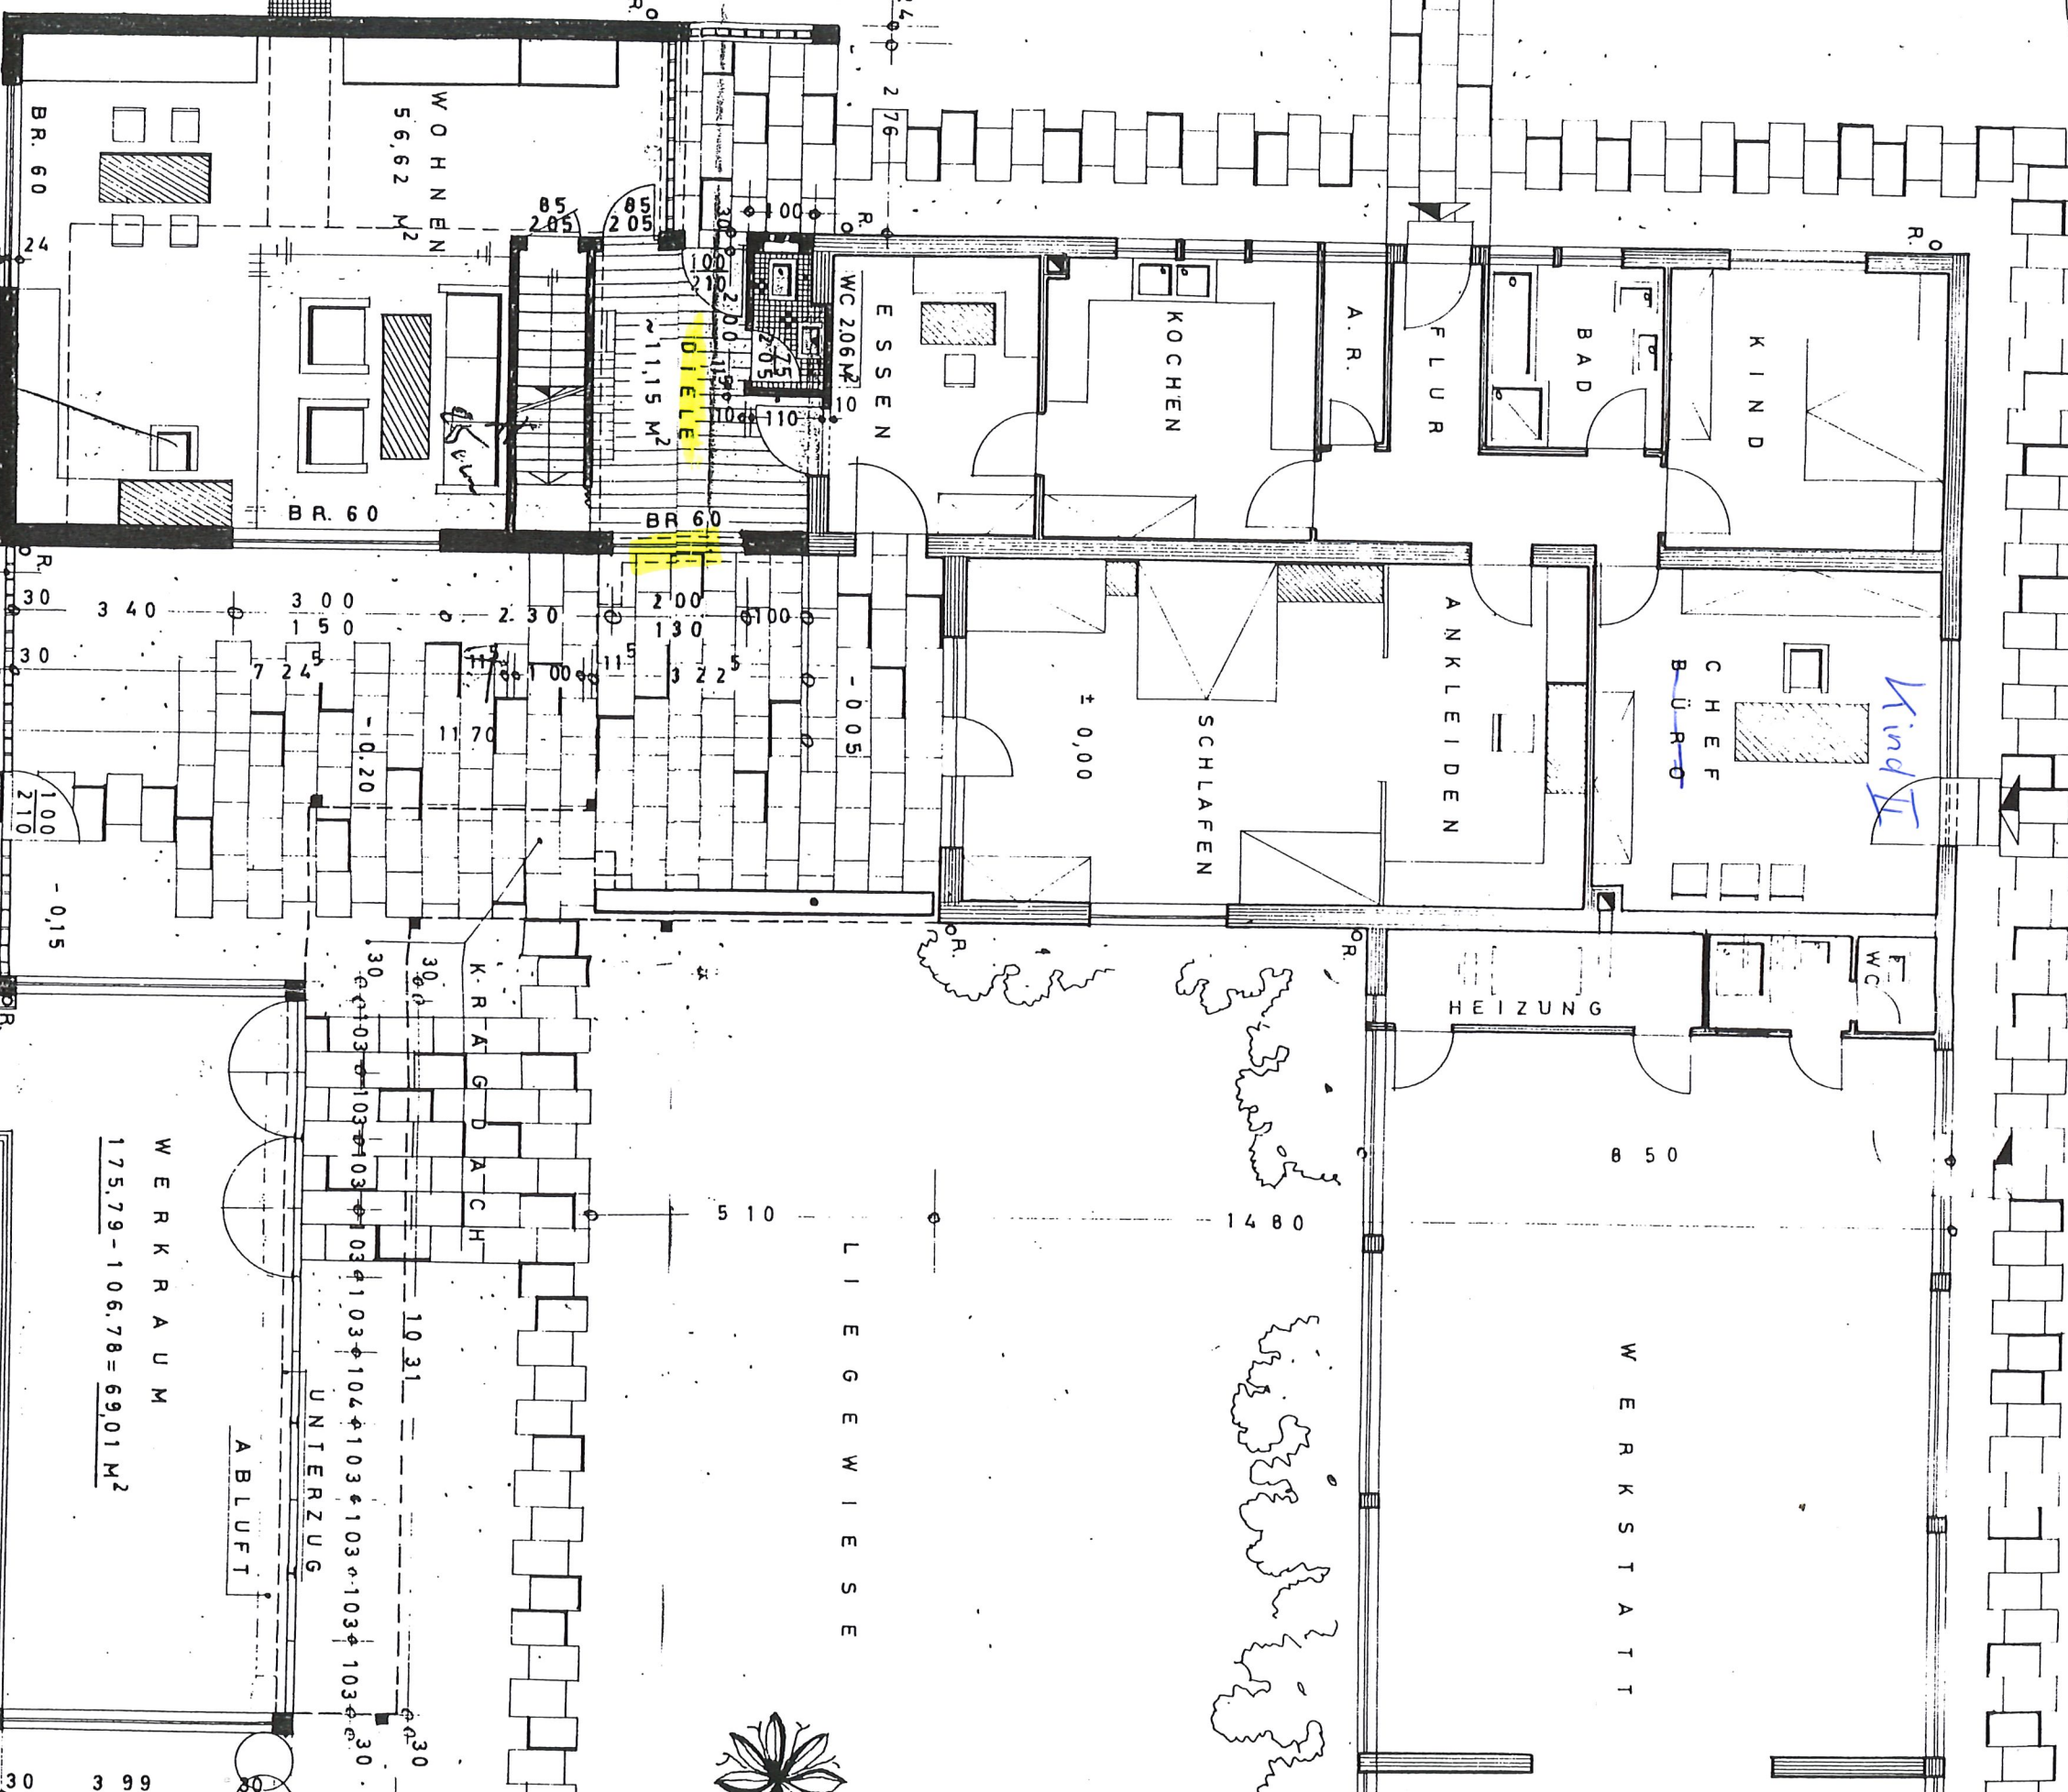

30 399 30 398 30 399





134  
44

134  
42

134  
61

134  
53

VORH.  
SCHWIMMBAD

7.48

-15.60-

-18.70-

7.00

-22.75-

-36.60-

12.00

BÜRO  
NUTZUNGS-  
ÄNDERUNG

134  
60

FLUSSWEG

BÜROEINGANG

VORH.  
GARAGE

① - ⑥

BEFESTIGTE FLÄCHE

WOHNHAUS

EINGANG

16.50

WERKSTATTGEBÄUDE

AUFSTOCKUNG

BAUGRENZE  
B-PLAN

EINFAHRT VORH.

①

②

RAMPE  
ANLIEFERUNG

STELLPLÄTZE

③

④

⑤

⑥

⑦

ANLIEFERUNG  
DURCHFABRT

EINGANG

GRUNDSTÜCKSGRENZE = GRENZE B-PLAN

BETONBAND

2.50

2.50

6.00

6.00

8.50

15.00


38.45

9.85



BETONBAND

3.10

AM HIR

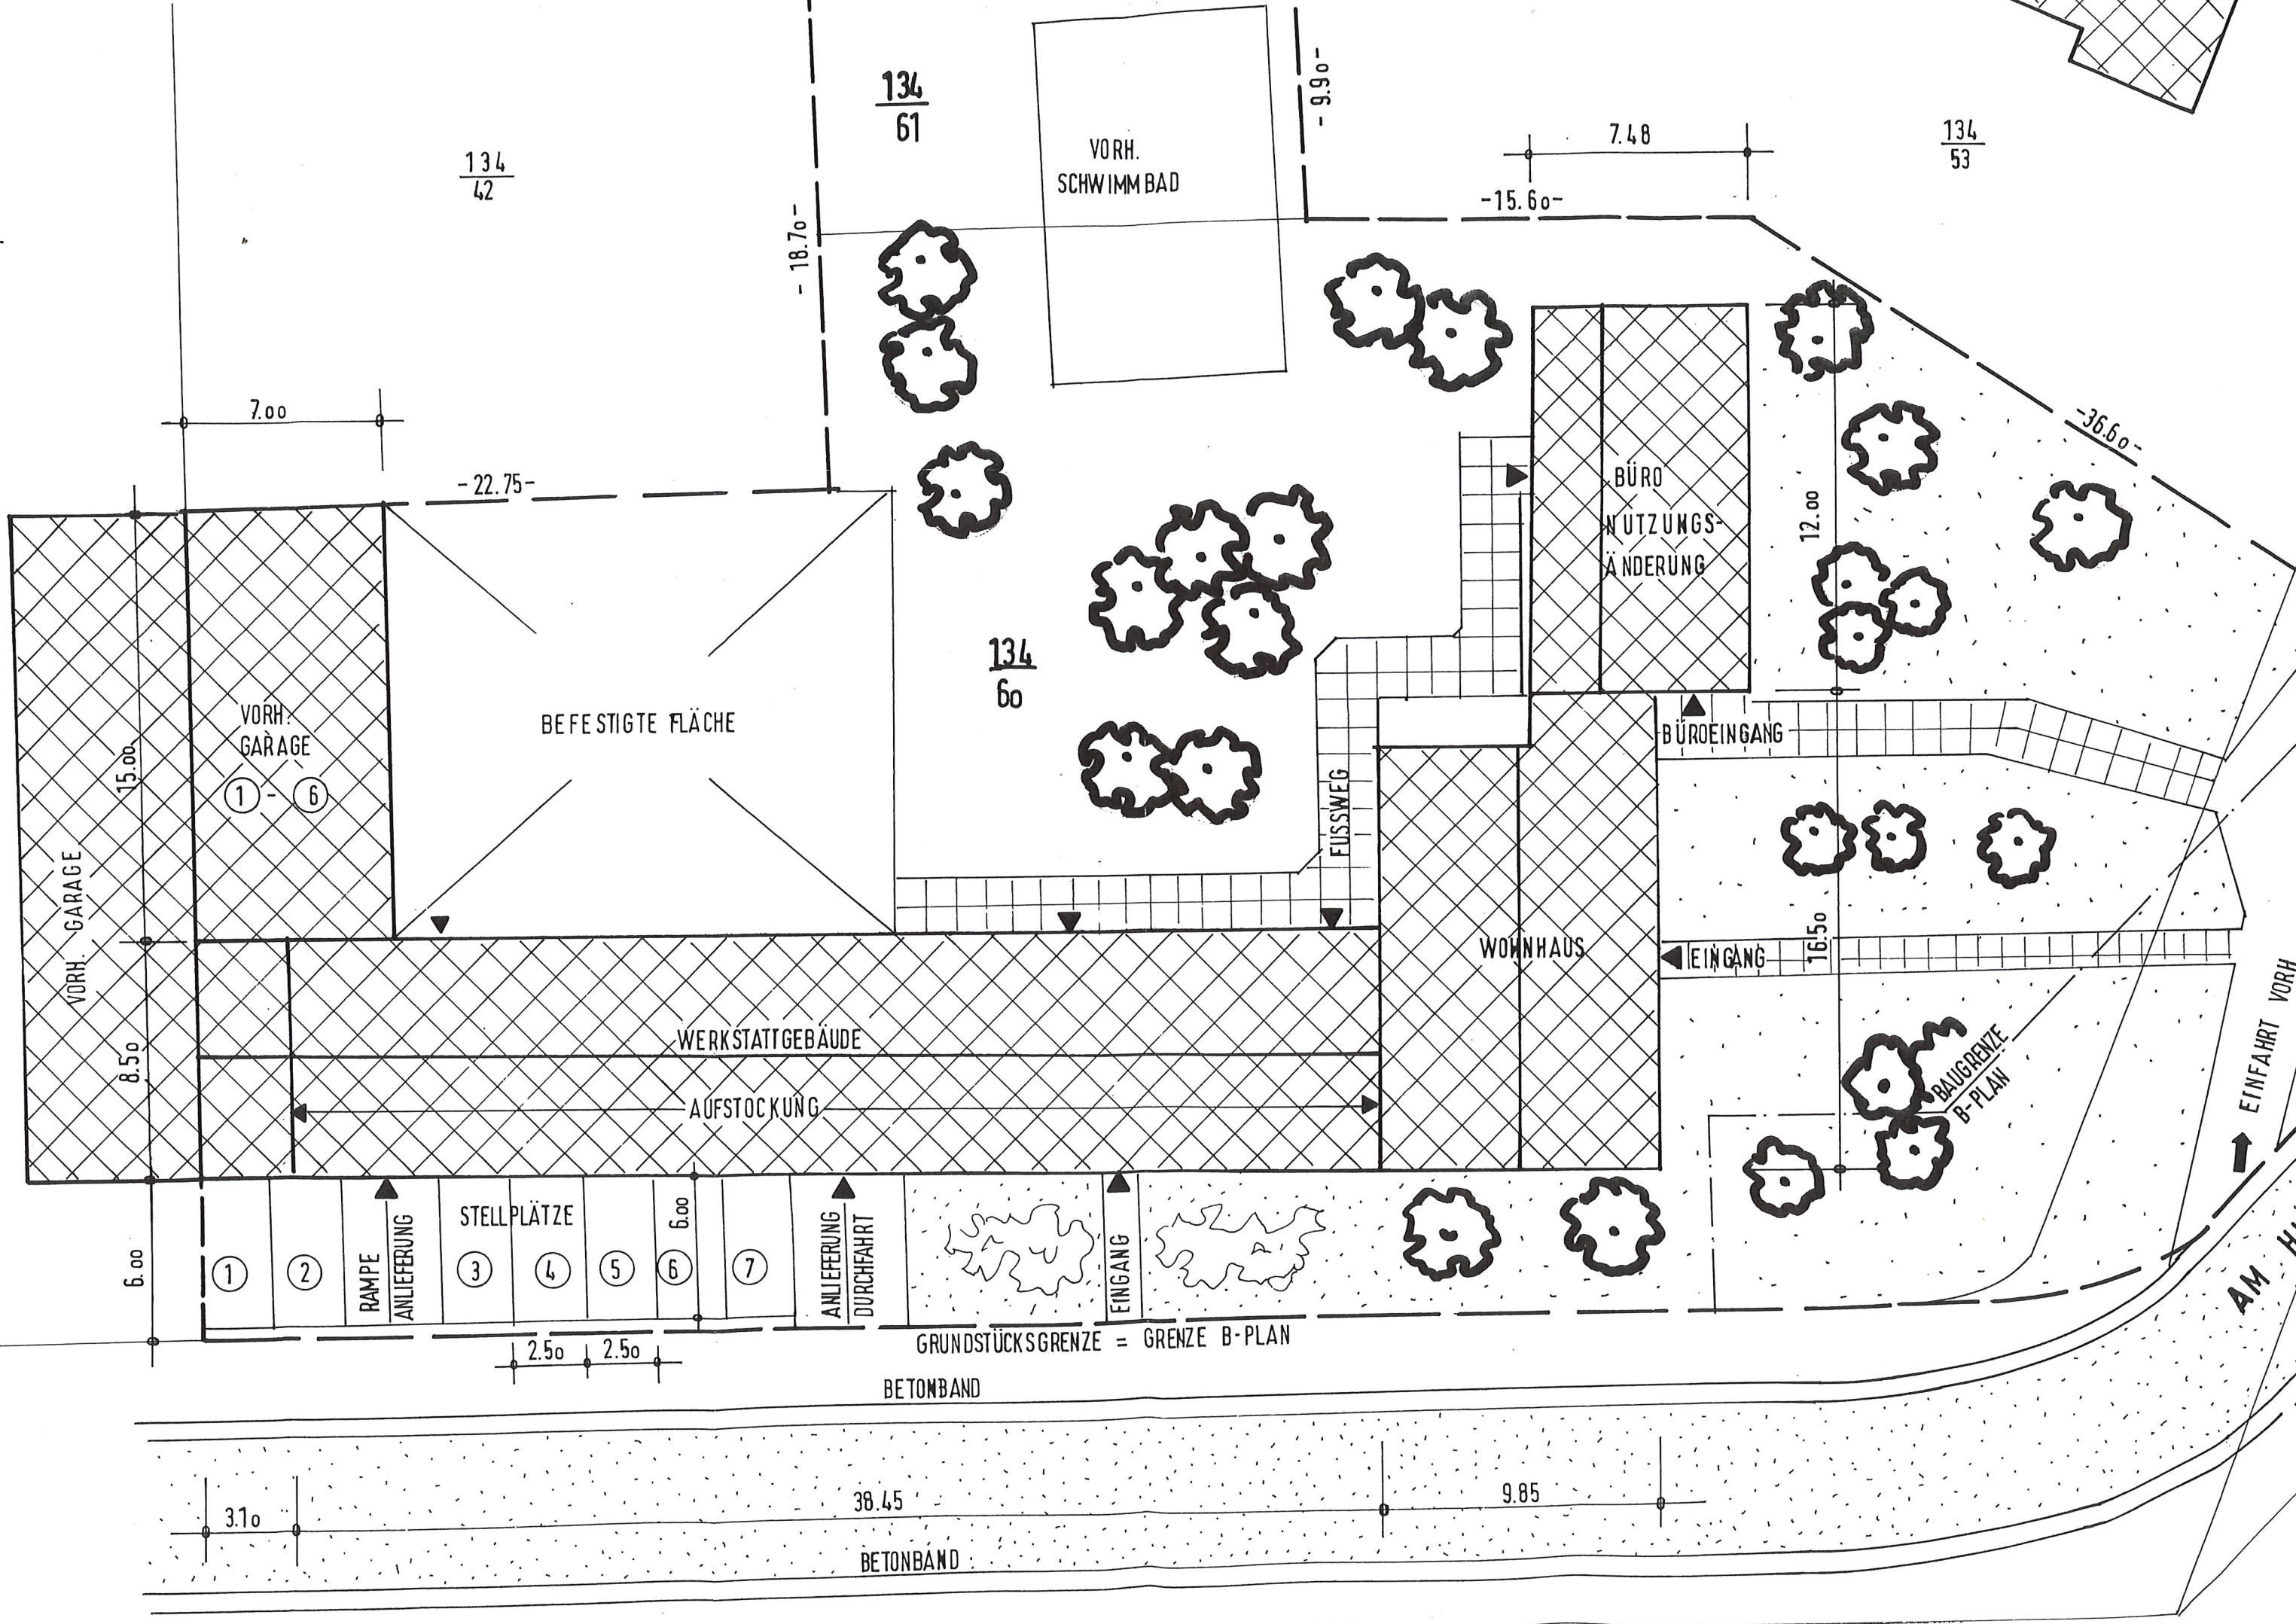



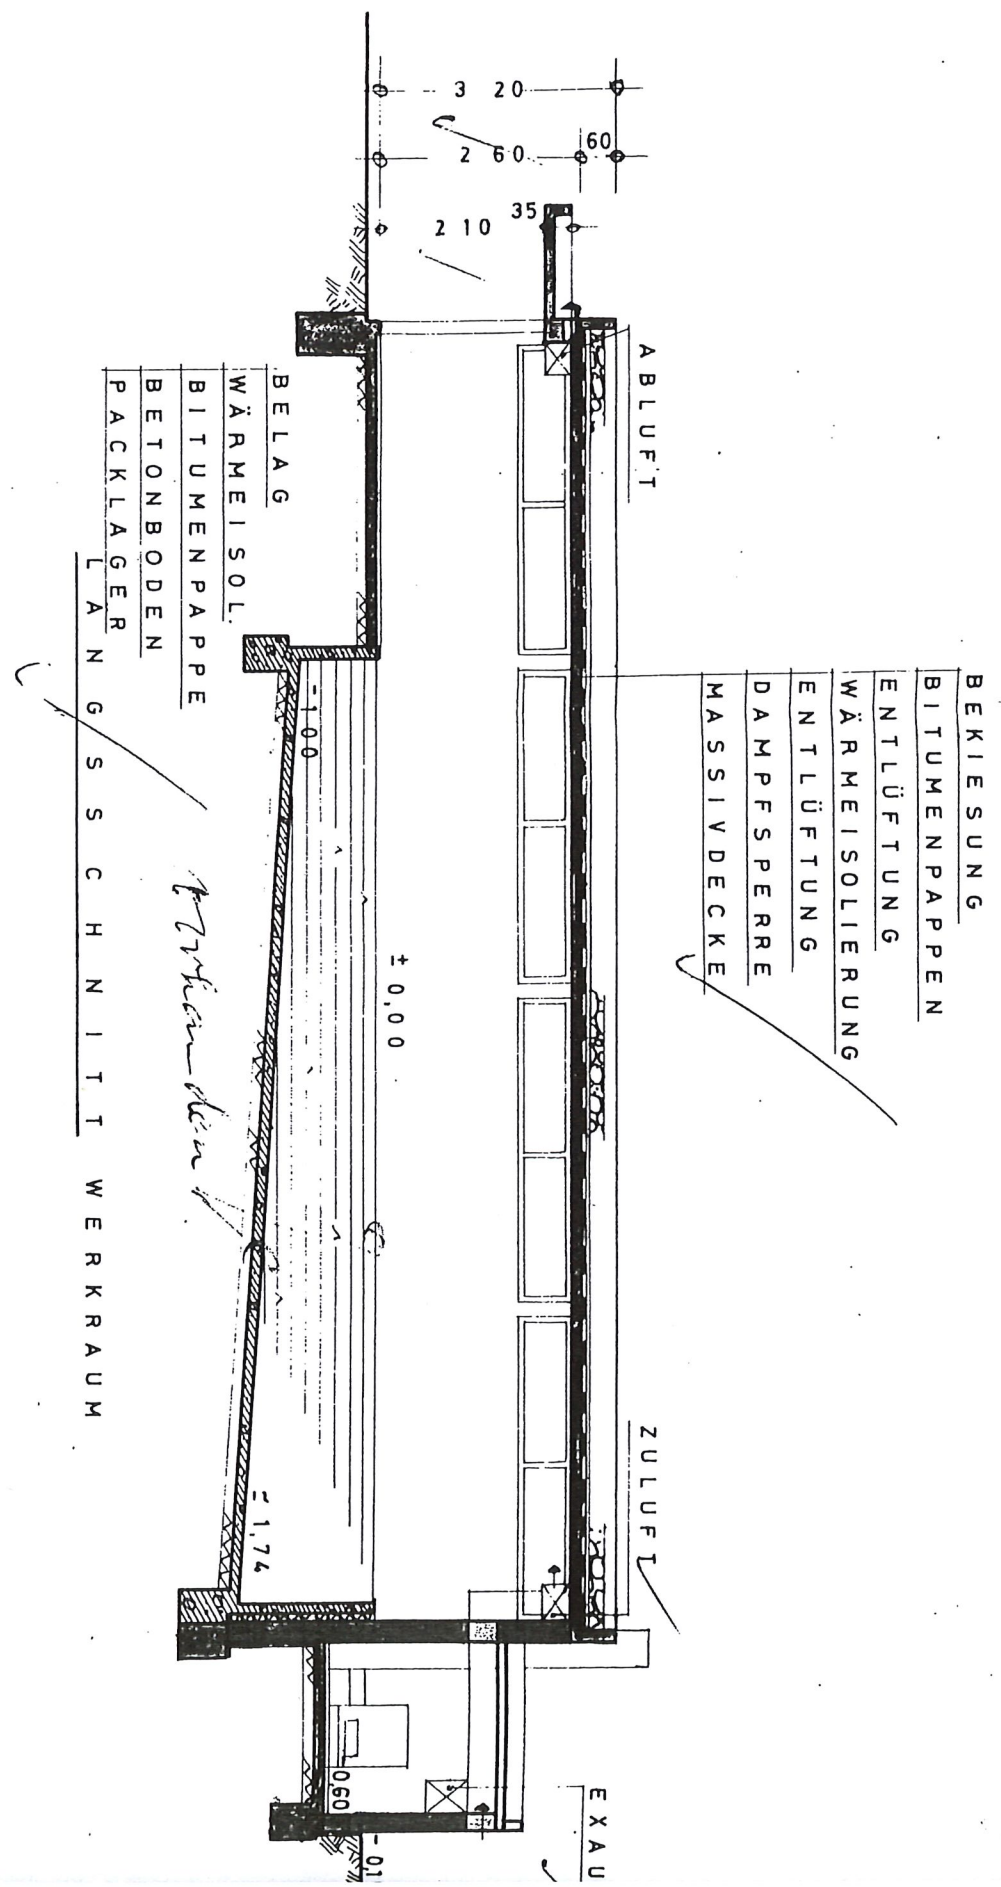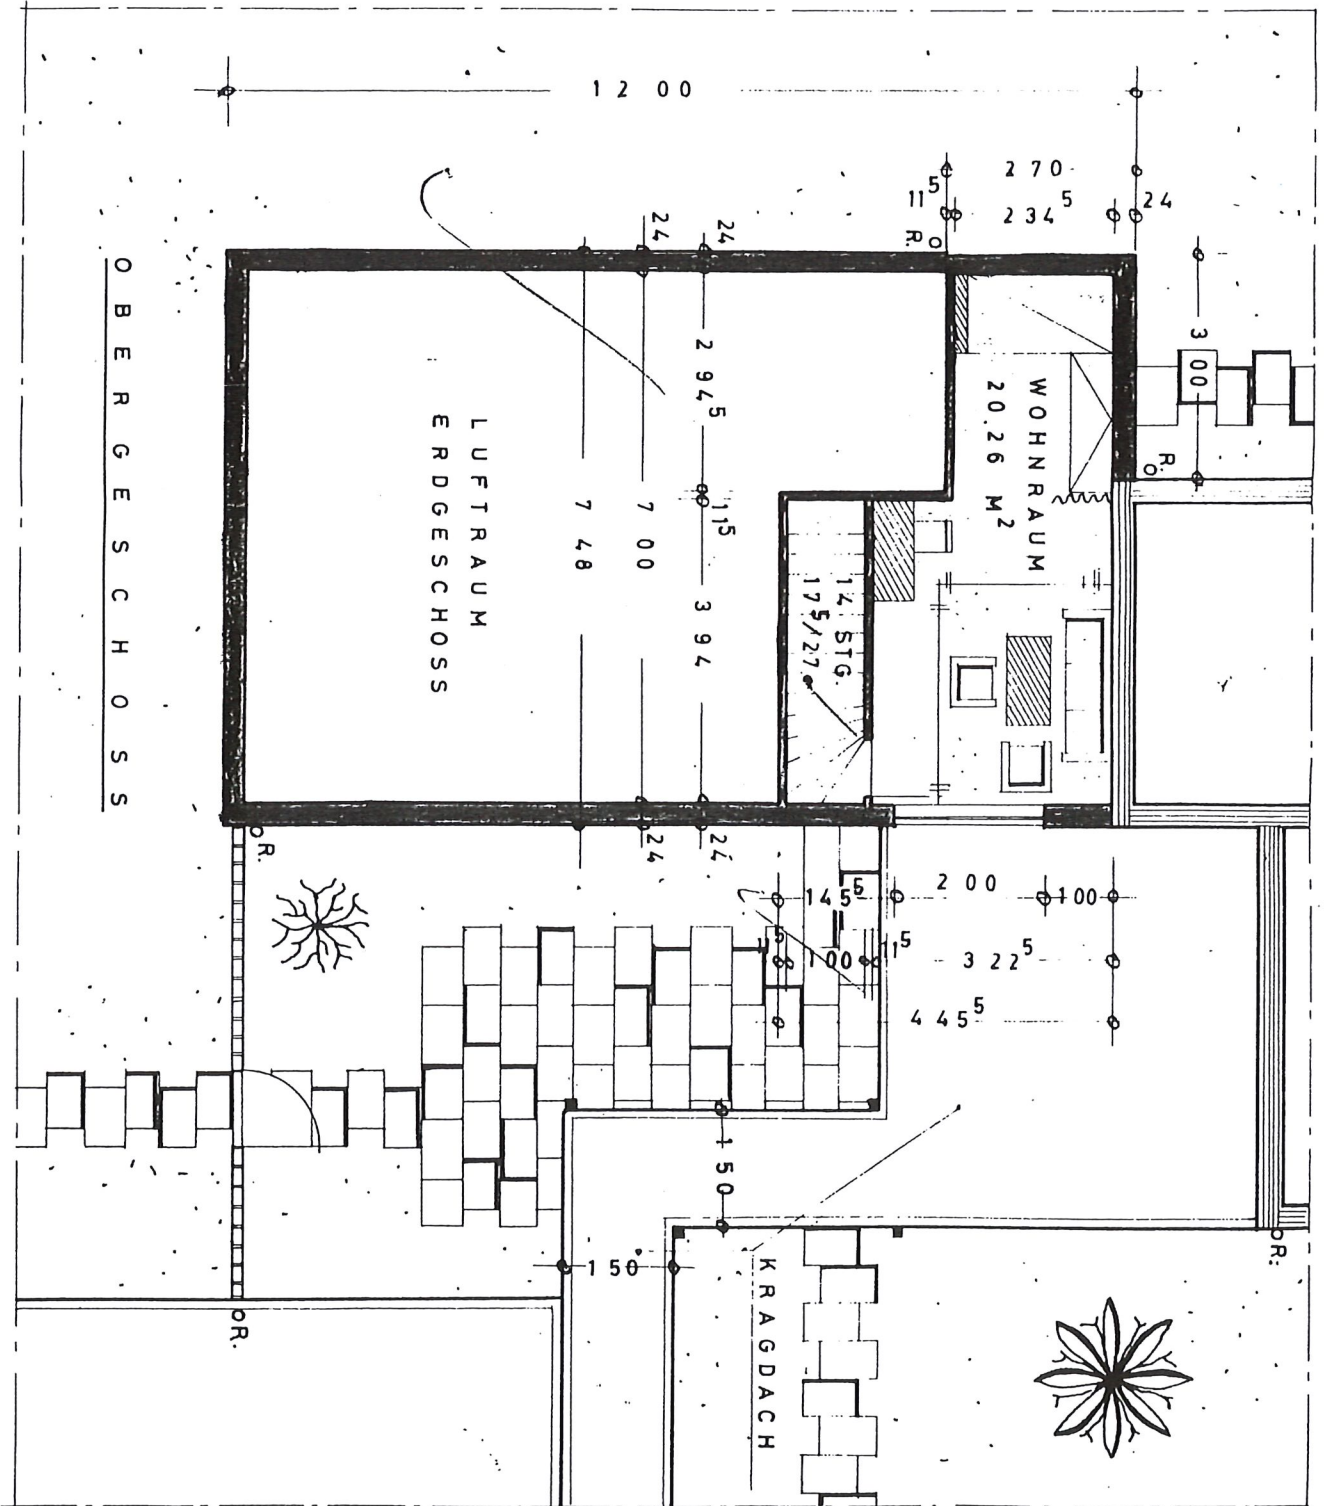

*Wohnraum*

