

7.86

30

4.51

24

4.51

30

3.51

1.50

30  
2.135

2.26

24  
2.085

24  
2.185

30

3.96

AUFENKANTE  
FUNTAMEN

301  
30

4.385

115

2.26

2.085


115

5.005

30

301


13.985

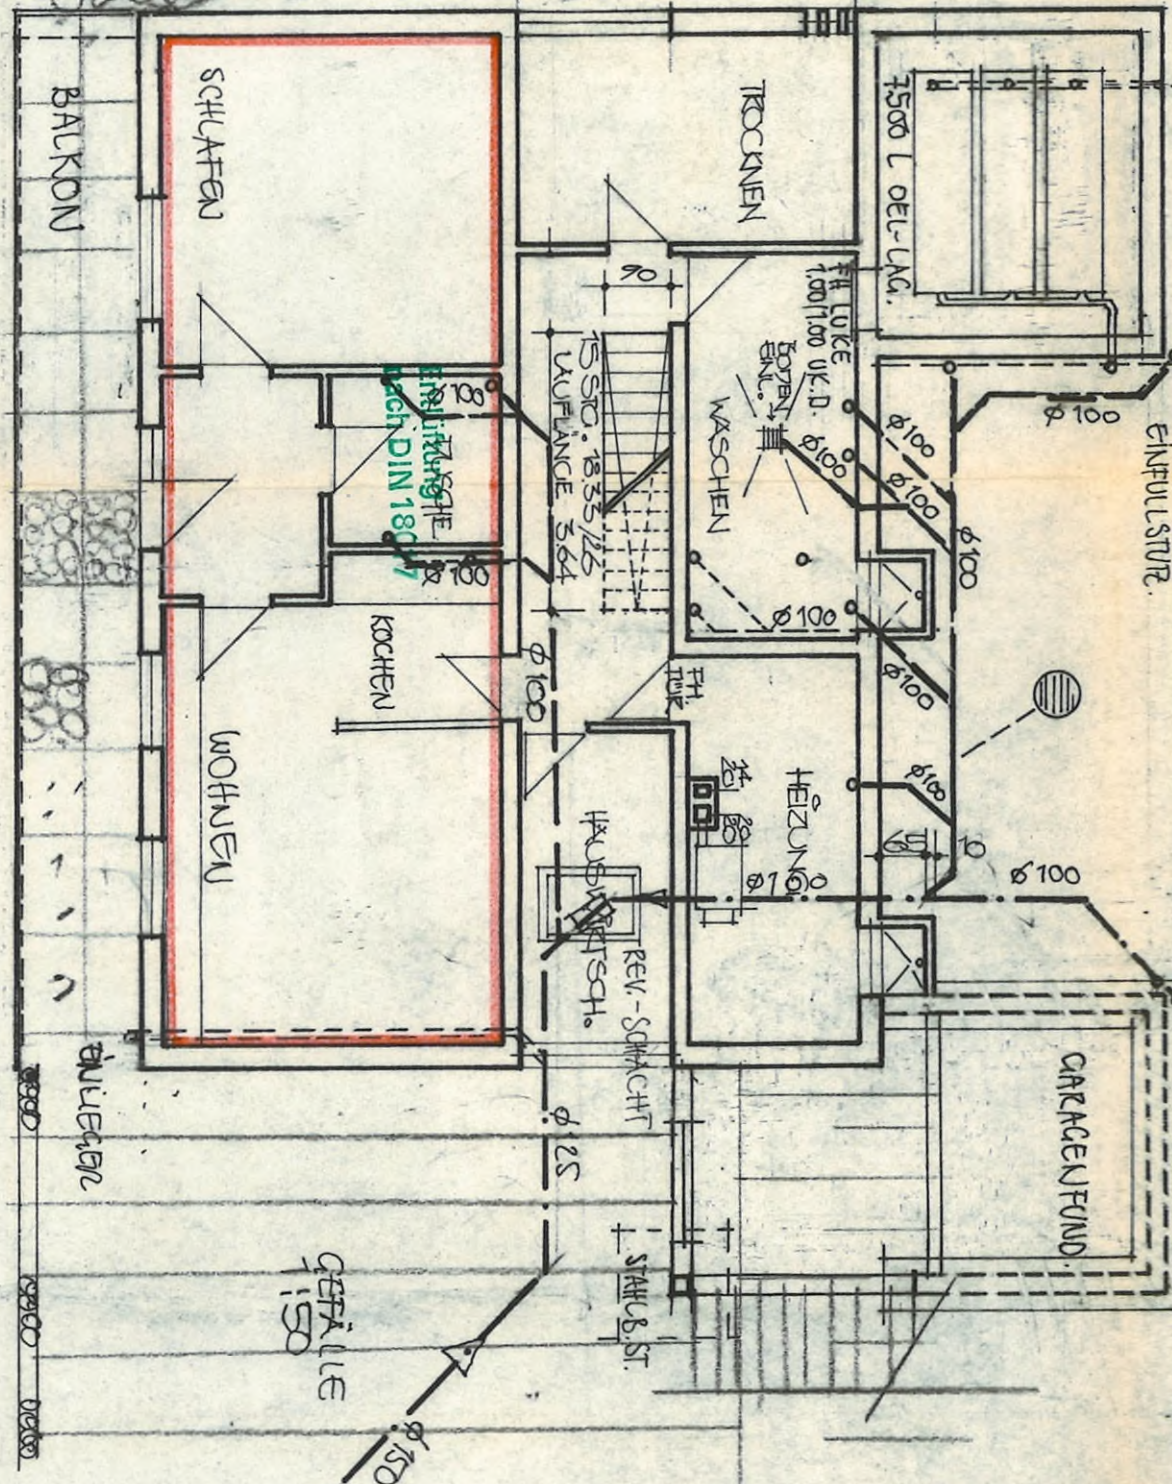

GEFÄLLE  
1:50

ø150



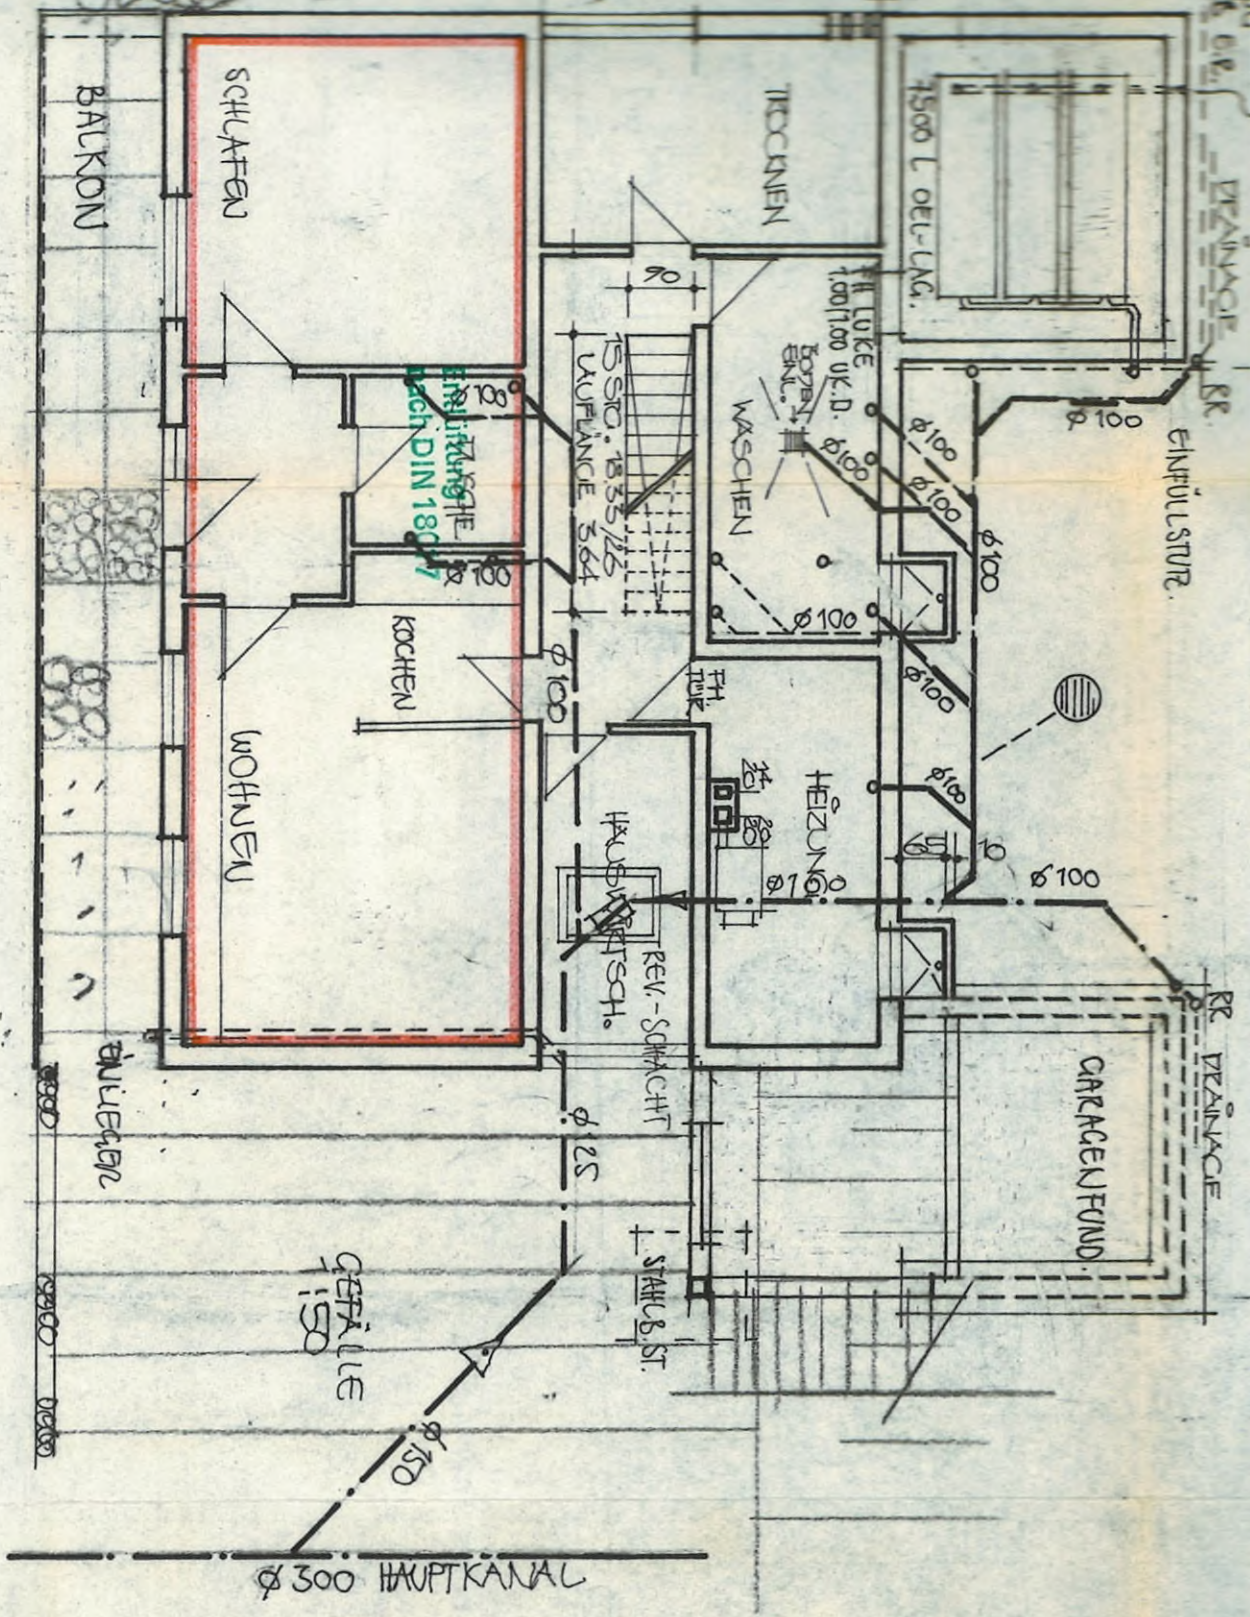

4.385  
 115  
 2.226  
 2.085  
 115  
 5.805  
 115  
 13.905  
 30  
 3.01

150 30 4.51 24 2.085 24 6055 24  
 13.67 6.535



STRASSE

ARENZE

16.995

