



14.49

1.06.

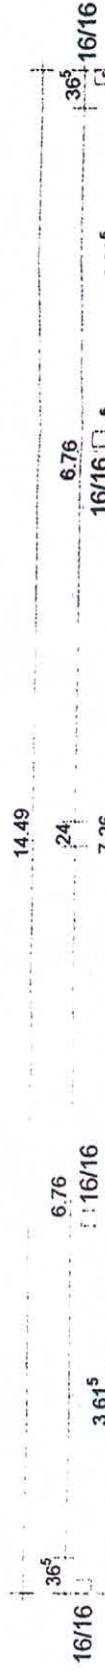

Anschluß Balkon
siehe Blatt 6

Anschluß Balkon
siehe Blatt 6

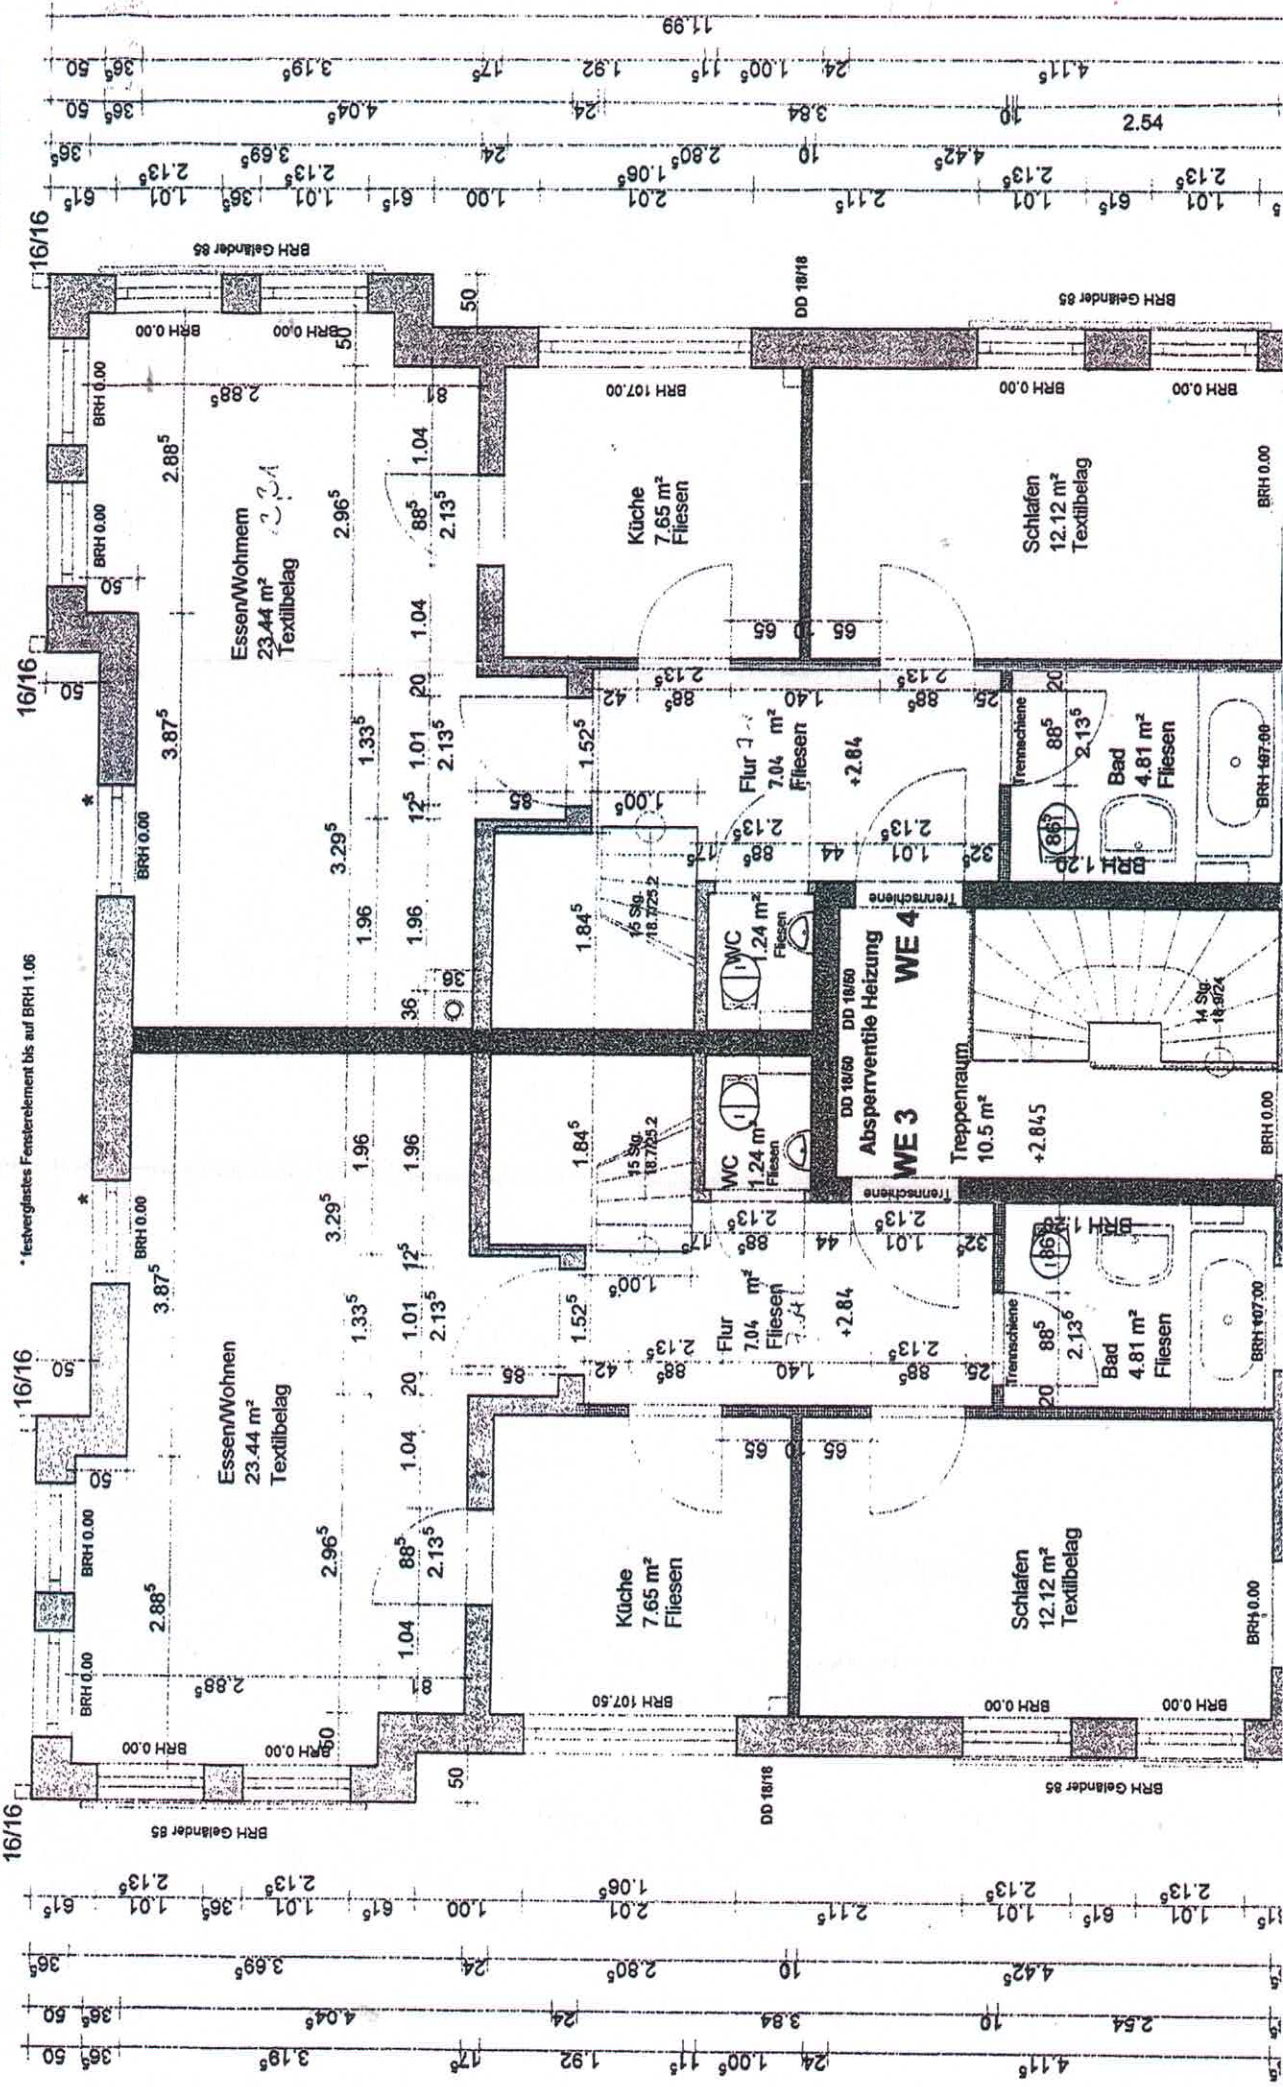

* festverglastes Fensterelement bis auf BRH 1.06

16/16

16/16

