




— Straße —

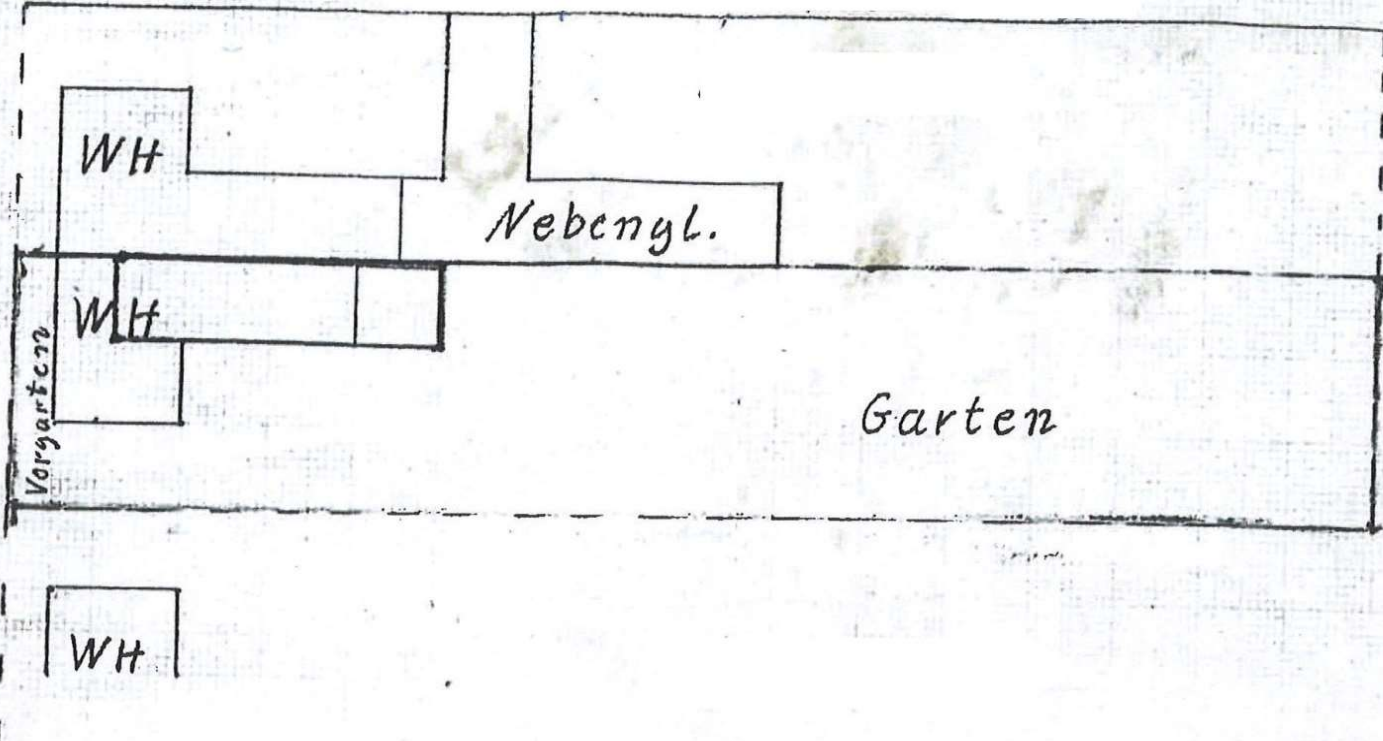

6/8

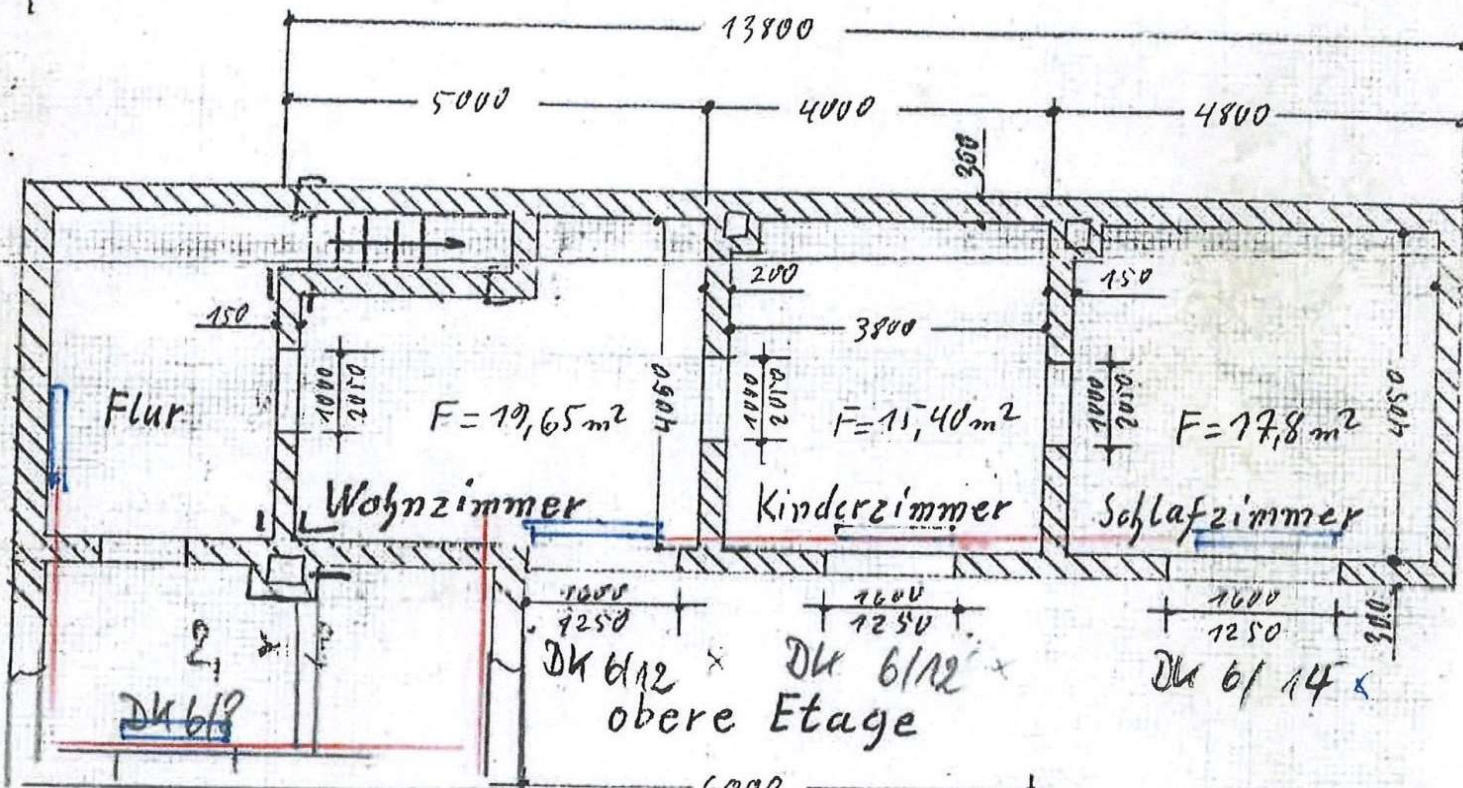

10

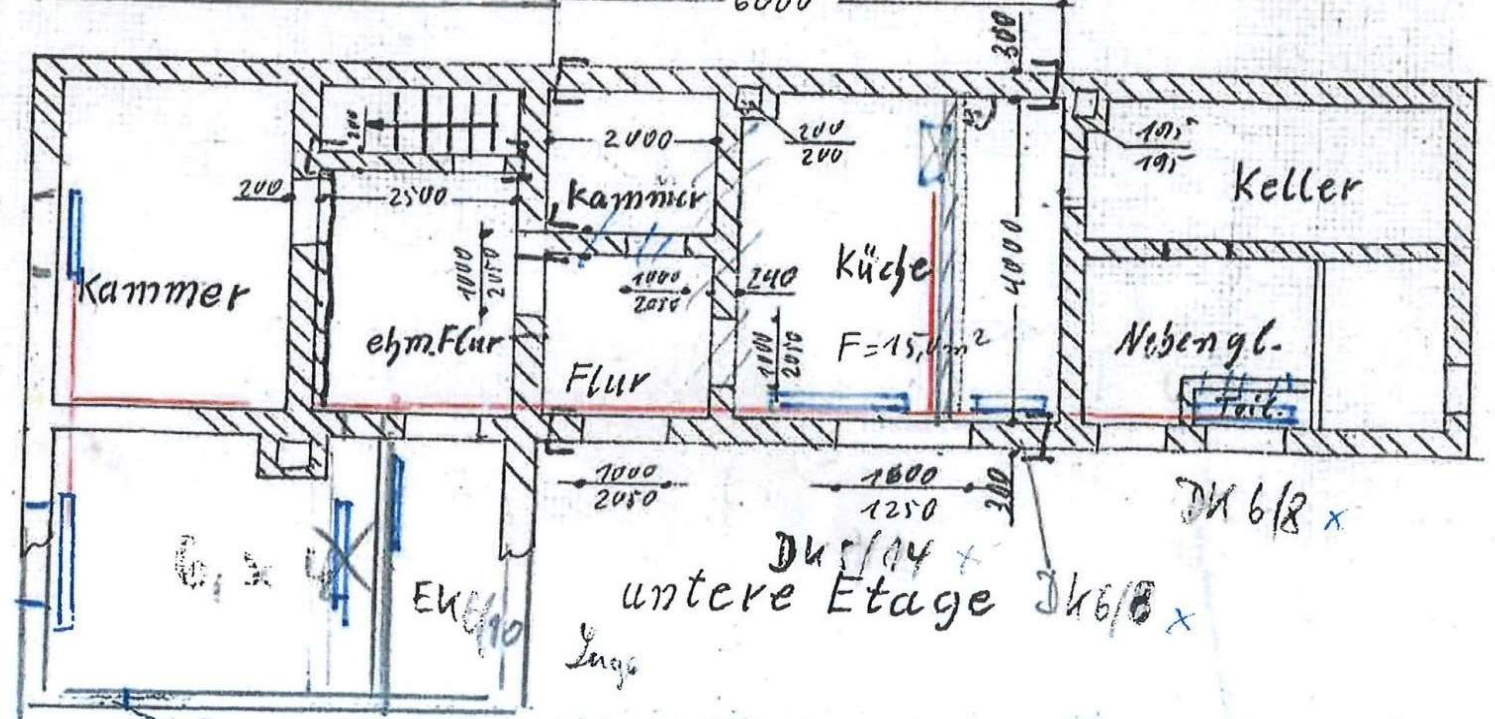

x