





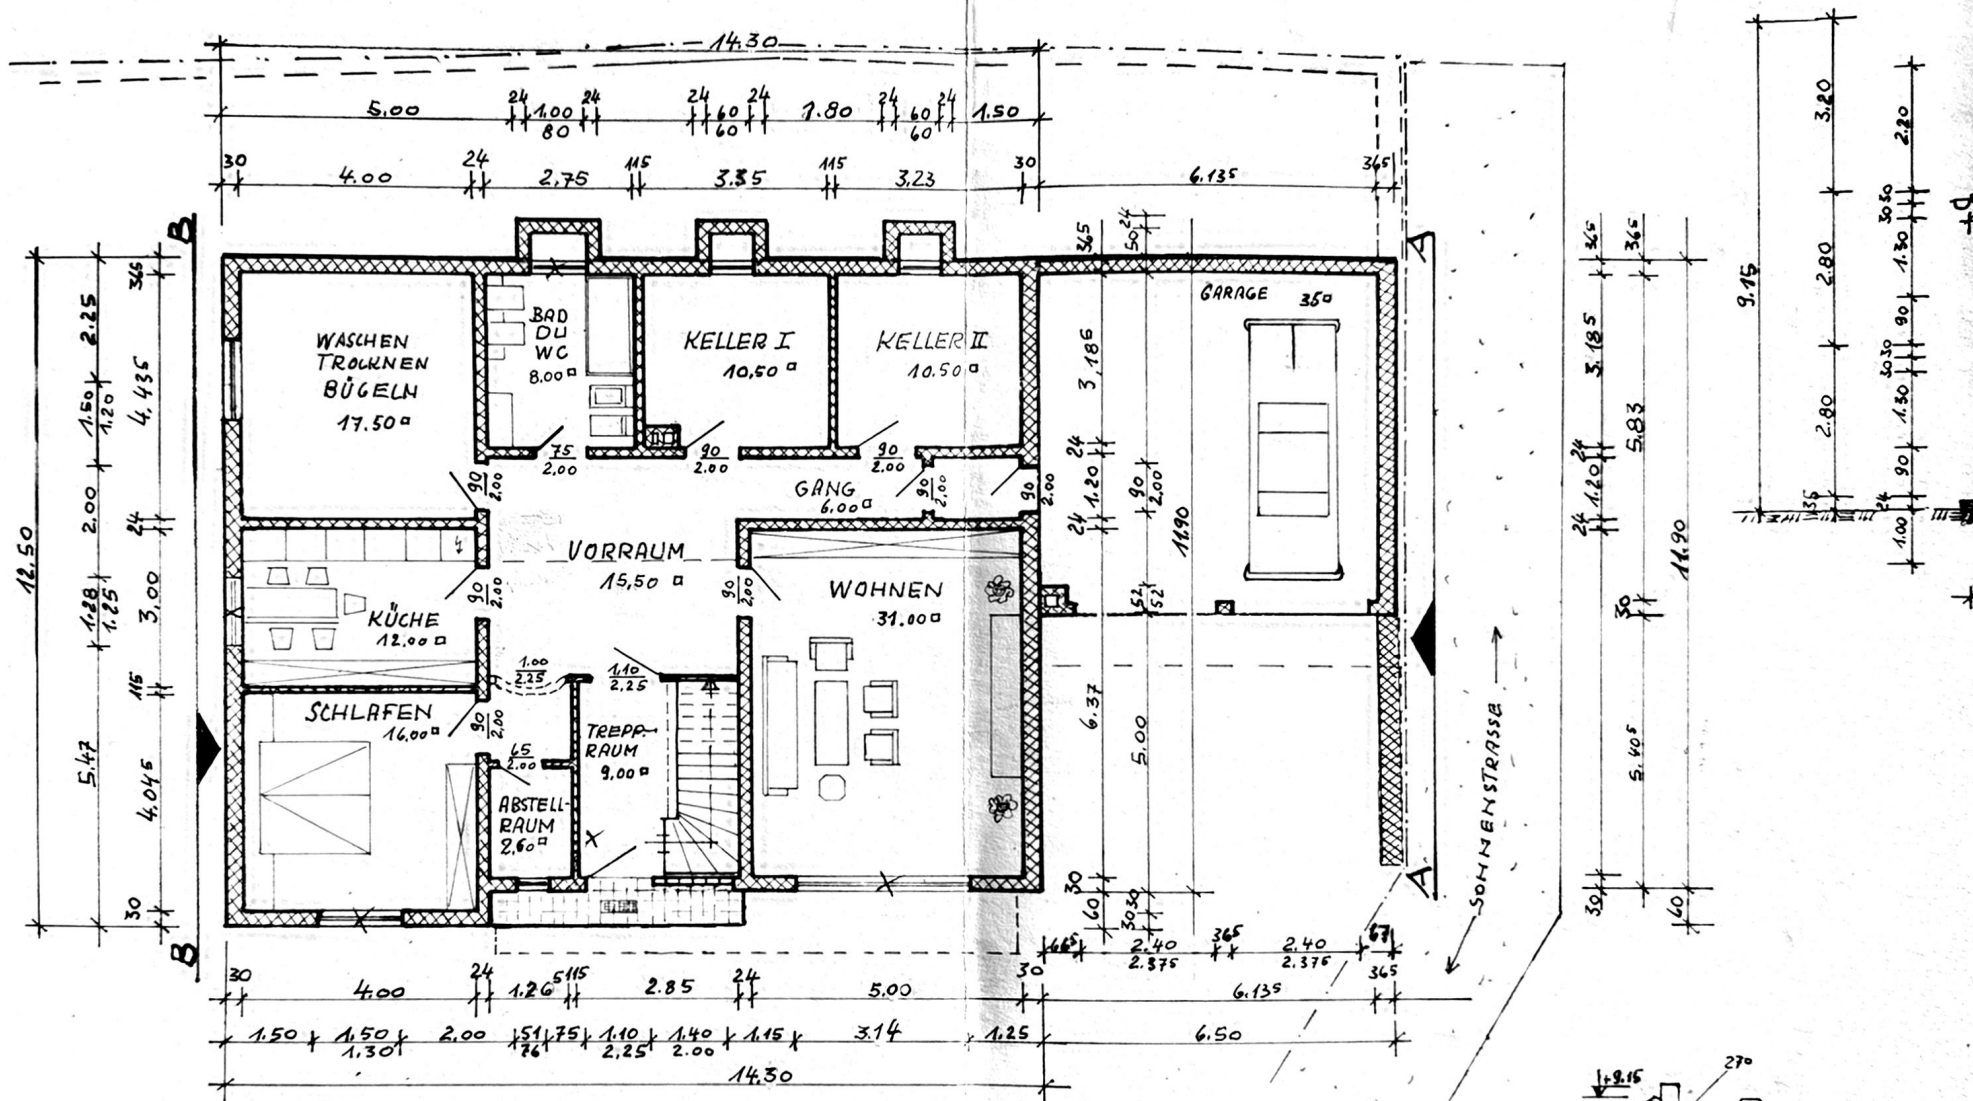


UNTERGESCHOSS M. 1:100

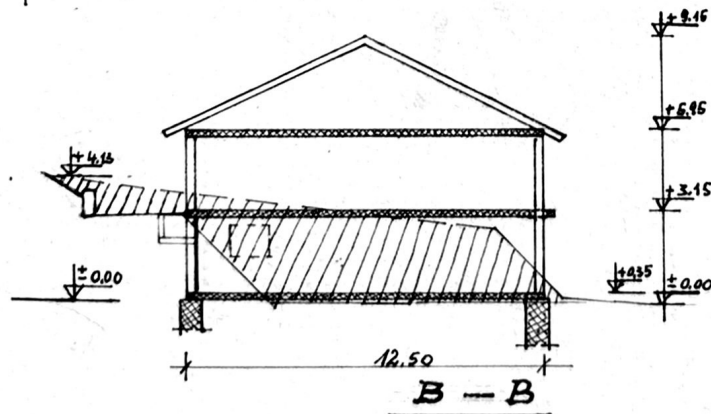

B - B

GELÄNDESCHNITTE M. 1:200

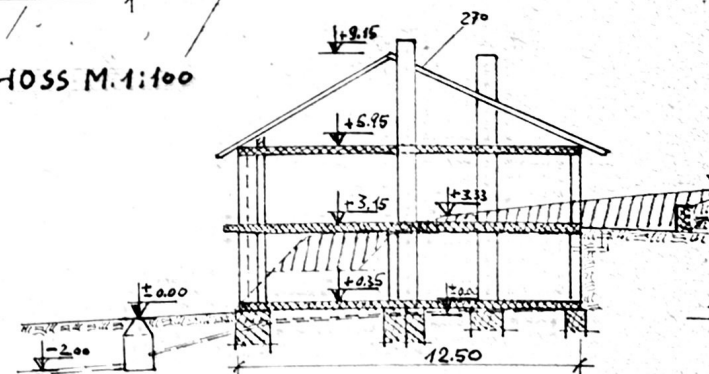

A - A

10. 08. 1979