


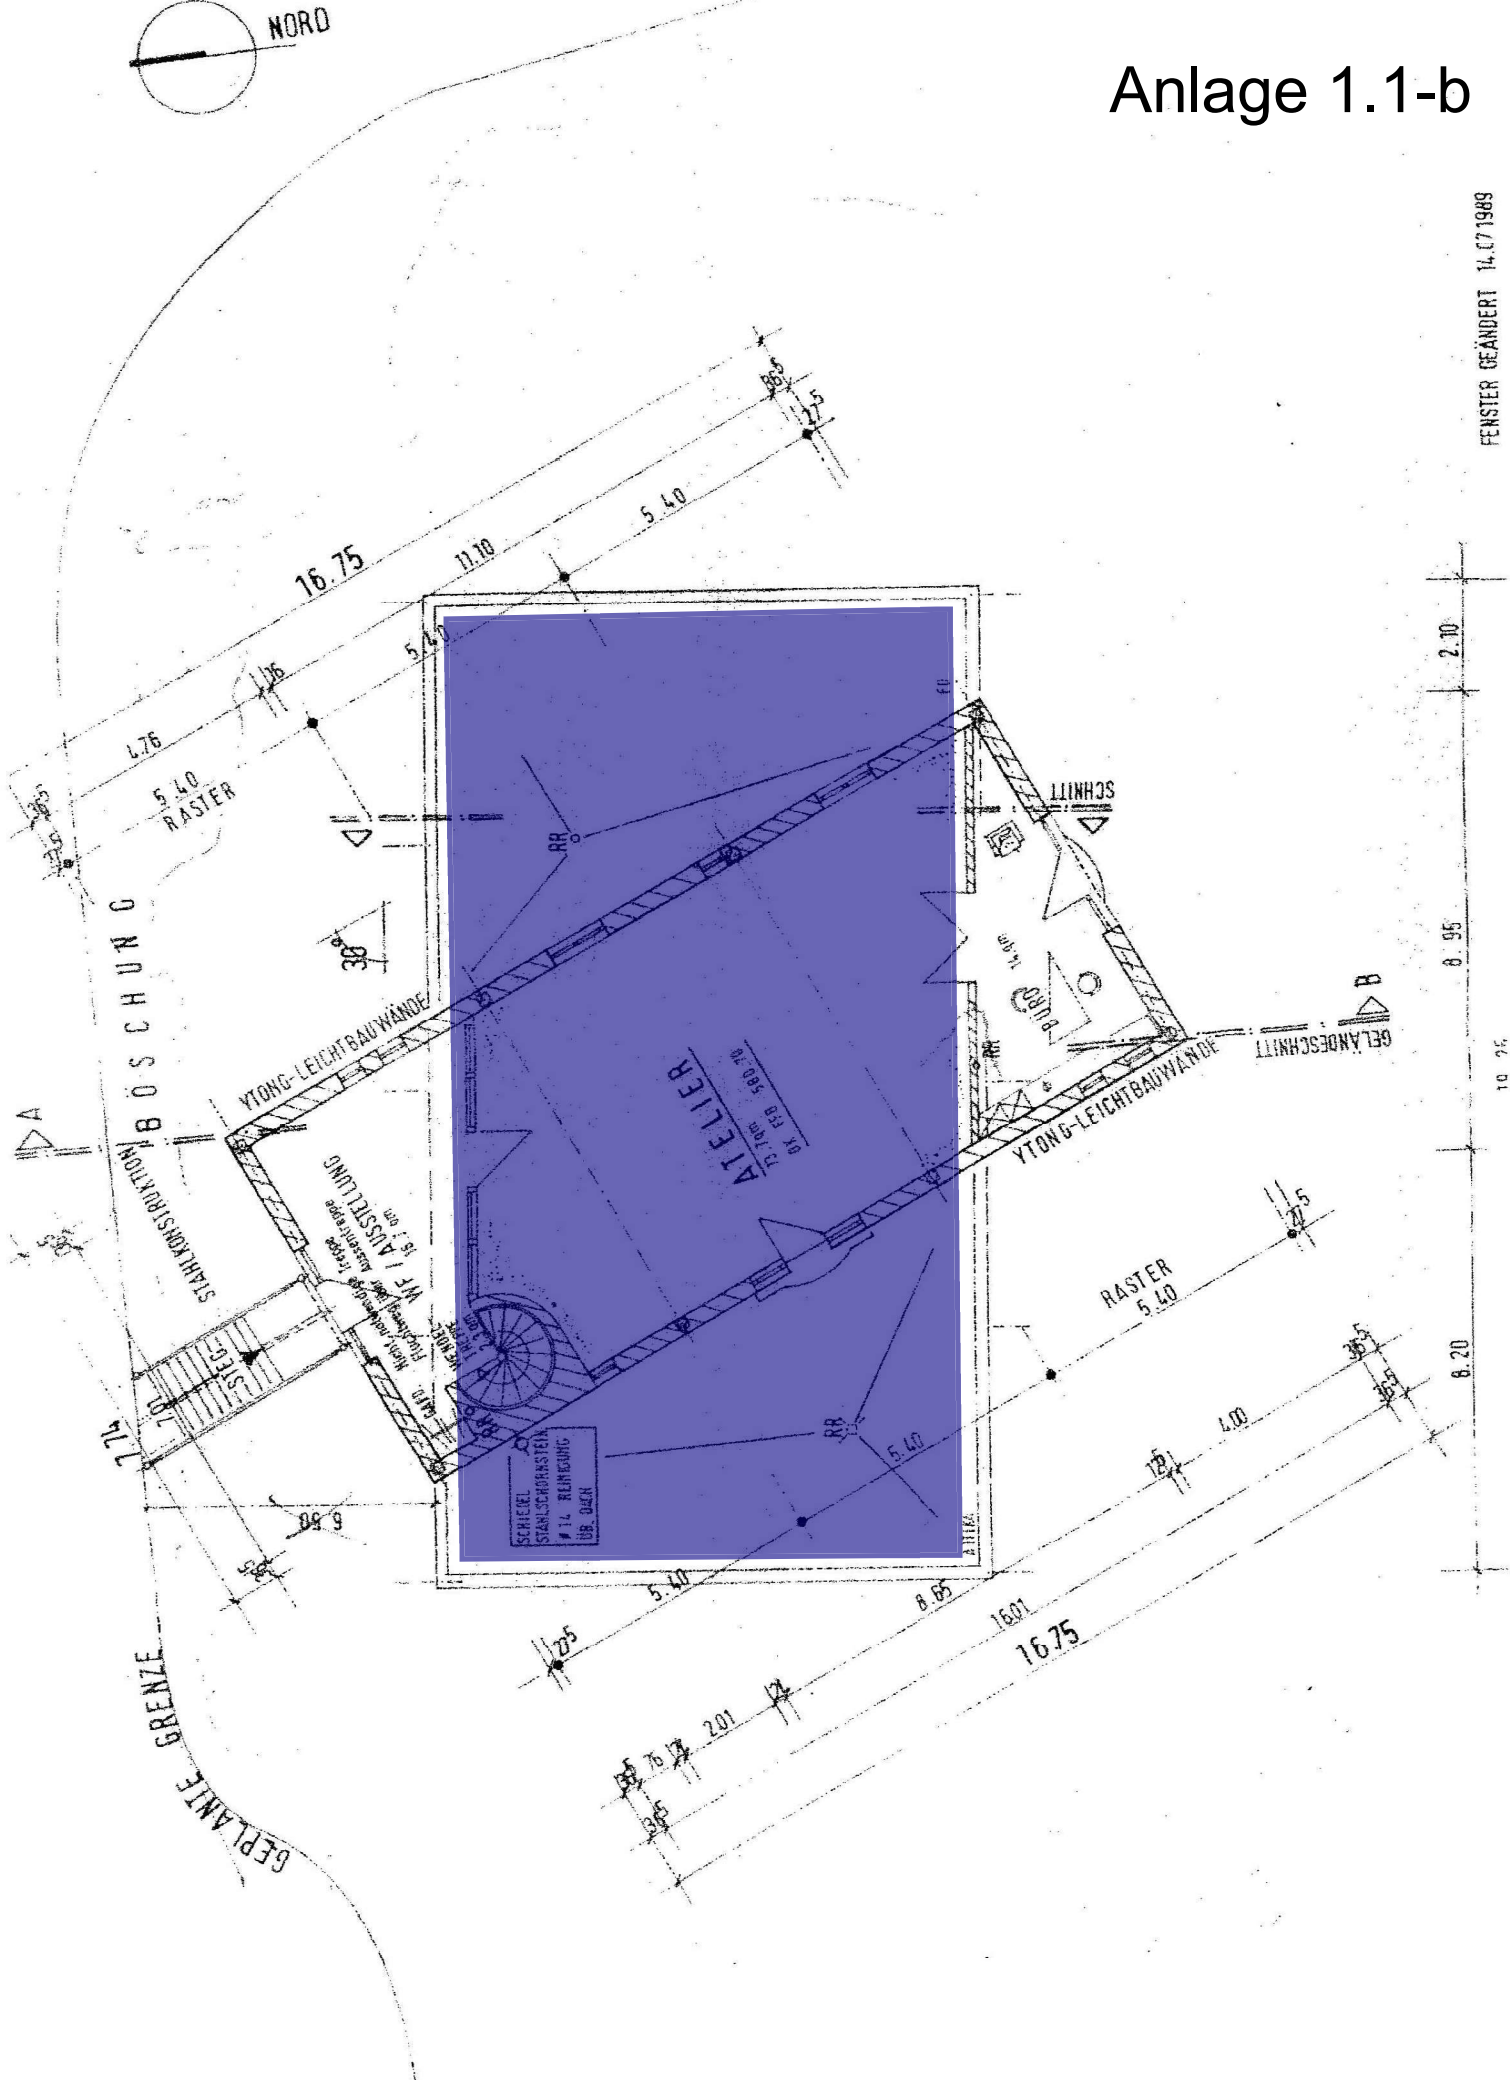

Anlage 1.1-b

FENSTER GEÄNDERT 14.07.1989



10 24