



Grundriss Erdgeschoss

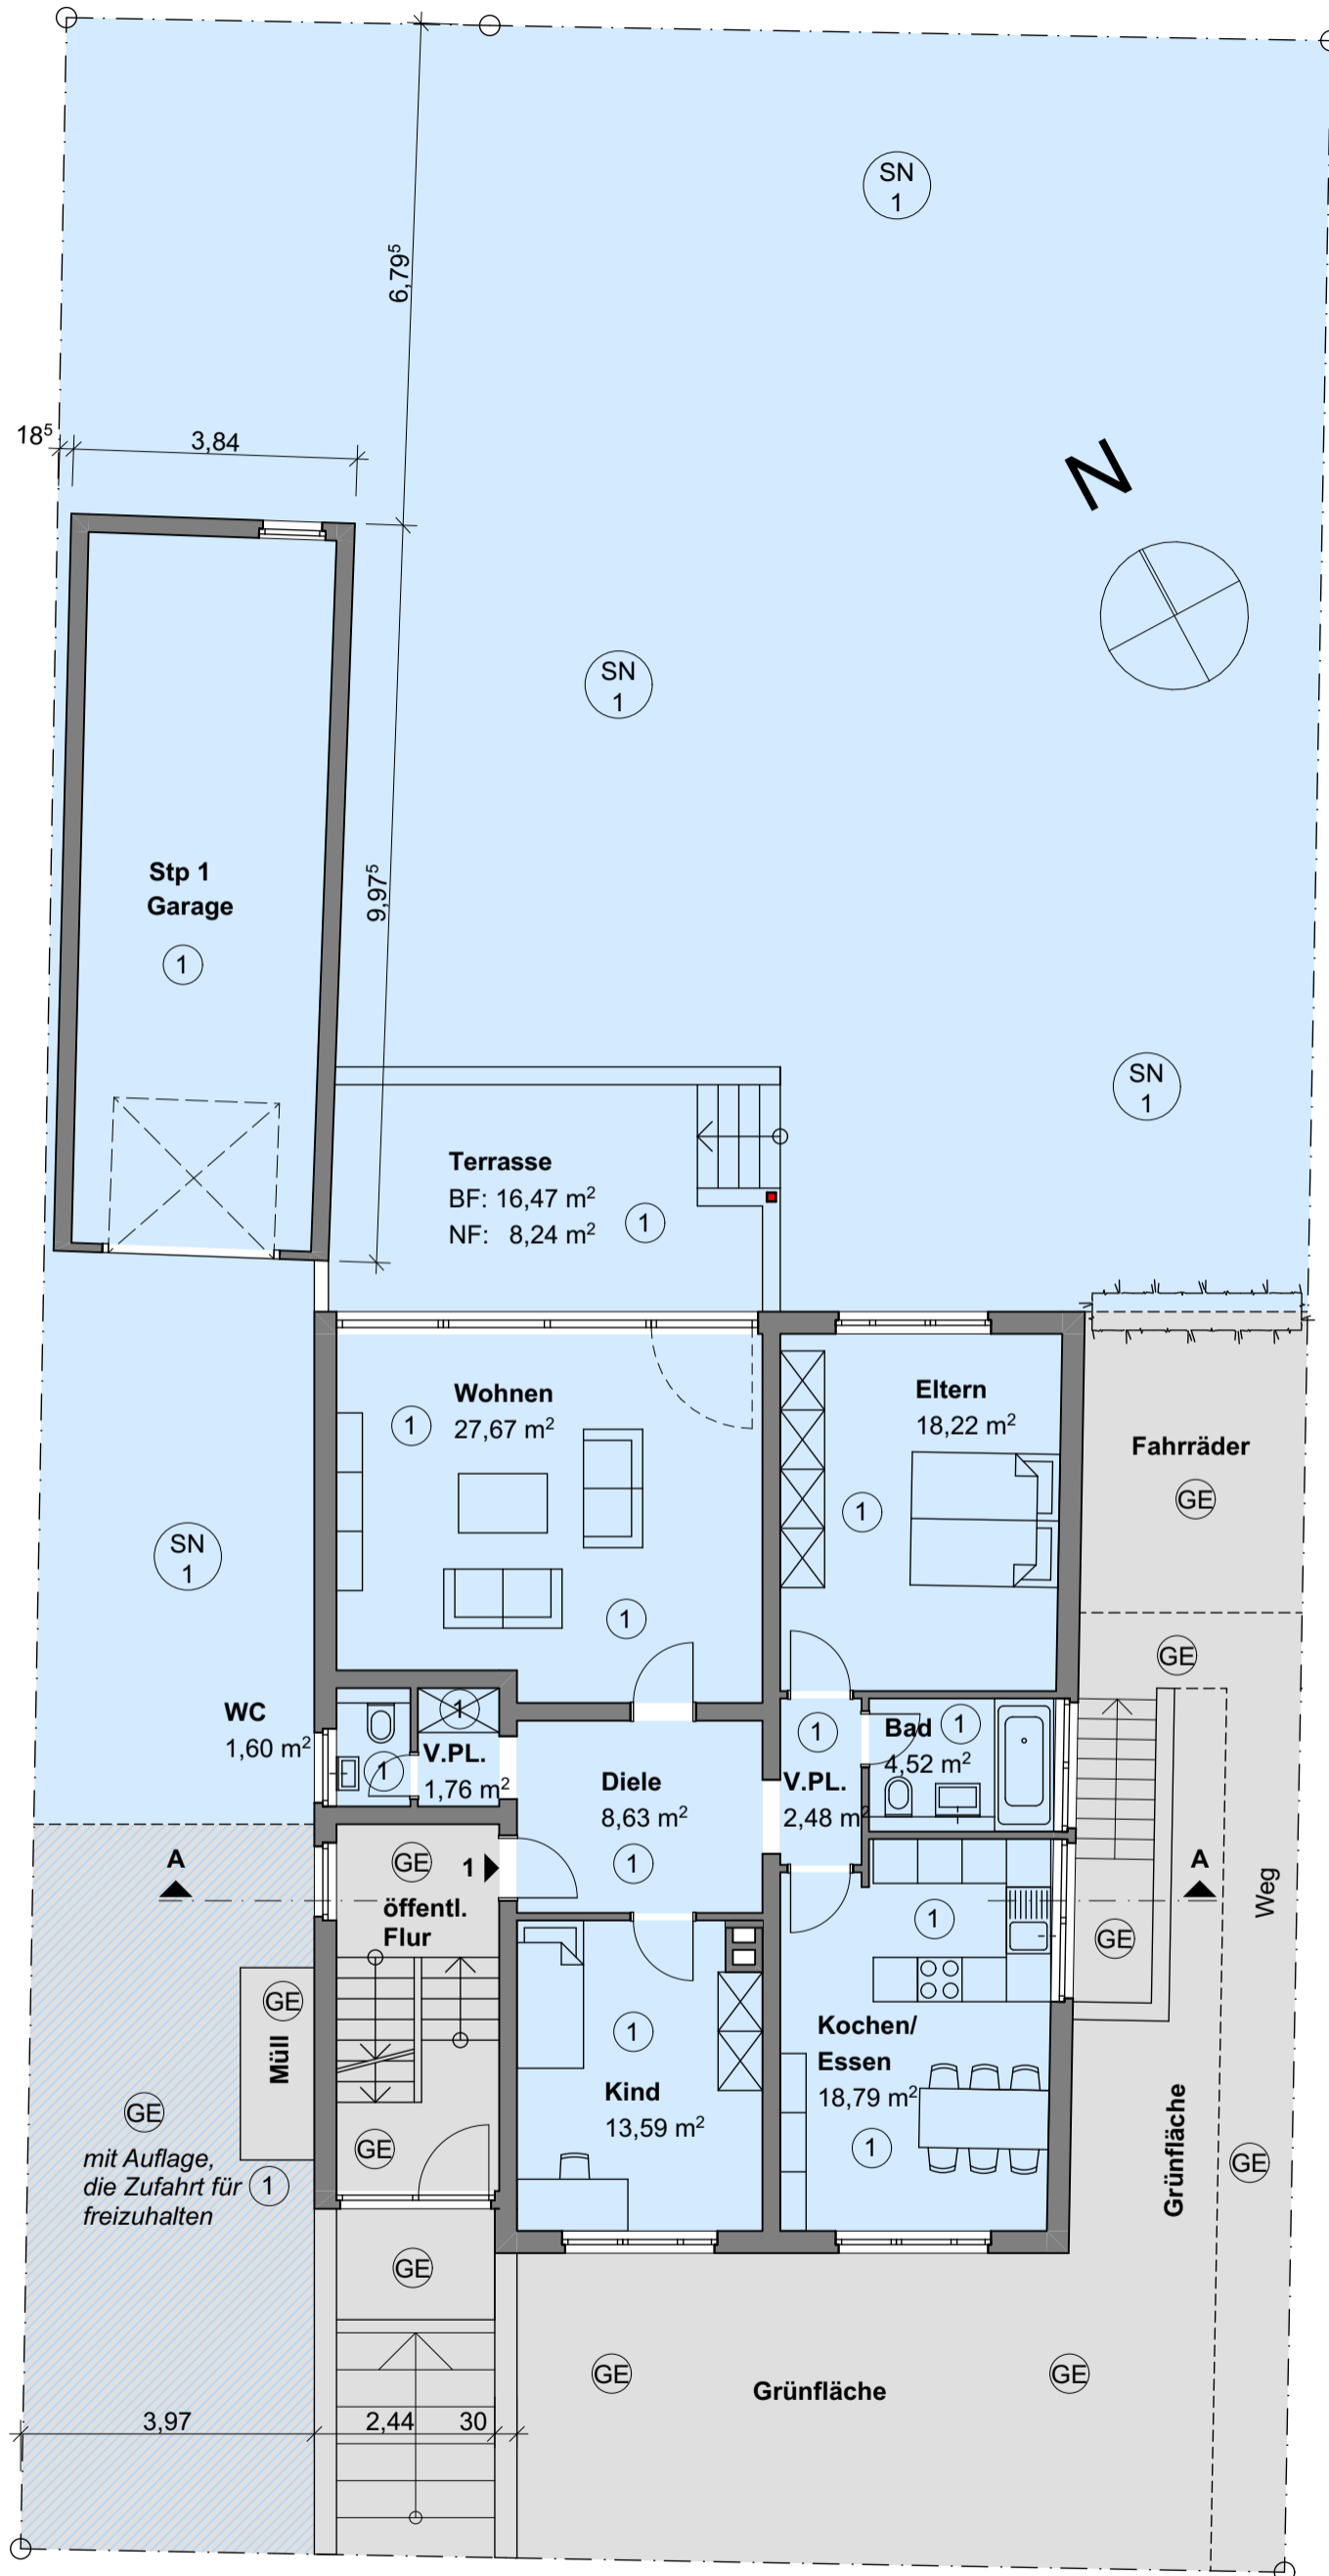

ARCHIDEE!

ARCHIDEE Stefan Emslander

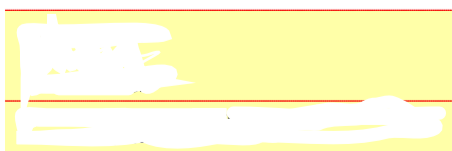

Stefan Emslander
Schiller Str. 27
76135 Karlsruhe
Tel. 0721/56 87 64-2

Grundriss EG

TE_01

M.: 1:100

DATUM: 23.01.2025