


Eingang

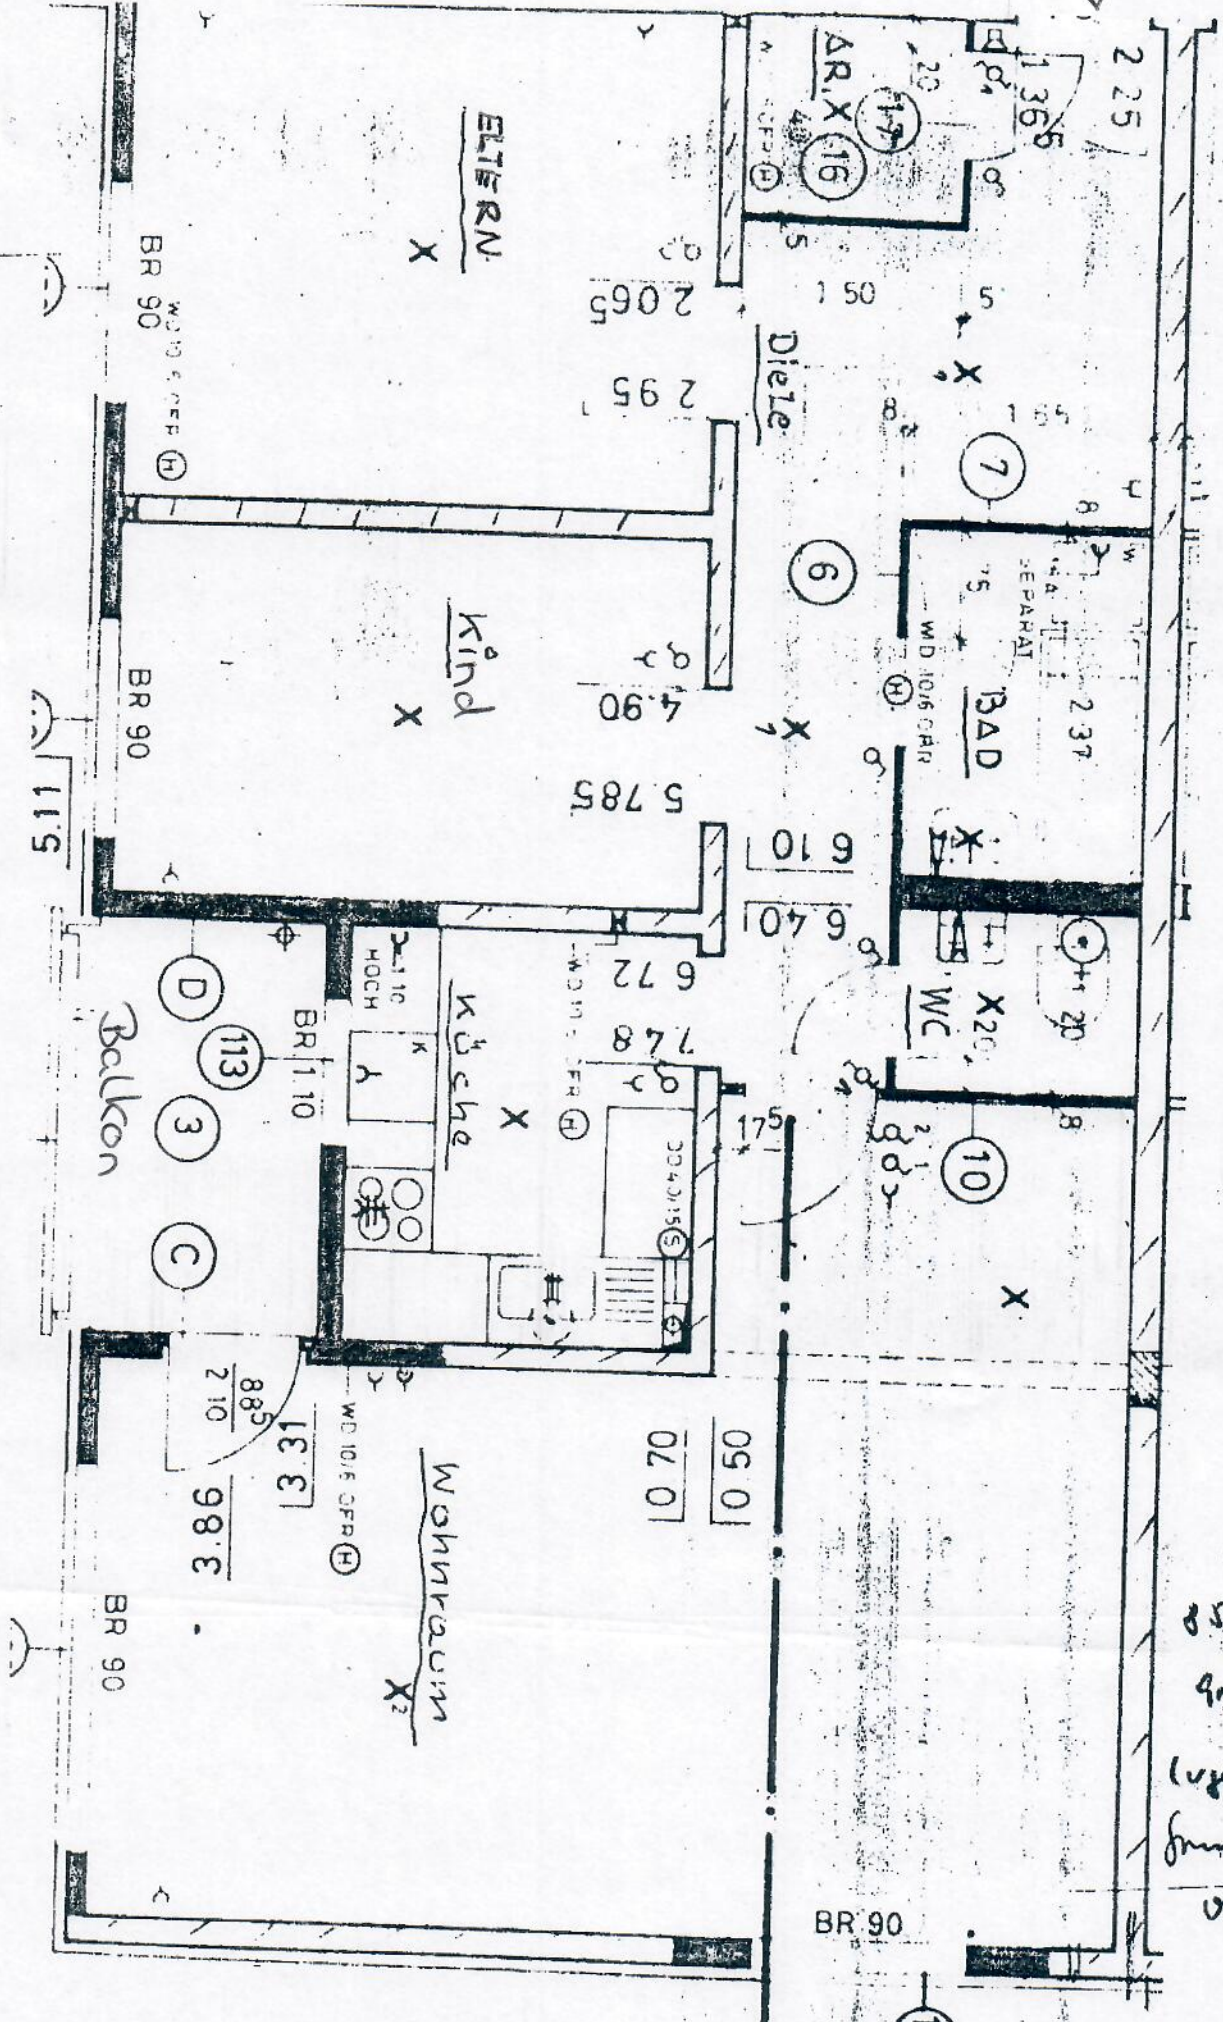

3501 0202

85.92
9m
Luz.
Grundris
Plan