



2.2.36

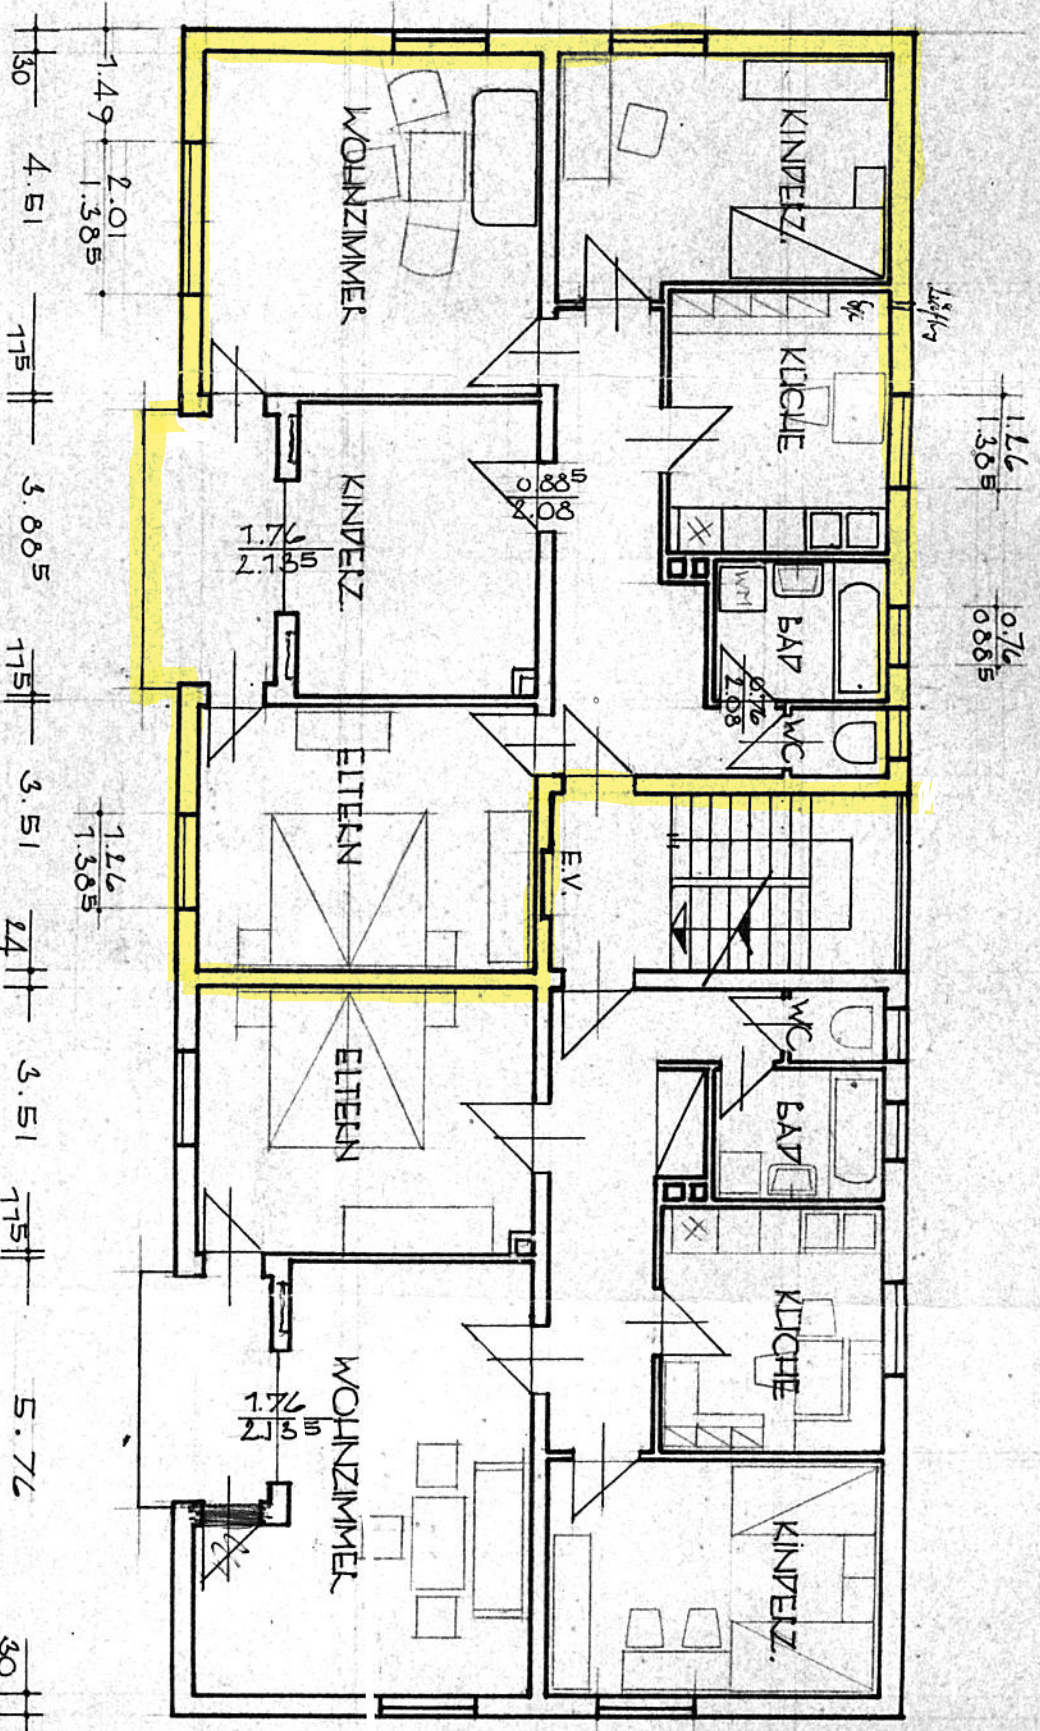

Elektrische Anschlüsse
 Mastab 1:100

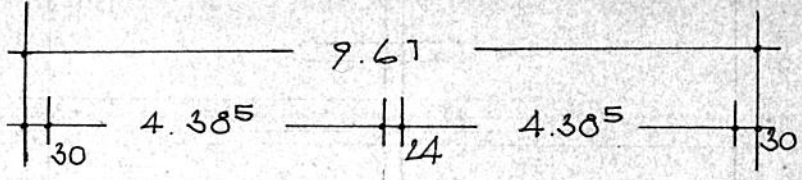