


Karthausen 2

E6



a. 1 cm = 1 m

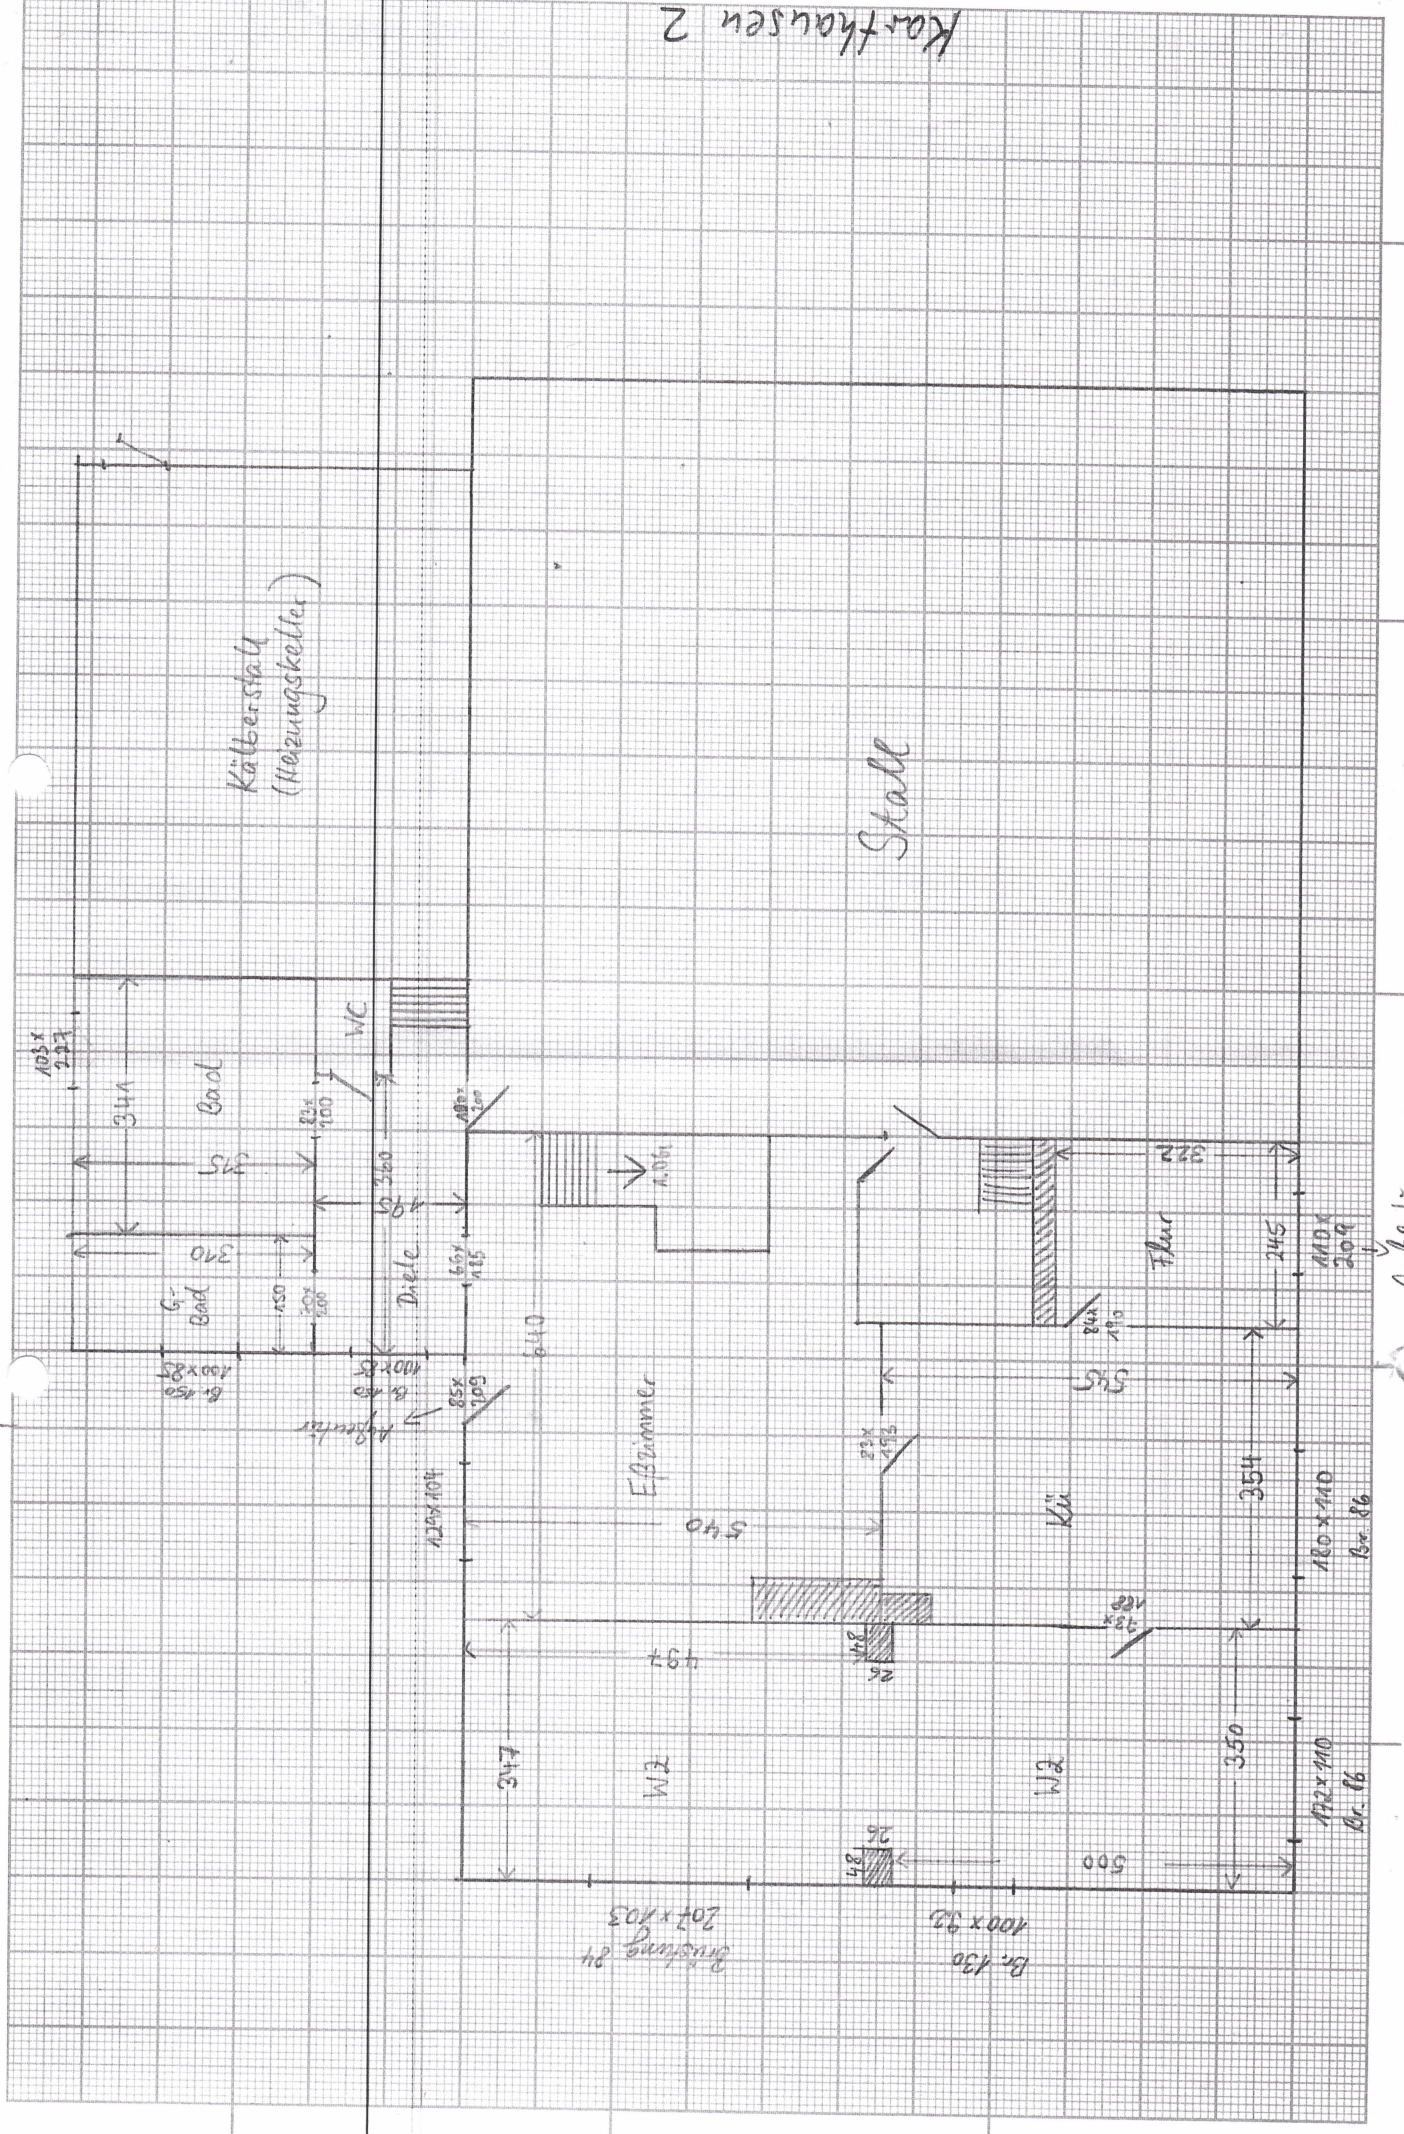






# Positionenplan

Ingenieurbüro für Baustatik  
Dipl.-Ing. R. Huckenbeck  
Weststr. 19 - 42477 Radevormwald  
Tel. 02195-91916-0 · Fax 919165

1314102

## Grundriss Obergeschoss

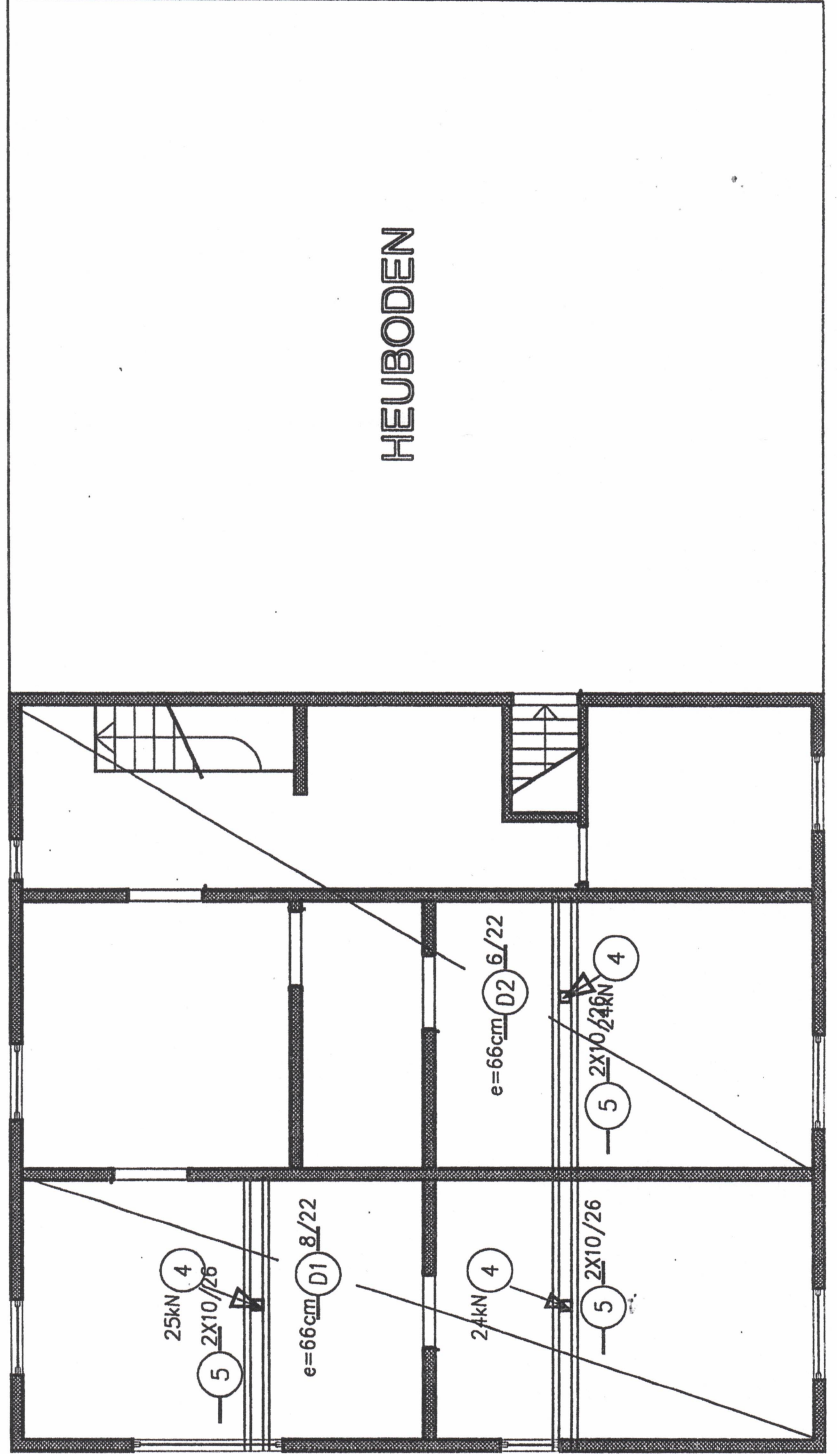

202-034

4/1:100

21