


## Features

-  Private parking
-  3 Bedrooms
-  Private pool (18-20m<sup>2</sup>)
-  2 Bathrooms


Num	2119	2120	2121
<b>Plot</b>	375	315	331
<b>Terraces</b>	57,00	57,00	57,00
<b>Parking</b>	31,26	31,85	31,24
<b>Gardens</b>	270,63	212,34	228,00

All measures are expressed in M<sup>2</sup>.


2121

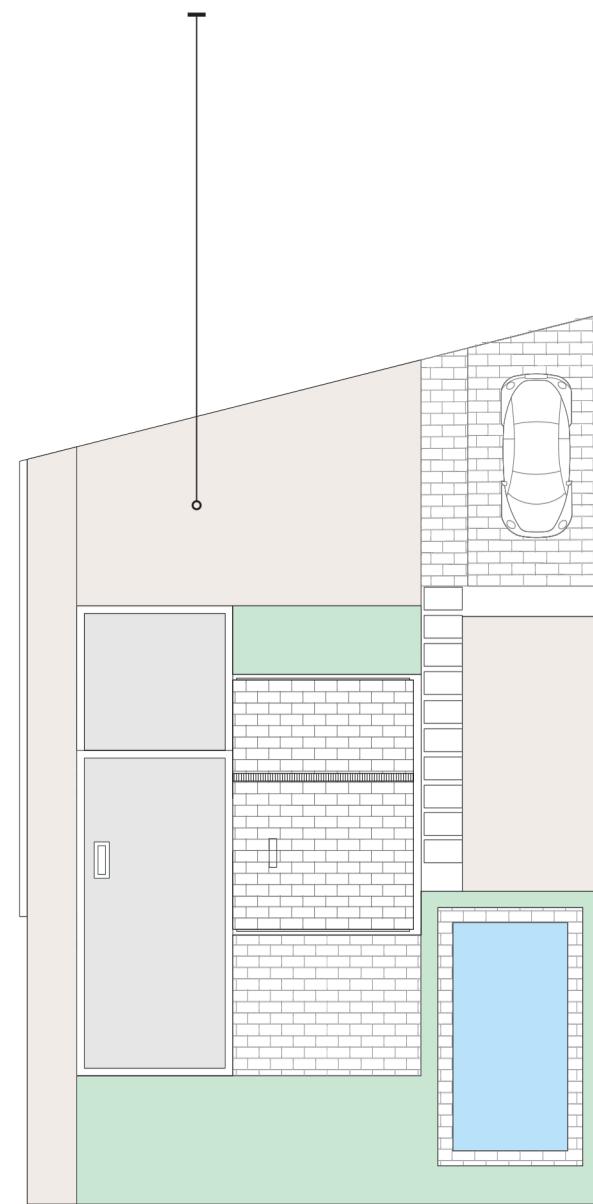


2120

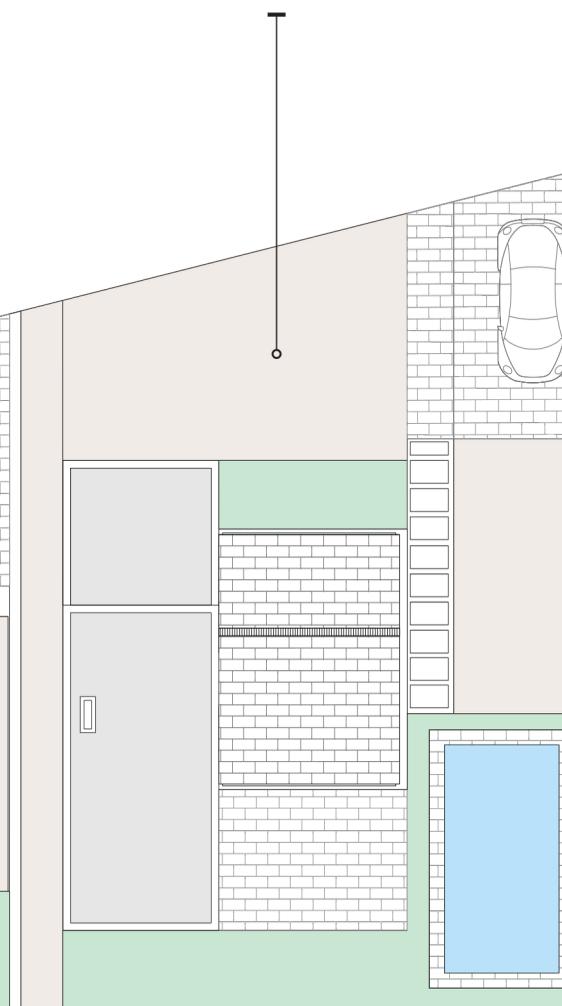

2119

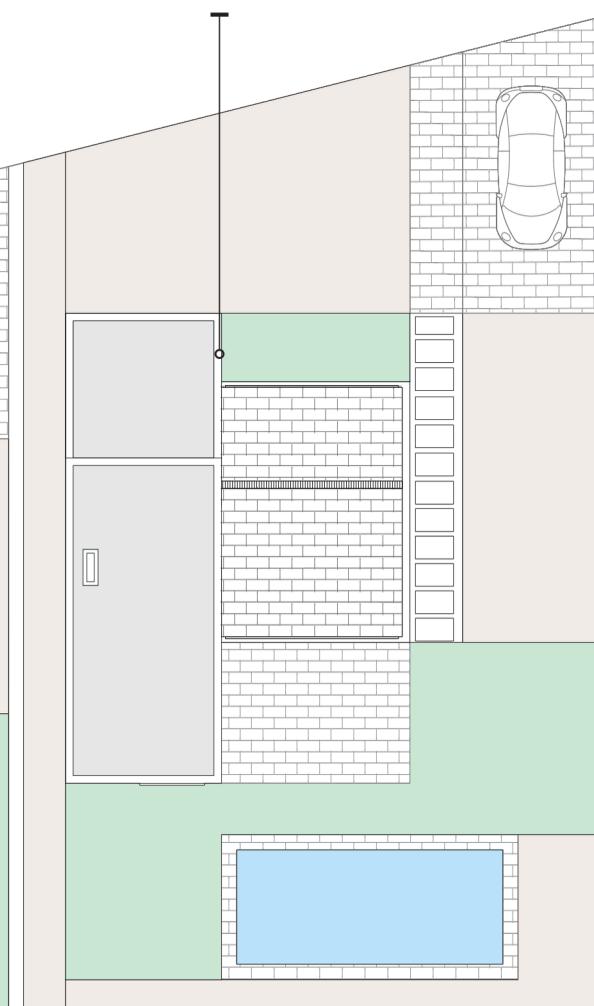

Legal Notice: Standard floor plan, which does not include the common use areas. Each residence has its own floor plan, which may vary slightly from the standard one. The furniture and household items that appear in the plan are merely for decorative purposes. This is not a contractual document. This plan can be modified by the Project Management Team according to construction or design needs.

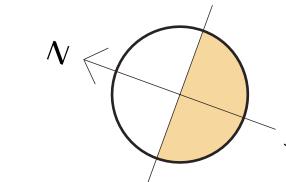

1/2


## Ground floor



<b>Built area</b>	113,20
1 Kitchen-	30,30
2 Living	14,13
3 Bedroom 1	12,87
4 Bedroom 2	11,92
5 Bedroom 3	5,10
6 Bathroom 1	4,68
9 Bathroom 2	18,00
10 Terrace 2	30,00
<b>Solarium</b>	

All measures are expressed in M2.

Legal Notice: Standard floor plan, which does not include the common use areas. Each residence has its own floor plan, which may vary slightly from the standard one. The furniture and household items that appear in the plan are merely for decorative purposes. This is not a contractual document. This plan can be modified by the Project Management Team according to construction or design needs.

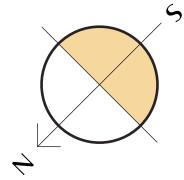


Scale 1:50  
A3

1/2

First floor


3 2

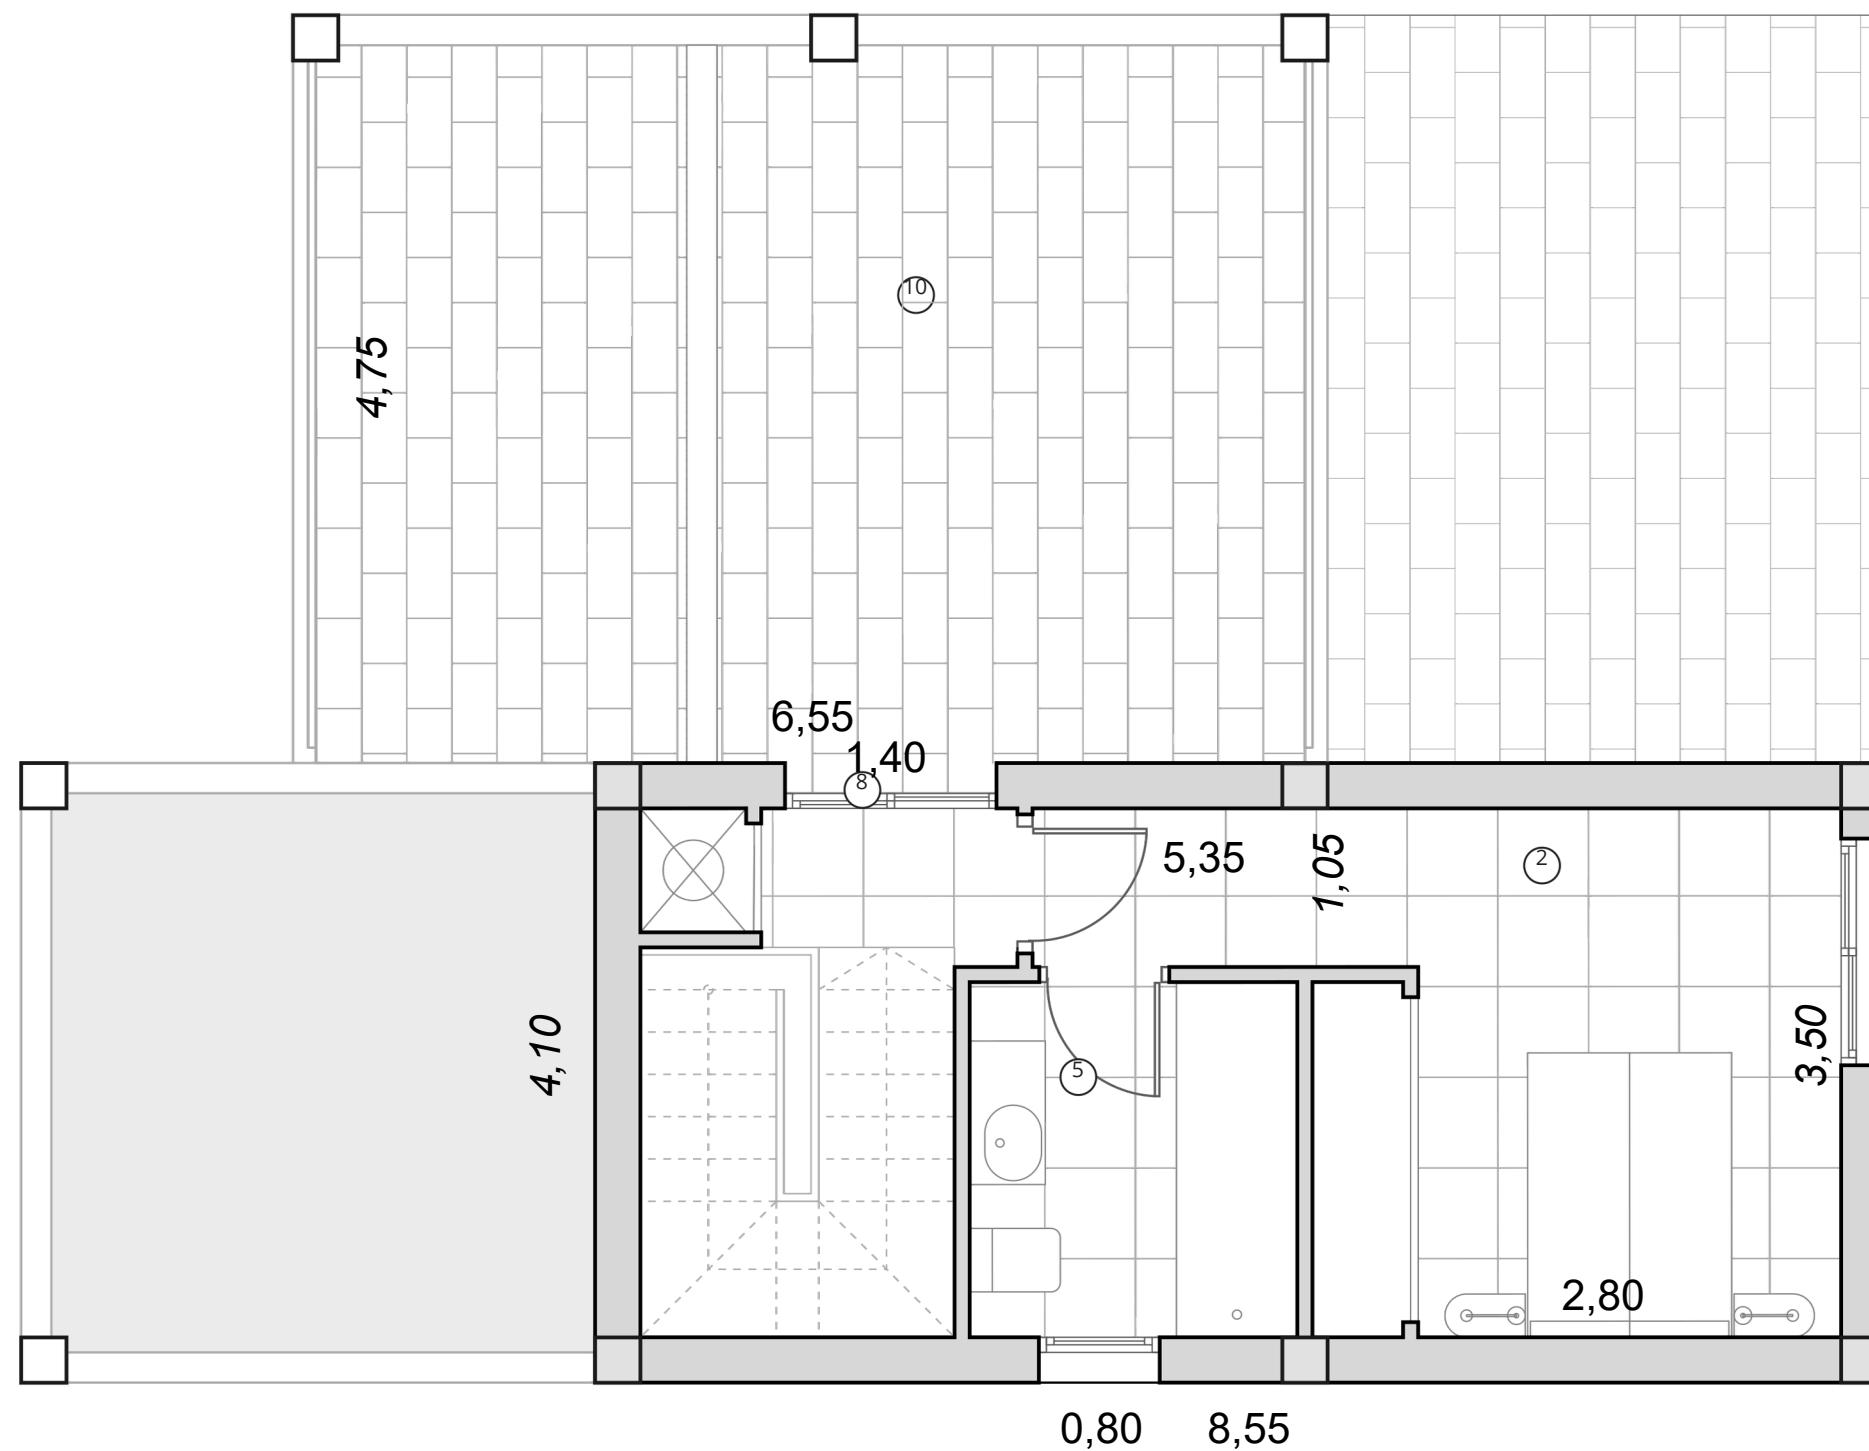

<b>Built area</b>	113,20
1 Kitchen-	30,30
2 Living	14,13
3 Bedroom 1	12,87
4 Bedroom 2	11,92
5 Bedroom 3	5,10
6 Bathroom 1	4,68
9 Bathroom 2	18,00
10 Terrace 2	30,00
<b>Solarium</b>	

All measures are expressed in M2.

Legal Notice: Standard floor plan, which does not include the common use areas. Each residence has its own floor plan, which may vary slightly from the standard one. The furniture and household items that appear in the plan are merely for decorative purposes. This is not a contractual document. This plan can be modified by the Project Management Team according to construction or design needs.

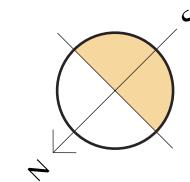

Scale 1:50  
A3