



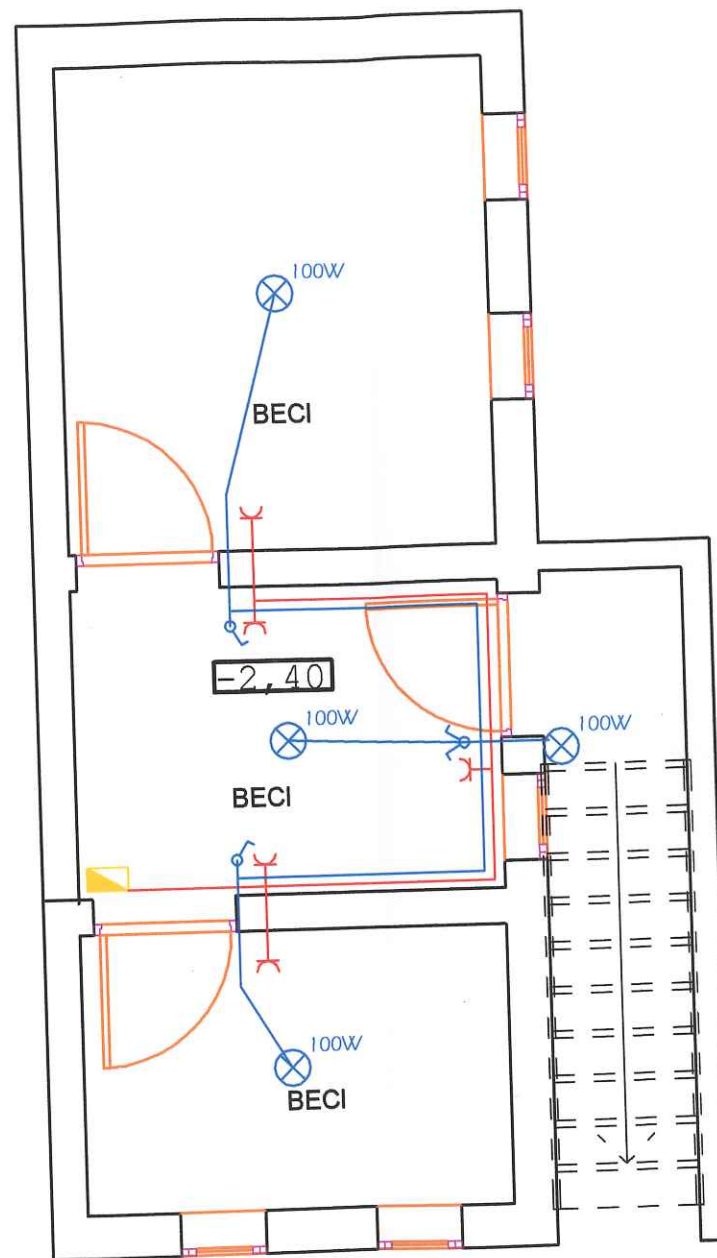

CTS=-0,70


LEGENDA:

- DOZA PRINCIPALA DE RAMIFICATIE
- CIRCUIT ELECTRIC DE DISTRIBUTIE ILUMINAT
- CIRCUIT ELECTRIC DE DISTRIBUTIE PRIZE
- CORP DE ILUMINAT CU LAMPA CU INCANDESCENTA
- PRIZA SCHUKO CU CONTACT DE PROTECTIE (16A)
- INTRERUPATOR TIP COMUTATOR
- INTRERUPATOR TIP CAP SCARA

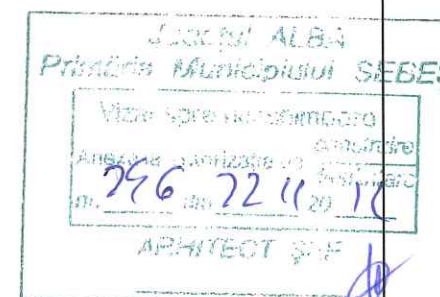


Electrician Autorizat: ing. BOJOR CRISTIAN DANIEL
 Autorizatie Definitiva, Nr.332/2004, Gr. III
 Eliberata de S.C. ELECTRICA S.A. Alba-Iulia

s.c. STRONG PROJECT s.r.l. Str.Dr.Aurel Lazar,Nr.5, Alba Iulia tel.: 07 22.344.709 Registrul comertului: J 01/1158/2006 Cod fiscal: RO 19185511				Beneficiar:	GROZAV DANIEL COSTEL SEBES-Petresti, Jud. Alba, Str.Oituz, Nr.16B.	Faza D.T.A.C.
Specificatia	Nume	Semnatura	Scara	Titlu proiect:	CONSTRUIRE LOCUITA, (P+M) IMPREJMUIRE SI ANEXE	Nr. pr. 30/2012
Sef proiect	ing. SCUTARU DOREL		1:50	Titlu plansa:	INSTALATII ELECTRICE PLAN SUBSOL	Nr. pl. E 1
Proiectat	ing. BOJOR CRISTIAN		Data			
Desenat	ing. BOJOR CRISTIAN		06.2012			

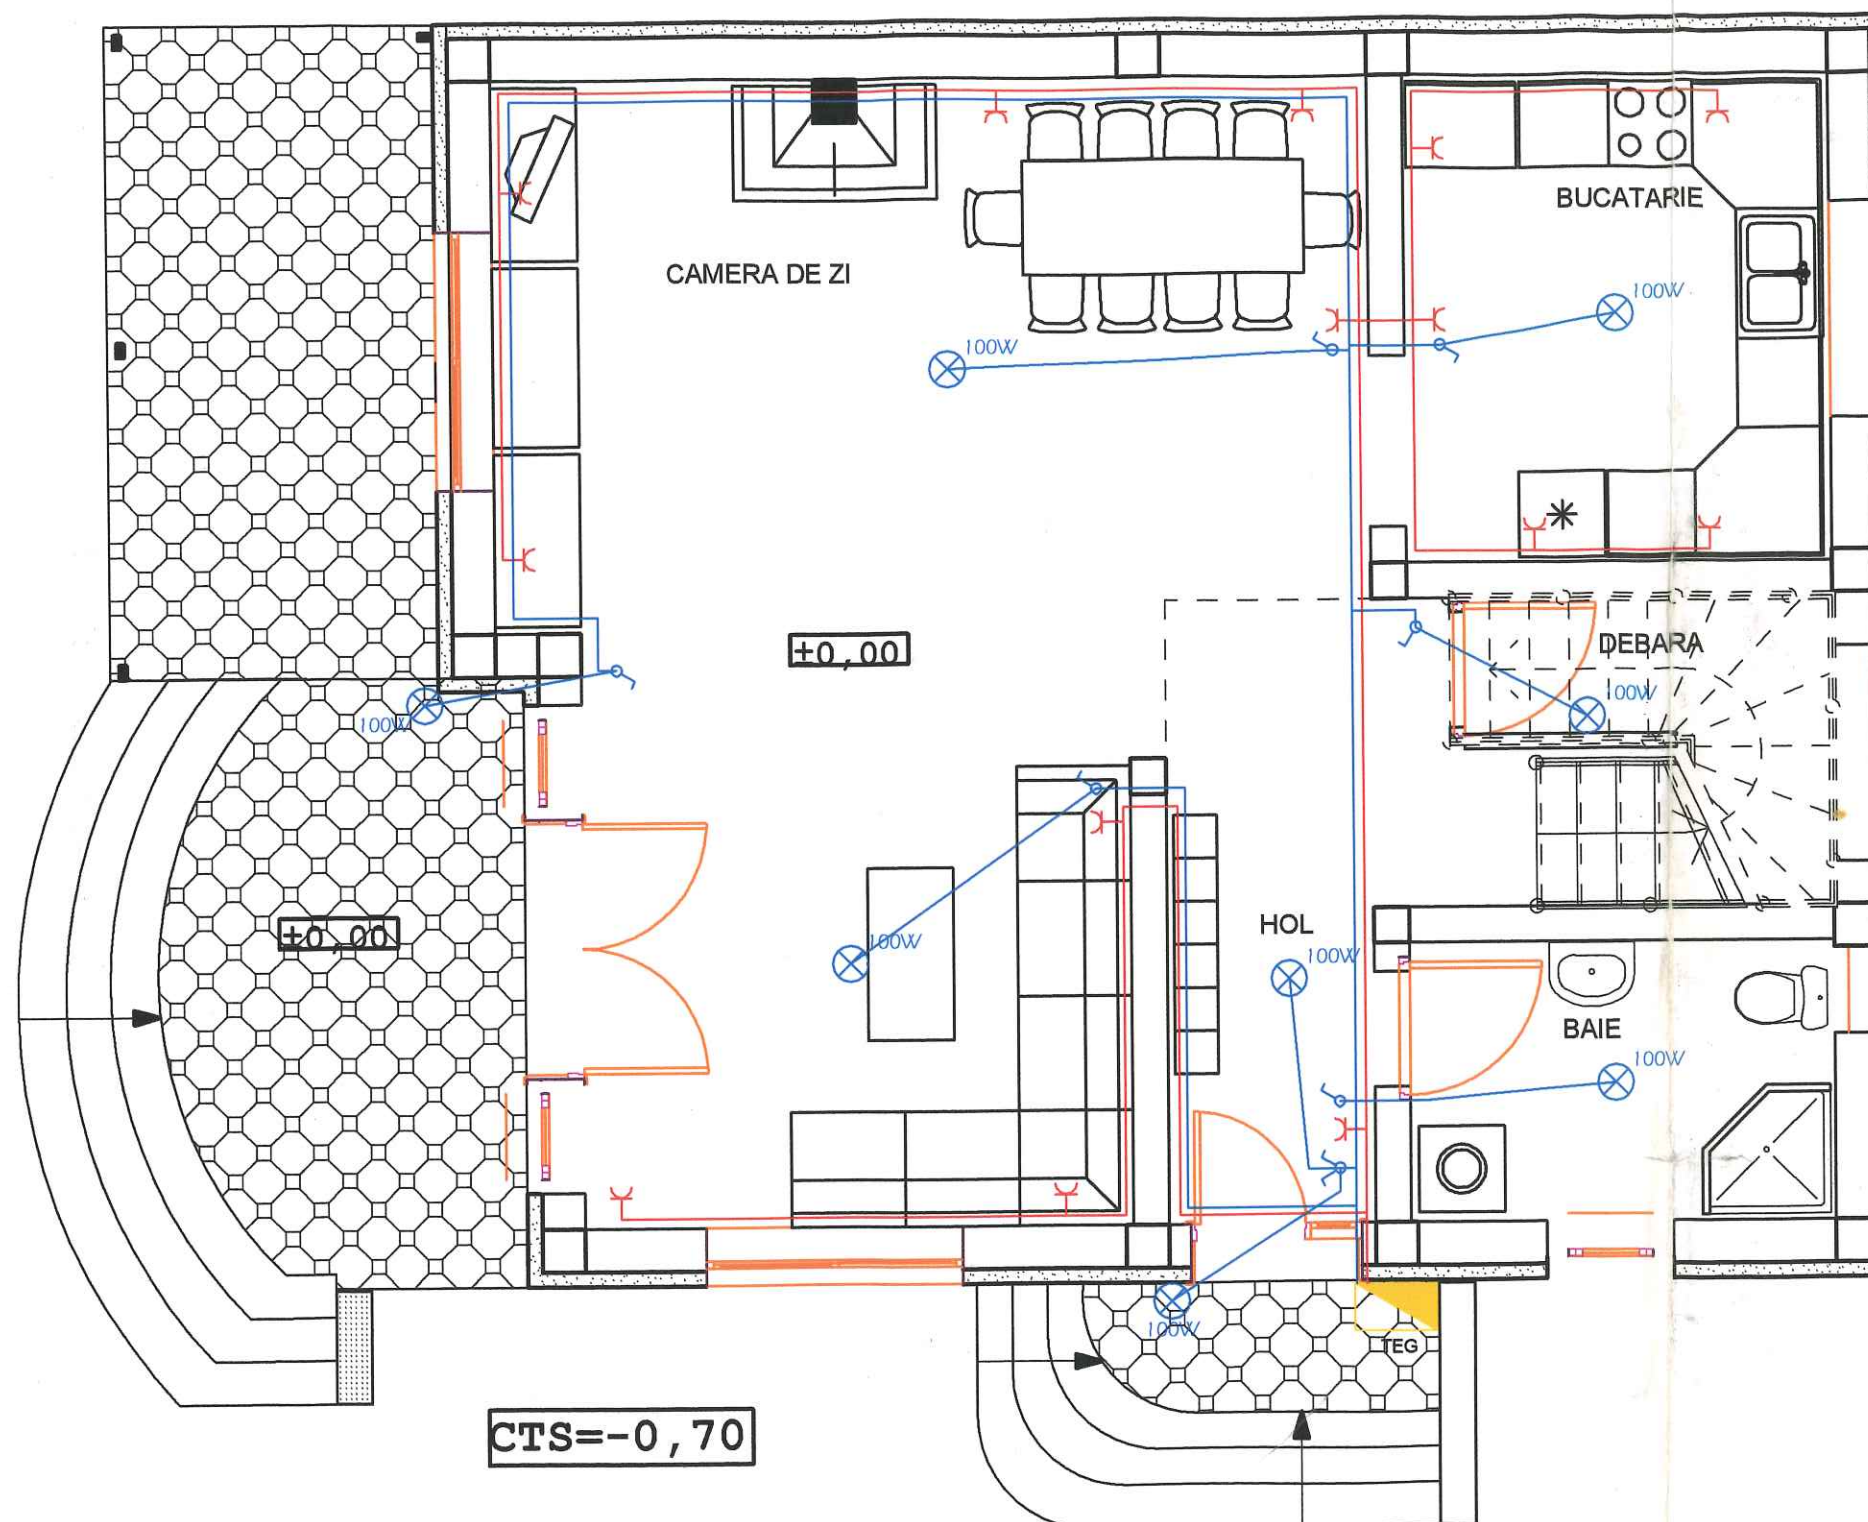


LEGENDA:

- TABLOU ELECTRIC GENERAL DE DISTRIBUTIE
- CIRCUIT ELECTRIC DE DISTRIBUTIE ILUMINAT
- CIRCUIT ELECTRIC DE DISTRIBUTIE PRIZE
- CORP DE ILUMINAT CU LAMPA CU INCANDESCENTA
- PRIZA SCHUKO CU CONTACT DE PROTECTIE (16A)
- INTRERUPATOR TIP COMUTATOR
- INTRERUPATOR TIP CAP SCARA

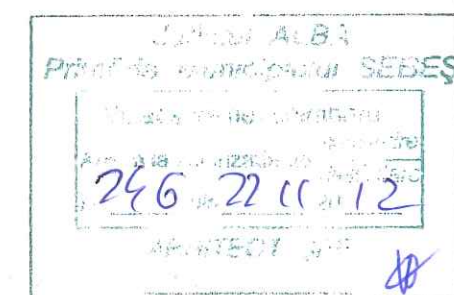


s.c. STRONG PROJECT s.r.l. Str.Dr.Aurel Lazar,Nr.5, Alba Iulia tel.: 0722.344.709 Registrul comertului: J 01/1158/2006 Cod fiscal: RO 19185511				Electrician Autorizat: ing. BOJOR CRISTIAN DANIEL Autorizatie Definitiva, Nr.332/2004, Gr. III Eliberata de S.C. ELECTRICA S.A. Alba-Iulia	
Beneficiar: GROZAV DANIEL COSTEL SEBES-Petresti, Jud. Alba, Str.Oituz, Nr.16B.				Faza D.T.A.C.	
Titlu proiect: CONSTRUIRE LOCUITA, (P+M) IMPREJMUIRE SI ANEXE				Nr. pr. 30/2012	
Titlu plansa: INSTALATII ELECTRICE PLAN PARTER				Nr. pl. E 2	
Specificatia	Nume	Semnatura	Scara	Data	
Sef proiect	ing. SCUTARU DOREL		1:50	06.2012	
Proiectat	ing. BOJOR CRISTIAN				
Desenat	ing. BOJOR CRISTIAN				

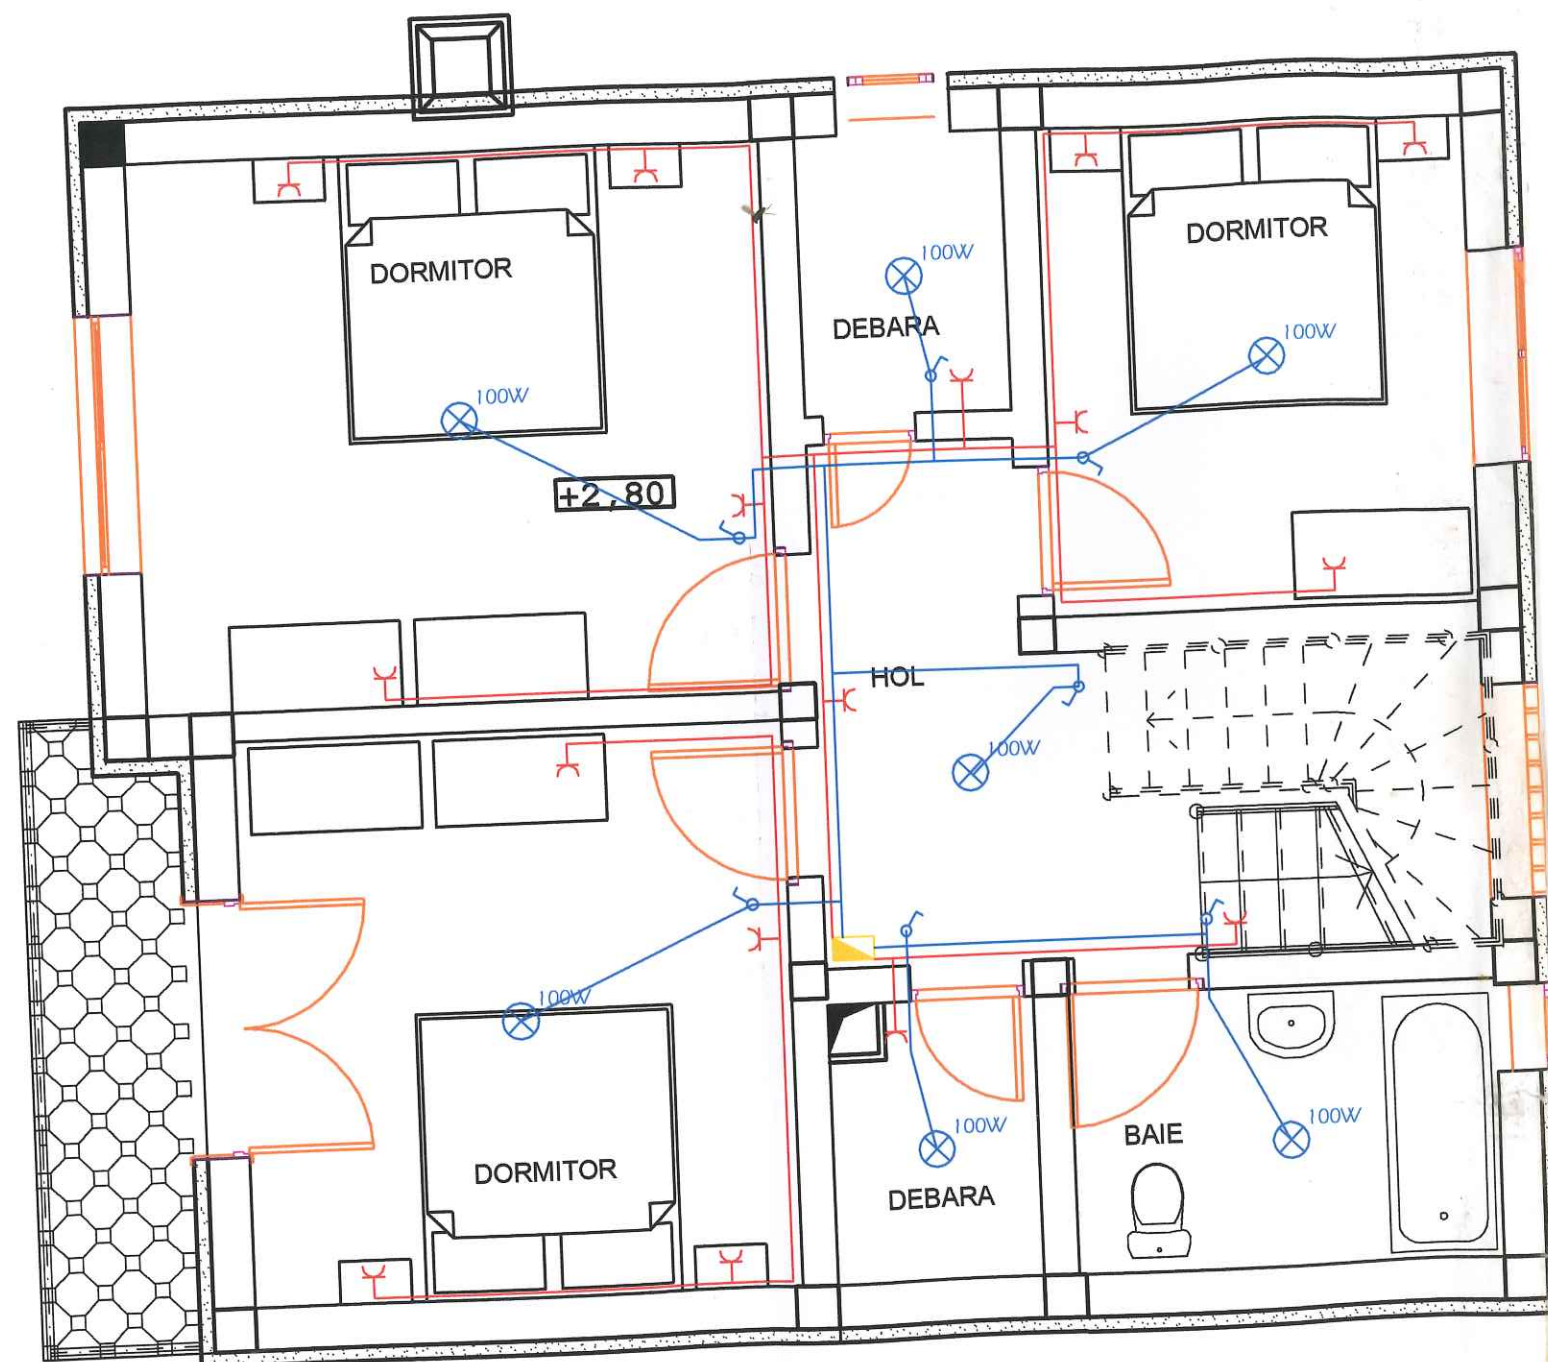

LEGENDA:

- DOZA PRINCIPALA DE RAMIFICATIE
- CIRCUIT ELECTRIC DE DISTRIBUTIE ILUMINAT
- CIRCUIT ELECTRIC DE DISTRIBUTIE PRIZE
- CORP DE ILUMINAT CU LAMPA CU INCANDESCENTA
- PRIZA SCHUKO CU CONTACT DE PROTECTIE (16A)
- INTRERUPATOR TIP COMUTATOR
- INTRERUPATOR TIP CAP SCARA

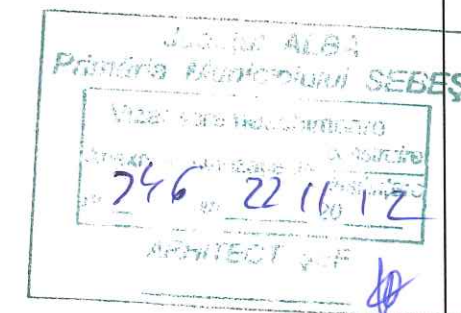

Electrician Autorizat: ing. BOJOR CRISTIAN DANIEL
 Autorizatie Definitiva, Nr.332/2004, Gr. III
 Eliberata de S.C. ELECTRICA S.A. Alba-Iulia

s.c. STRONG PROJECT s.r.l. Str.Dr.Aurel Lazar,Nr.5, Alba Iulia tel.: 07 22.344.709 Registrul comertului: J 01/1158/2006 Cod fiscal: RO 19185511				Beneficiar:	GROZAV DANIEL COSTEL SEBES-Petresti, Jud. Alba, Str.Oituz, Nr.16B.	Faza D.T.A.C.
Specificatia	Nume	Semnatura	Scara	Titlu proiect:	CONSTRUIRE LOCUITA, (P+M) IMPREJMUIRE SI ANEXE	Nr. pr. 30/2012
Def proiect	ing. SCUTARU DOREL		1:50	Titlu plansa:	INSTALATII ELECTRICE PLAN MANSARDA	Nr. pl. E 3
Proiectat	ing. BOJOR CRISTIAN		Data			
Desenat	ing. BOJOR CRISTIAN		06.2012			