

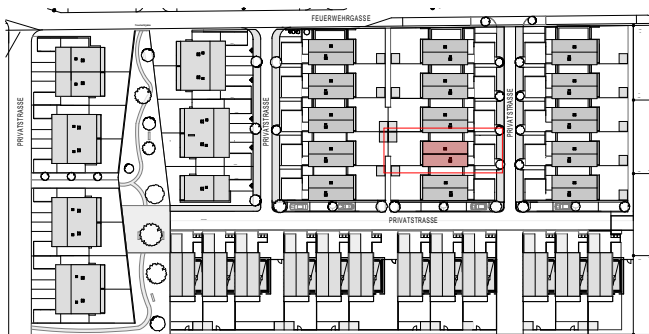


Lageplan M 1:2000

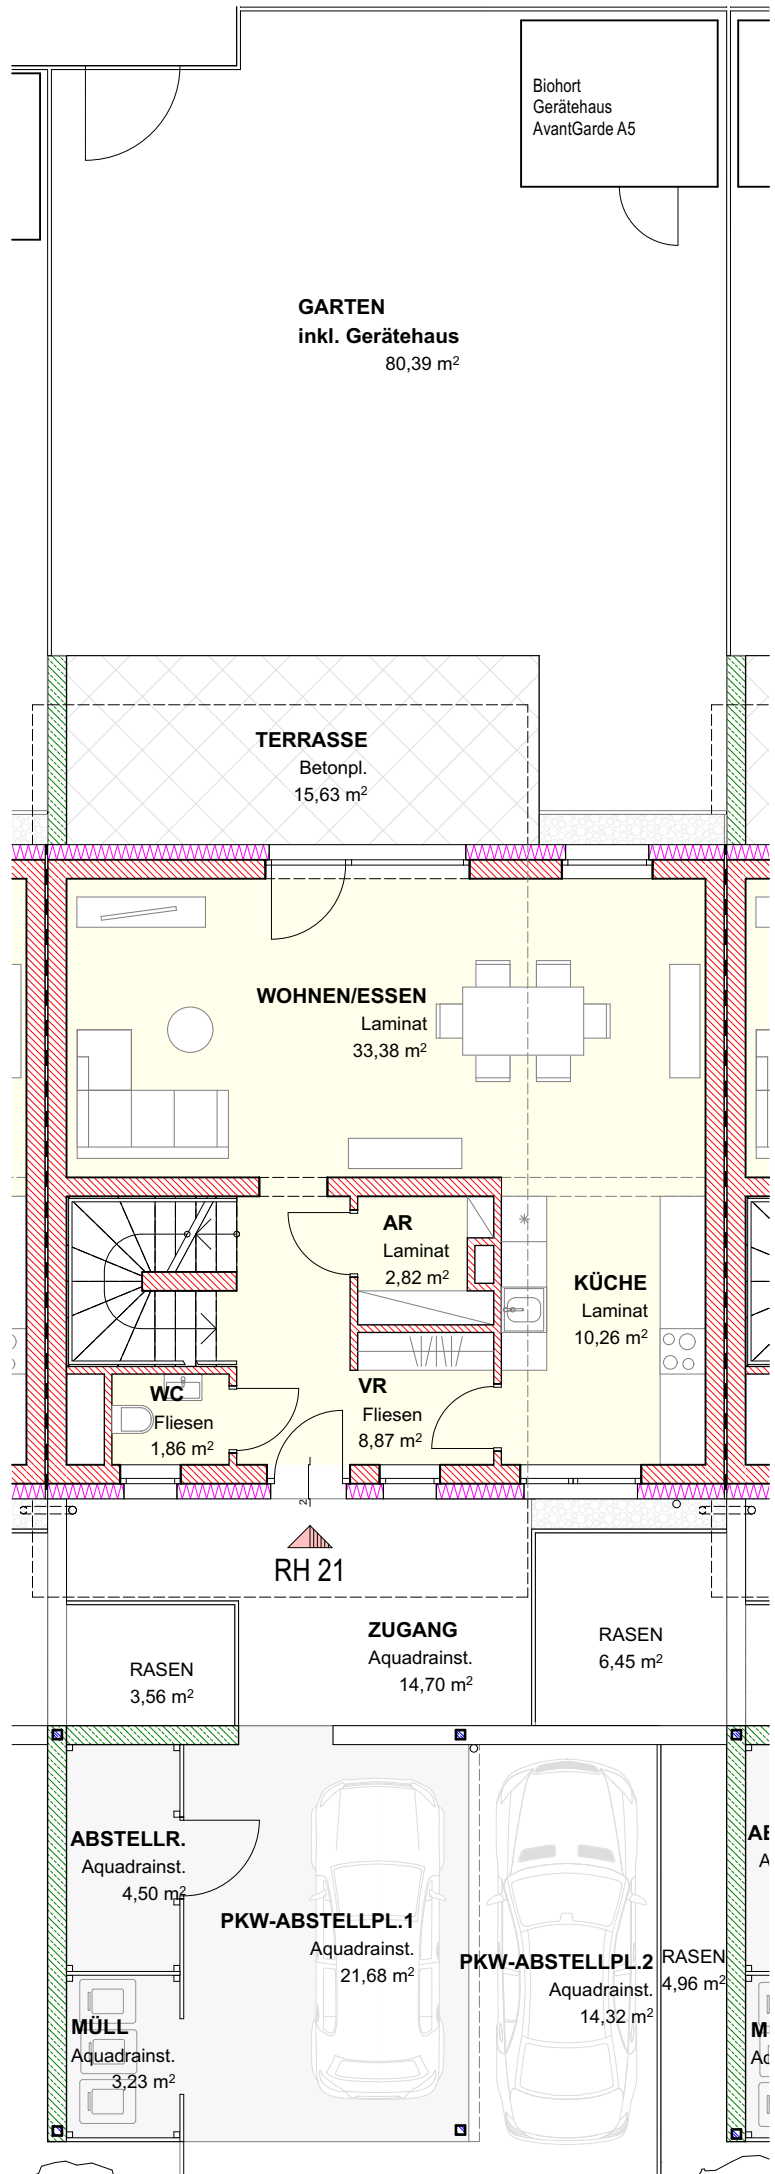




RH 21

EG M 1:100

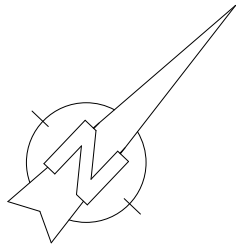

Lageplan M 1:2000



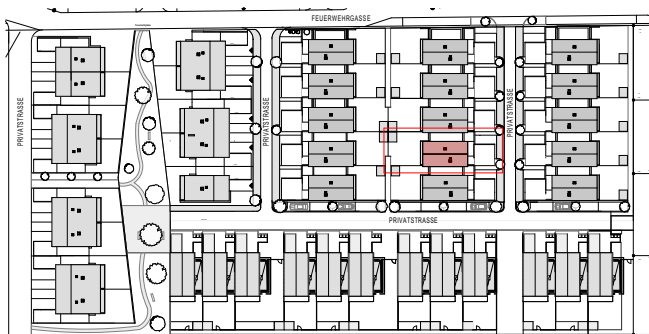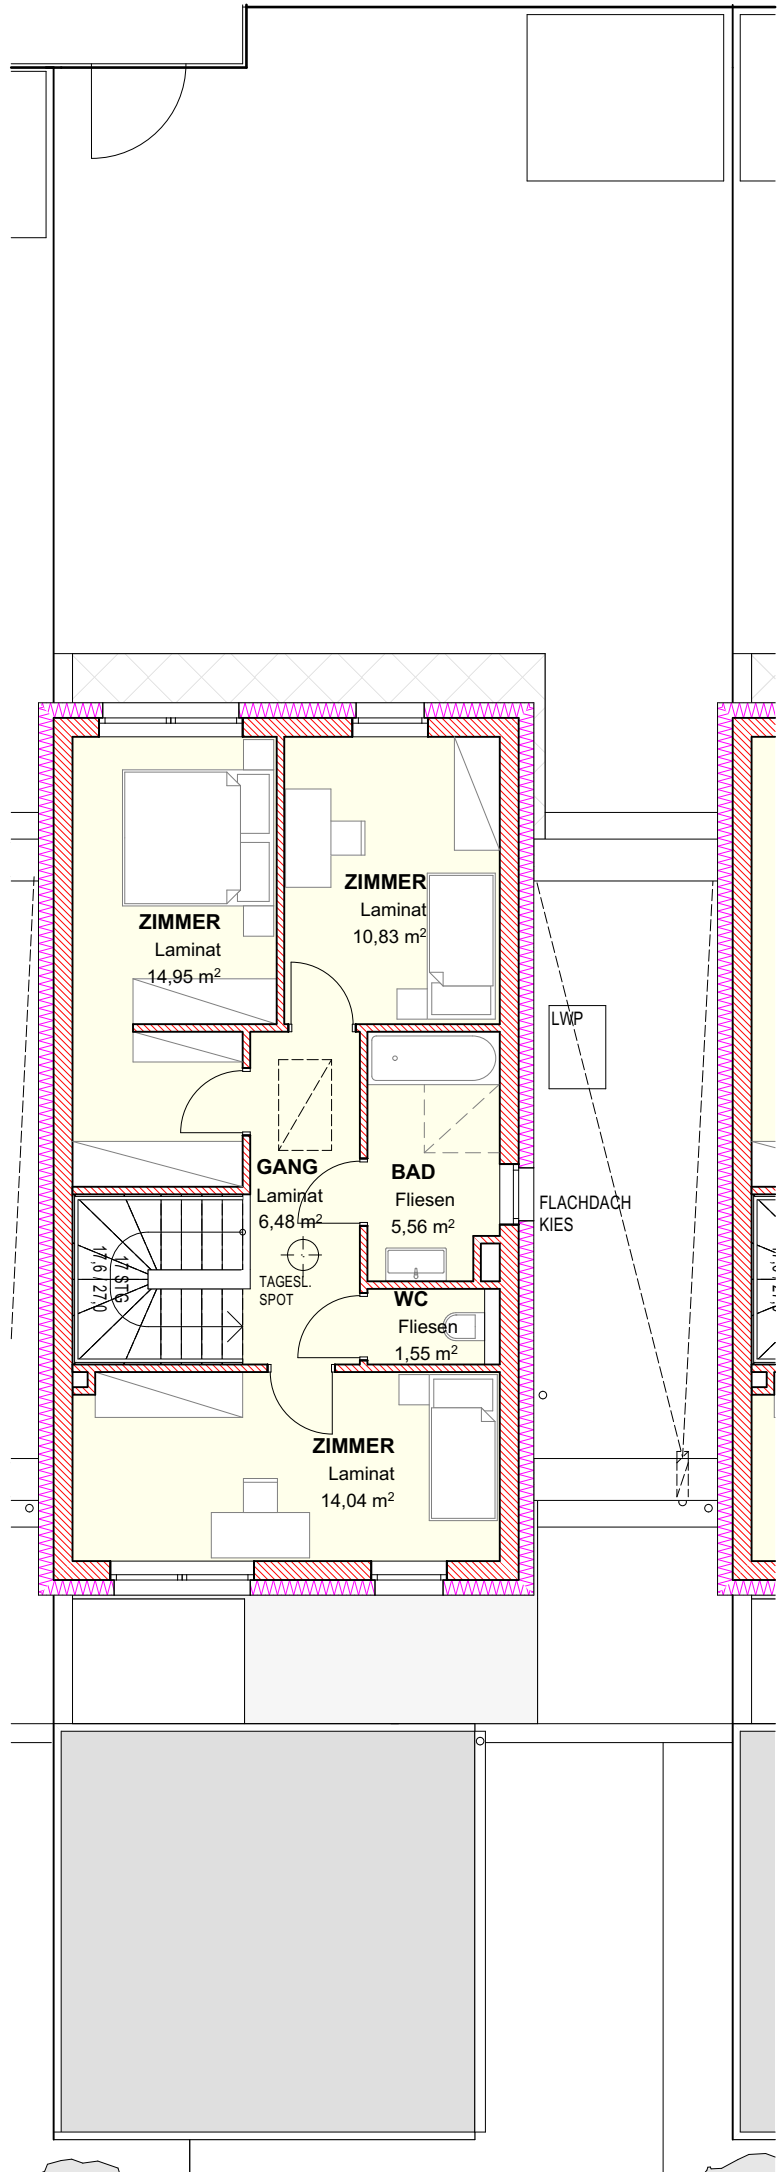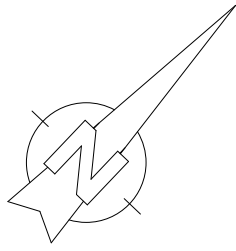

Lageplan M 1:2000

