



E. G.-GRUNDRISS

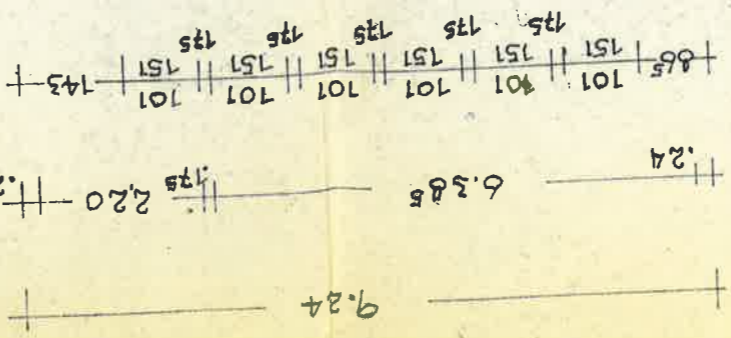

LAGEPLAN M-1:1000

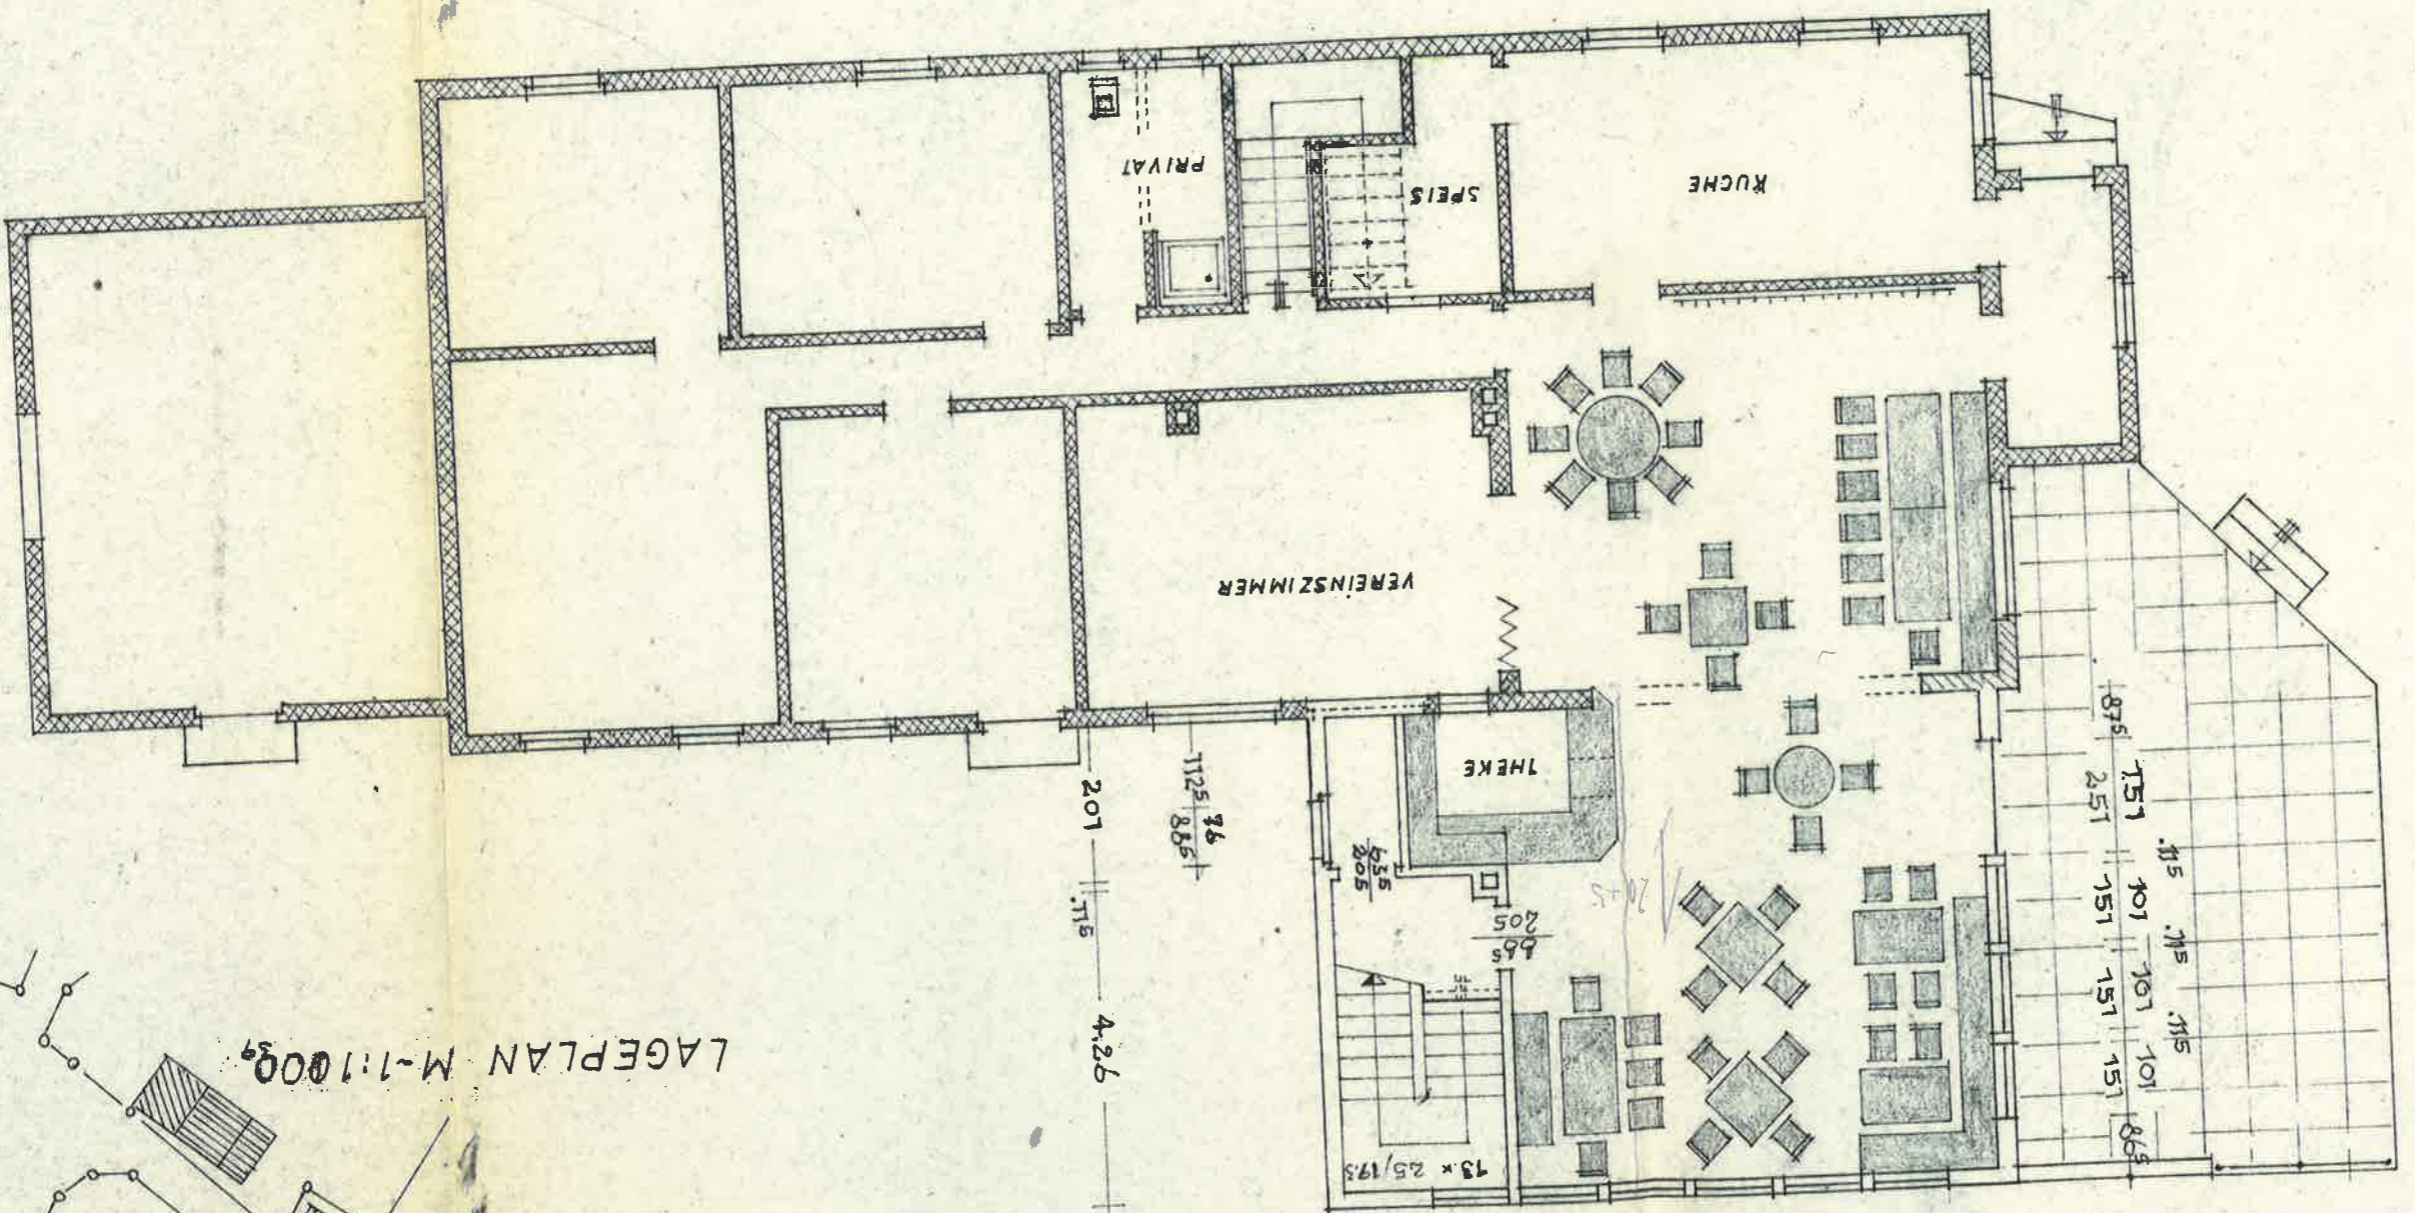