


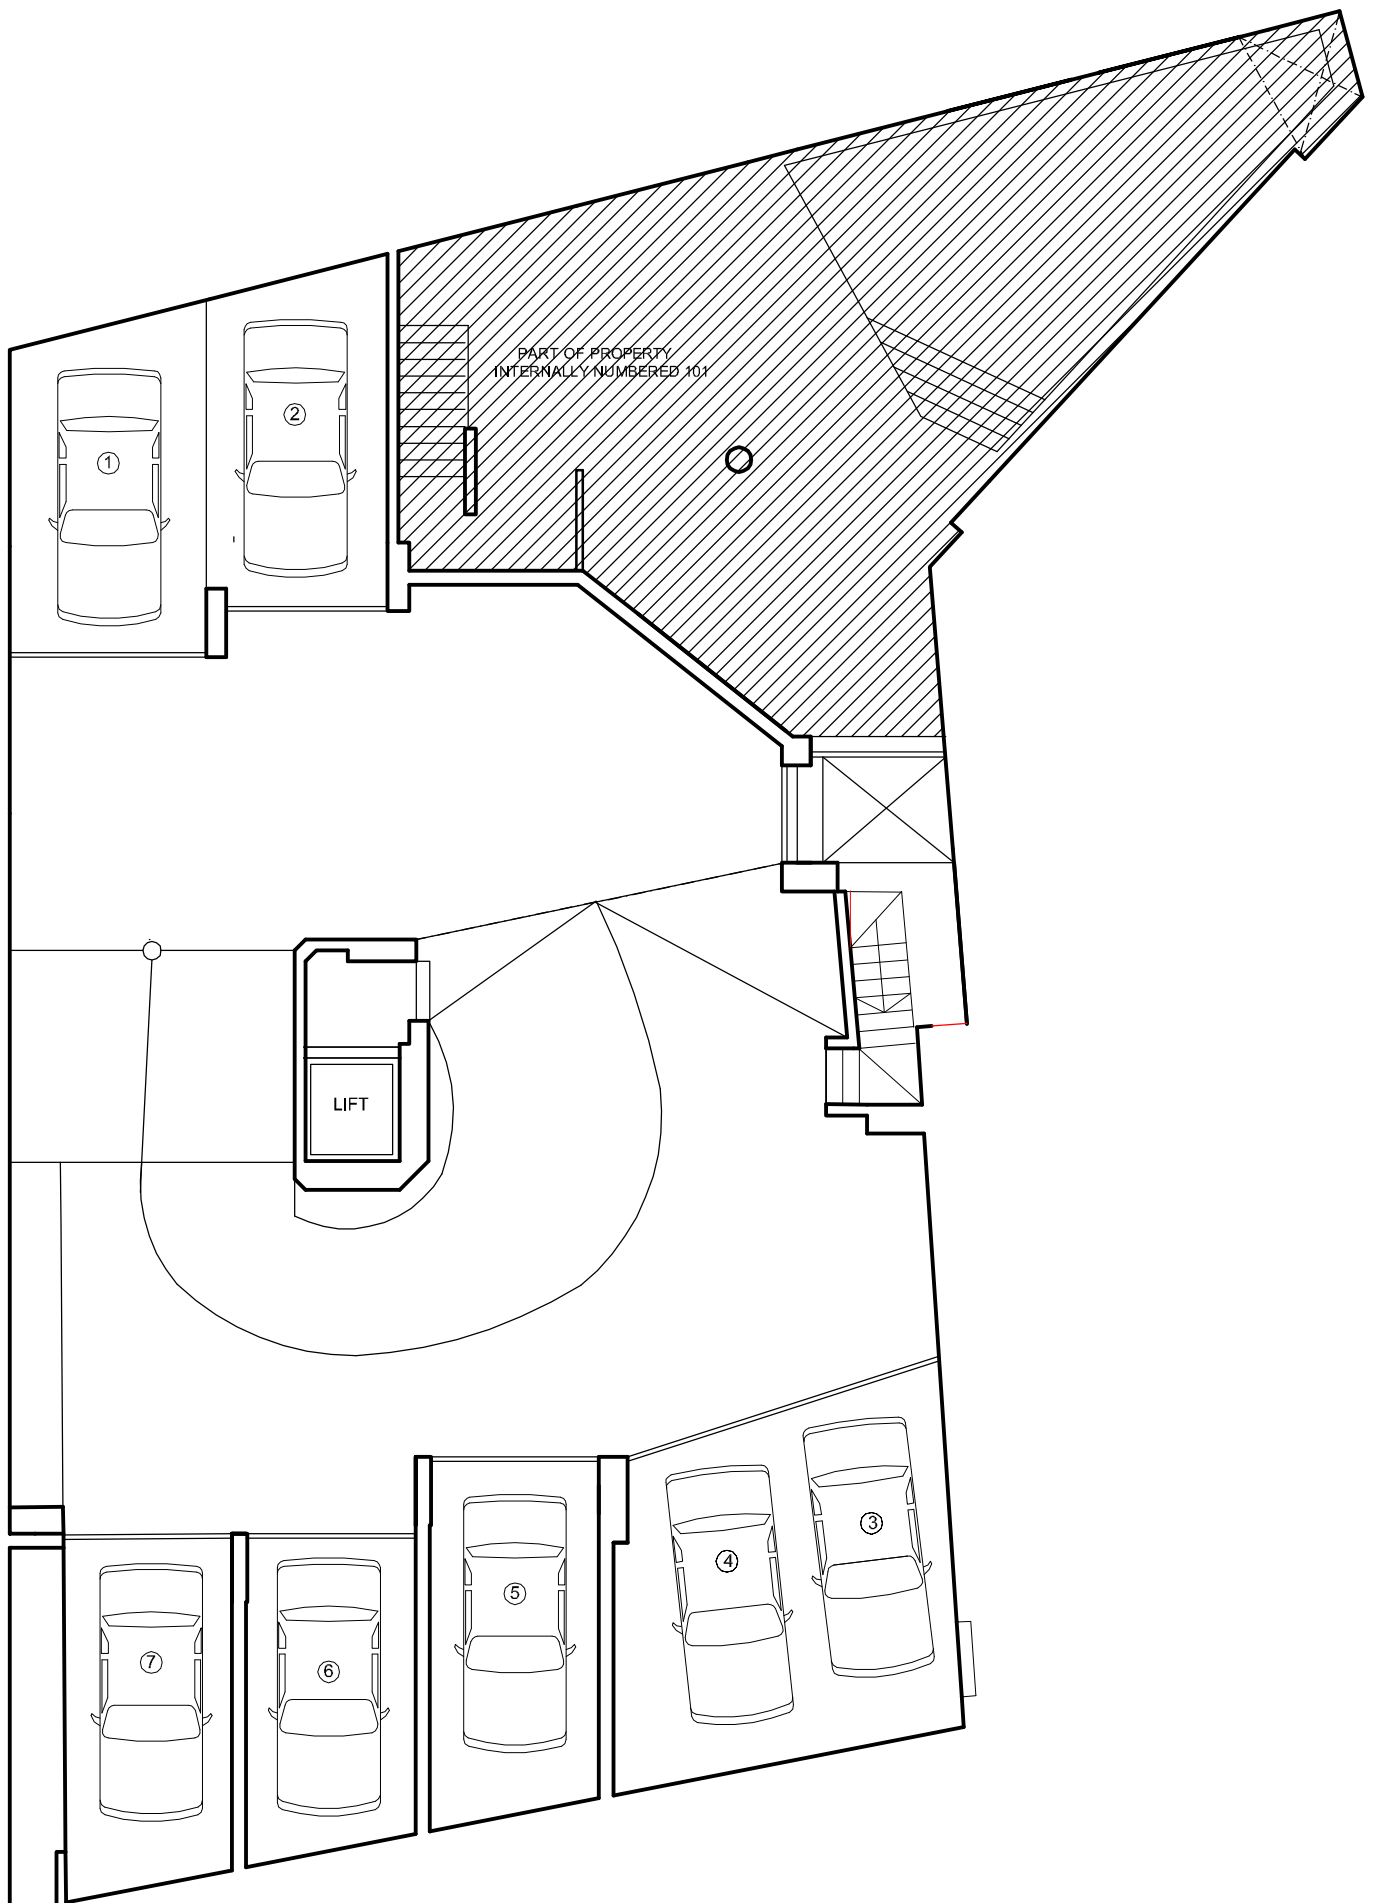

UPPER BASEMENT FLOOR PLAN