


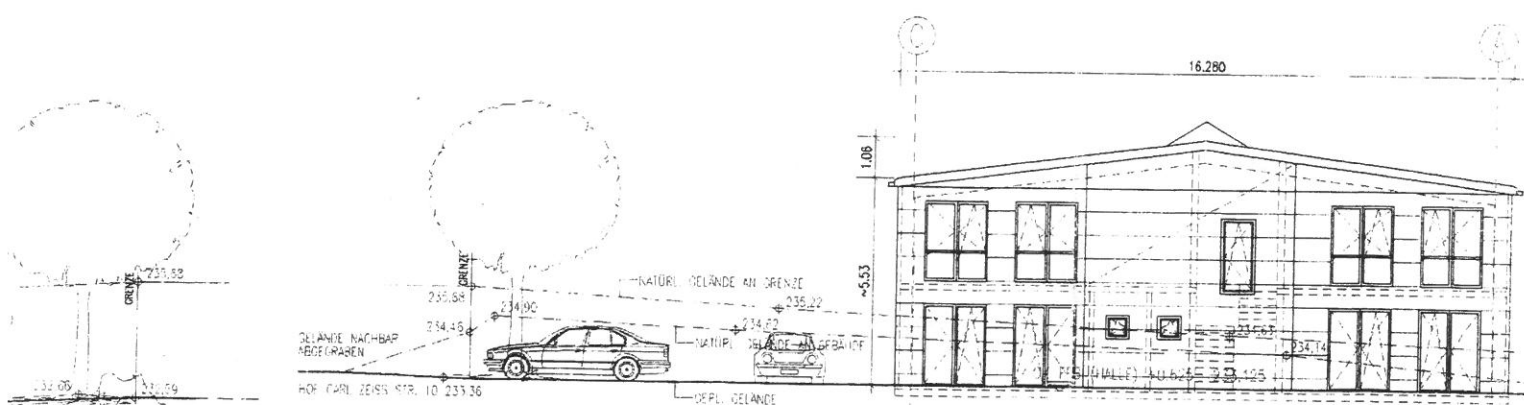


$$98.66 / 16.28 = 6.06$$

$$6.06 \times 0.25 = 1.52m$$

$$A5 = 1,52m$$

ANSICHT WEST

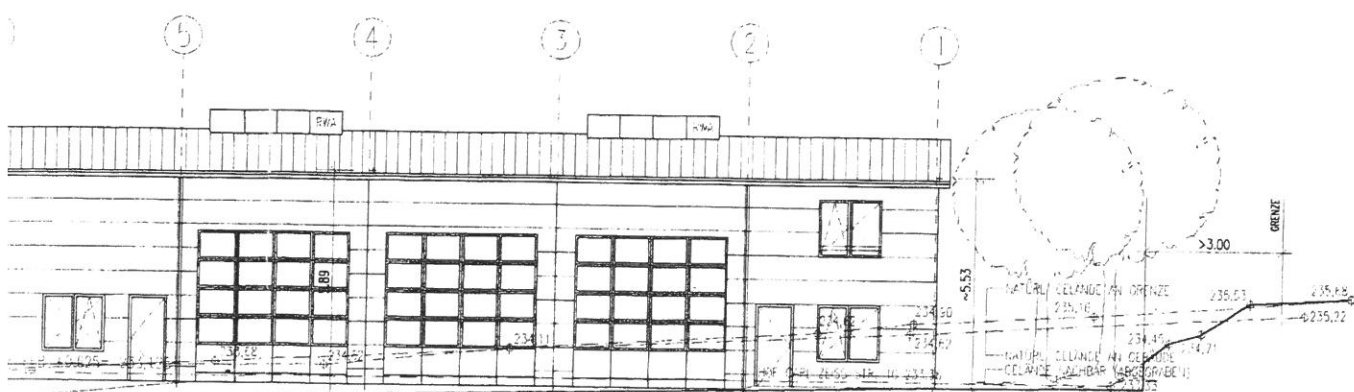

$$87.43 / 14.415 = 6.07$$

$$6.07 \times 0.25 = 1.52m$$

$$A3 = 1,52m$$

$$85.65 / 15.00 = 5.71$$

$$5.71 \times 0.25 = 1.43m$$

$$A4 = 1,43m$$

LA
23.1

ANSICHT NC

PROJEKT 1:100


PROJEKT

NEUBAU EINER LA
MIT BÜRO UND
CARL ZEISS ST
65520 BAD CA


ARCHITECT

GERH
ARCHIT

ANSICHT NORD

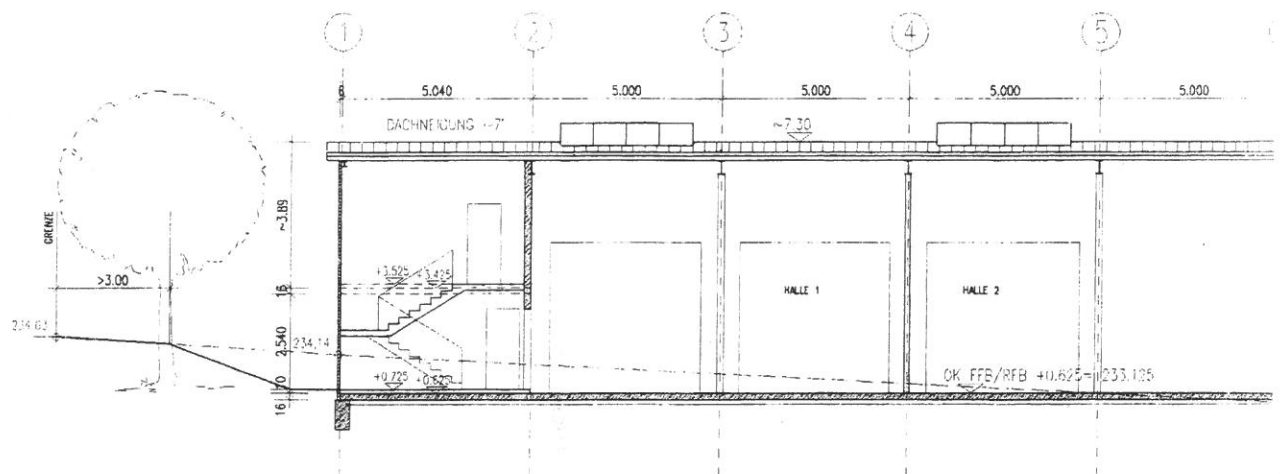

SCHNITT A-A

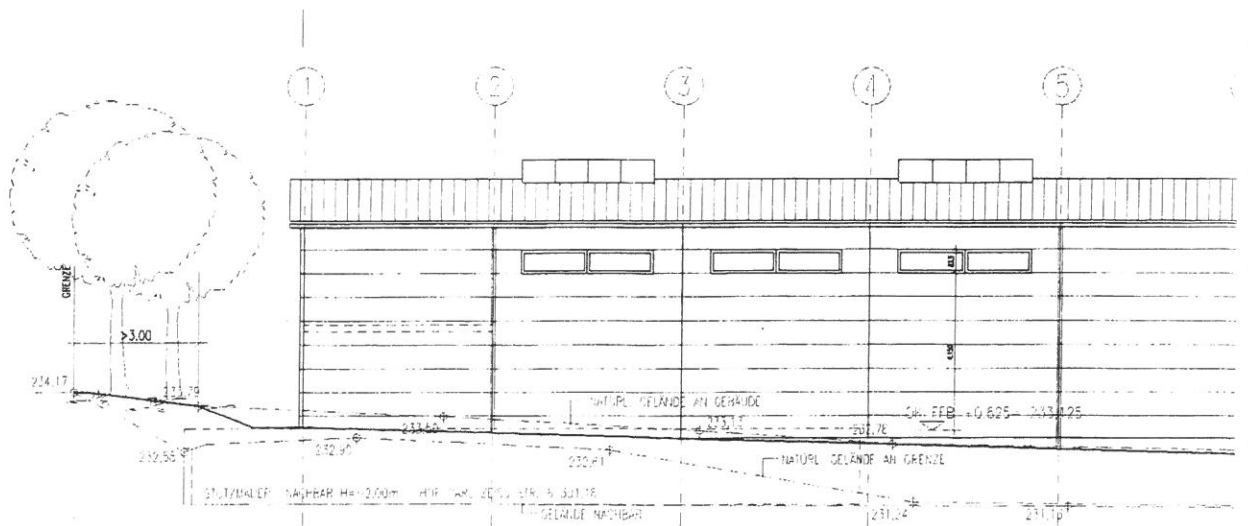

ANSICHT SÜD

