


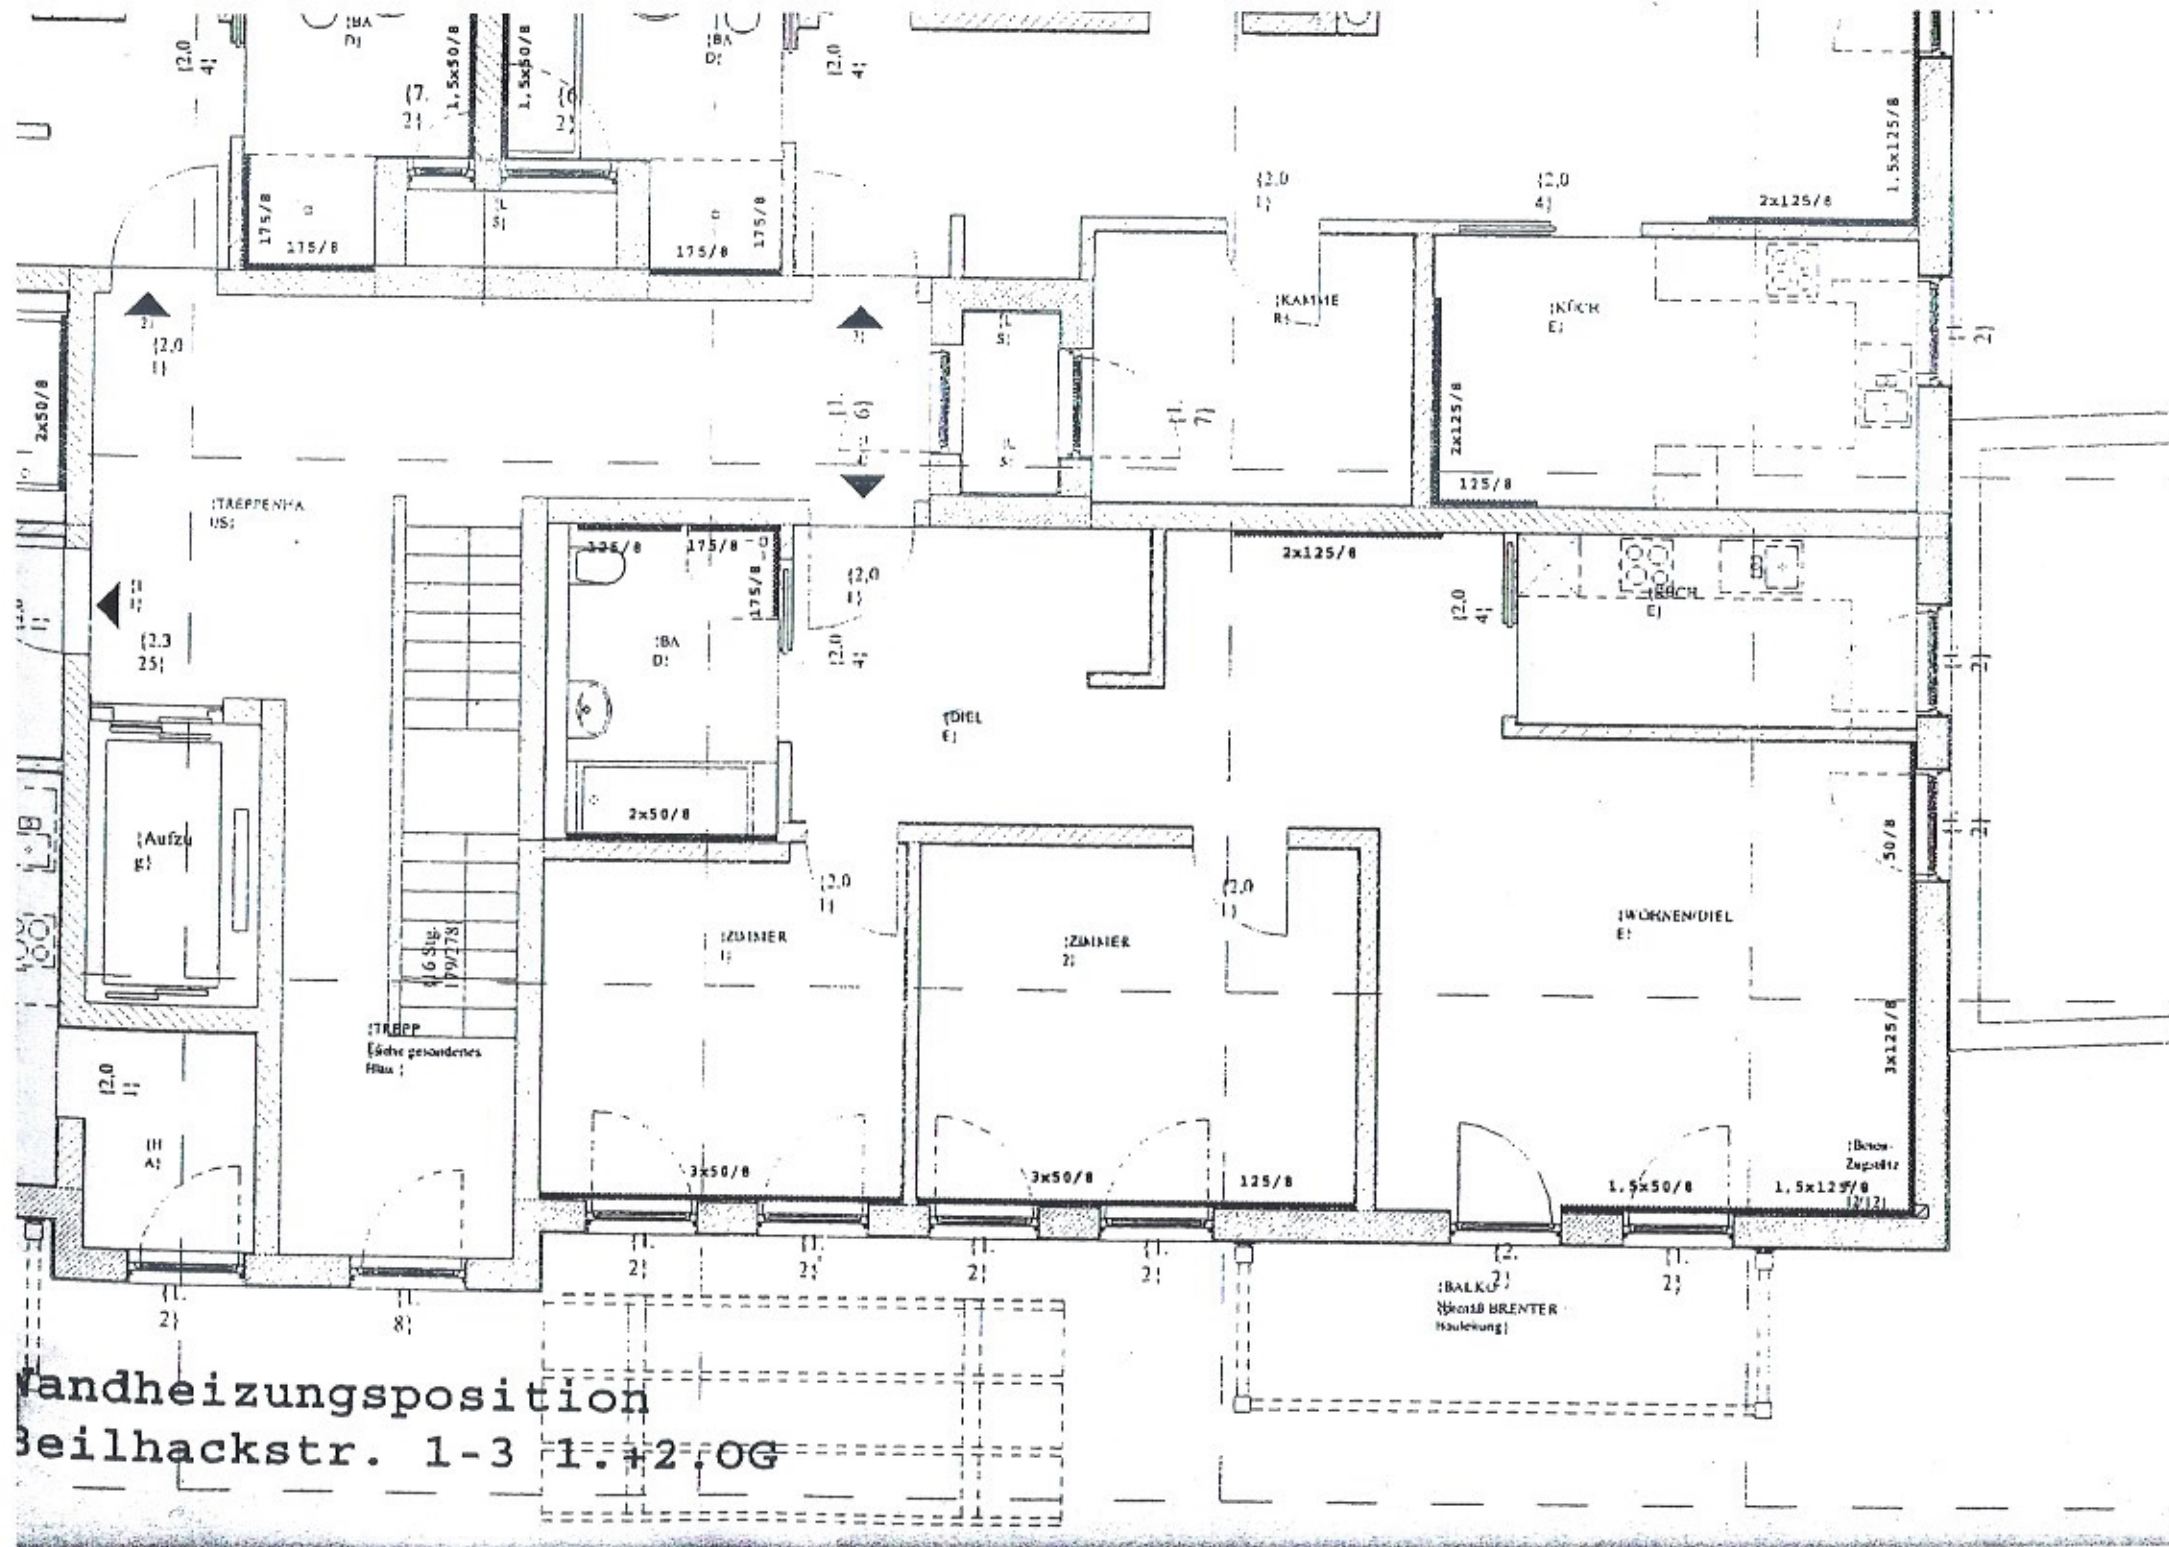

Handheizungsposition
Seilhackstr. 1-3 1. + 2. OG