

RFB = +5.385 DACH

RFB = +2.695 OG

RFB = -0.12

EFH = FFH = ±0.00 = 36.00 ÜNN

RFB = -2.685 UG

SCHNITT

2.00m

1.00m

20.38°


20.38°

DN 75

DN 75

1.135 1.0125 0.875 1.5125 1.10 1.2125 1.8 2.515 1.2 2.515 1.8 2.635 1.8 2.51 1.8 2.00 6~1.70



1.8 2.395 1.2 2.395 1.8 2.515 1.8 2.635 1.8 2.51 1.8 2.00

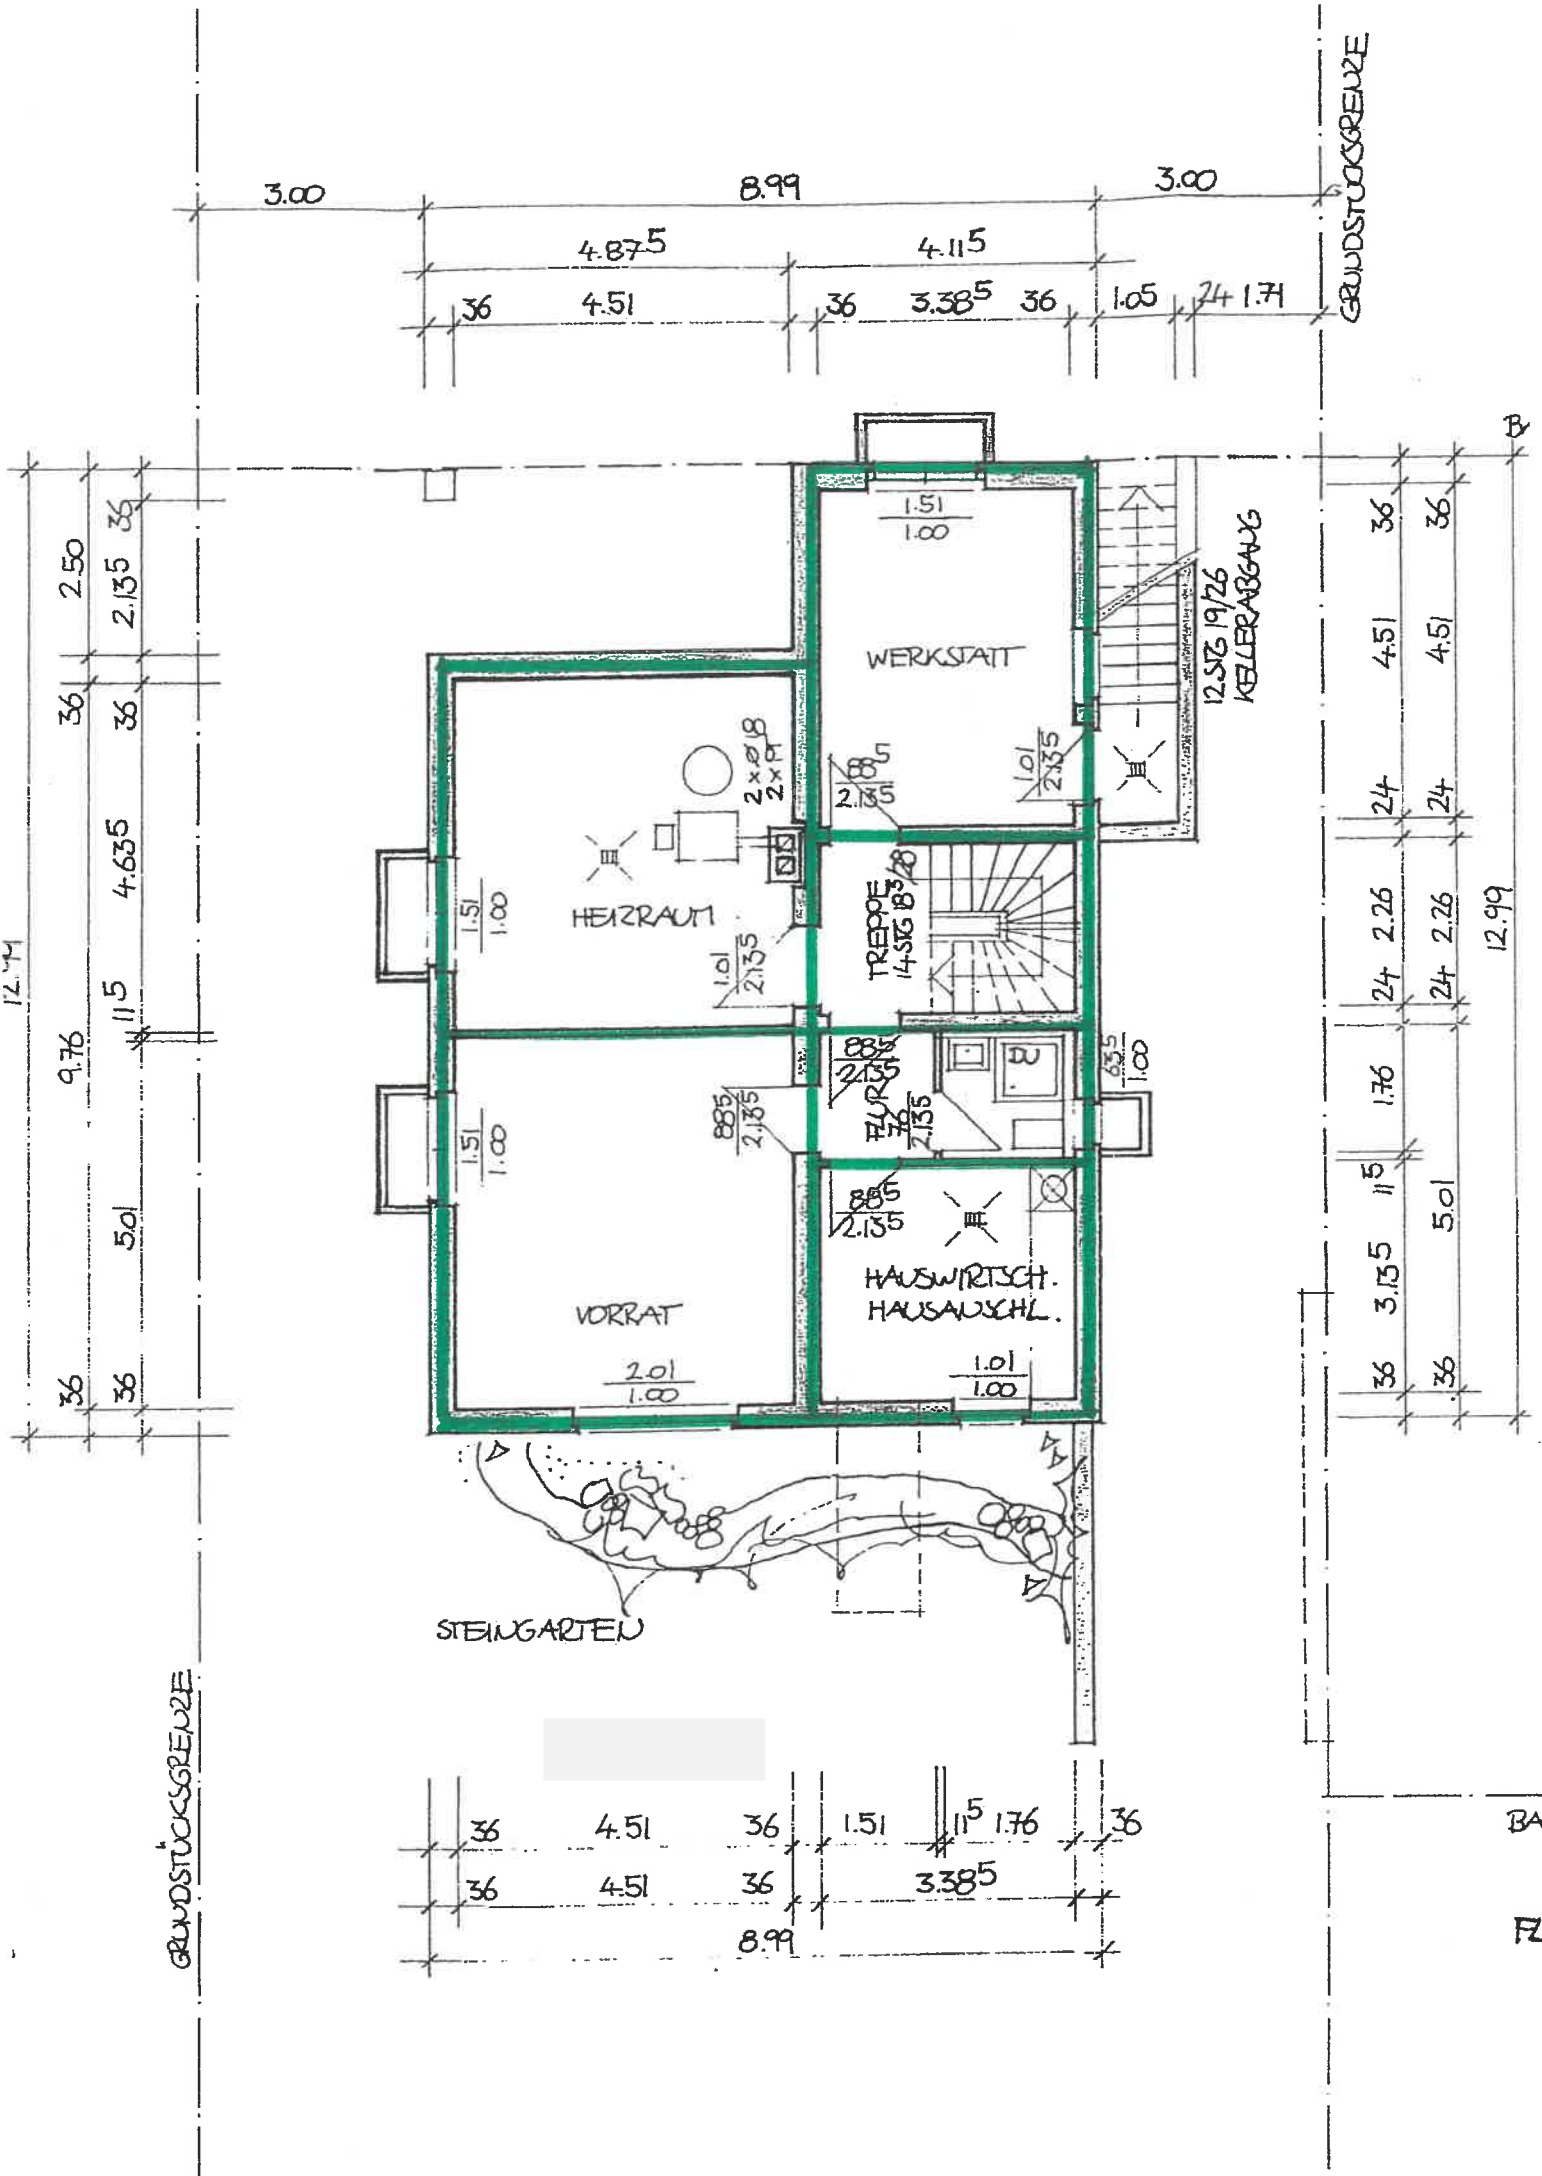

12.74

GRUNDSTÜCKSGRENZE

GRUNDSTÜCKSGRENZE

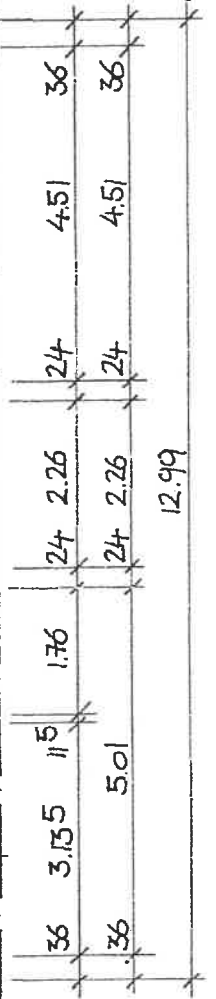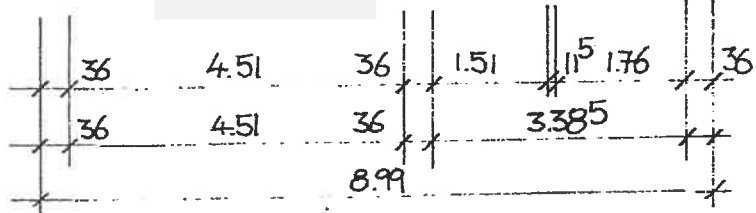

BA

FZ


B


36 9.76 2.50 36 2.135 36 36 4.635 36 11.5 5.01 36 36


3.00 8.99 3.00 4.875 4.115 36 4.51 36 3.385 36 1.05 24 1.74

STEINGARTEN

12.516 19/26
KELLERABGANG

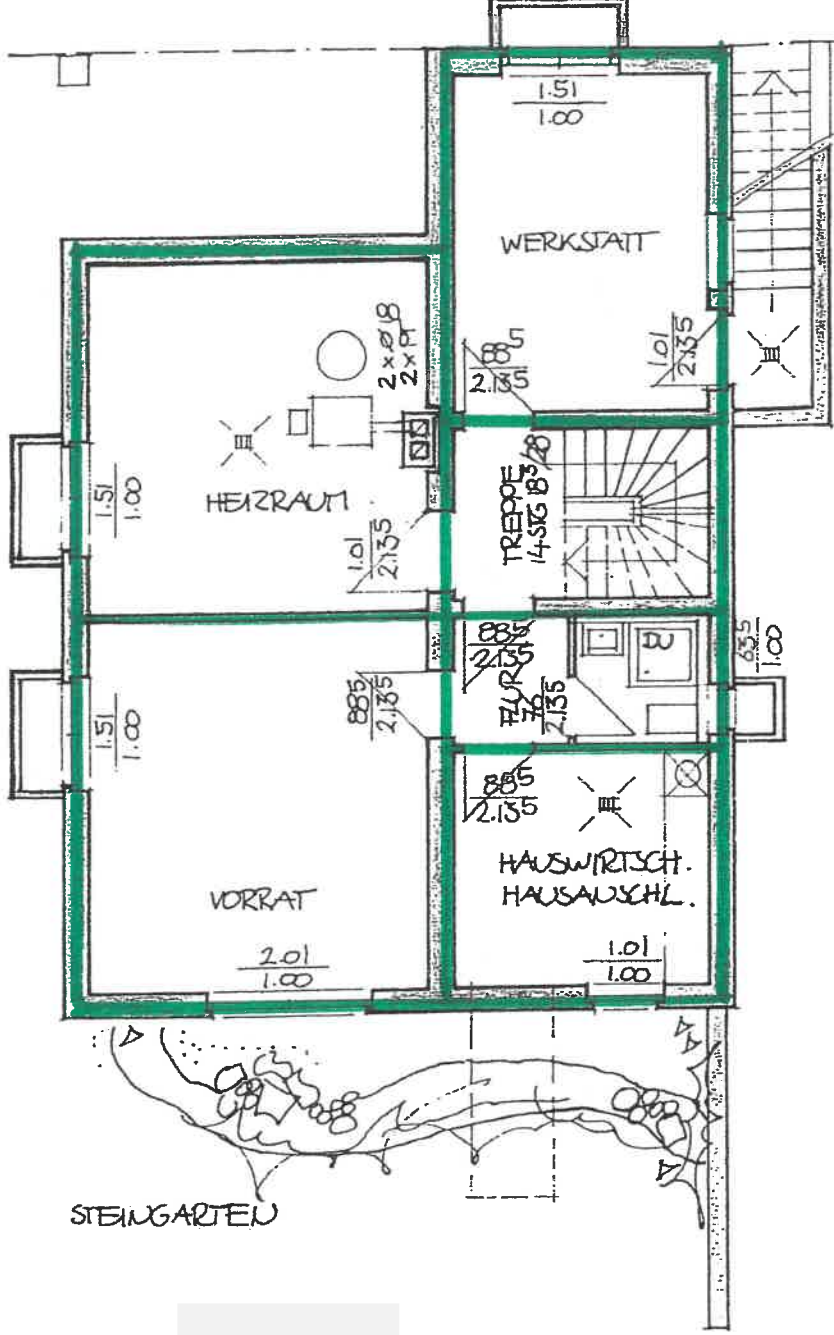


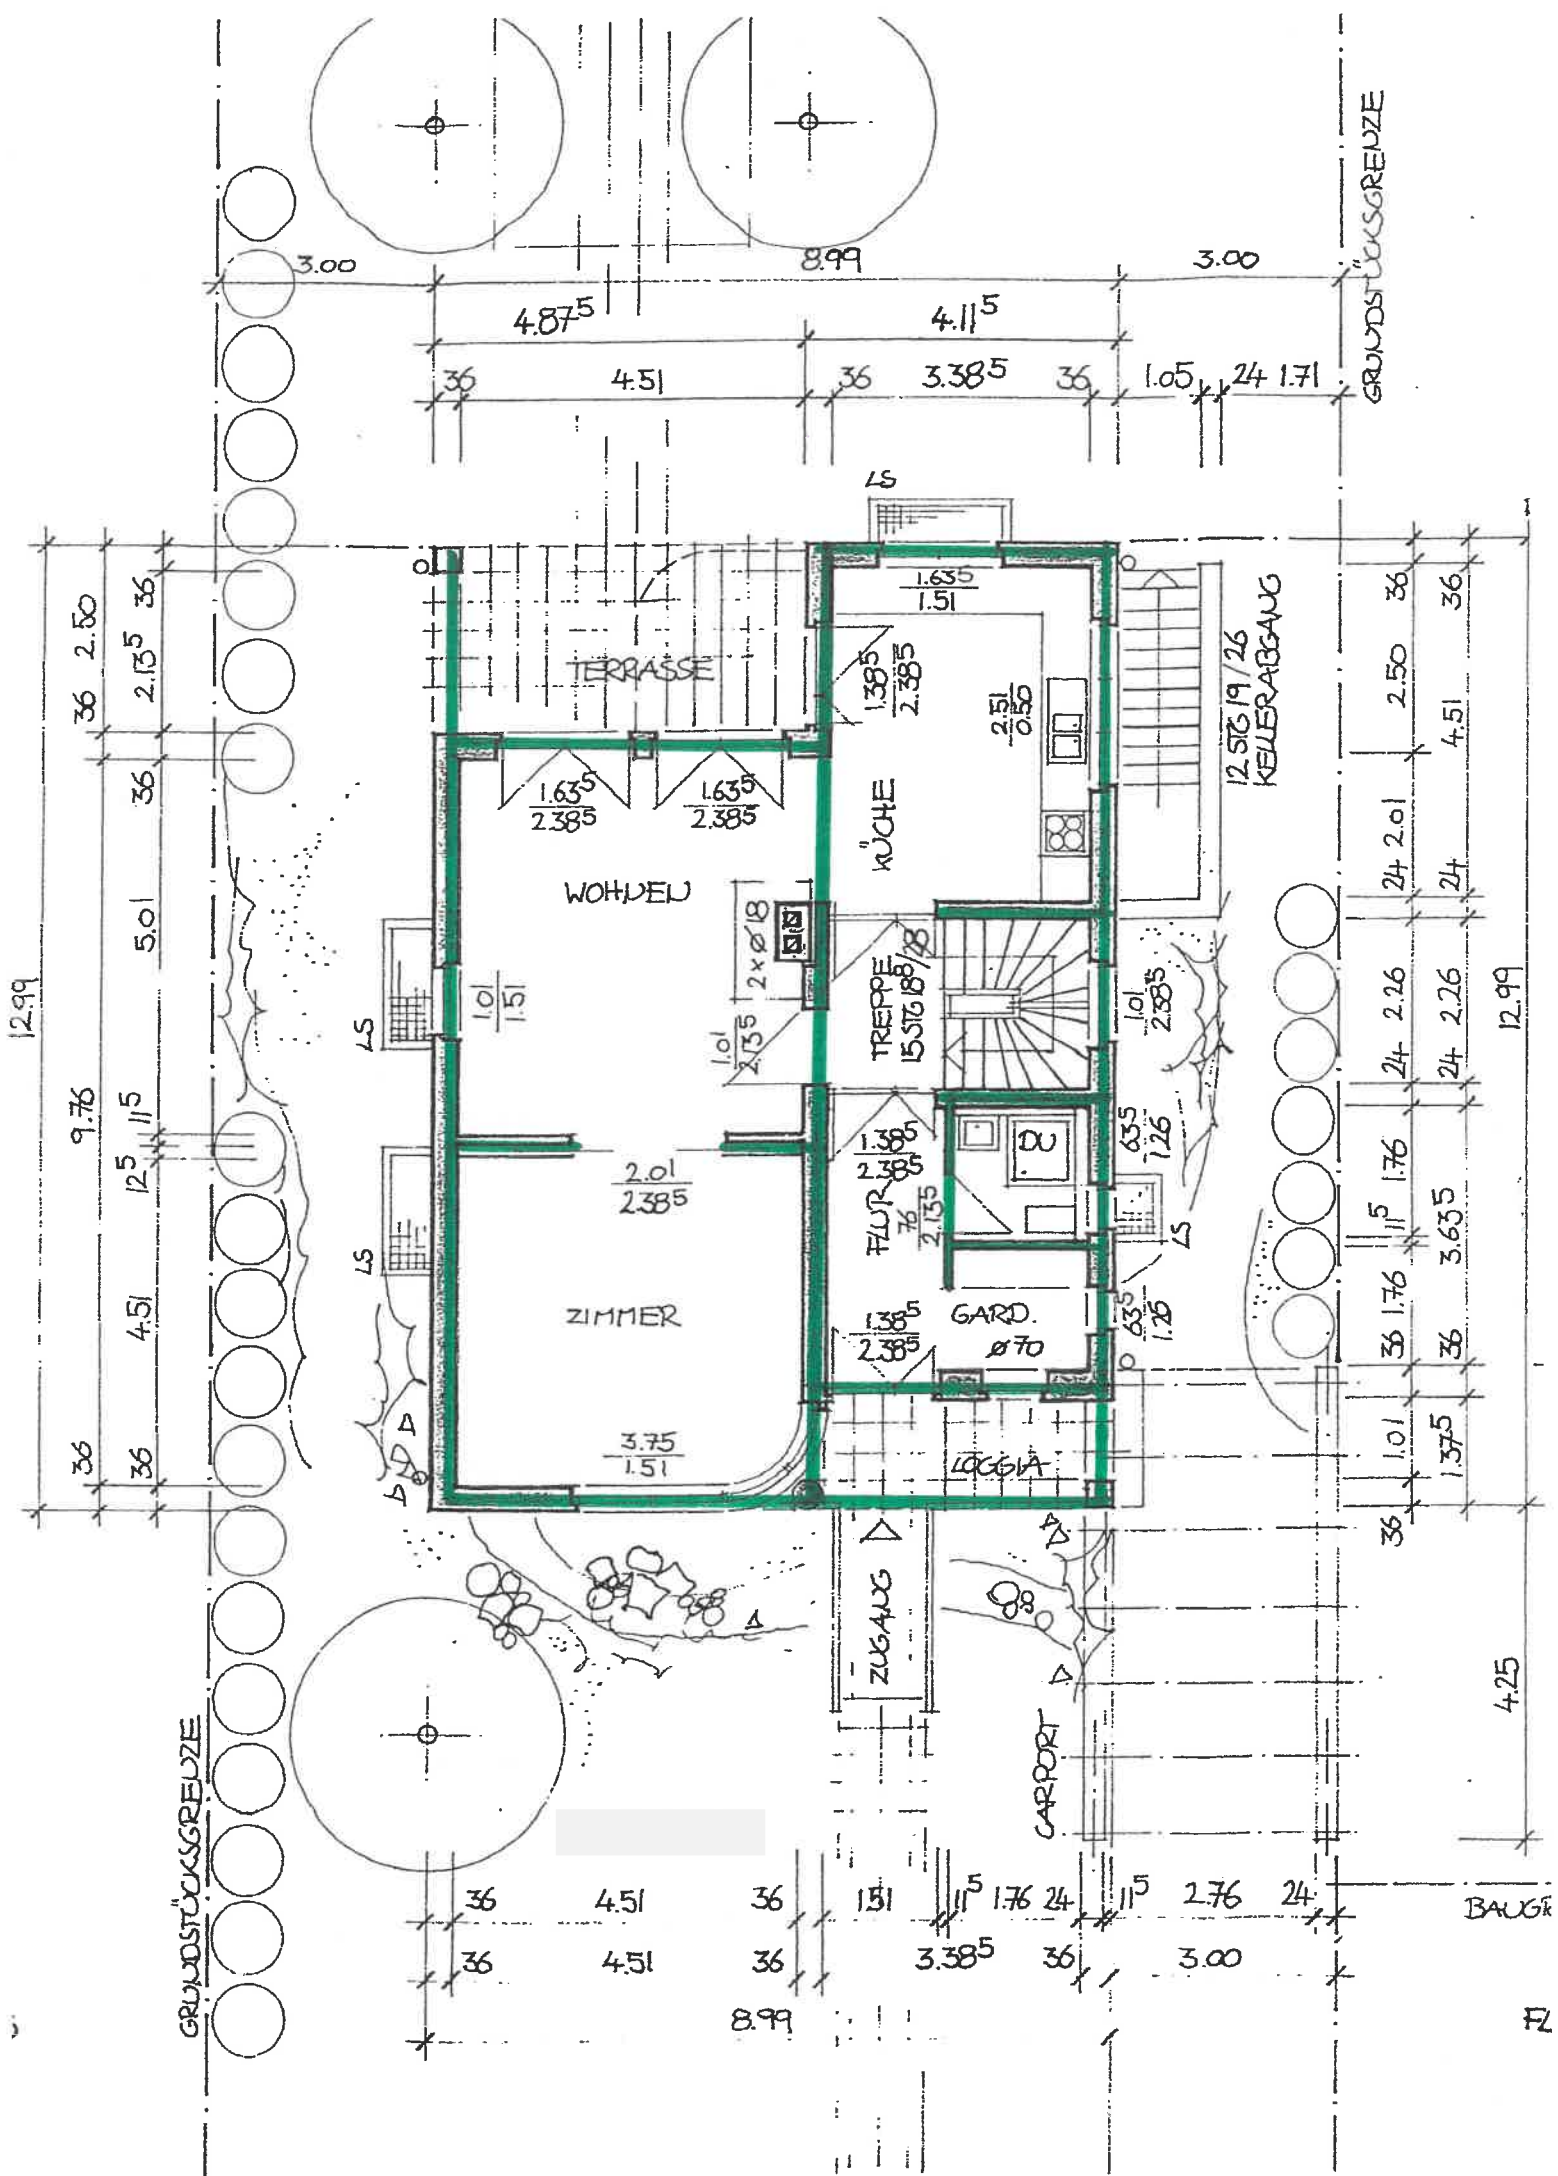

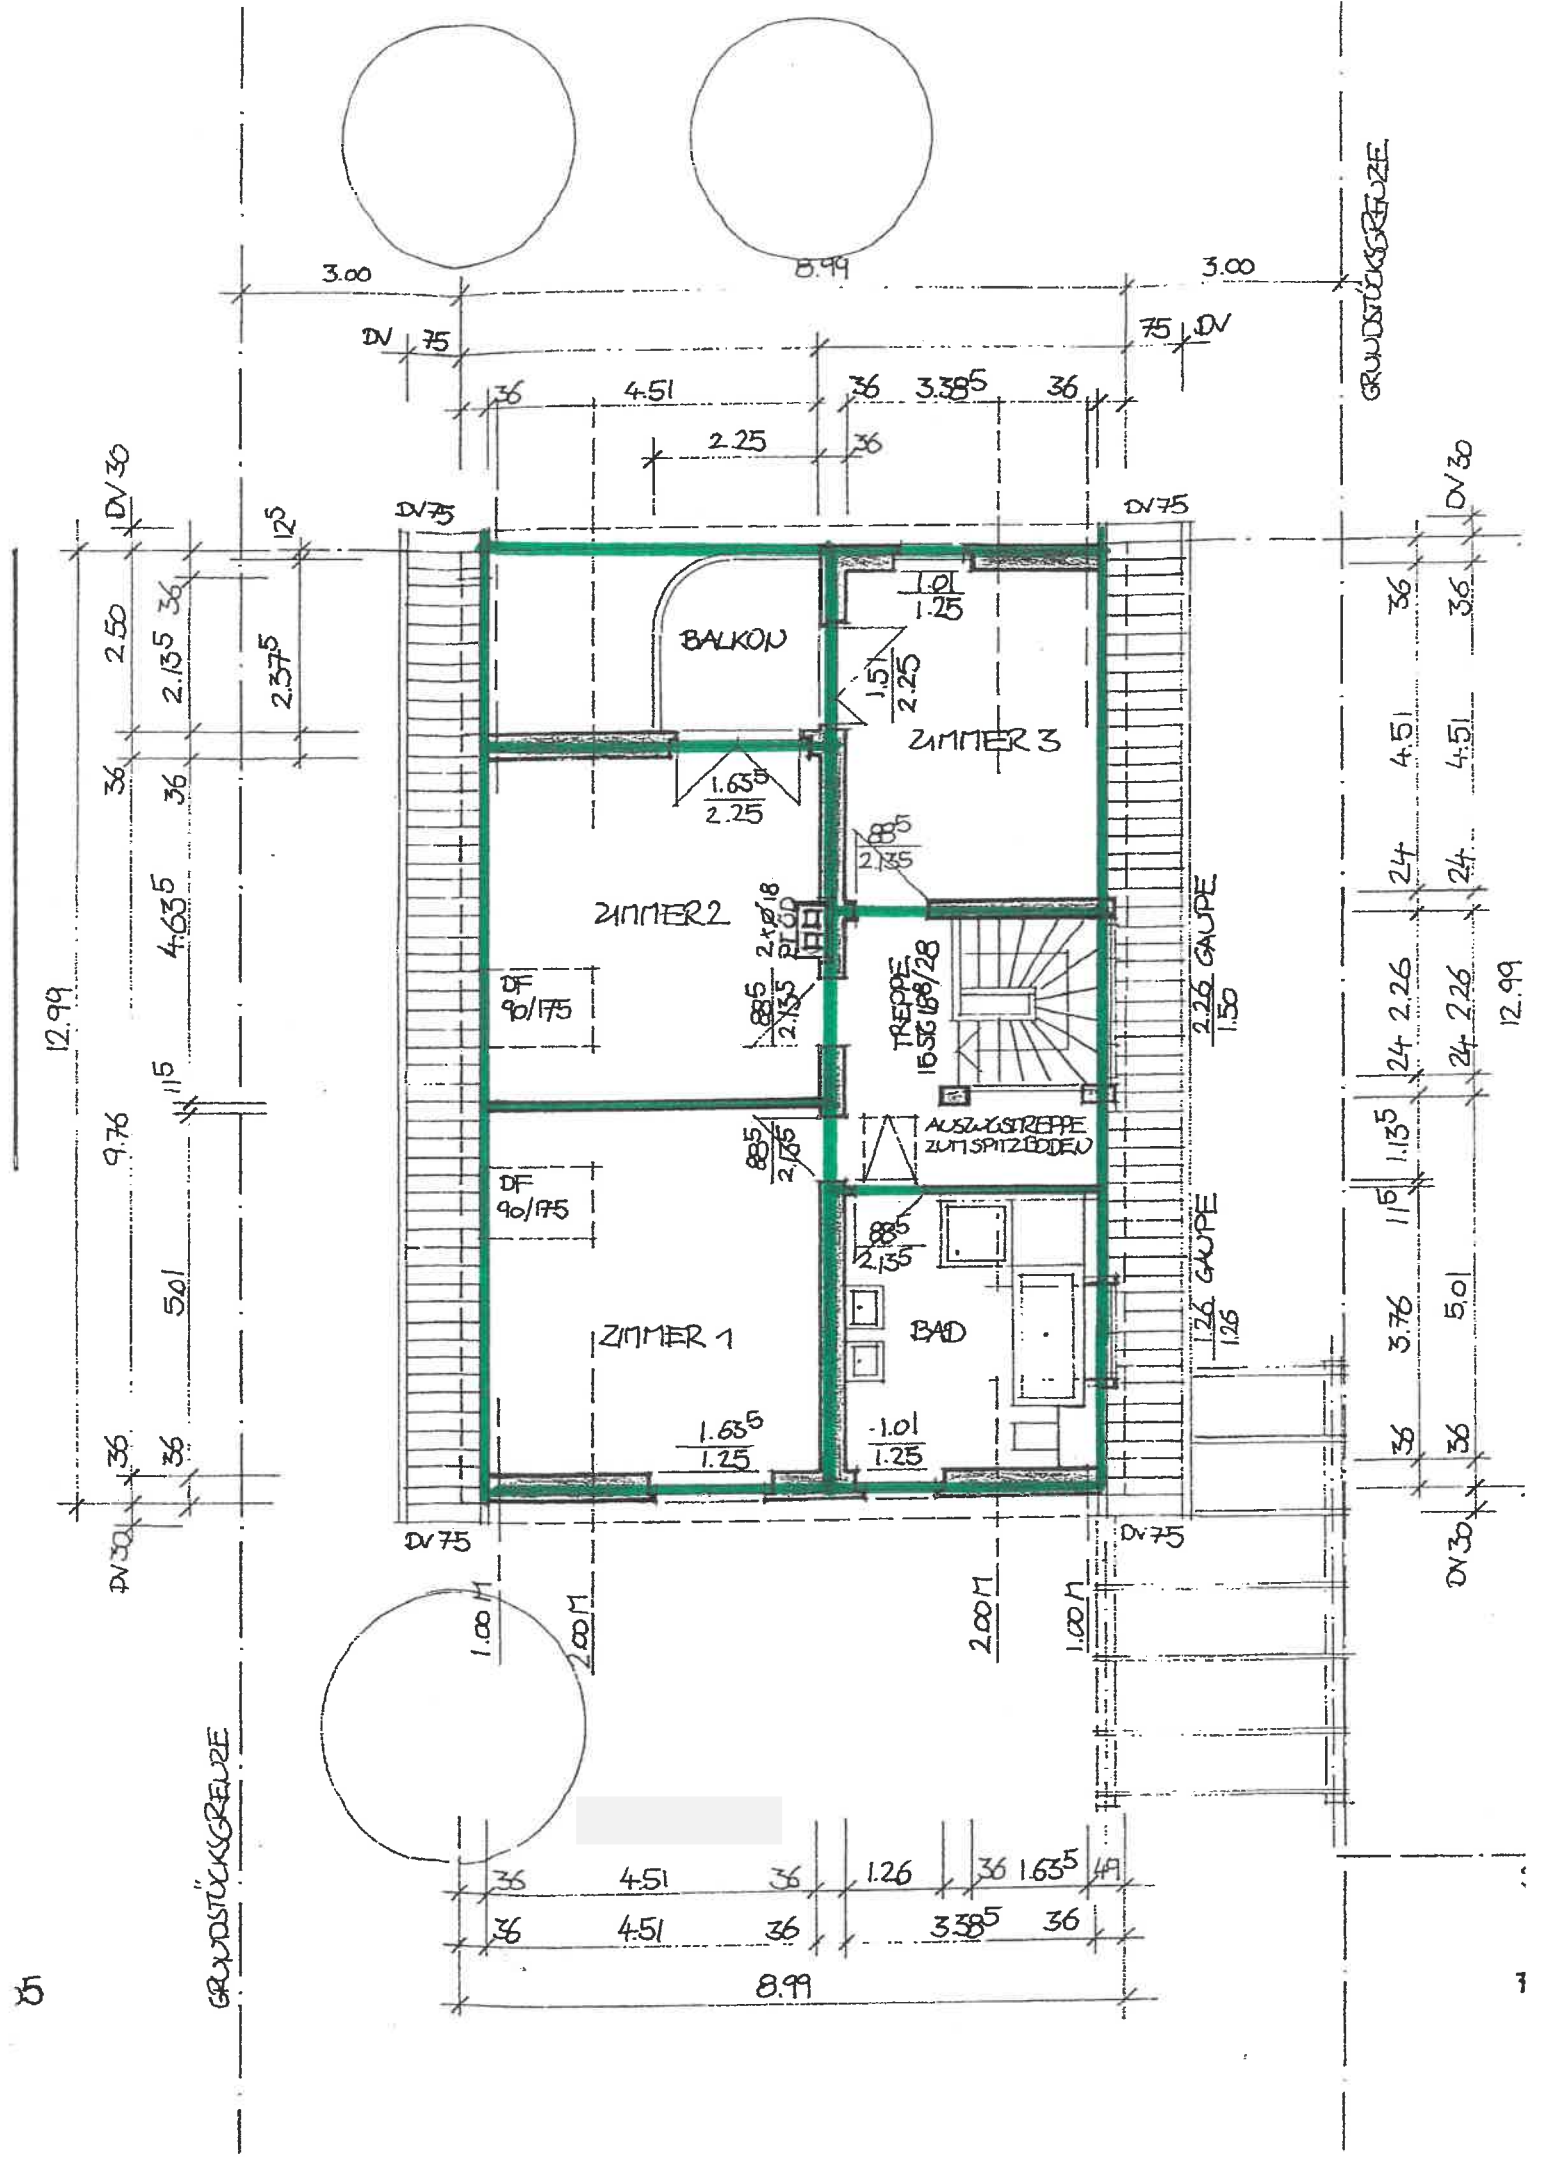


12.99

36
 9.76
 2.50
 2.135
 36
 2.375
 125
 36
 4.635
 36
 5.01
 115
 36
 36
 DV 30
 DV 75

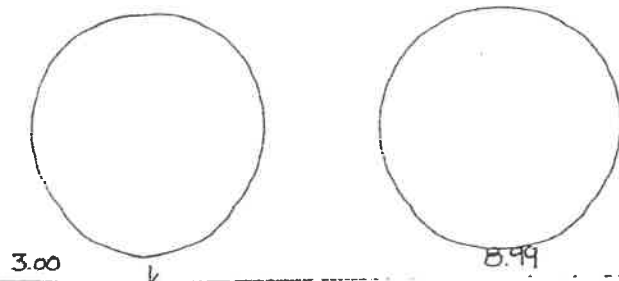


3.00
 8.99
 3.00
 DV 75
 36
 4.51
 36
 3.385
 36
 2.25
 36
 DV 75

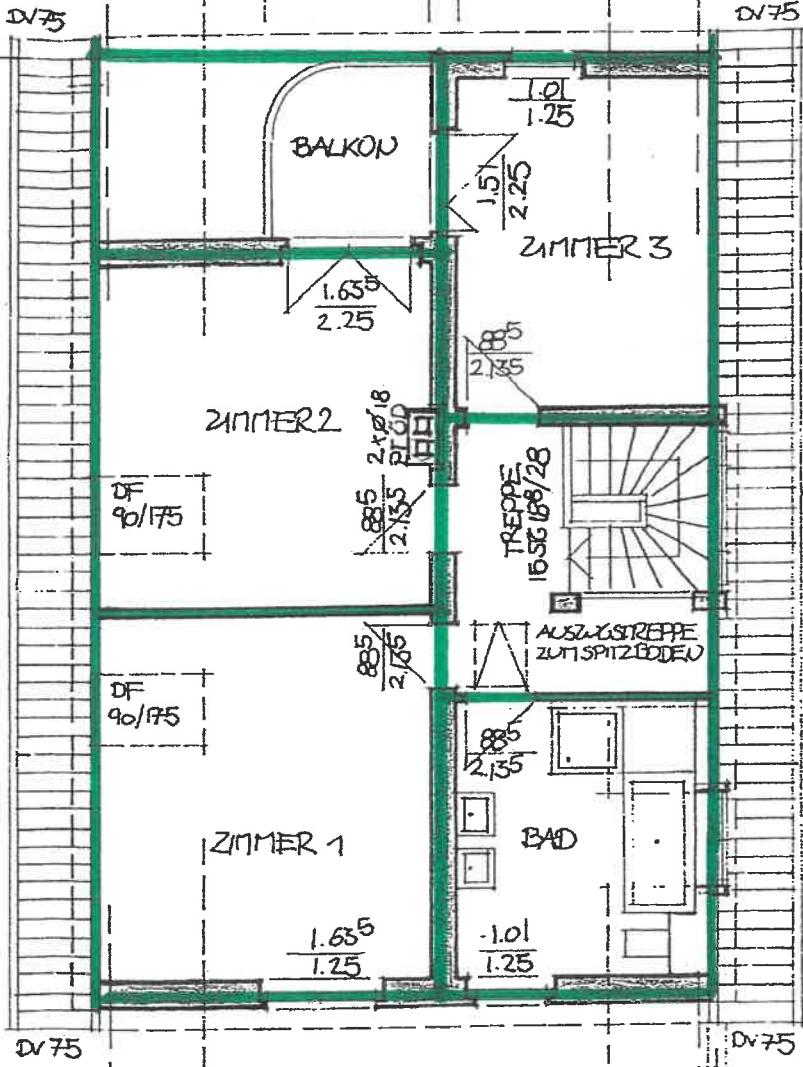

GRUNDSTÜCKSGRENZE

36
 4.51
 36
 4.51
 24
 2.26
 24
 2.26
 1.135
 24
 2.26
 115
 24
 2.26
 3.76
 5.01
 36
 36
 5.01
 36
 36
 DV 30
 DV 75
 DV 30
 DV 75

12.99

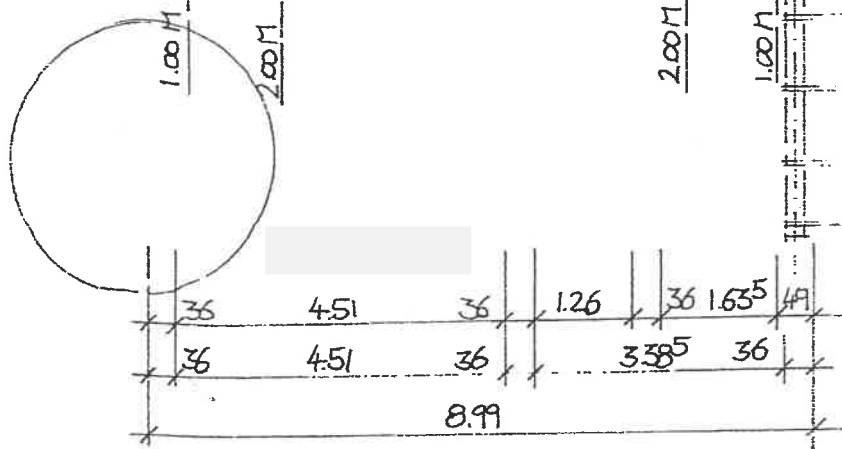

36
 4.51
 36
 1.26
 36
 1.635
 36
 4.51
 36
 3.385
 36
 8.99

GRUNDSTÜCKSGRENZE