




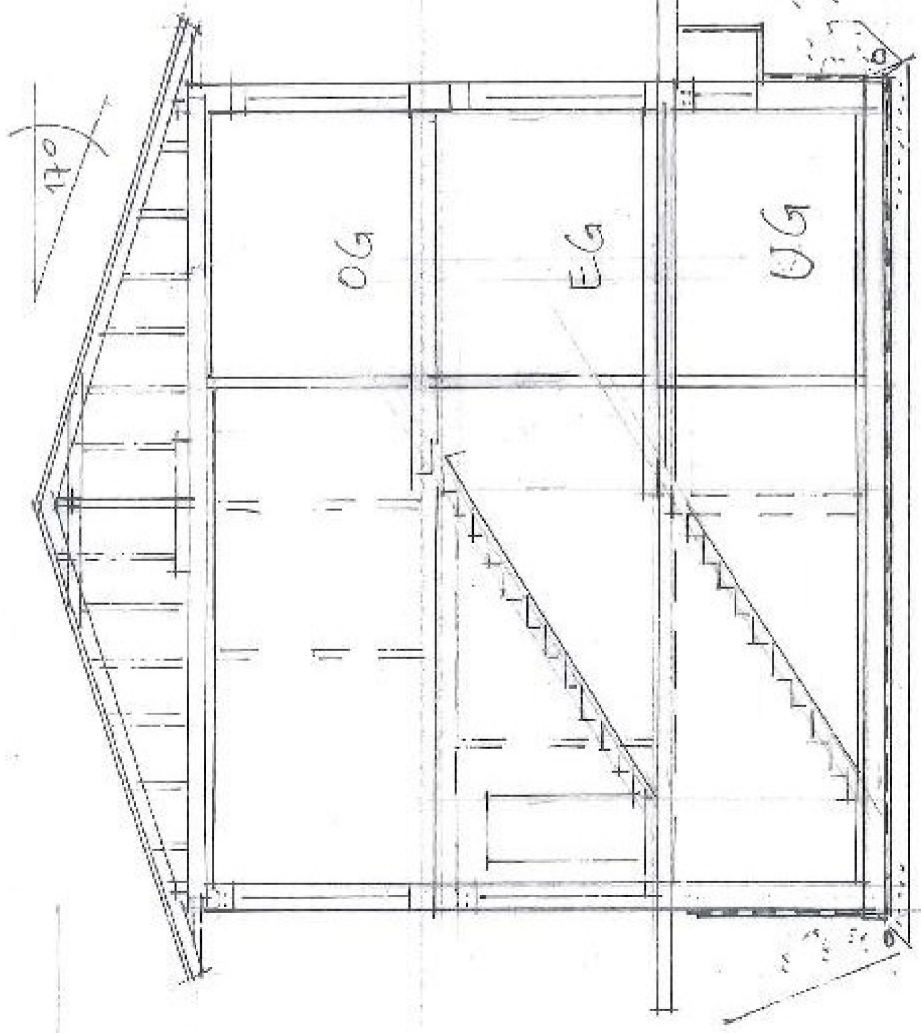

SCHNITT

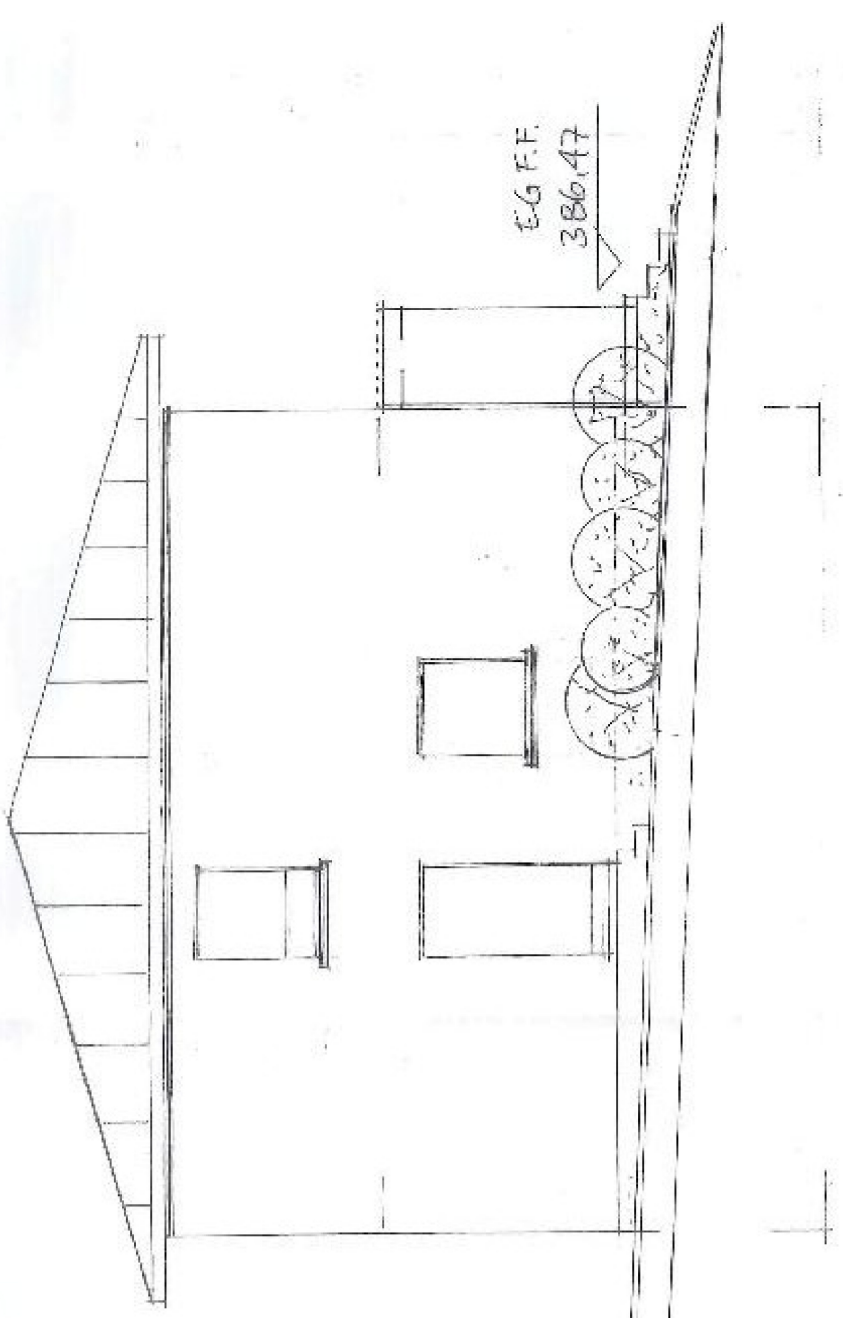

SÜD-WESTEN

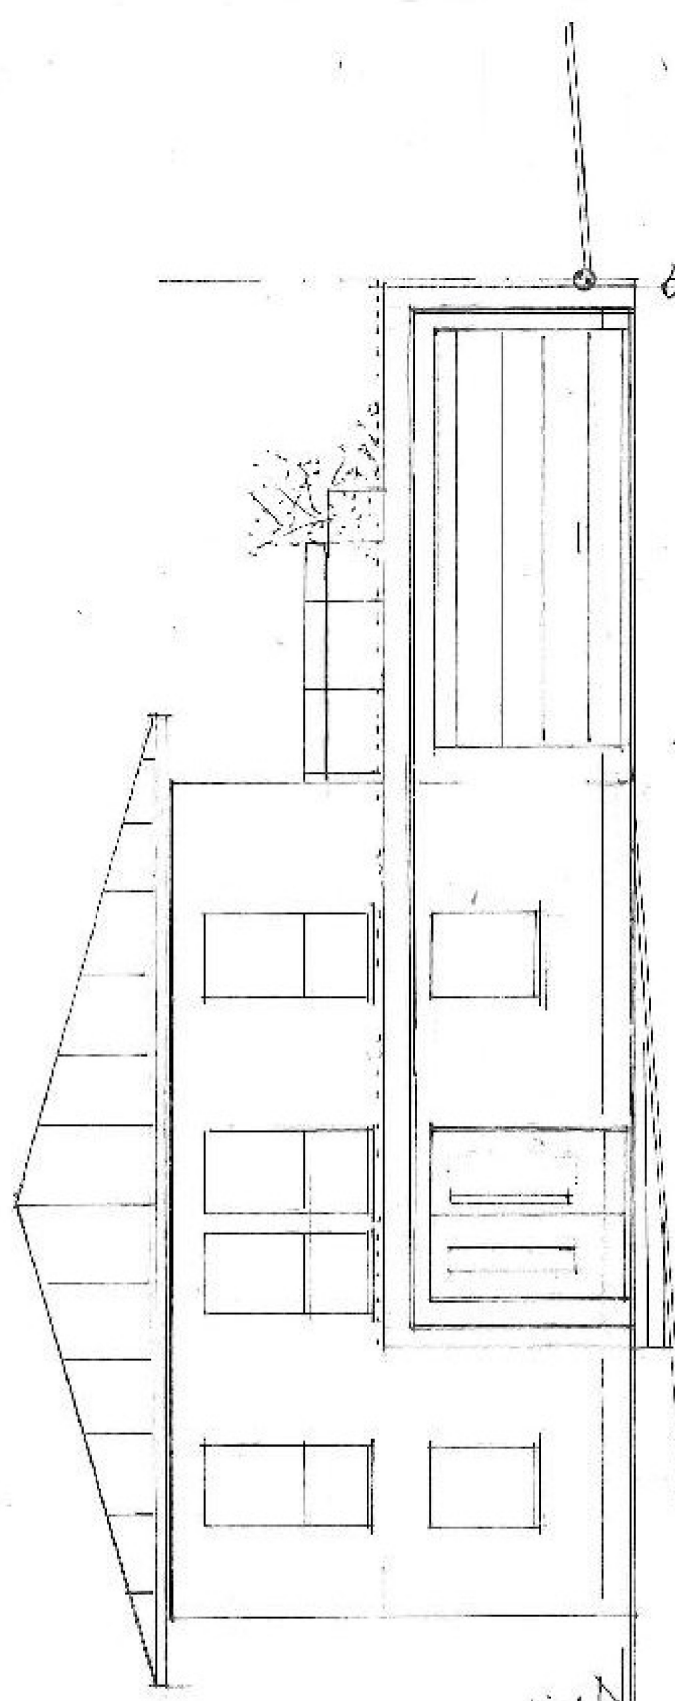

SÜD-OSTEN

25
2,65
2,75
2,75
1,40

EG F.F.
386,47

387,19

- STR -

385,26