


NEUBAU EINES DOPPELHAUSES

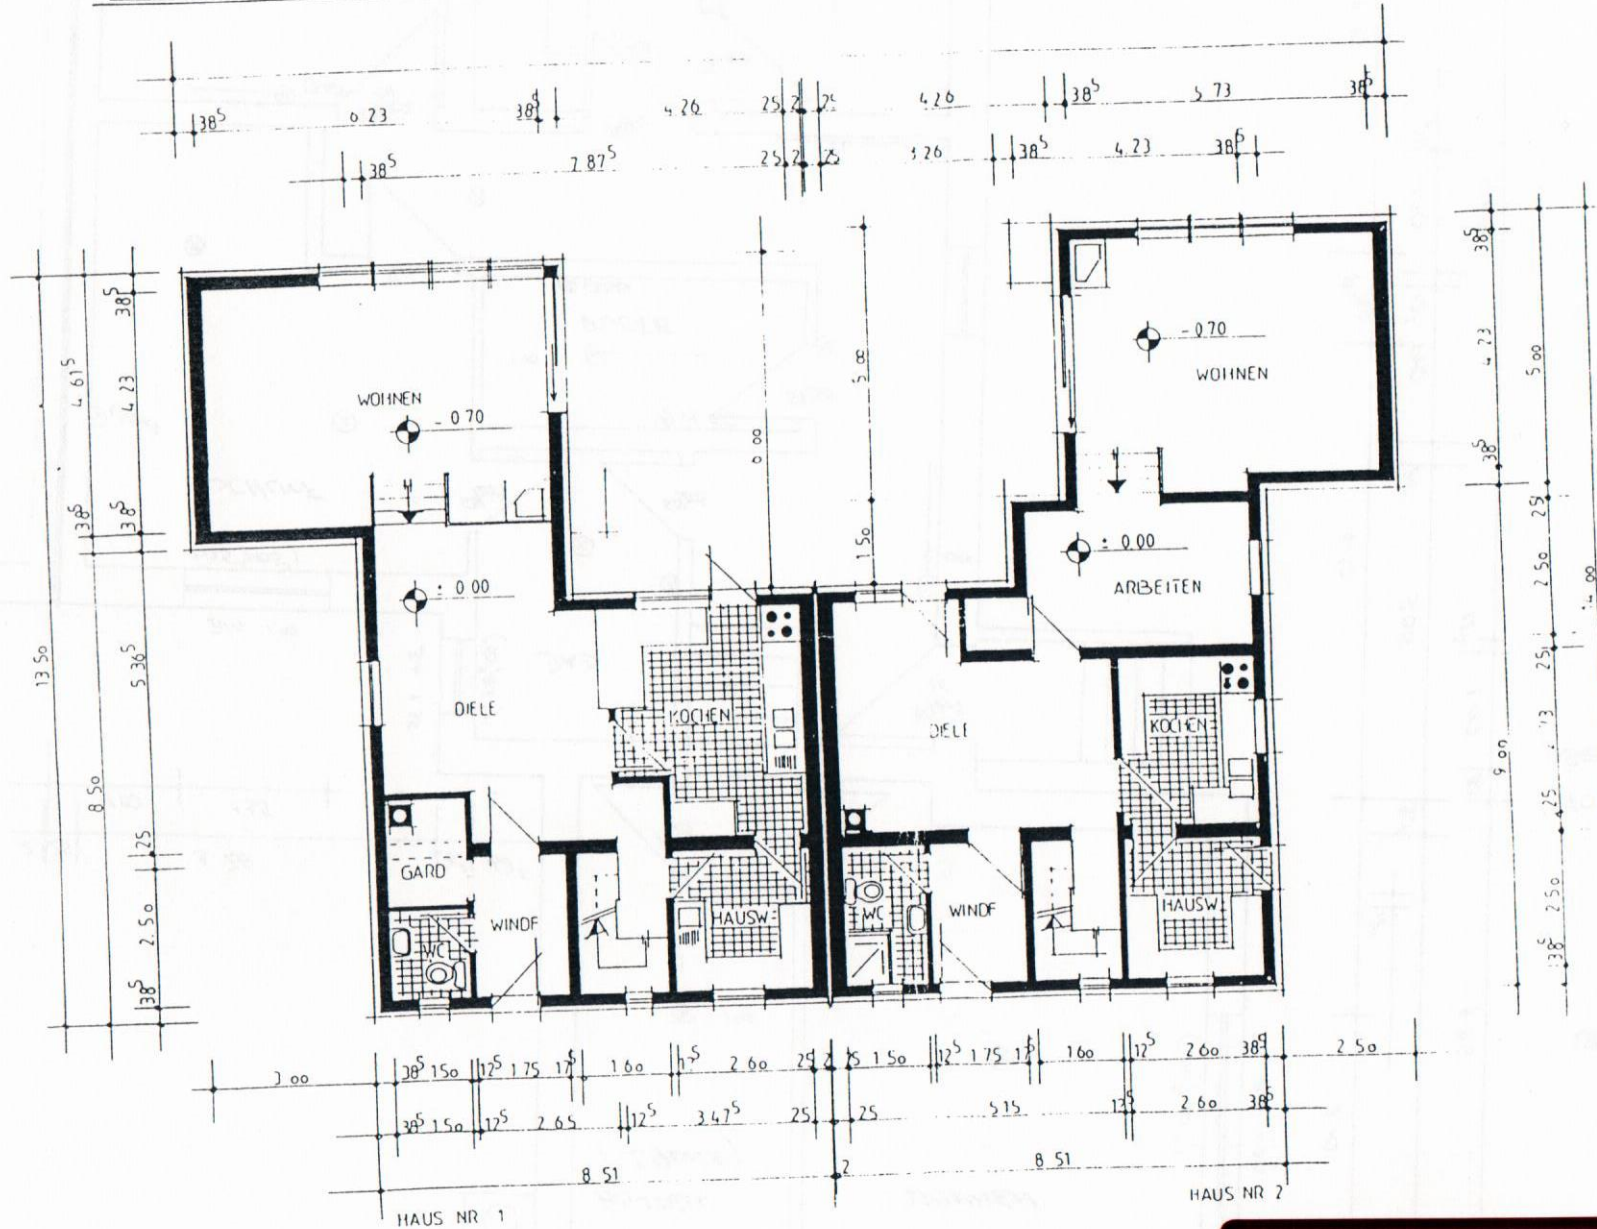


ERDGESCHOSS M 1:100

AWI-Immobilien-Service
 André Wottke
 Moorweg 45 A - 21266 Jesteburg
 Tel. 04183-2640 Fax 50128
 Mobil 0172 403 010 7
 info@awi-immobilien.de

Seevetal

NEUBAU EINES DOPPELHAUSES

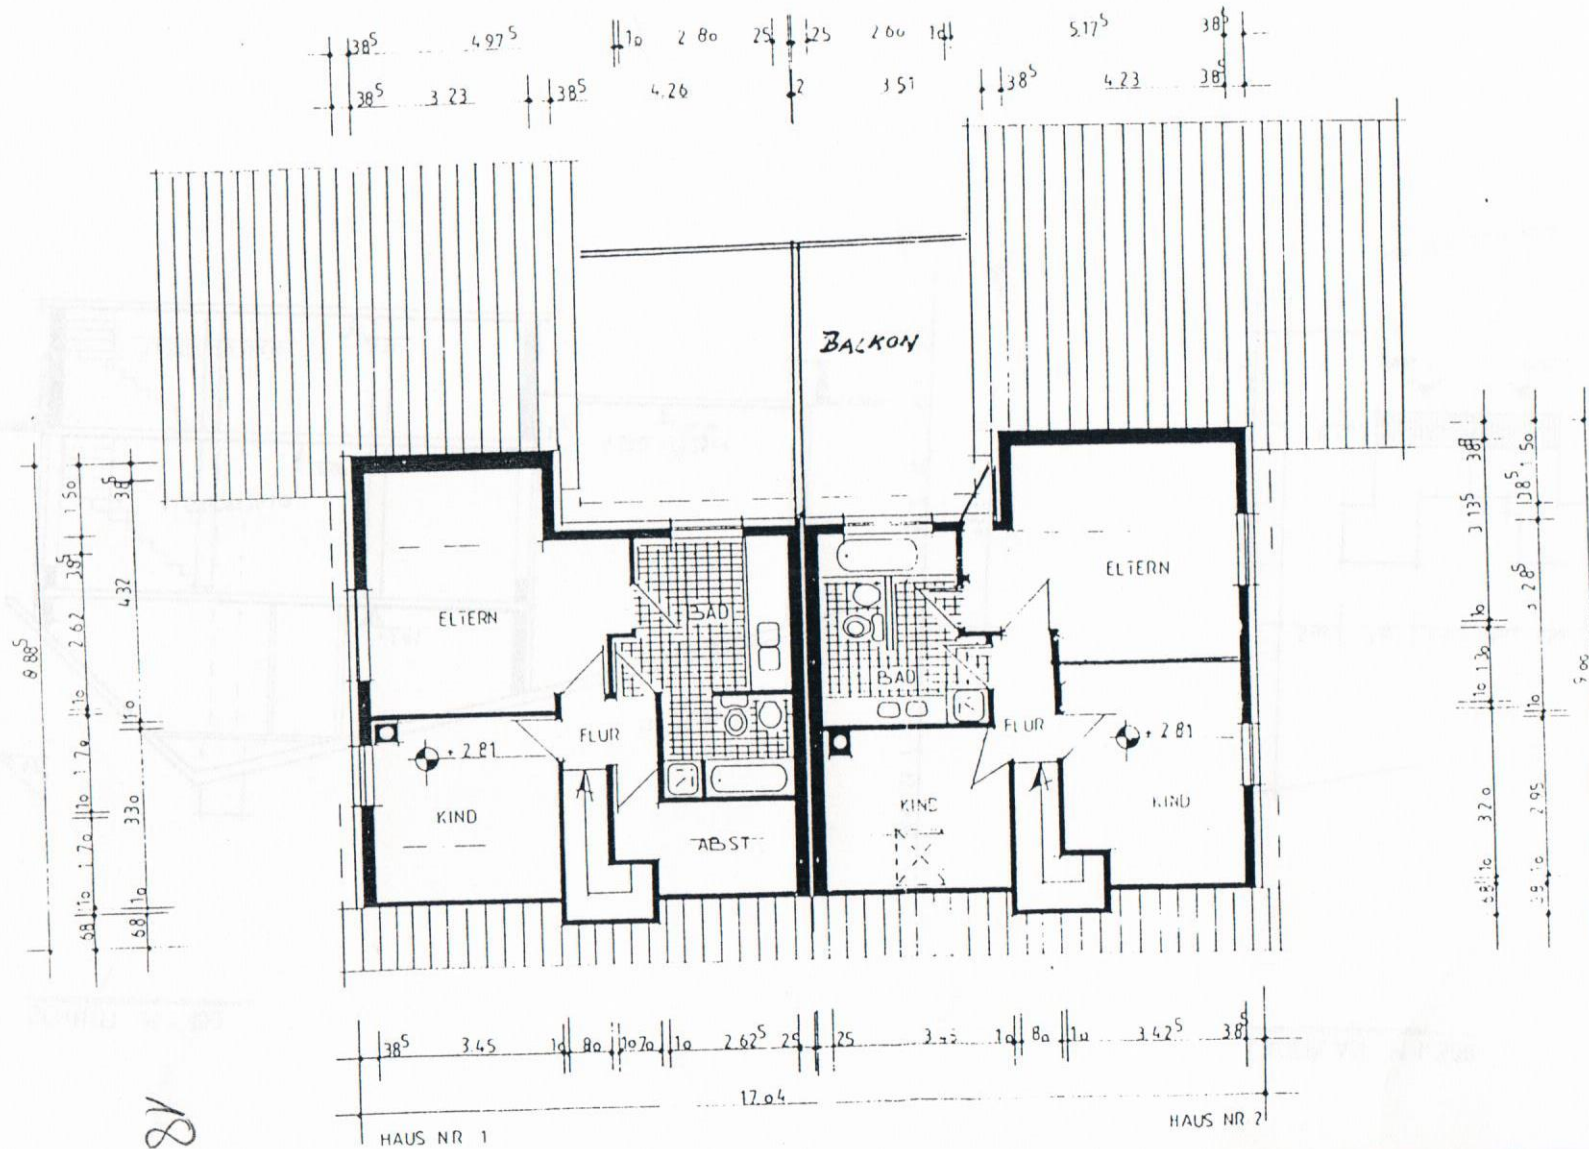

DACHGESCHOSS M 1:100

18-00

AWI-Immobilien-Service
 André Wottke
 Moorweg 45 A - 21266 Jesteburg
 Tel. 04183-2640 Fax 50128
 Mobil 0172 403 010 7
 info@awi-immobilien.de

Seevetal

[illegible]

AWI-Immobilien-Service
André Wottke
Moorweg 45 A - 21266 Jesteburg
Tel. 04183-2640 Fax 50128
Mobil 0172 403 010 7
info@awi-immobilien.de

NEUBAU EINES DOPPELHAUSES



NORD - OS

AWI-Immobilien-Service
André Wottke
Moorweg 45 A - 21266 Jesteburg
Tel. 04183-2640 Fax 50128
Mobil 0172 403 010 7
info@awi-immobilien.de

Seevetal