


Bewuchs Hang

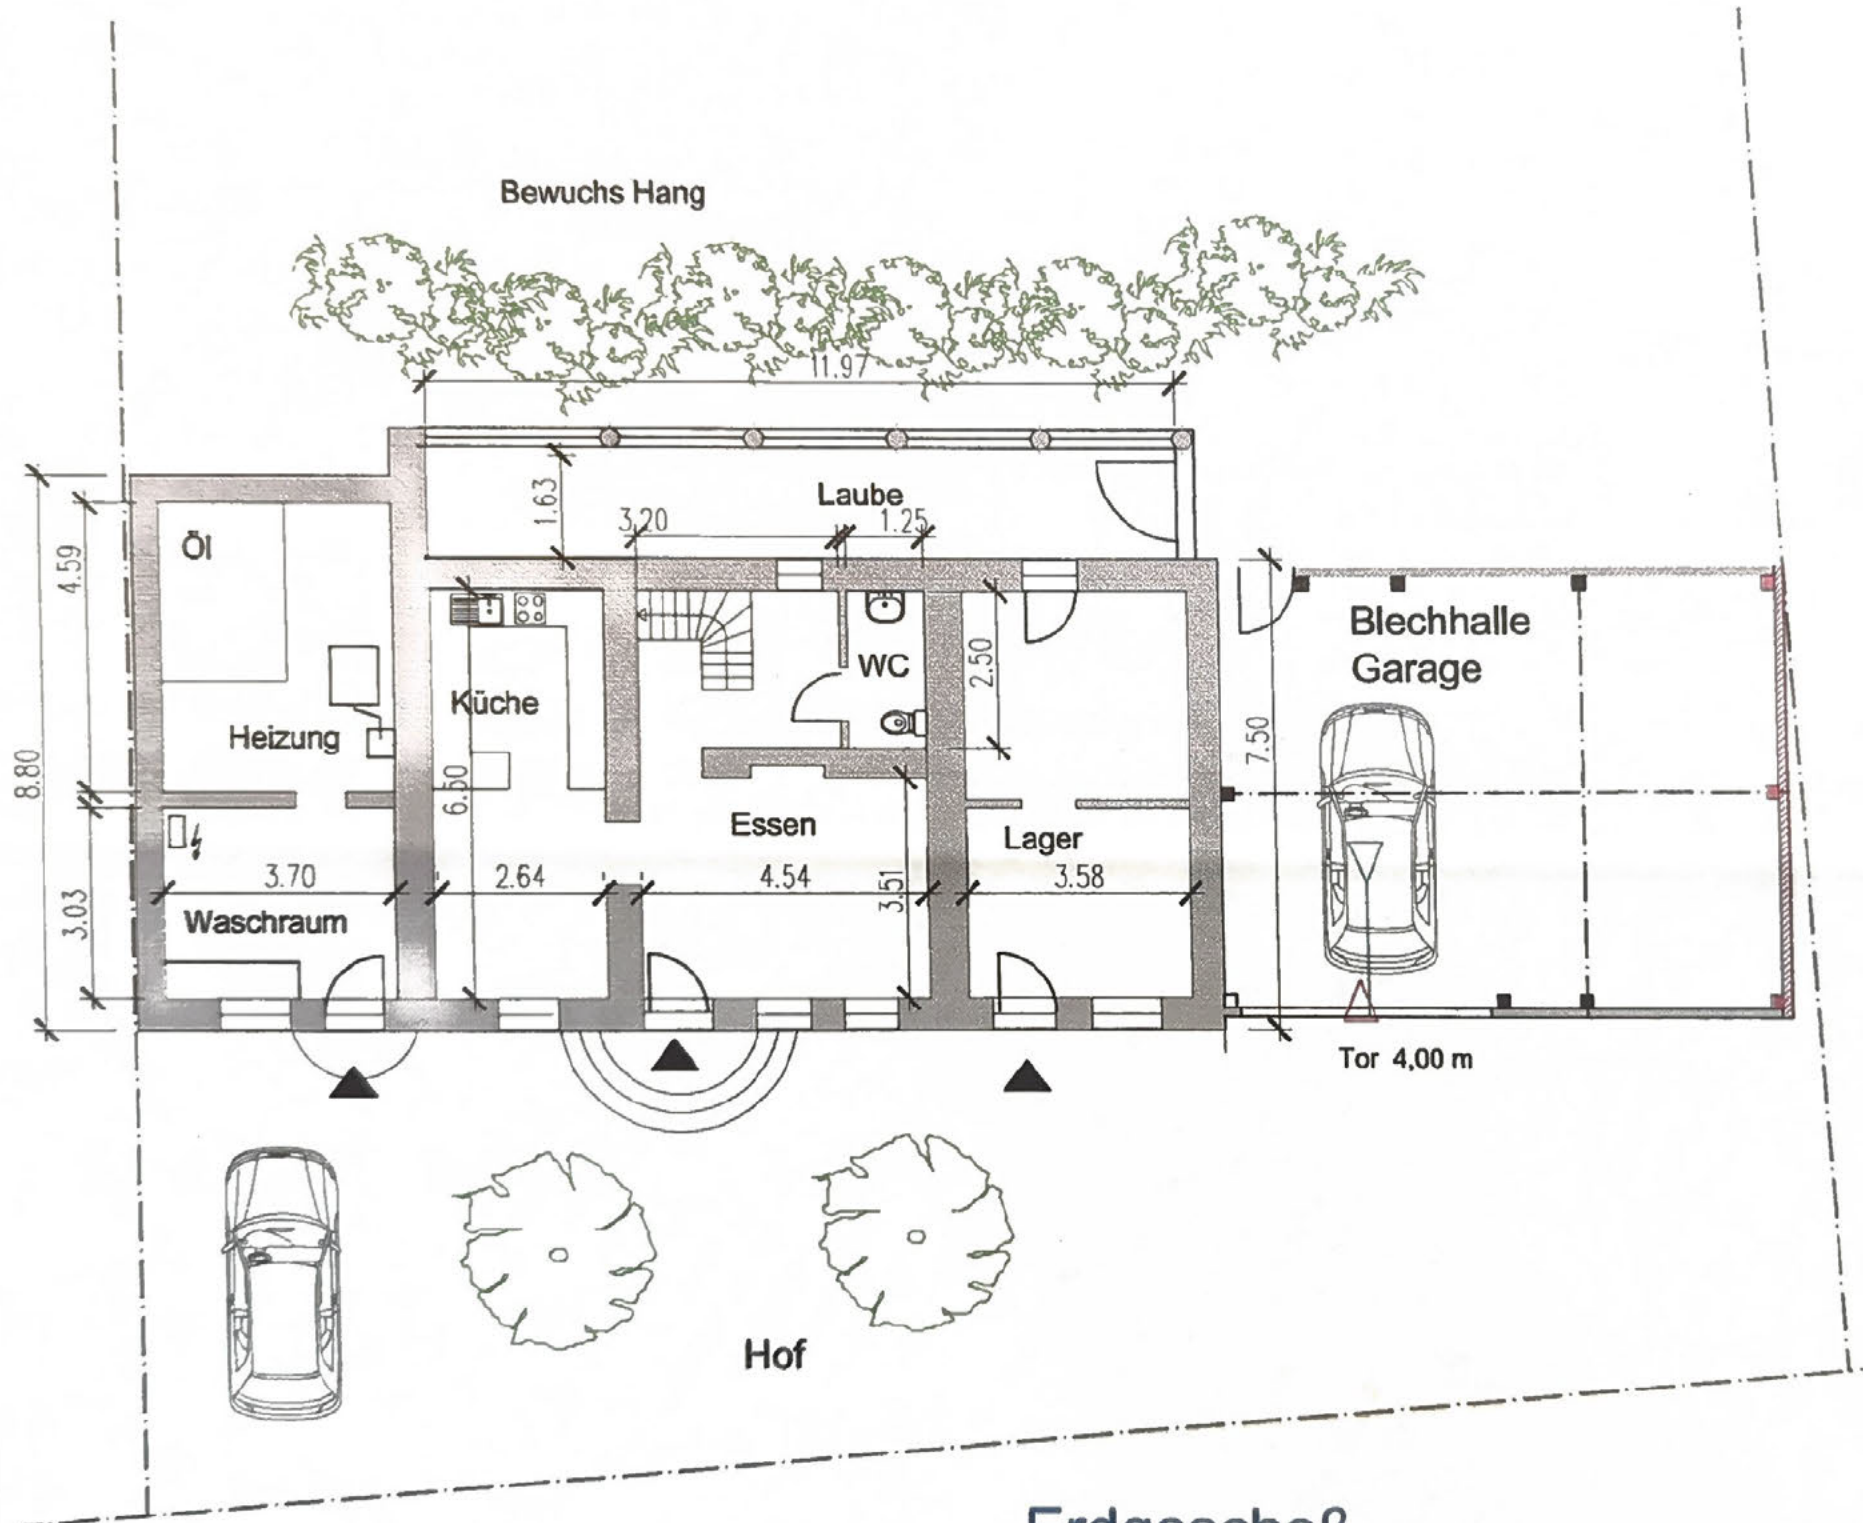

Erdgeschoß

M 1 : 100