


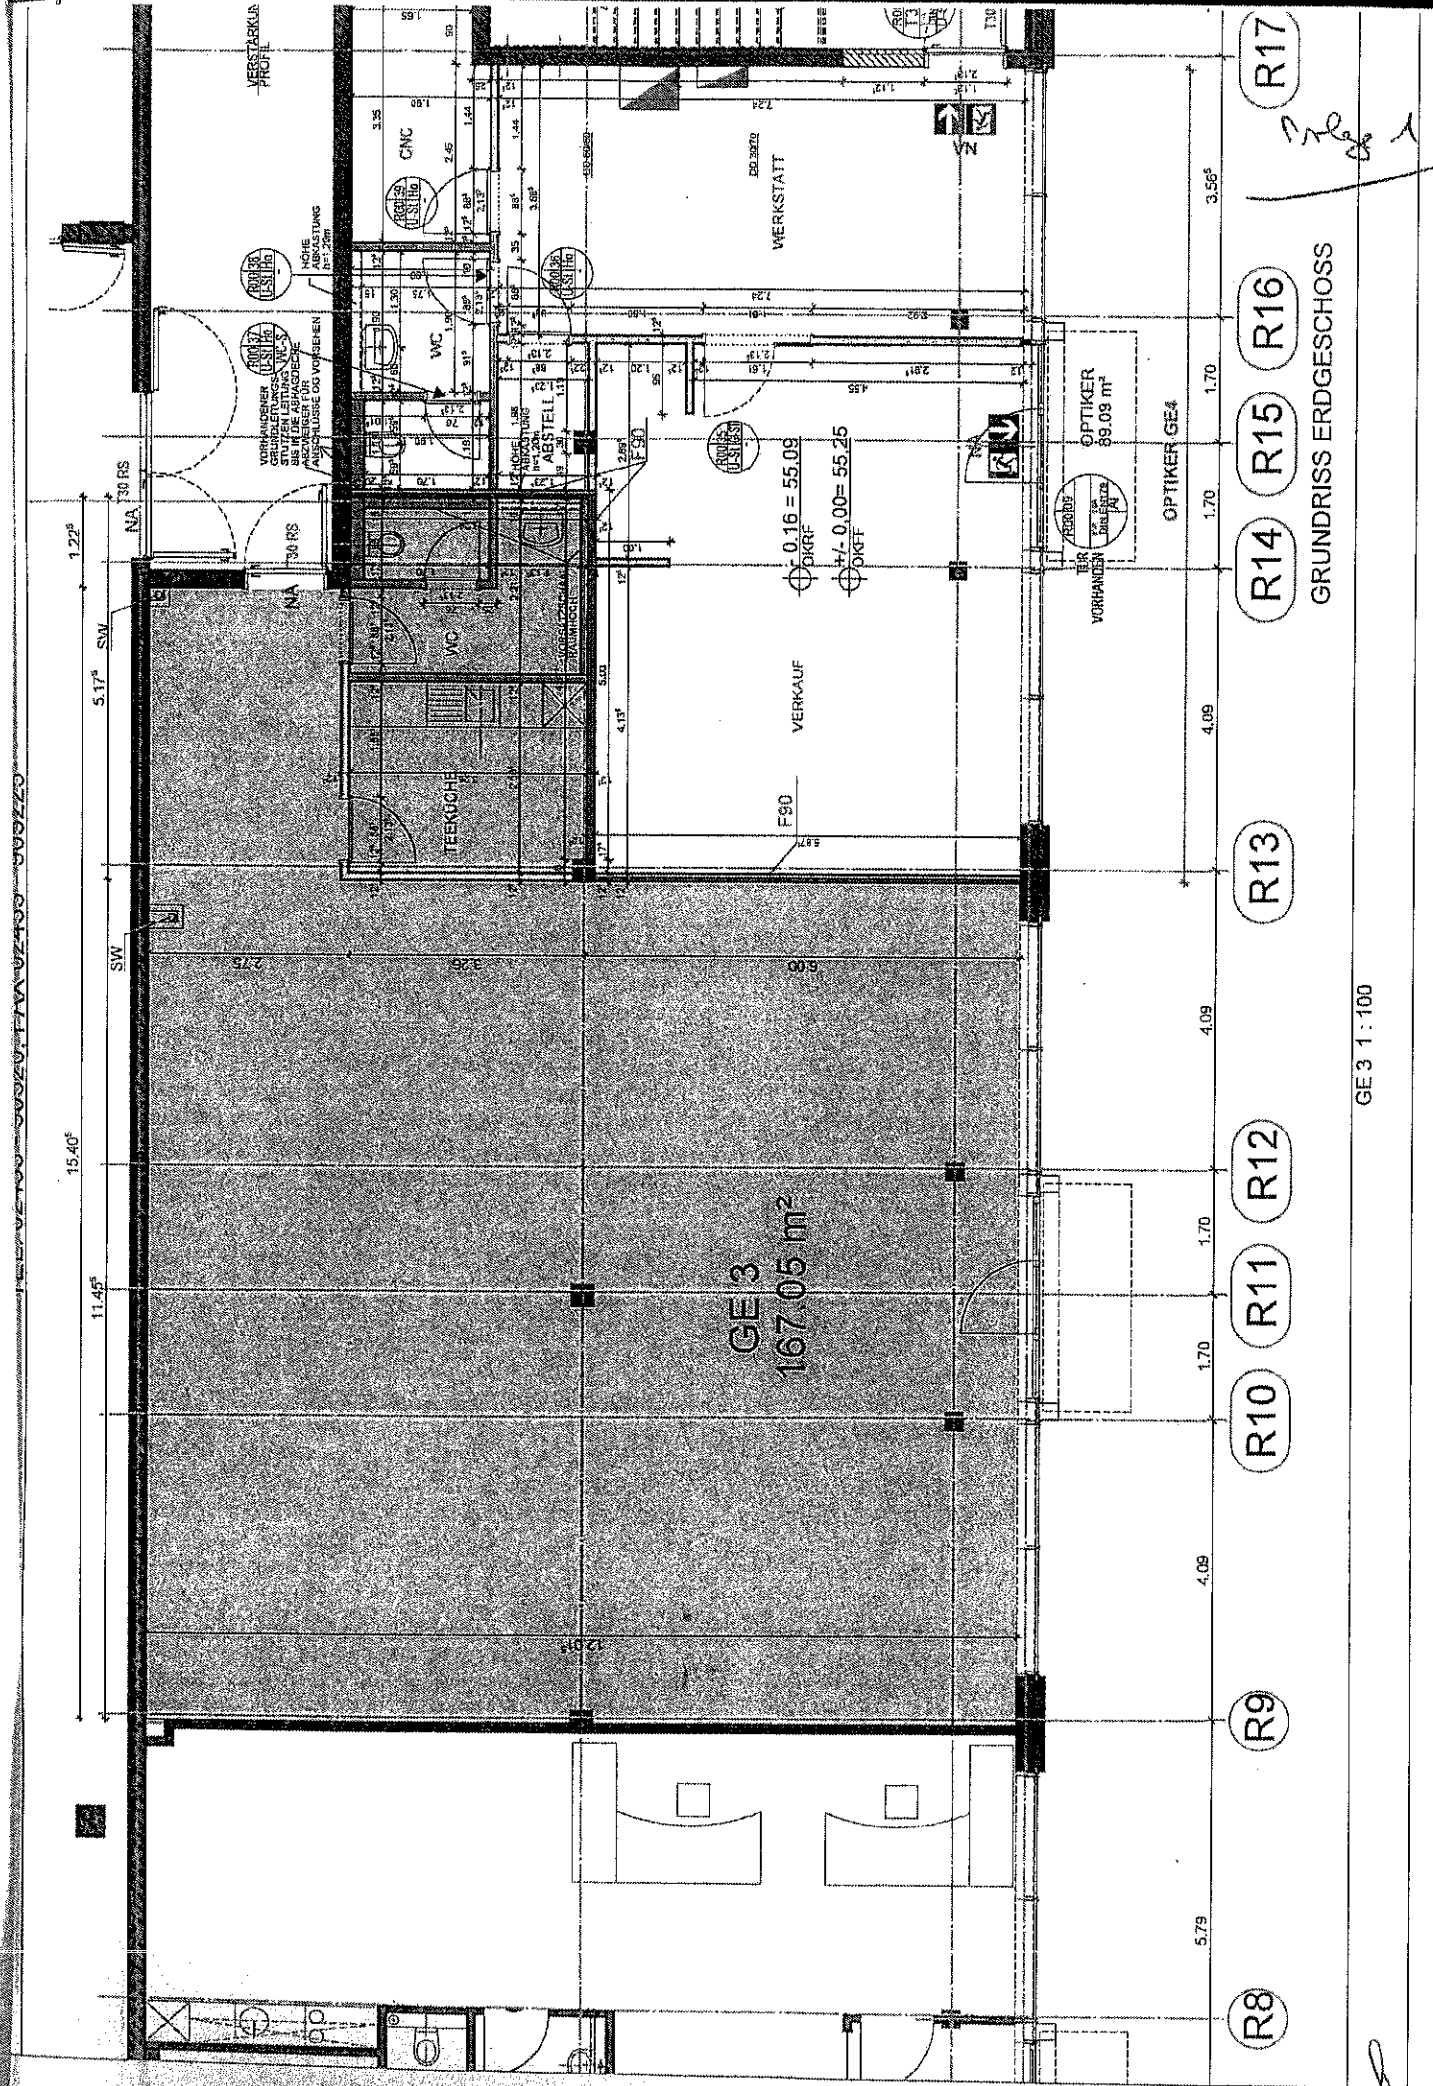

R17

R16

R15

R14

R13

R12

R11

R10

R9

R8

GRUNDRISS ERDGESCHOSS

GE 3 1:100