

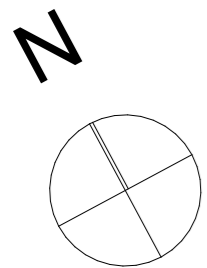


Grundriss Untergeschoss

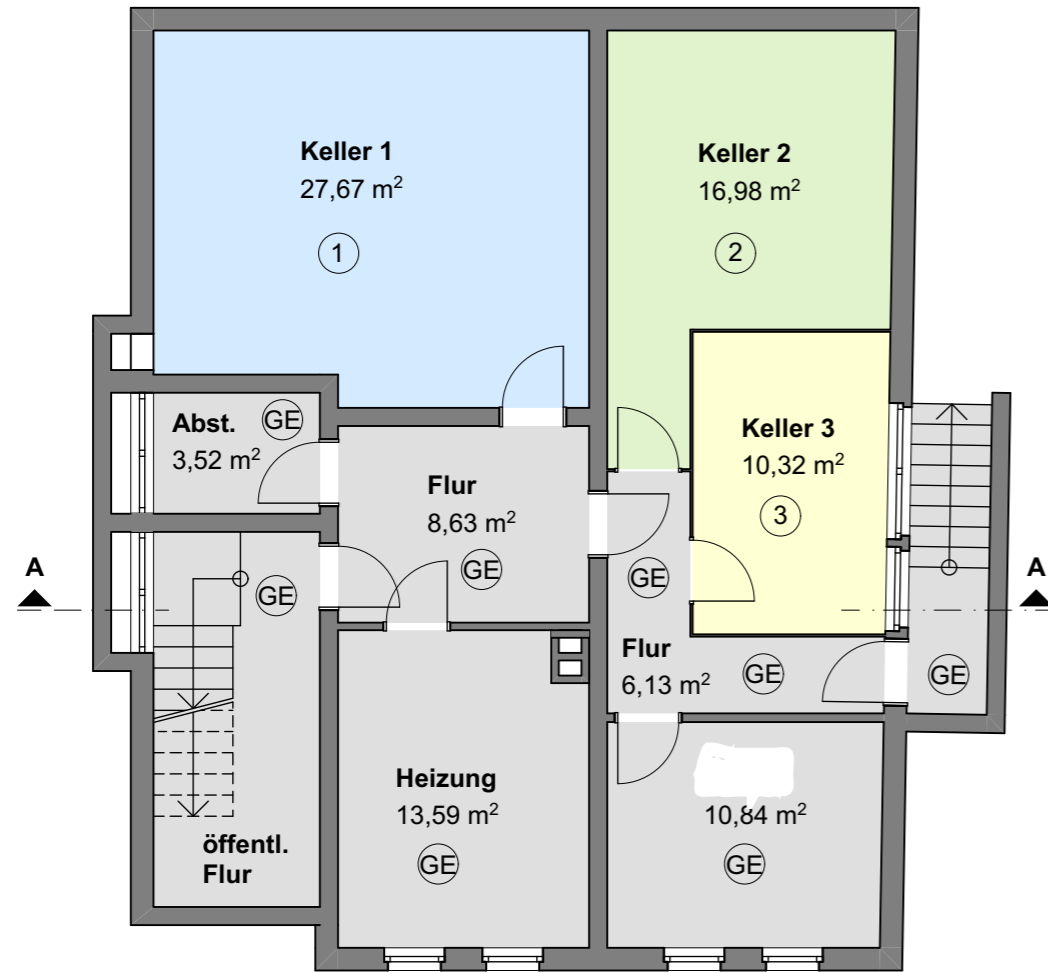

Schnitt 1-1

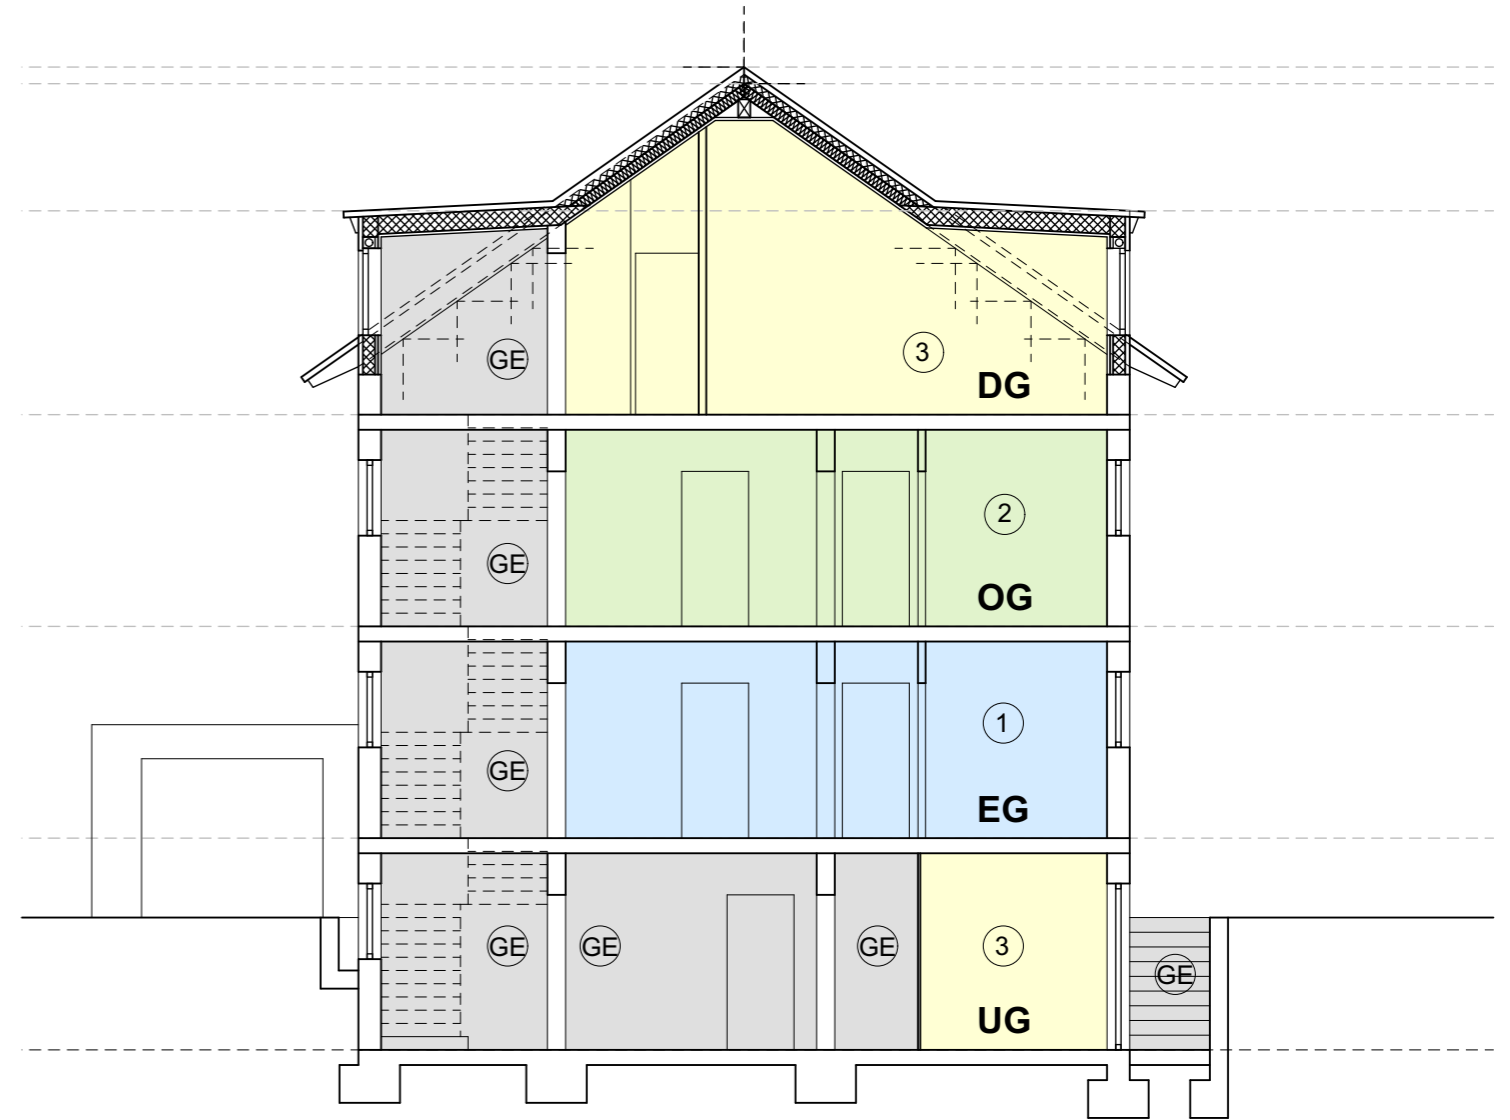

ARCHIDEE!

ARCHIDEE Stefan Emslander



Stefan Emslander
 Schiller Str. 27
 76135 Karlsruhe
 Tel. 0721/56 87 64-2

Grundriss UG + Schnitt

TE_03

M.: 1:100

DATUM: 23.01.2025