


# Grundriß · DG

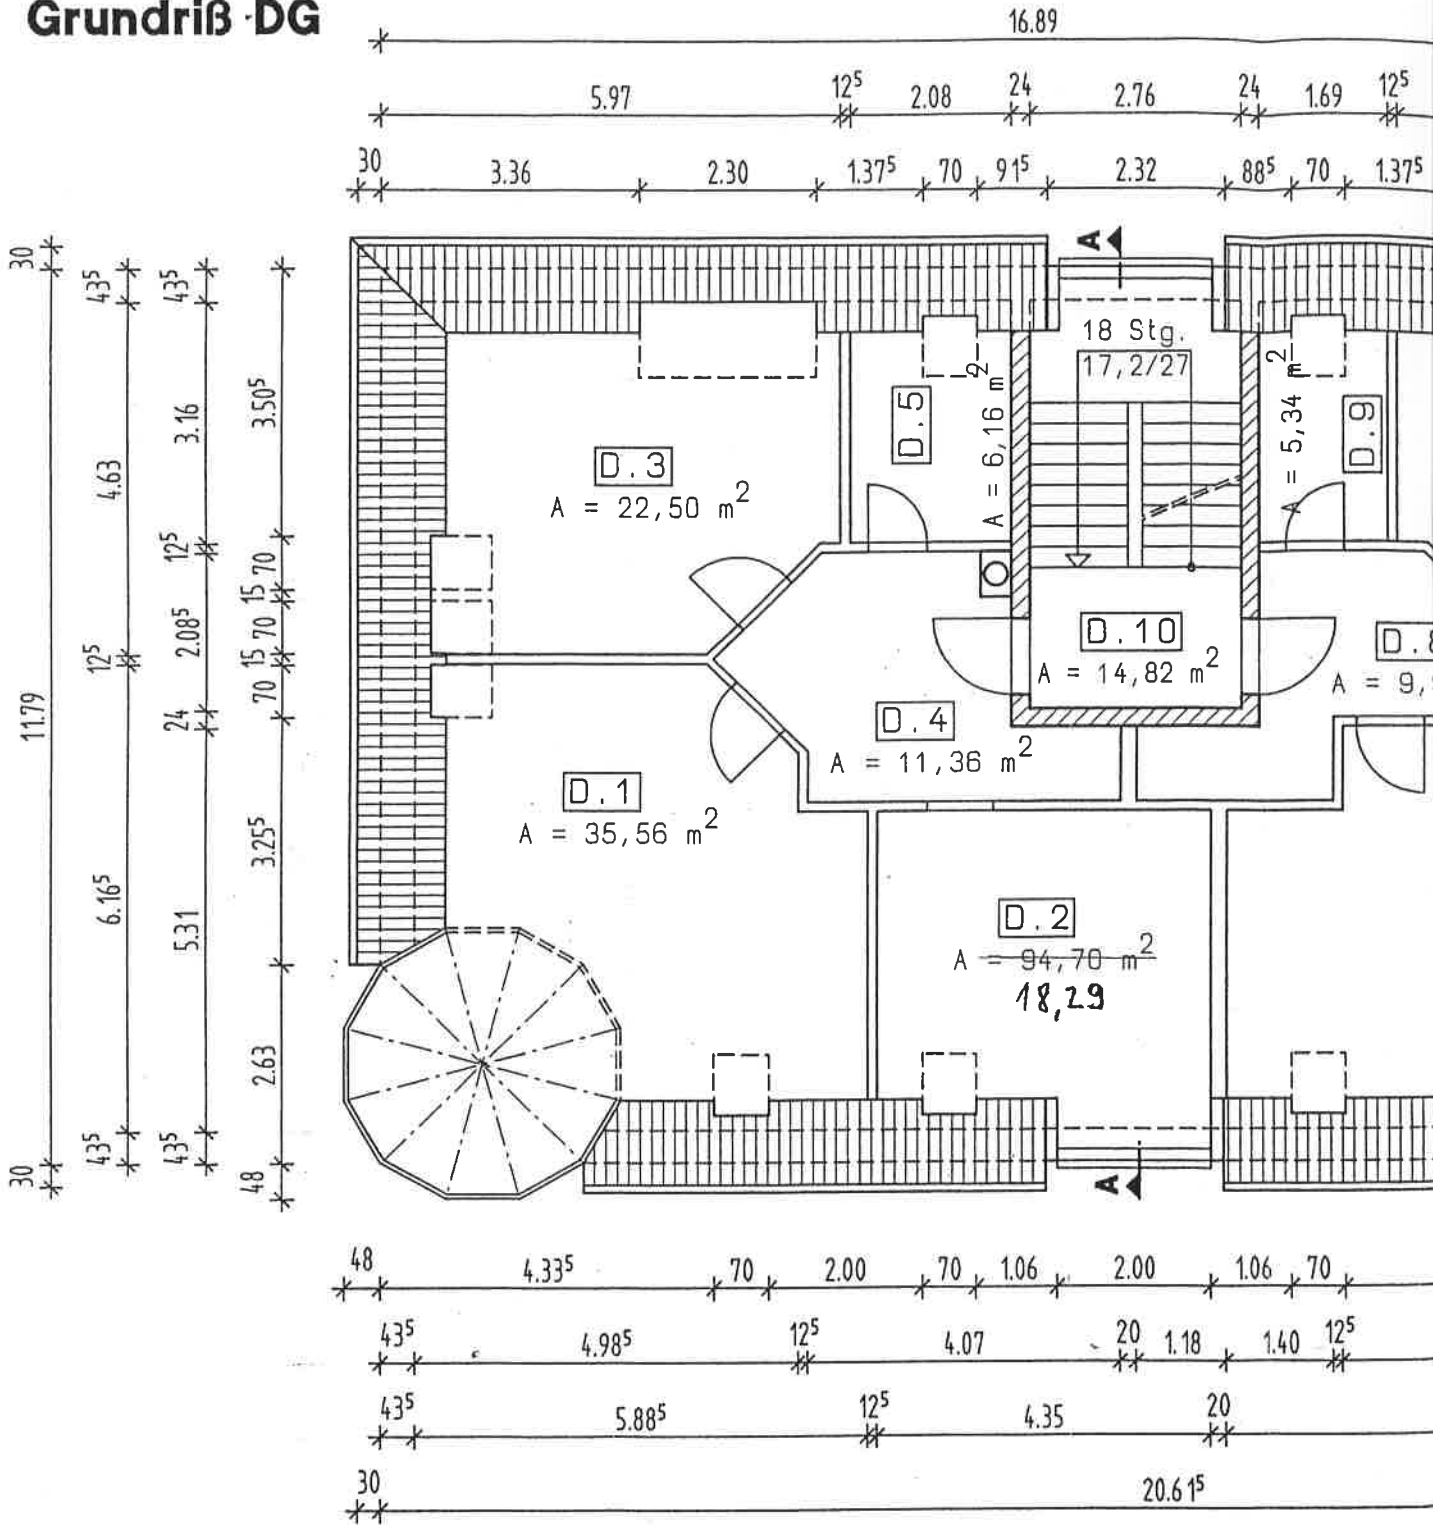

**Ingenieurbüro Frank Schnaars**

Hönowe Str. 95, 12623 Berlin

Tel.: 030 / 56 701 221

Fax: 030 / 56 701 231



gez.:

Datum:

20.10.00

Maßstab:

1:100

h/b =