



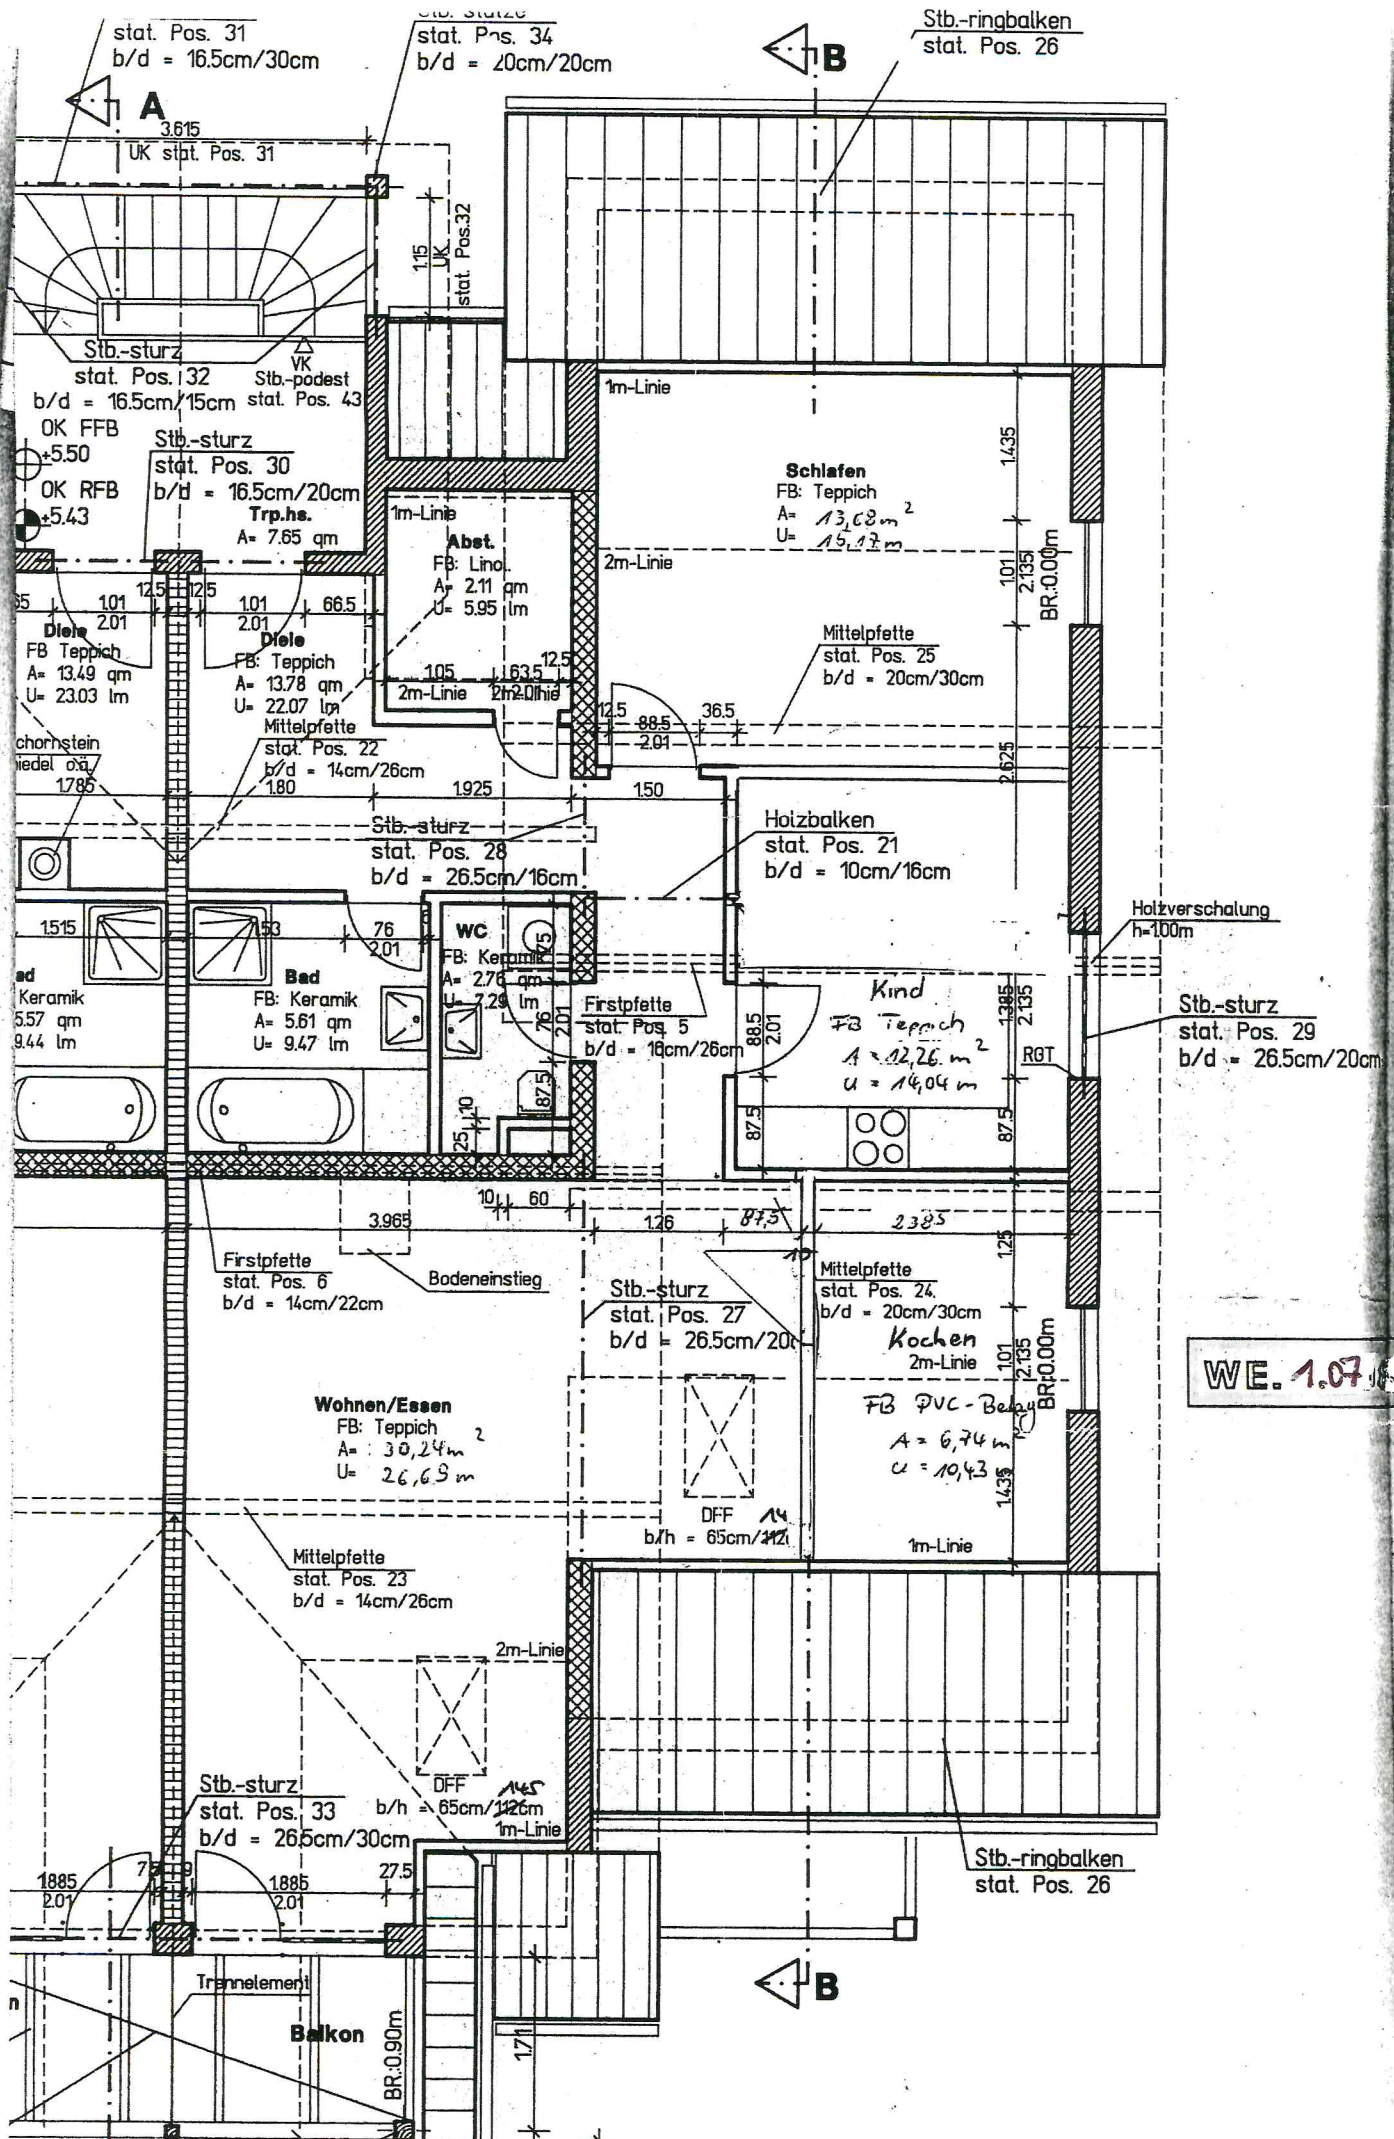

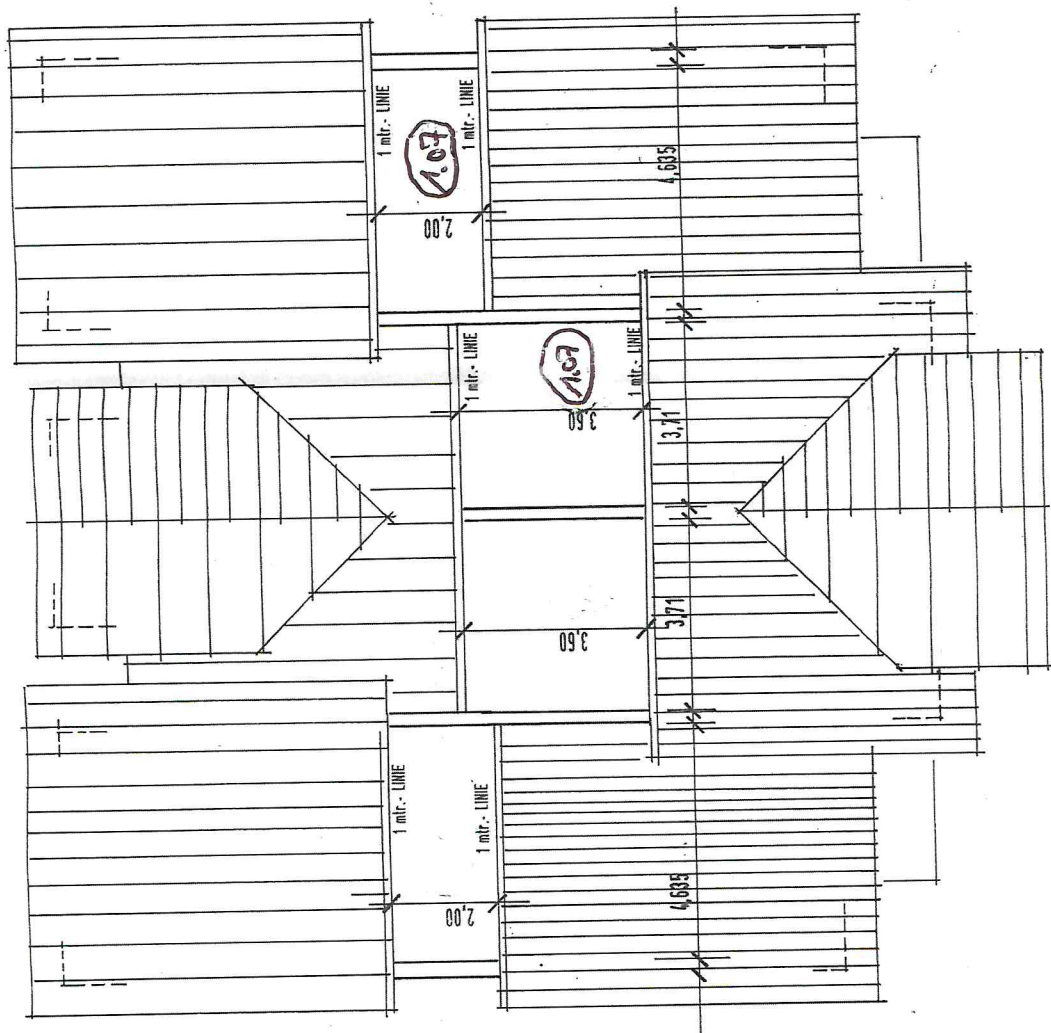

BY: WOHNANLAGE
CUMBACHER STRASSE
RUDOLSTADT

GRUNDRISS SPITZBODEN

MASSTAB 1:100

DATUM: MAI 1995

GERD FISCHER
ARCHITECT - DIPL. ING.
RITONSTRASSE 12
36284 HOHENBODA
TEL. 06629/919310
FAX 06629/919311