


# Haus 2

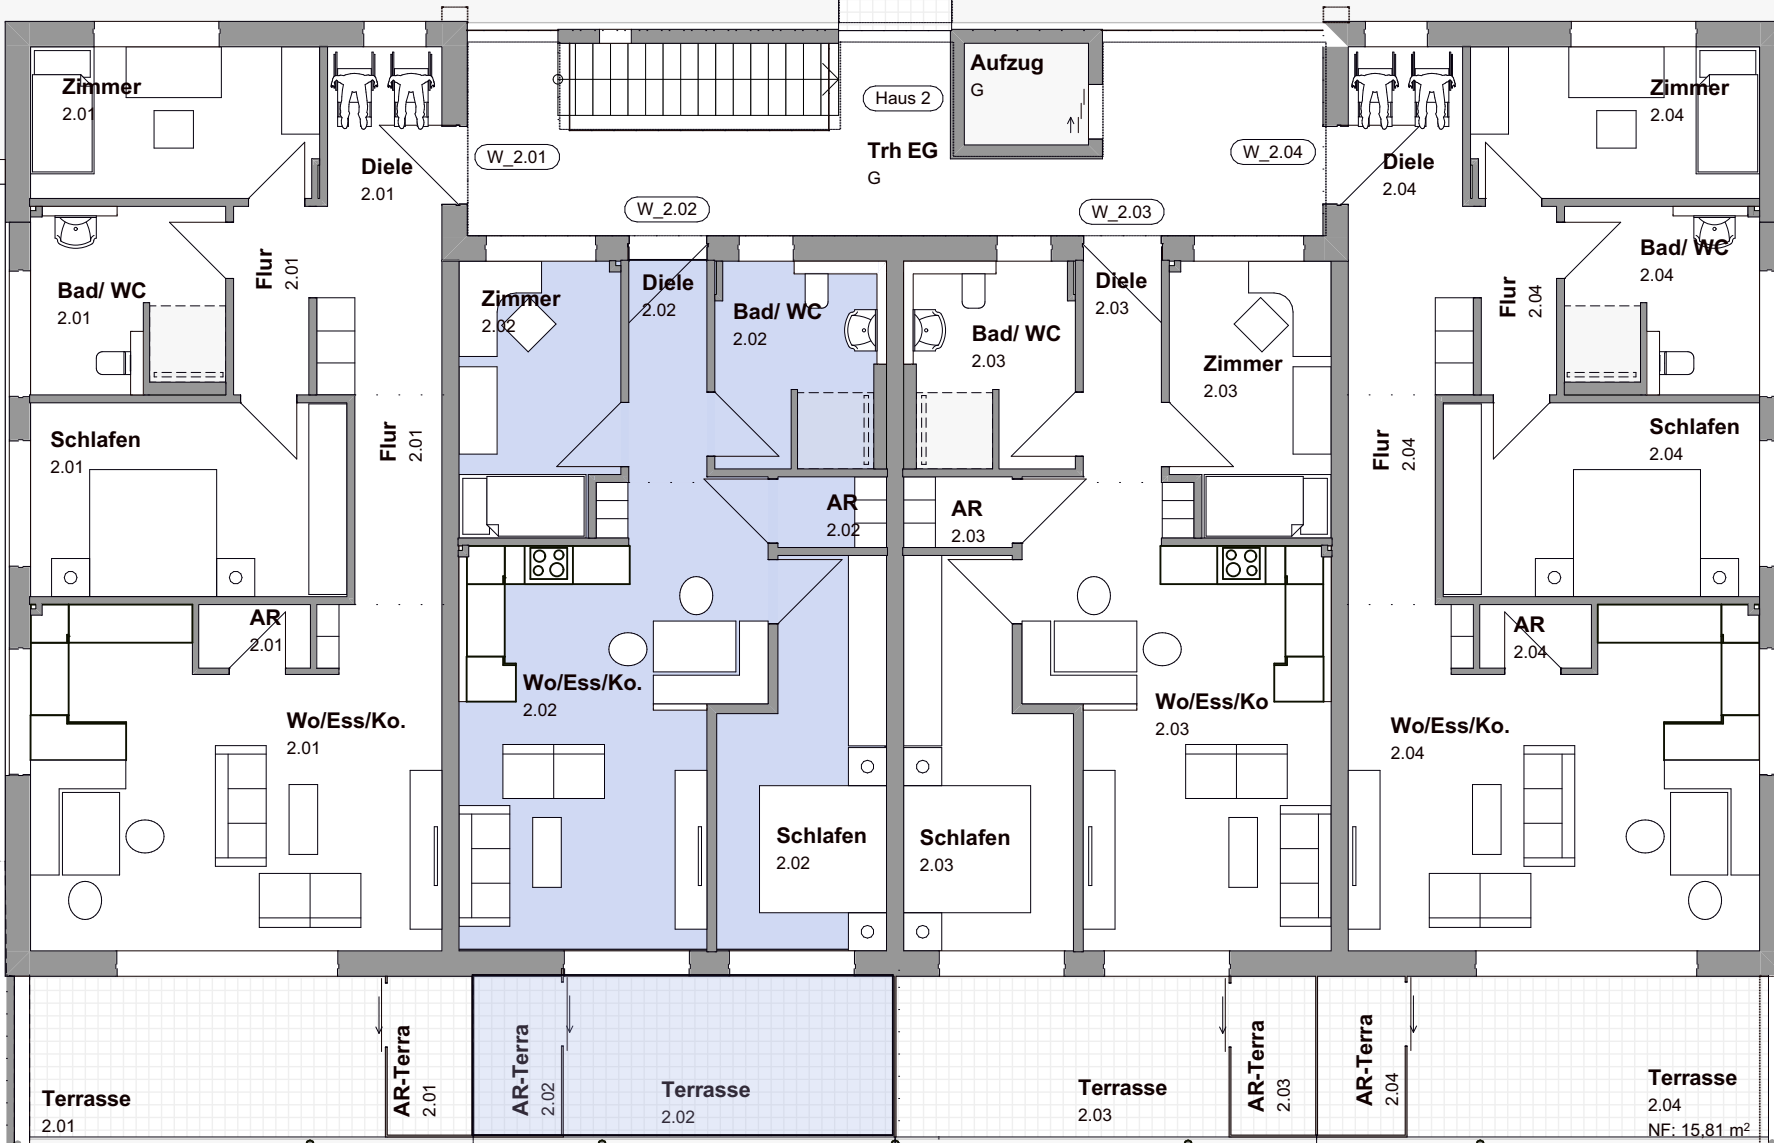

Terrasse  
2.04  
NF: 15.81 m²