


1 2 3 4 5 6 7 8

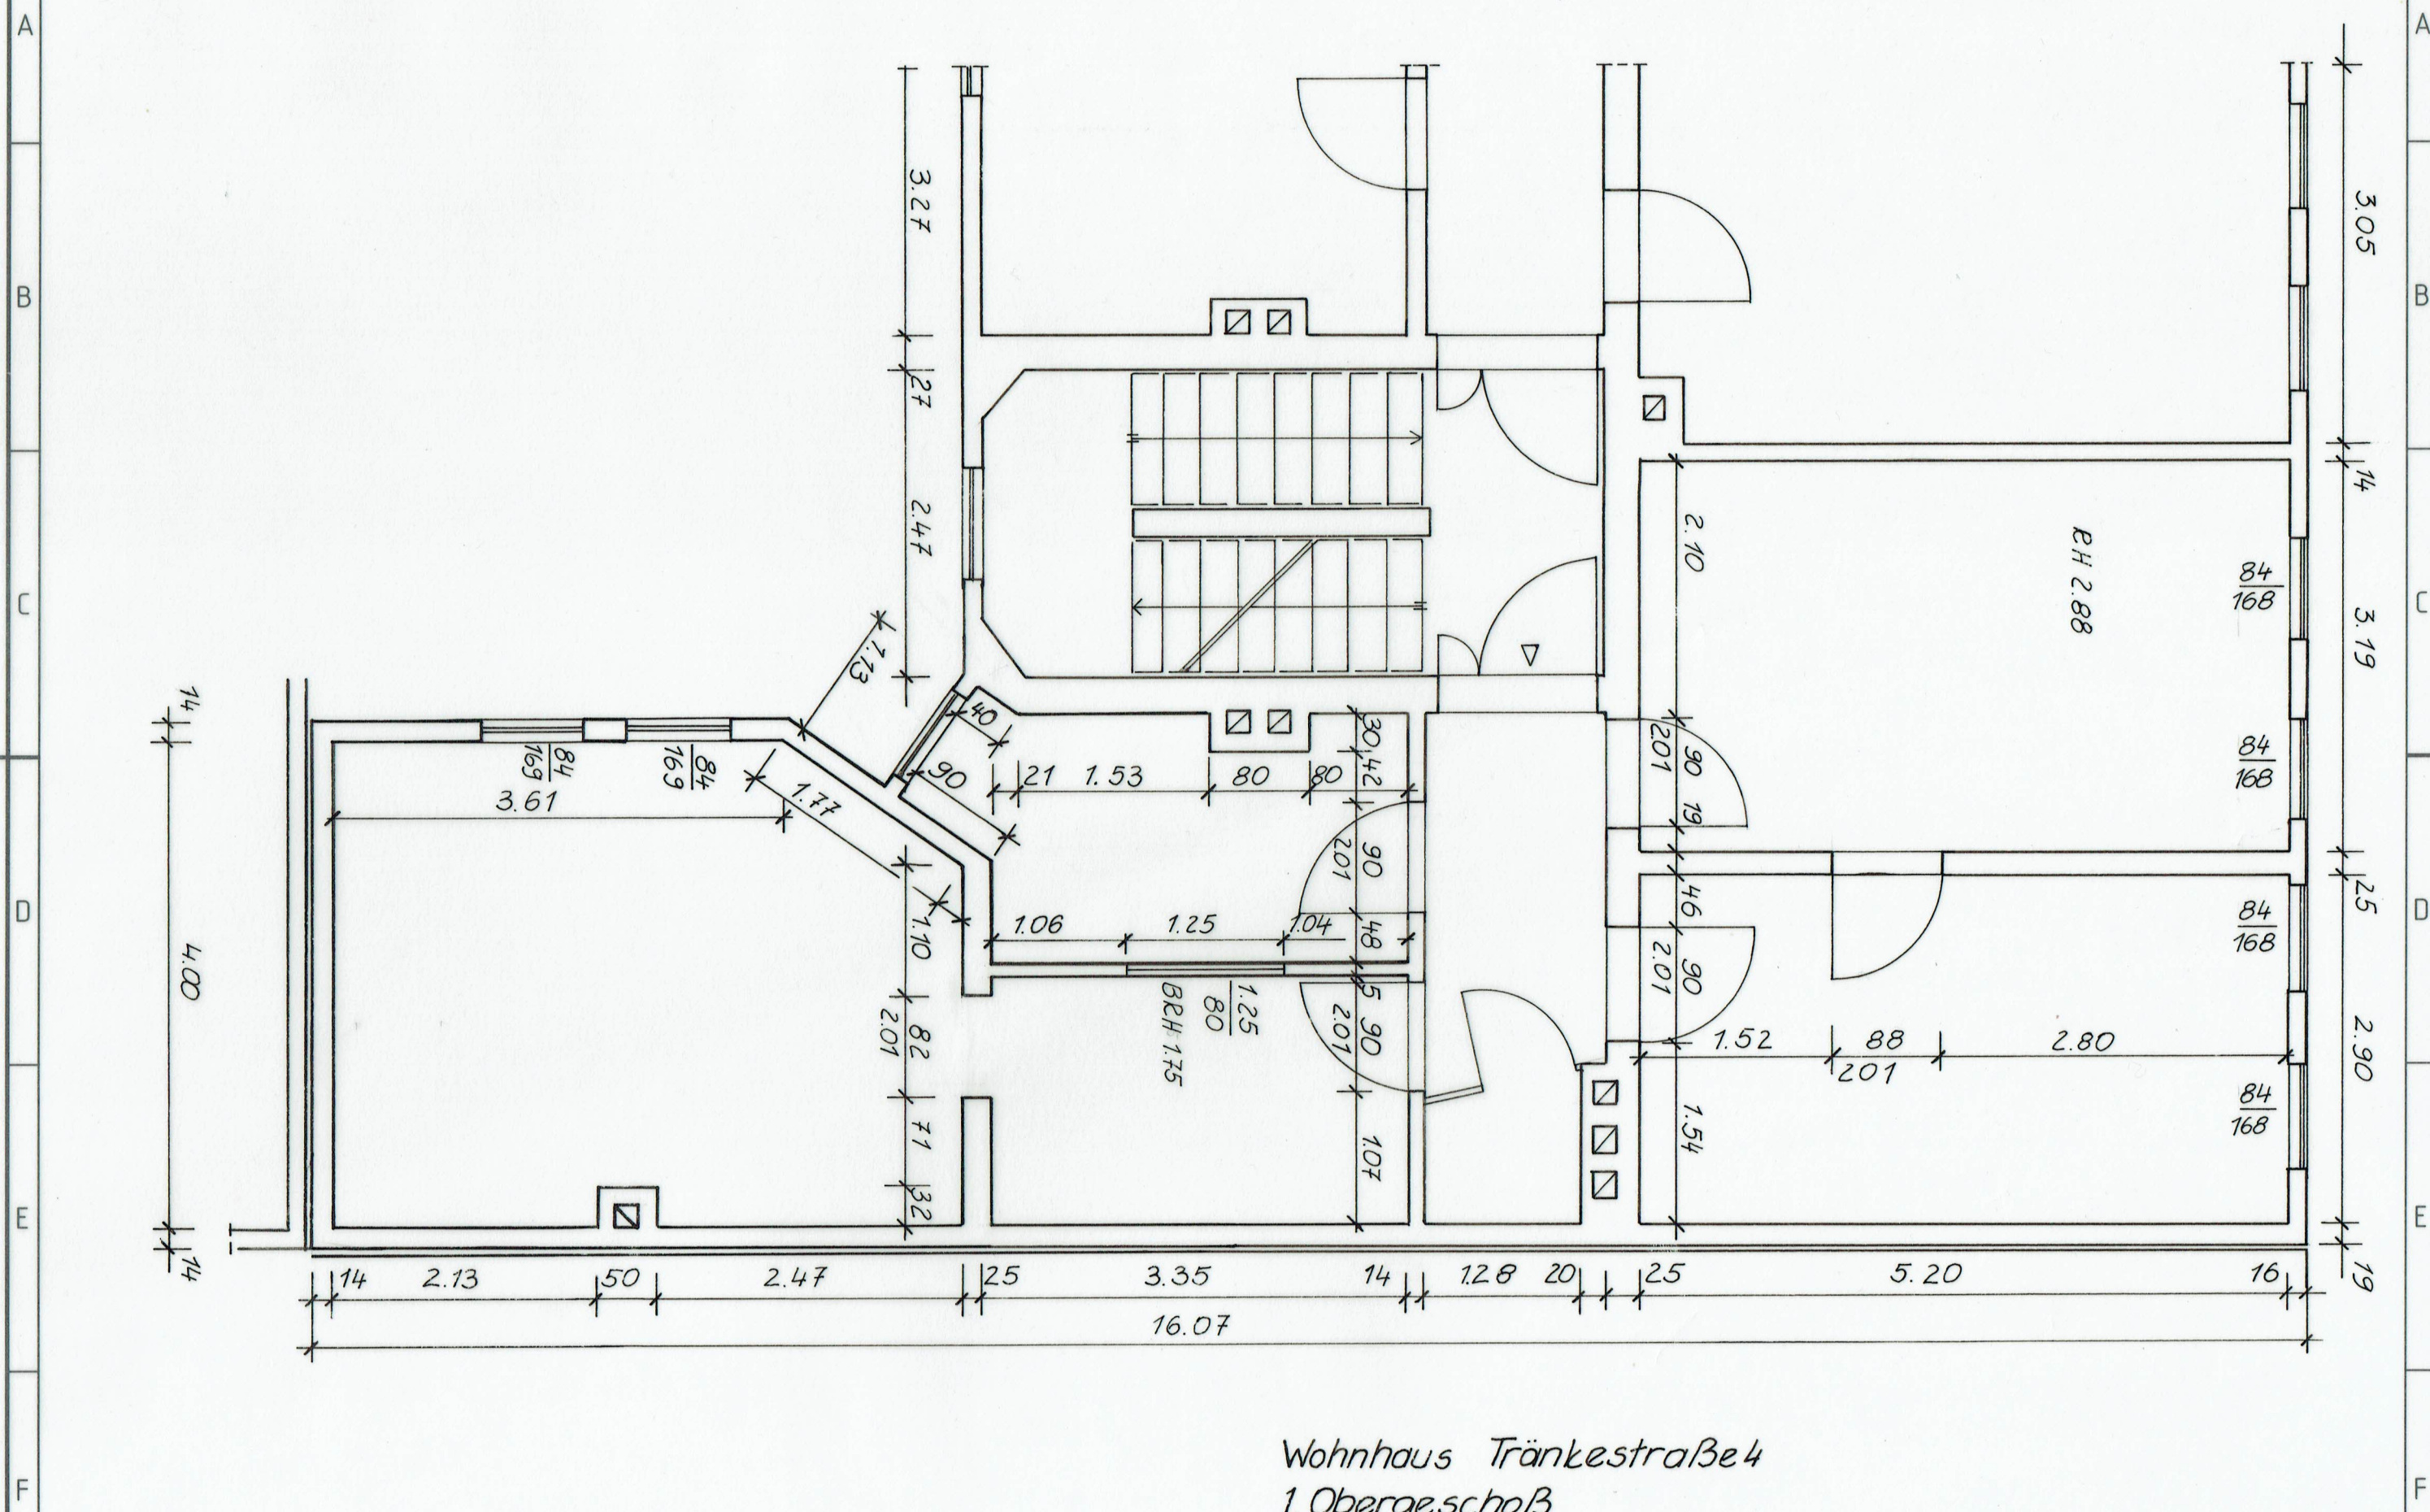

74
4.00
74

3.05
3.19
2.90
19

Wohnhaus Tränkestraße 4
1. Obergeschoß
M 1:50

1 2 3 4 5 6 7 8