



ERDGESCHOSS

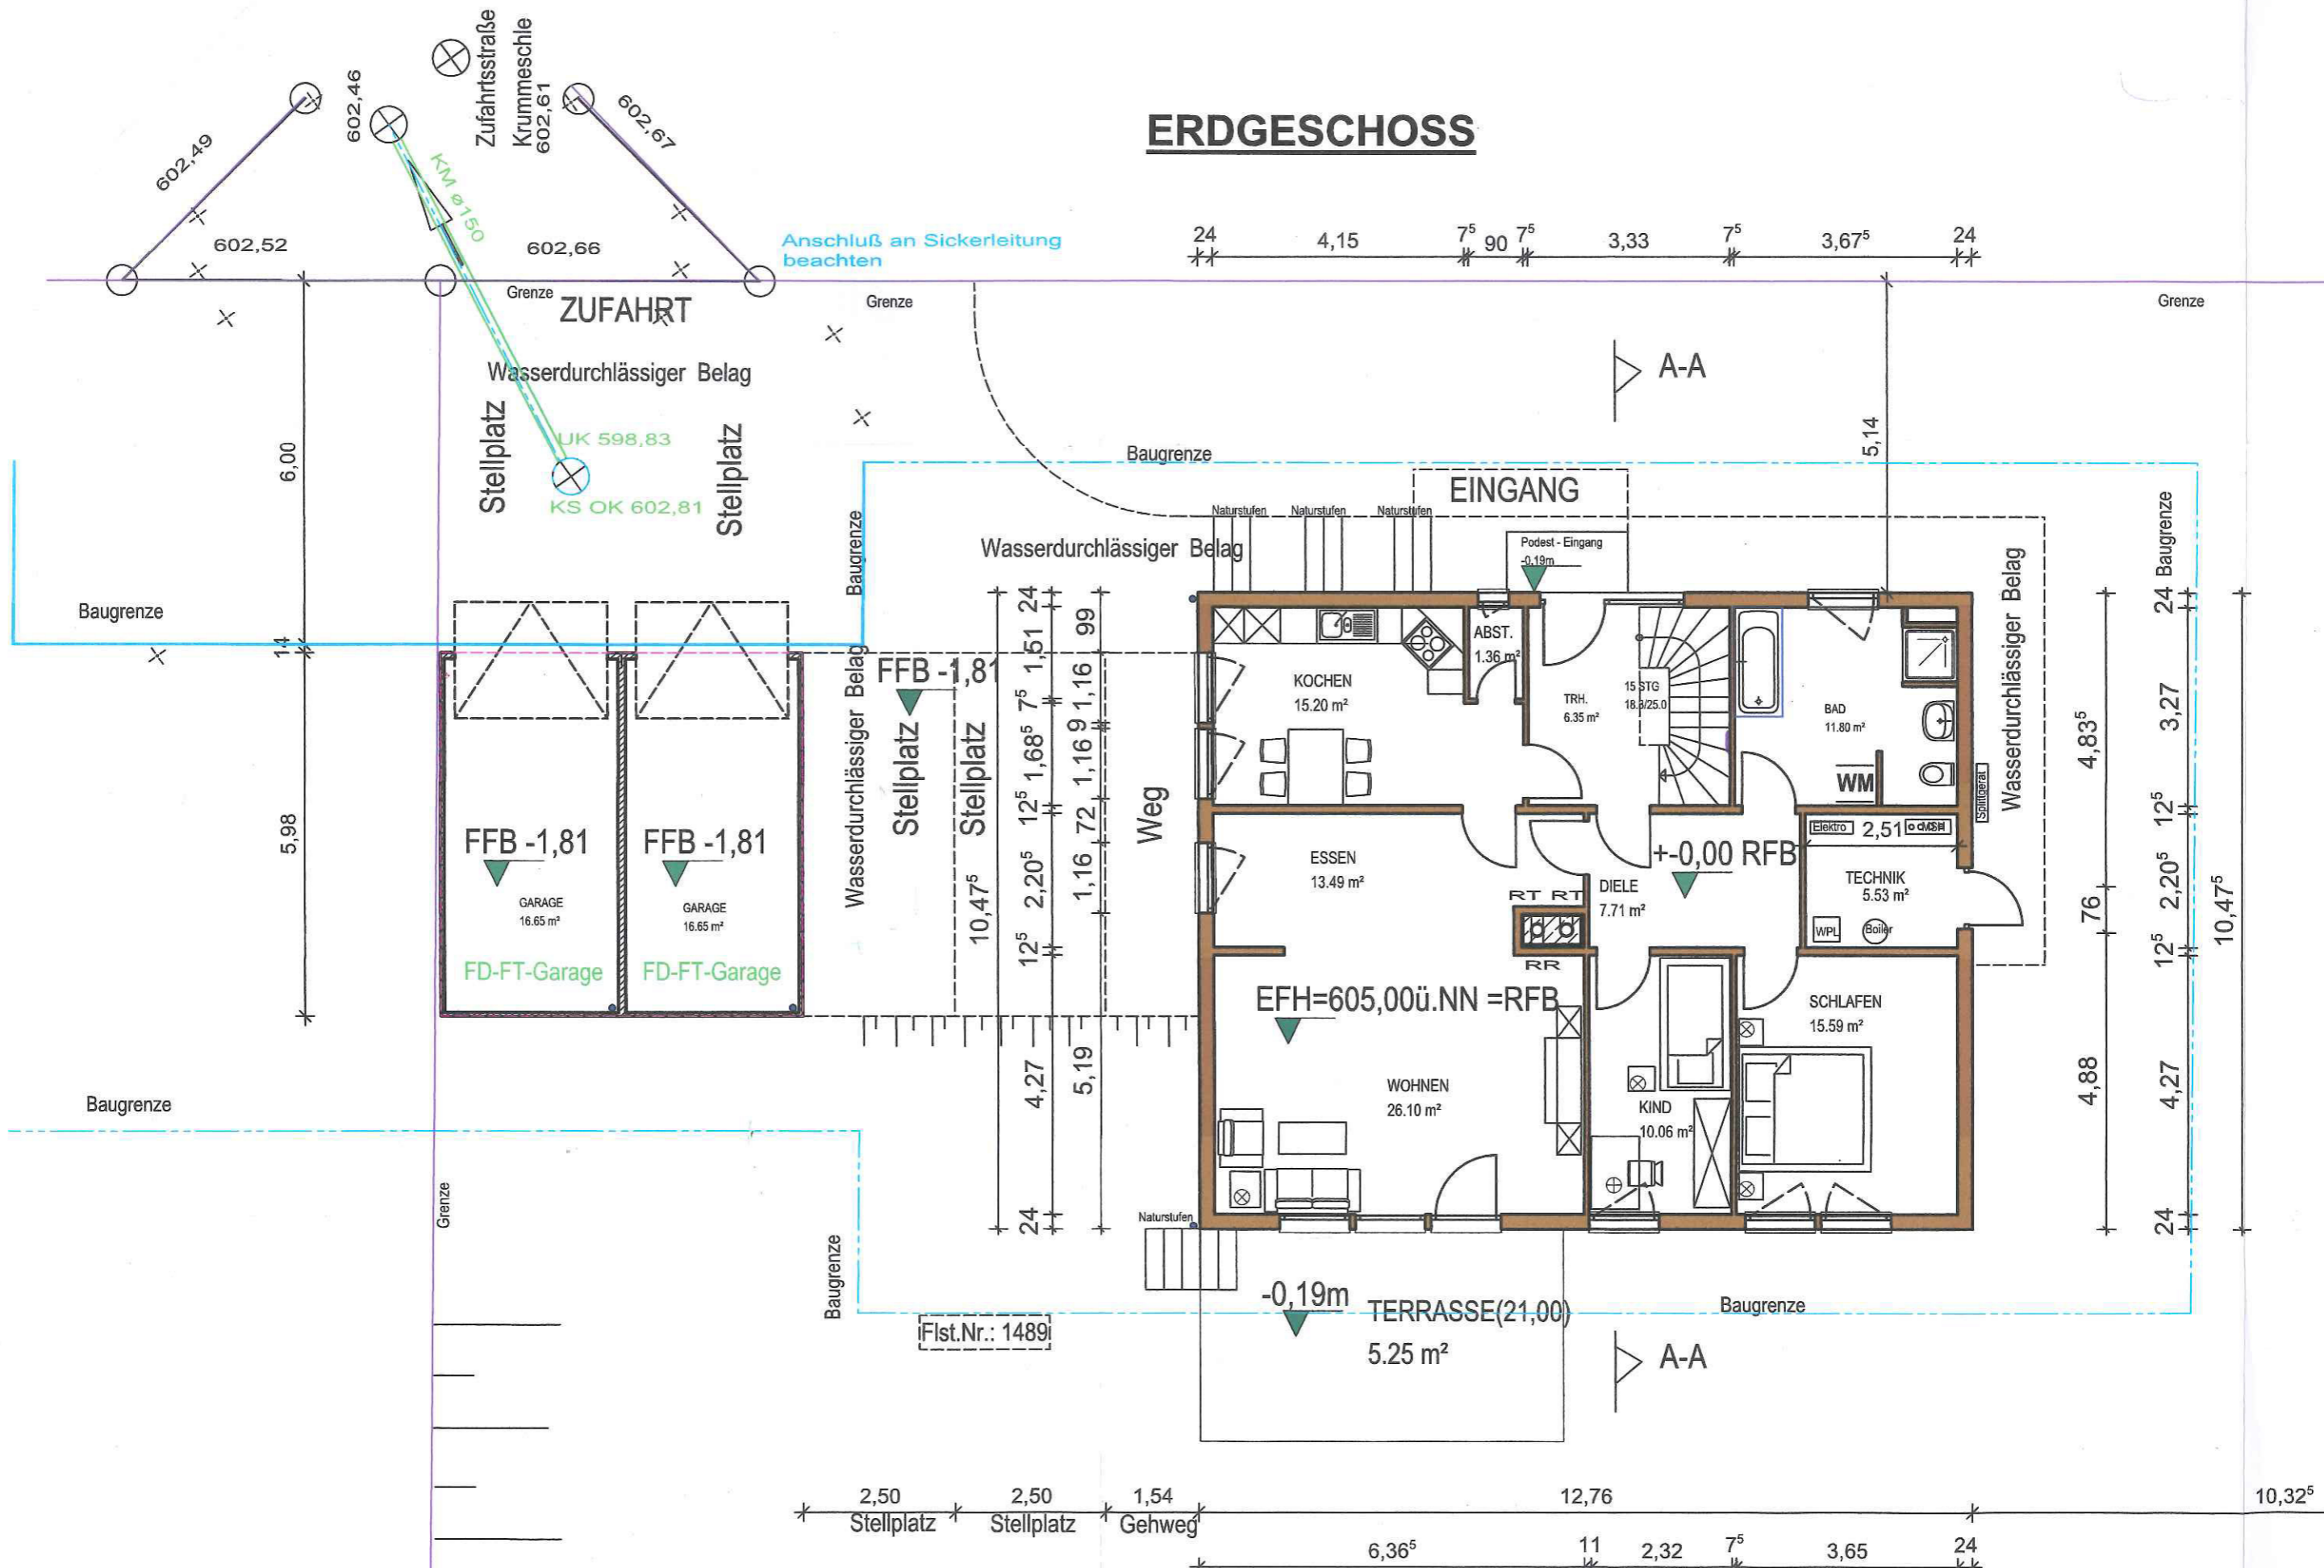

DACHGESCHOSS

DV = 30cm umlaufend
 KN = 1,25m
 DN = 28 Grad


		12,76						
24	6,22 ⁵	7 ⁵	2,23	7 ⁵	3,67 ⁵	24		
24	4,97 ⁵	12 ⁵	1,12 ⁵	7 ⁵	2,23	7 ⁵	3,67 ⁵	24
24	4,97 ⁵	12 ⁵	5,15	7 ⁵	1,95 ⁵	24		

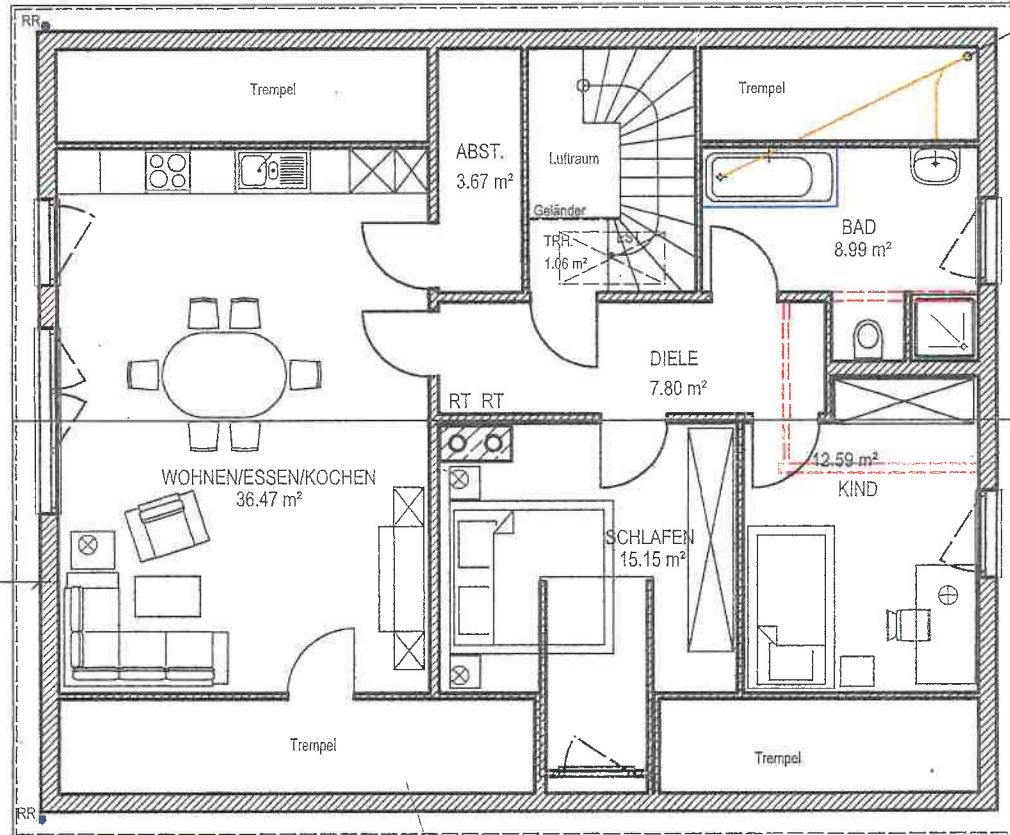

Entlüftung über Dach

24	1,25	24
7 ⁵	1,25	24
3,27		
12 ⁵	1,51	12 ⁵
12 ⁵	1,51	12 ⁵
1,94 ⁵		
7 ⁵	1,25	24
2,88 ⁵		
24	2,88 ⁵	24
3,63 ⁵		
12 ⁵	1,51	12 ⁵
3,63 ⁵		
4,22		
24	1,25	7 ⁵
24	1,25	7 ⁵

26	4,95 ⁵	12 ⁵	3,97 ⁵	7 ⁵	3,13	24				
26	4,95 ⁵	12 ⁵	1,35	7 ⁵	1,35	7 ⁵	1,12 ⁵	7 ⁵	3,13	24
26	6,35 ⁵	7 ⁵	7 ⁵	1,35	7 ⁵	7 ⁵	4,25 ⁵	24		

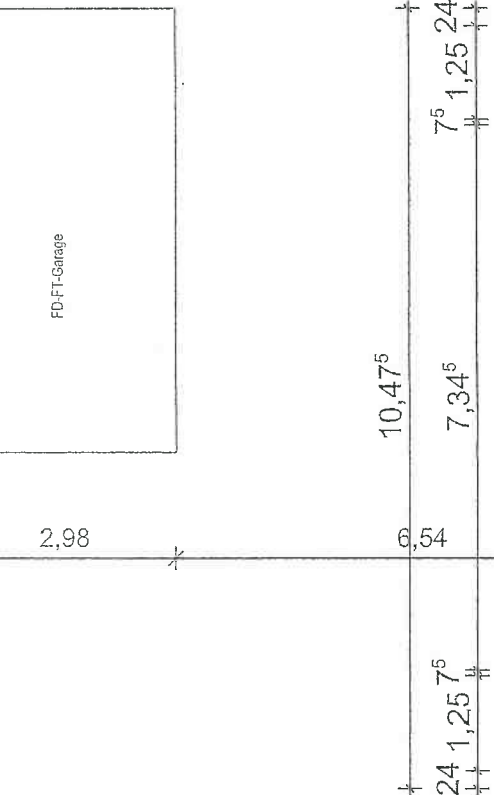


FD-FT-Garage

DACHGESCHOSS Sparren


DV = 30cm umlaufend


KN = 1,25m

DN = 28 Grad

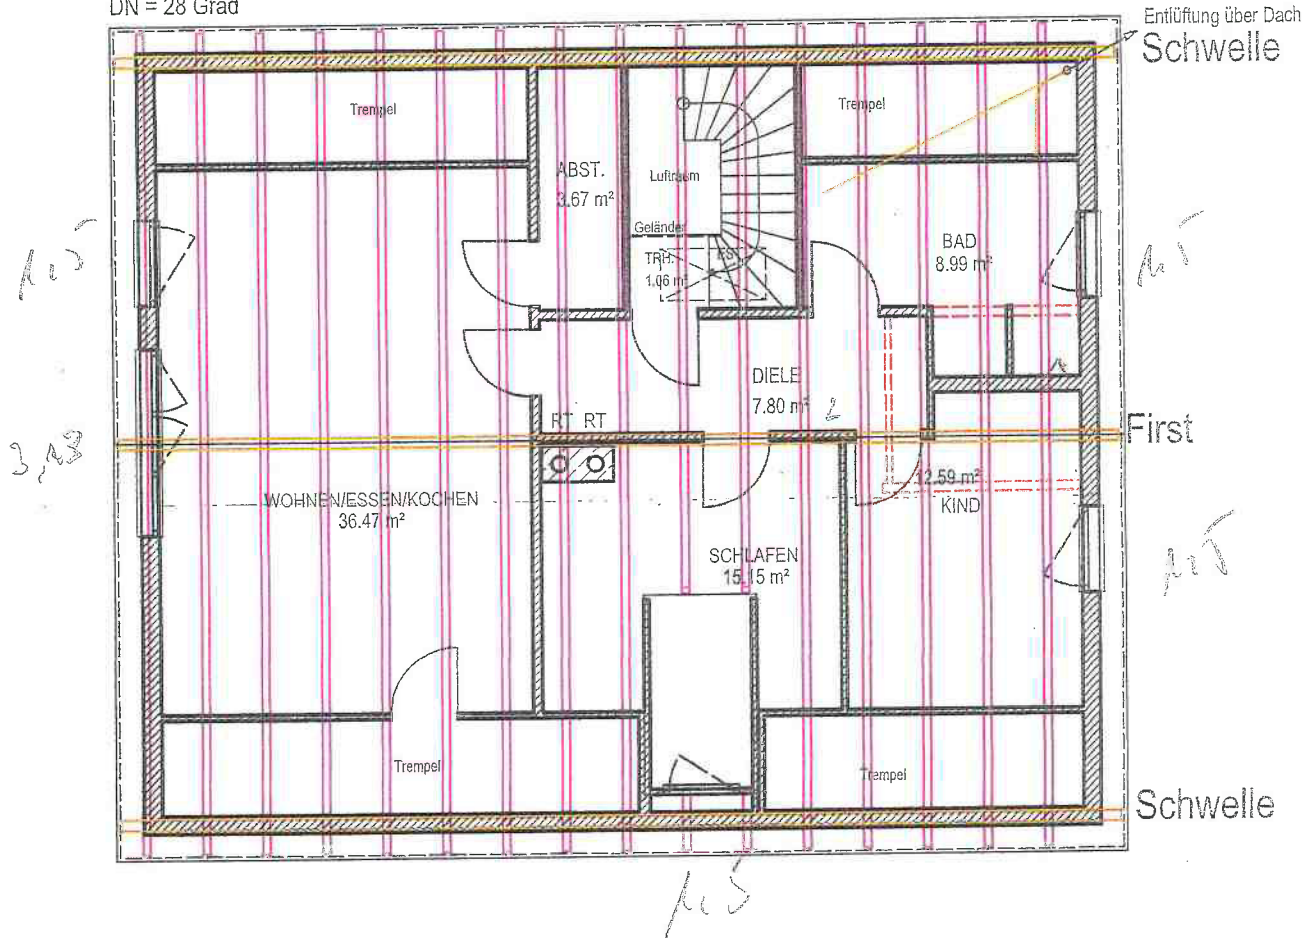


SCHNITT A-A

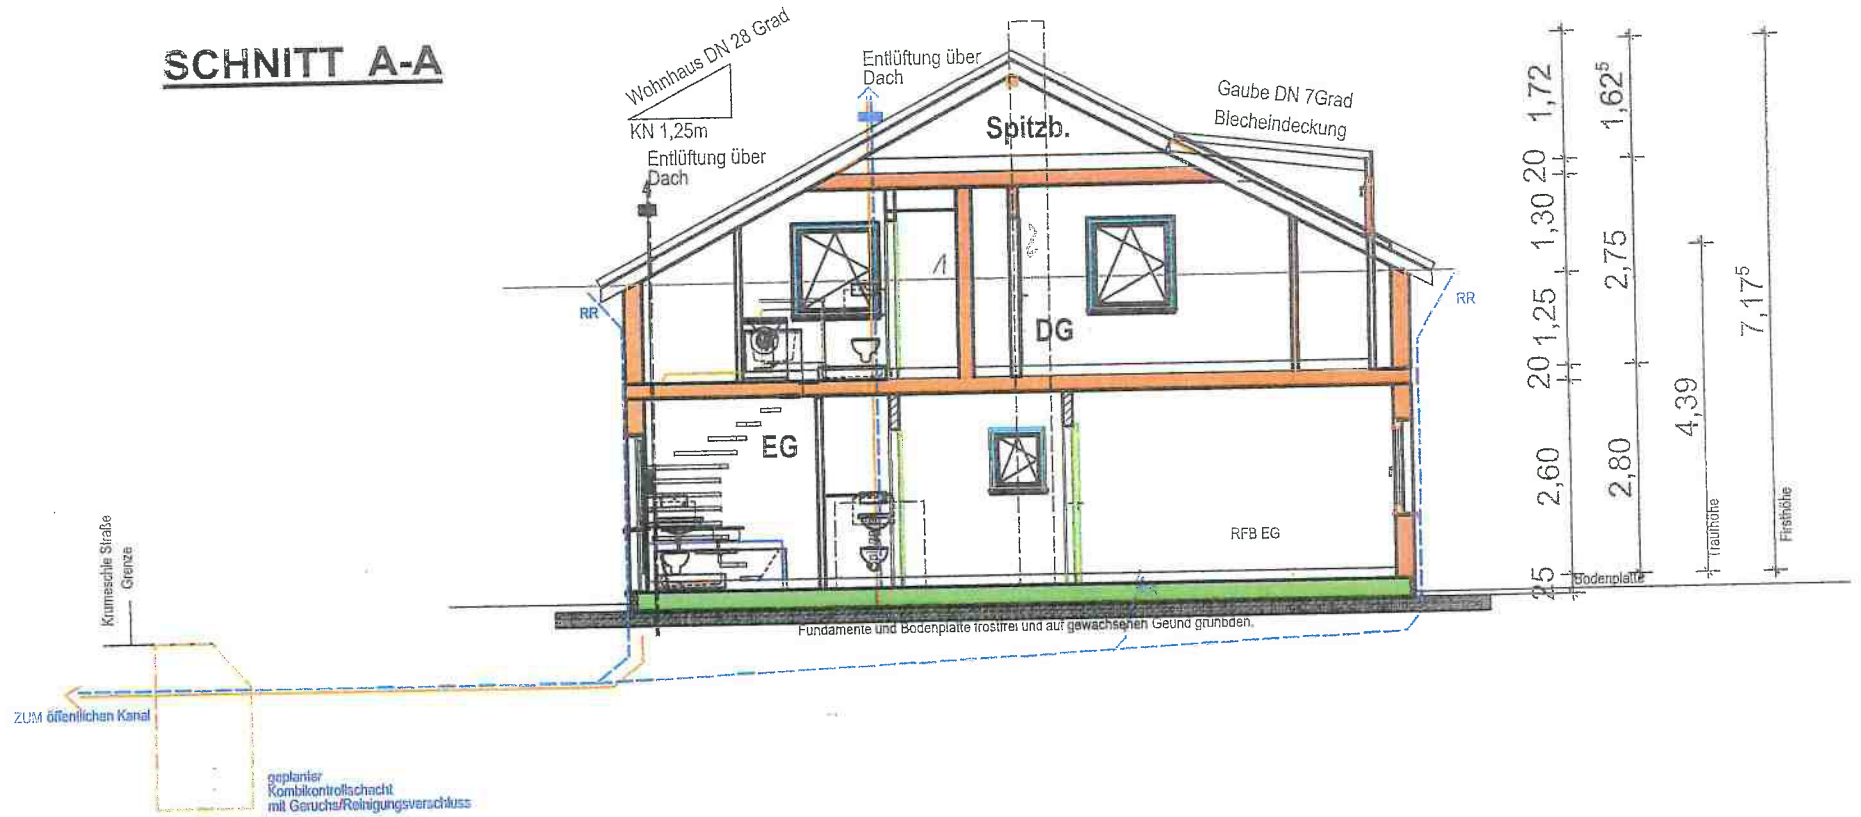

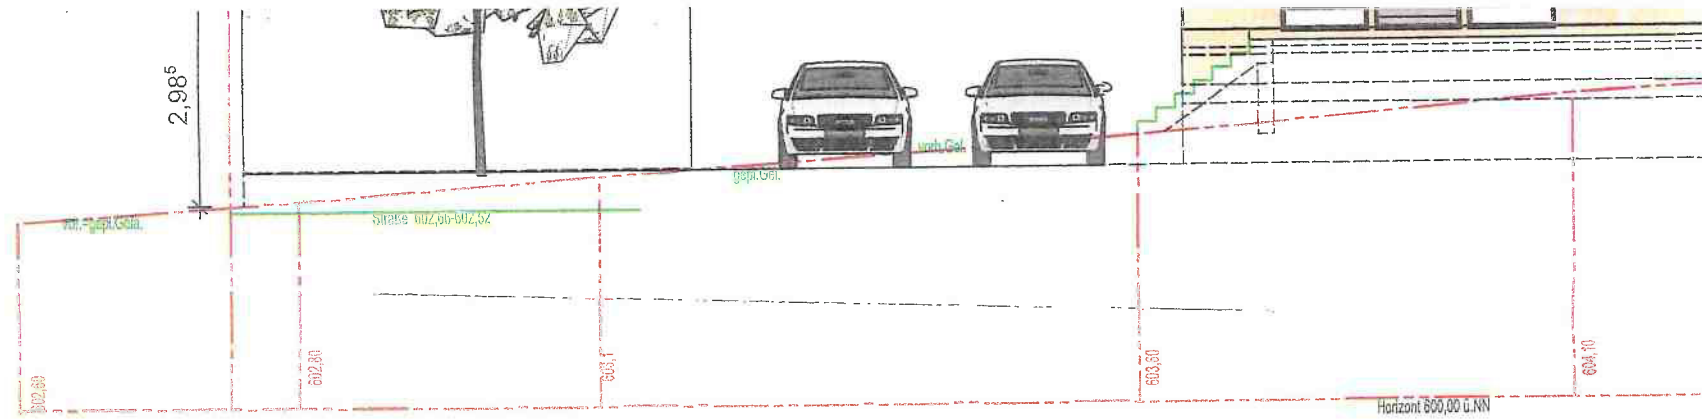

OSTANSICHT

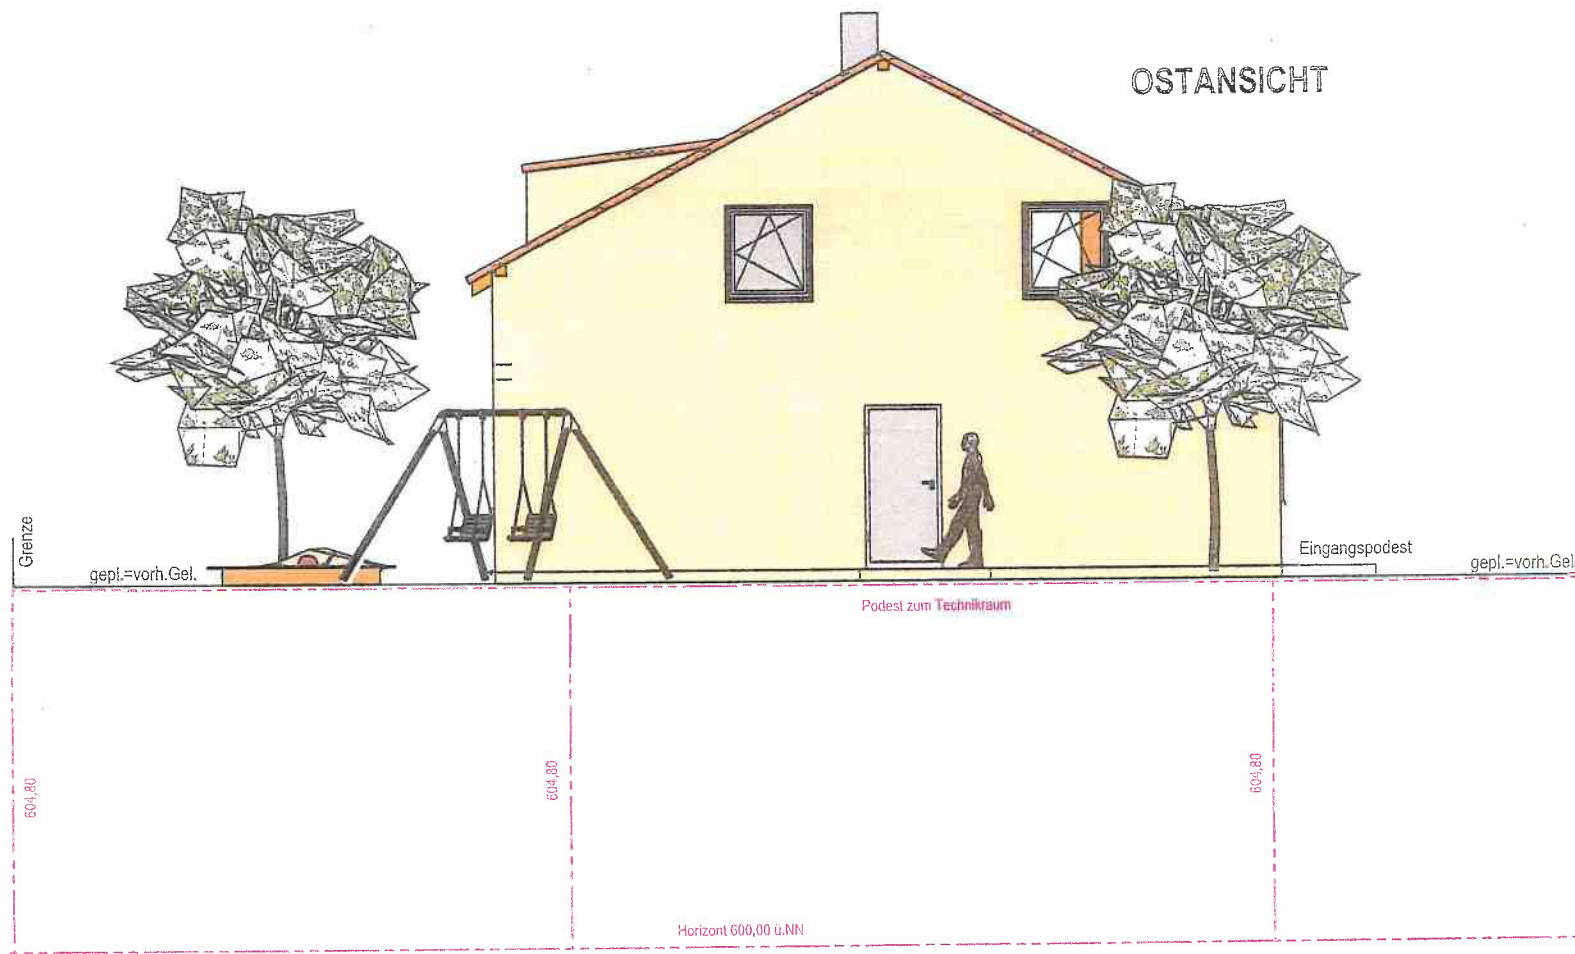

604,80

604,80

604,80

Horizont 600,00 ü.NN

602,95


Kontrollschacht
602,90

603,11

603,20

SO = 598,83

NORDANSICHT

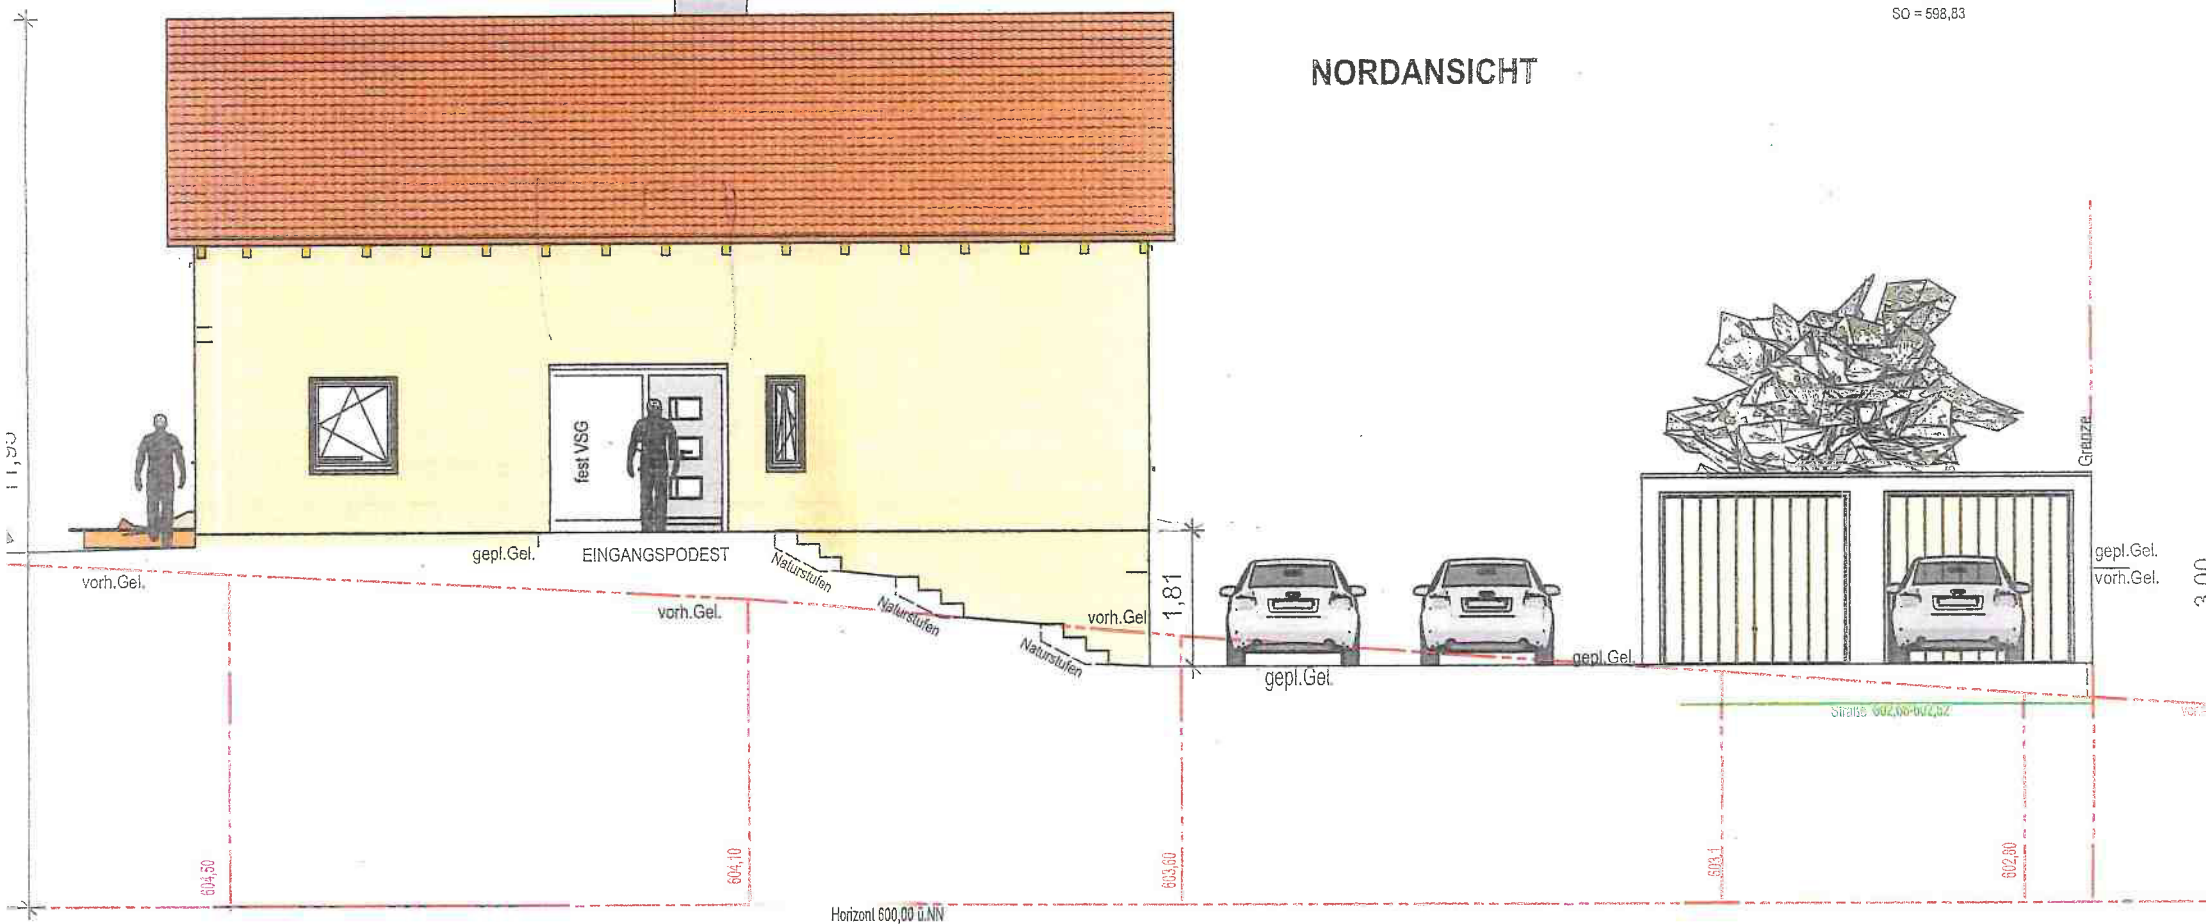

vorh. Gel.

gepl. Gel.

EINGANGSPODEST

Naturstufen

Naturstufen

Naturstufen

vorh. Gel.

1,81

gepl. Gel.

gepl. Gel.

gepl. Gel.
vorh. Gel.

3 00

Strasse 602,50-604,52

604,50

604,10

603,60


Horizont 600,00 ü.NN

602,90


602,90




PLAN

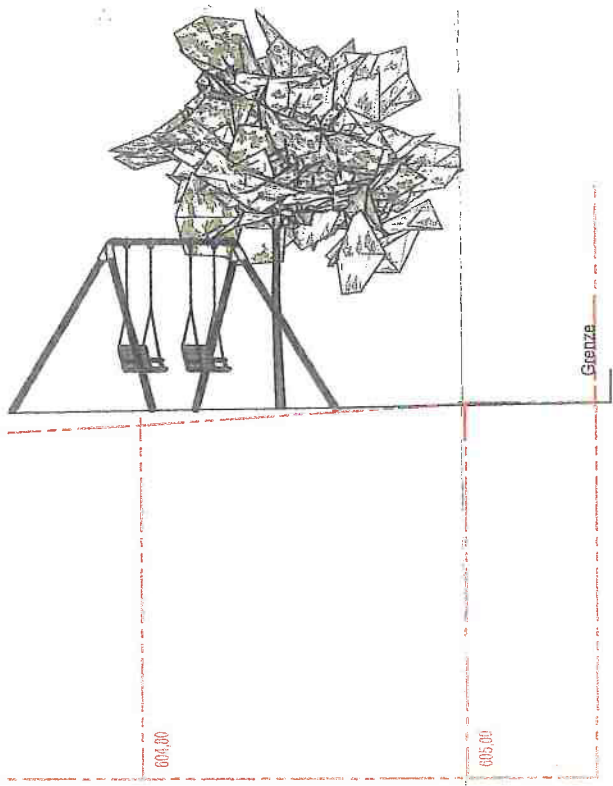

WESTANSICHT

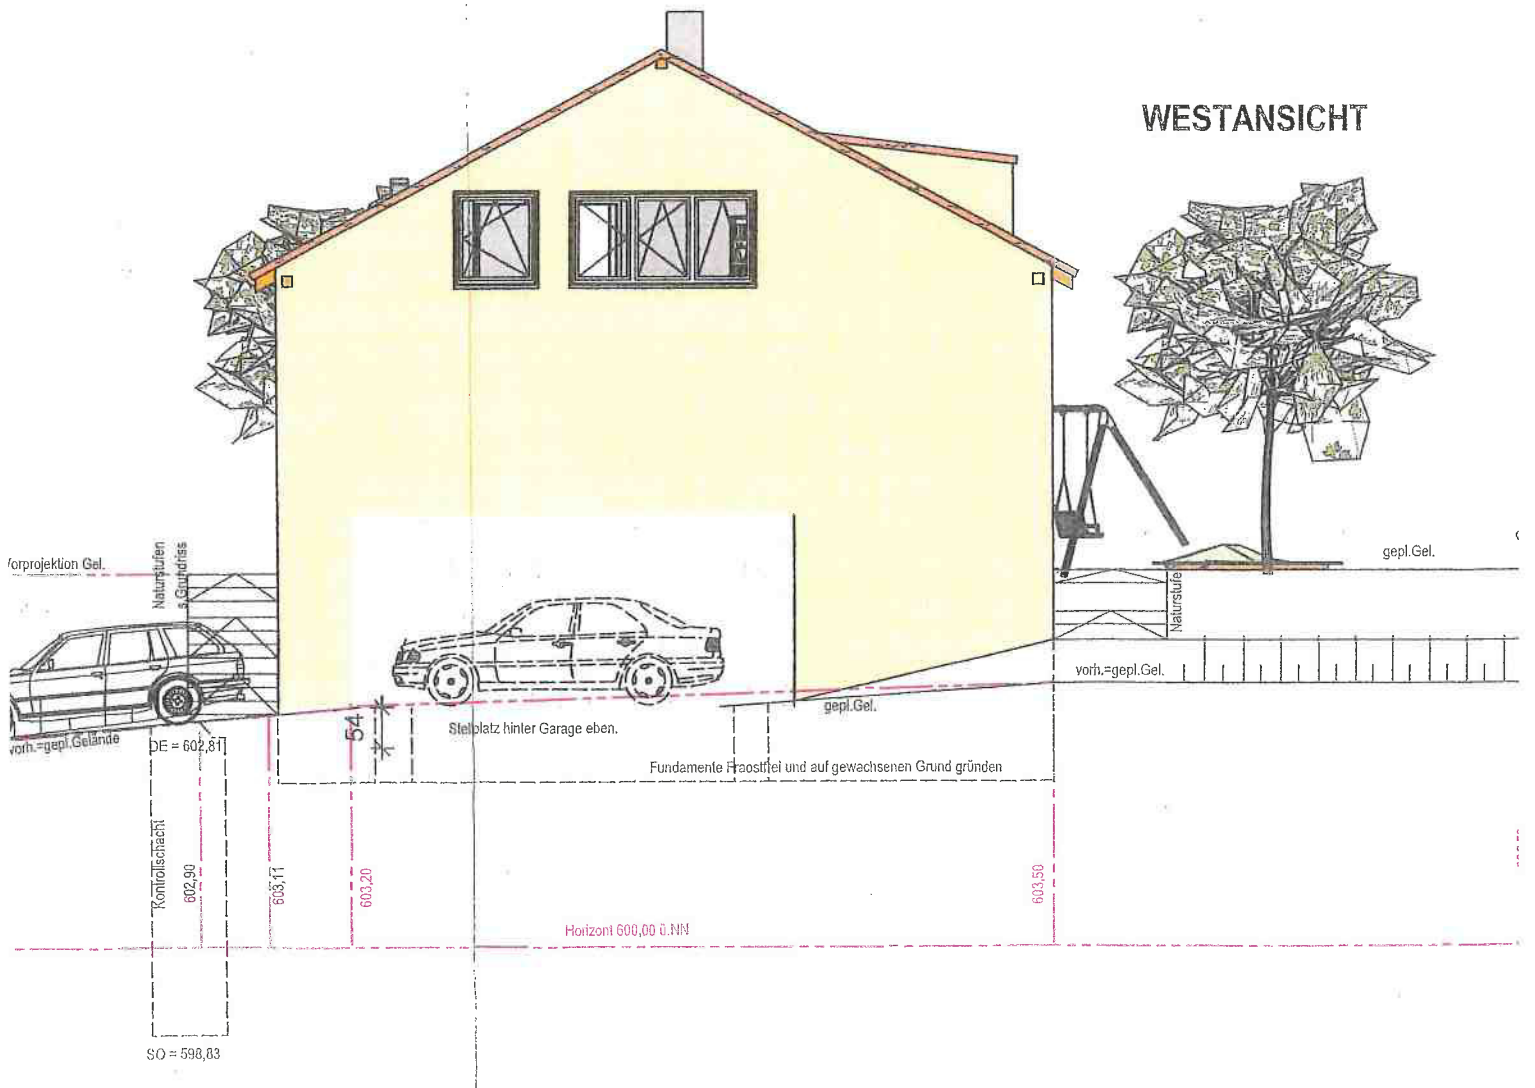

ENTWÄSSERUNGSPLAN

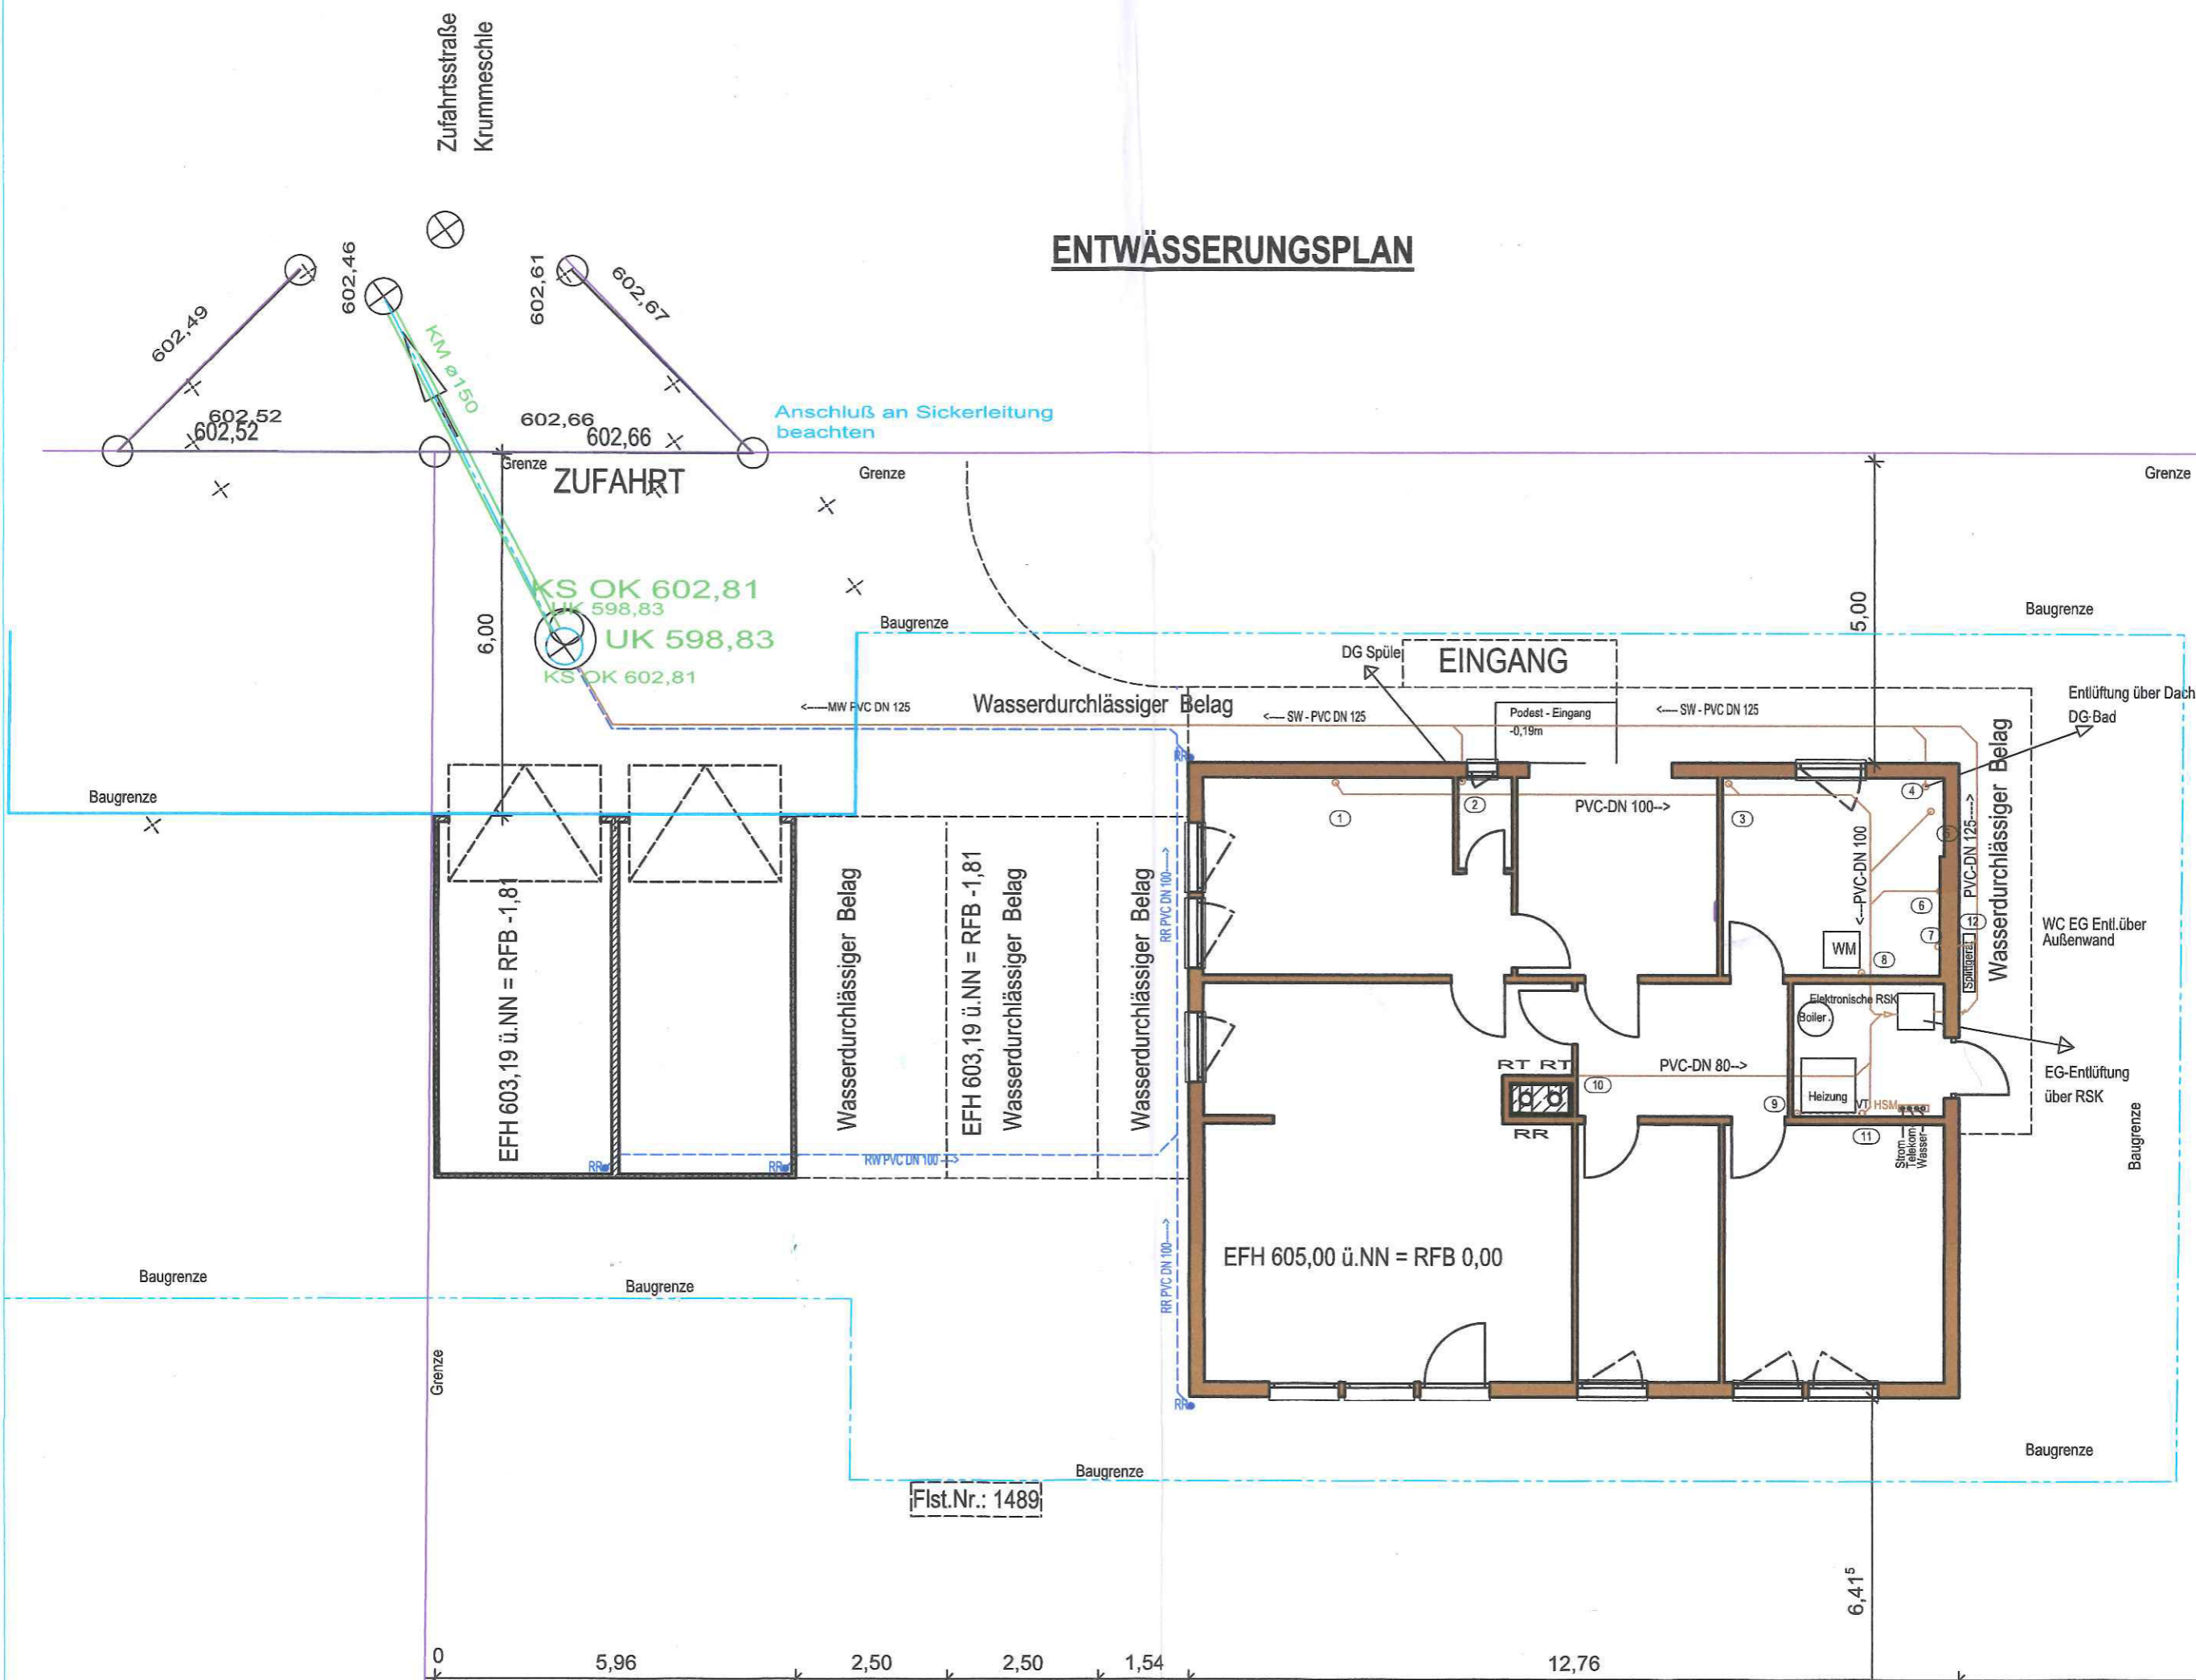

ANSCHLÜSSE LE

- 1= EG Spüle
- 2= DG Spüle
- 3= EG Badlittergerät
- 4= DG Bad, WC, DU
- 5= EG DU
- 6= EG WB
- 7= EG WC
- 8= EG WM
- 9= EG HZ-Konden
- 10= EG Kamin Kor
- 11= EG Verteiler
- 12= Splitgerät Kor

Flst.Nr.: 1489

1481


1480

1479


1478

Im Krummeschle

1505

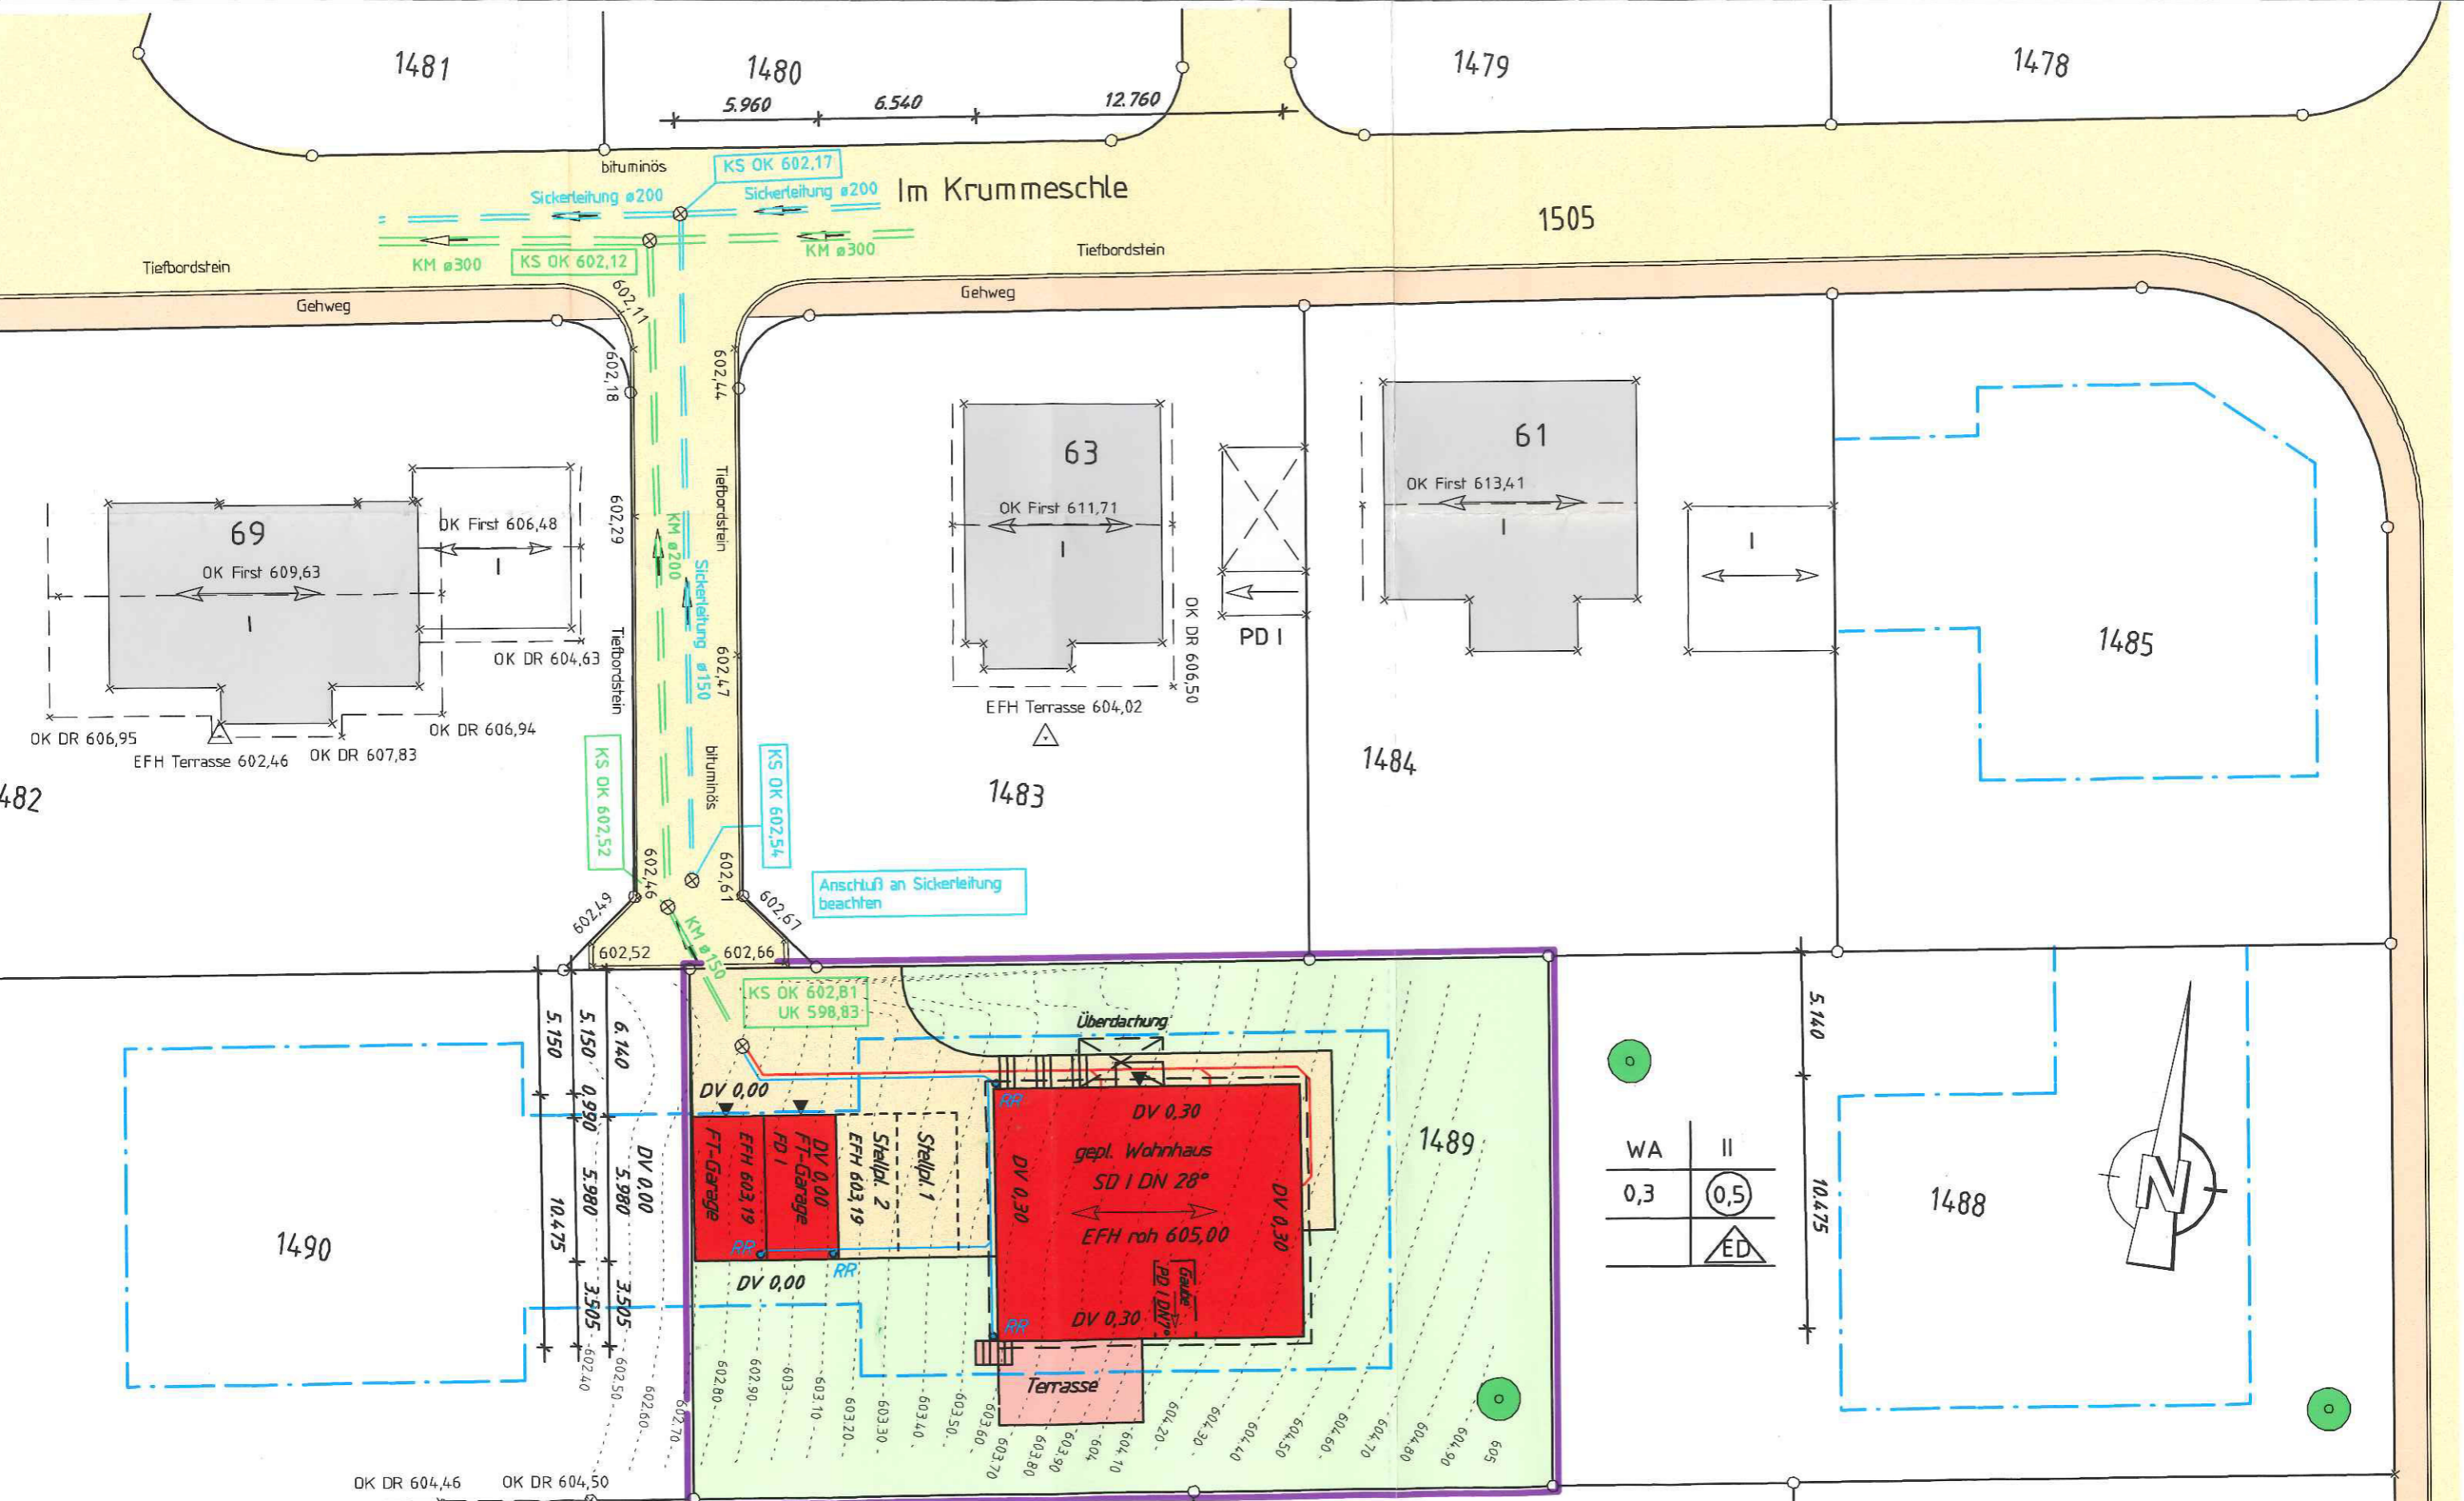

WA	II
0,3	0,5
	ED

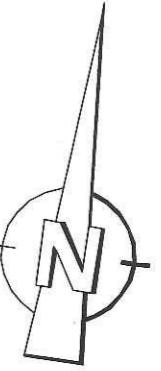

Sachverständiger gem. § 5 Abs.3 Nr.7
LBOVVO, Liste beratender Ingenieure -
Ingenieurkammer Baden-Württemberg Nr. 6025

Helmut Frommold

Im Winkel 8
88521 Ertlingen-Erisdorf
Tel. 07371/1296300
Fax. 07371/1296301

Handwritten signature