


(2)

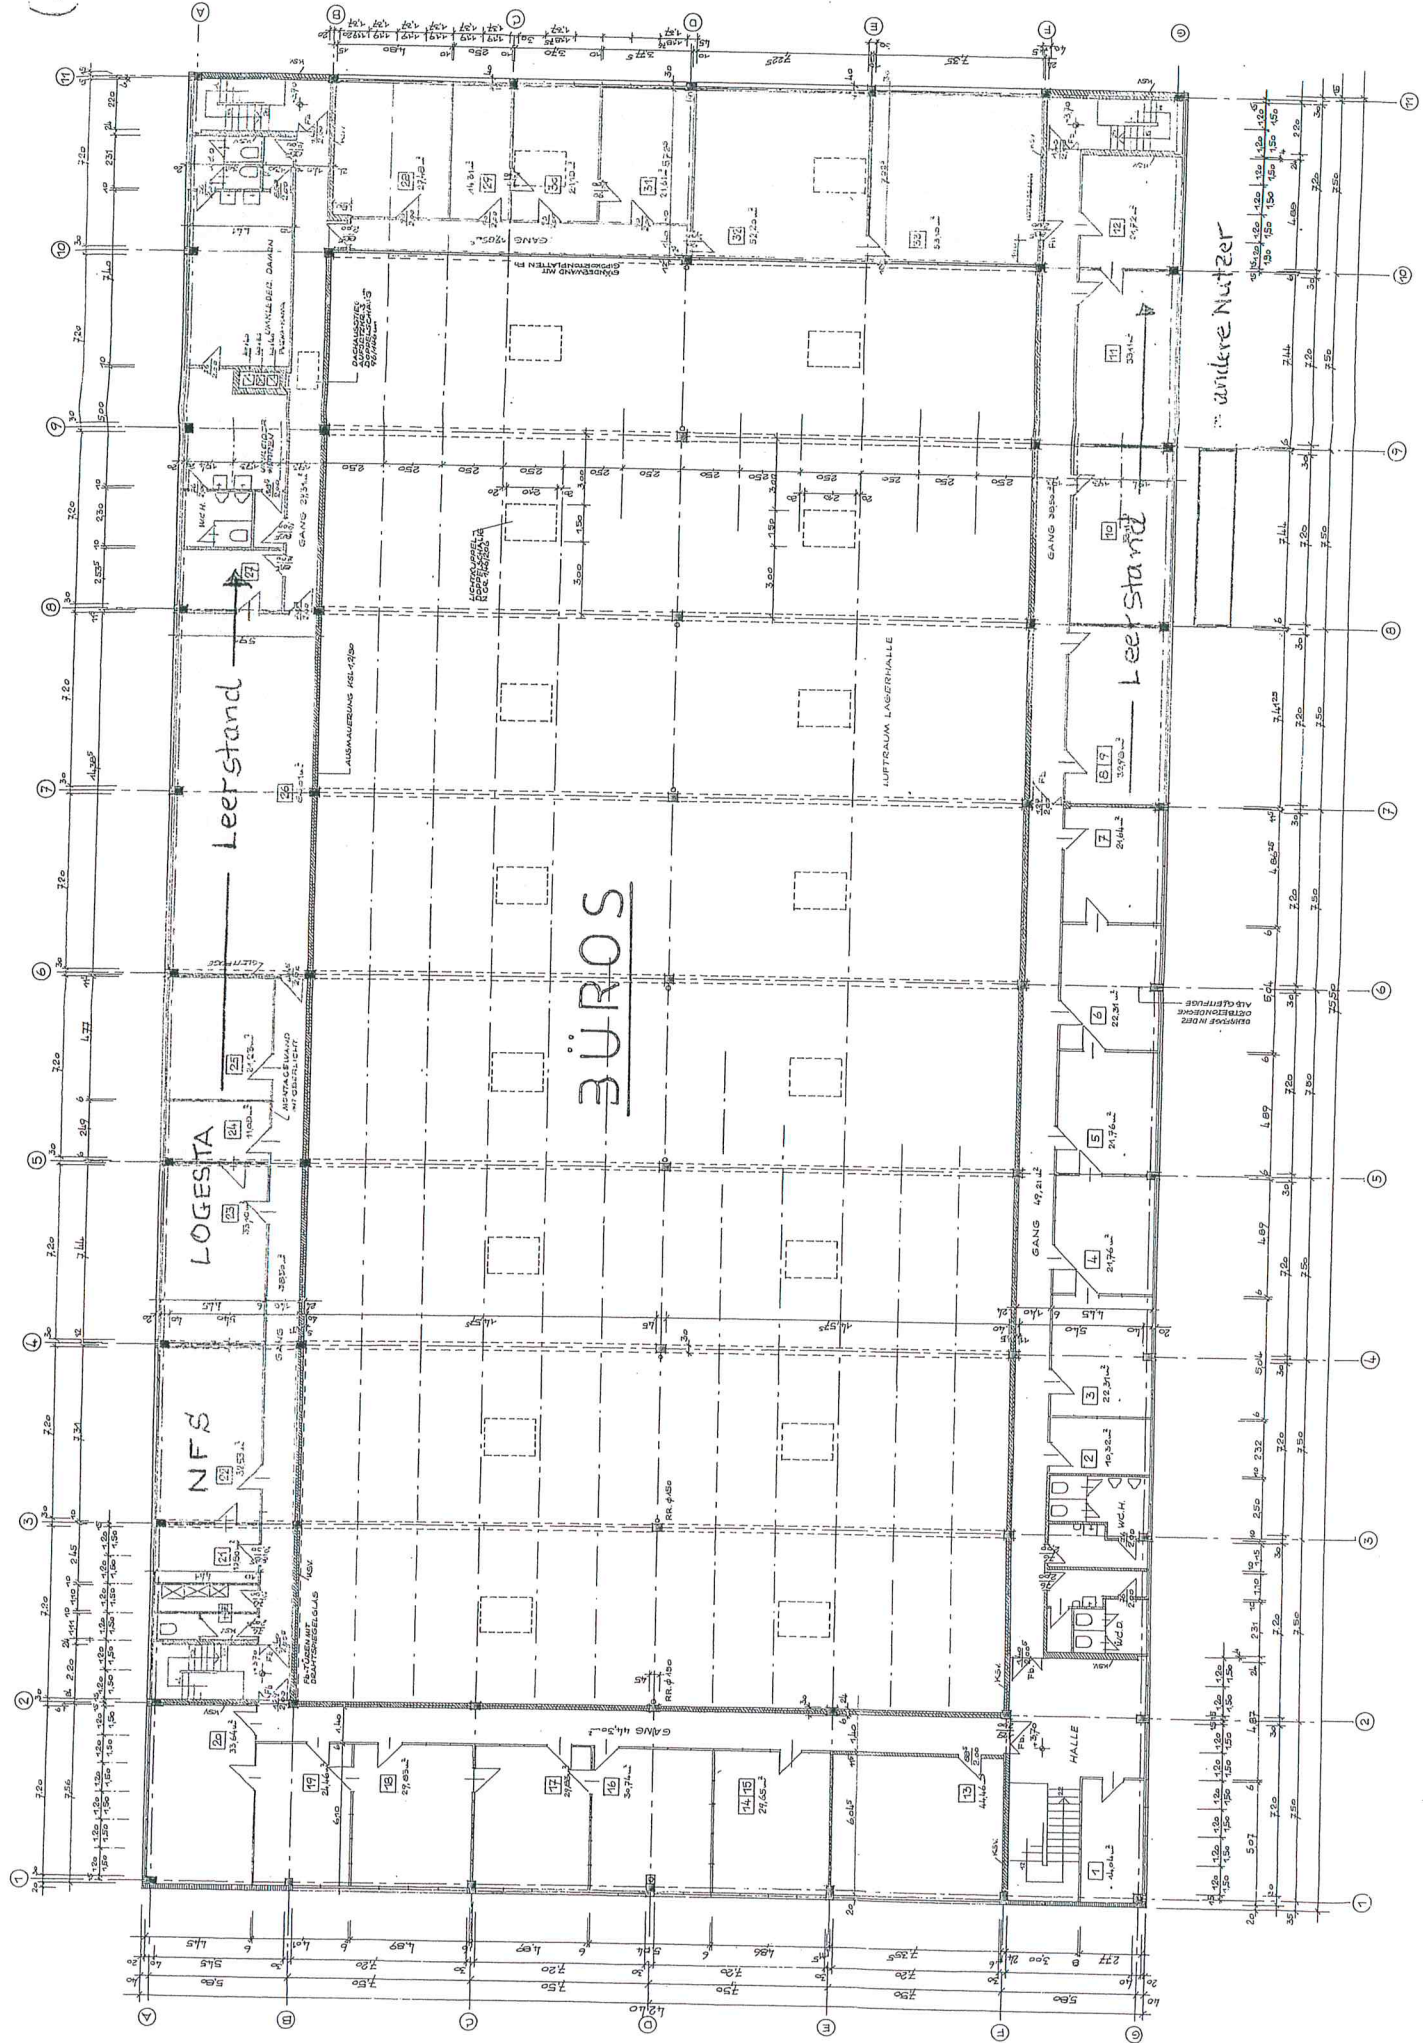

RESERVA FÜR STÄBE
 1:100
 1:200
 1:500
 1:1000