


ERDGESCHOSZ

A. Men
W. Dünz
W. Bunt jun. -Notar-

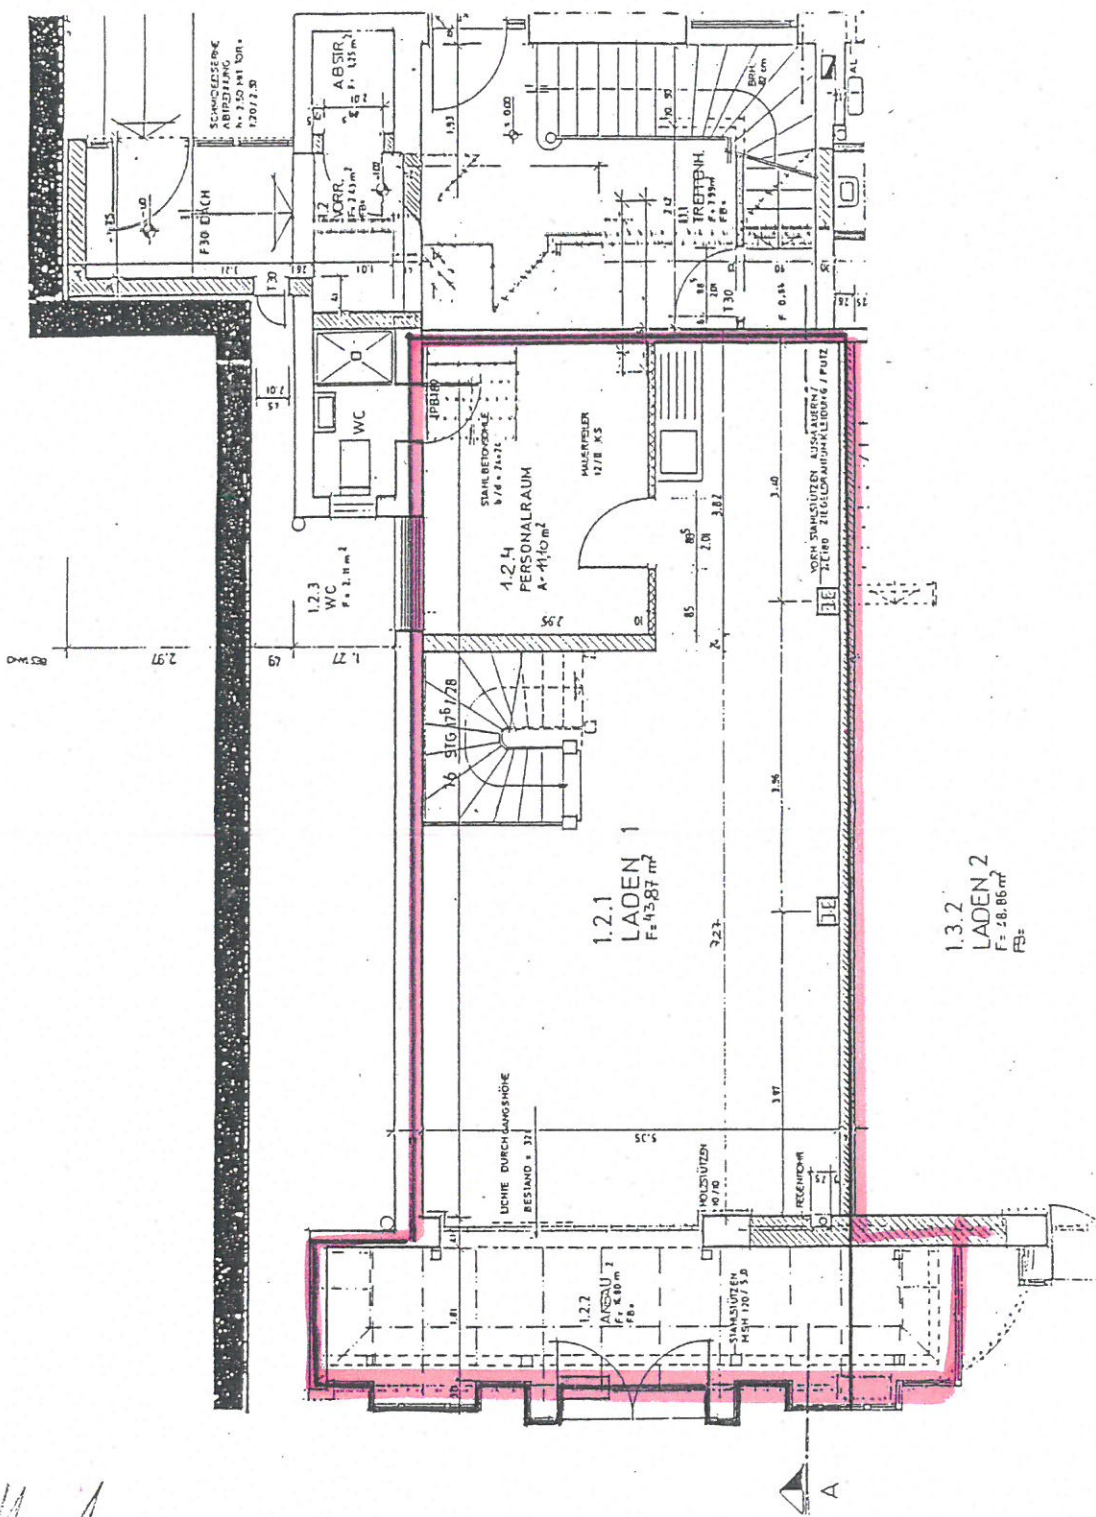

ROSE 9. 2400 TRAVEMÜNDE
M 1:100

Ernst-Christian Fey
Architekt BDA
Gneersdahl Kamp 11a
Tel. 0431 6161
2400 Lübeck-Travemünde 1 Ggdr