


- 5 -

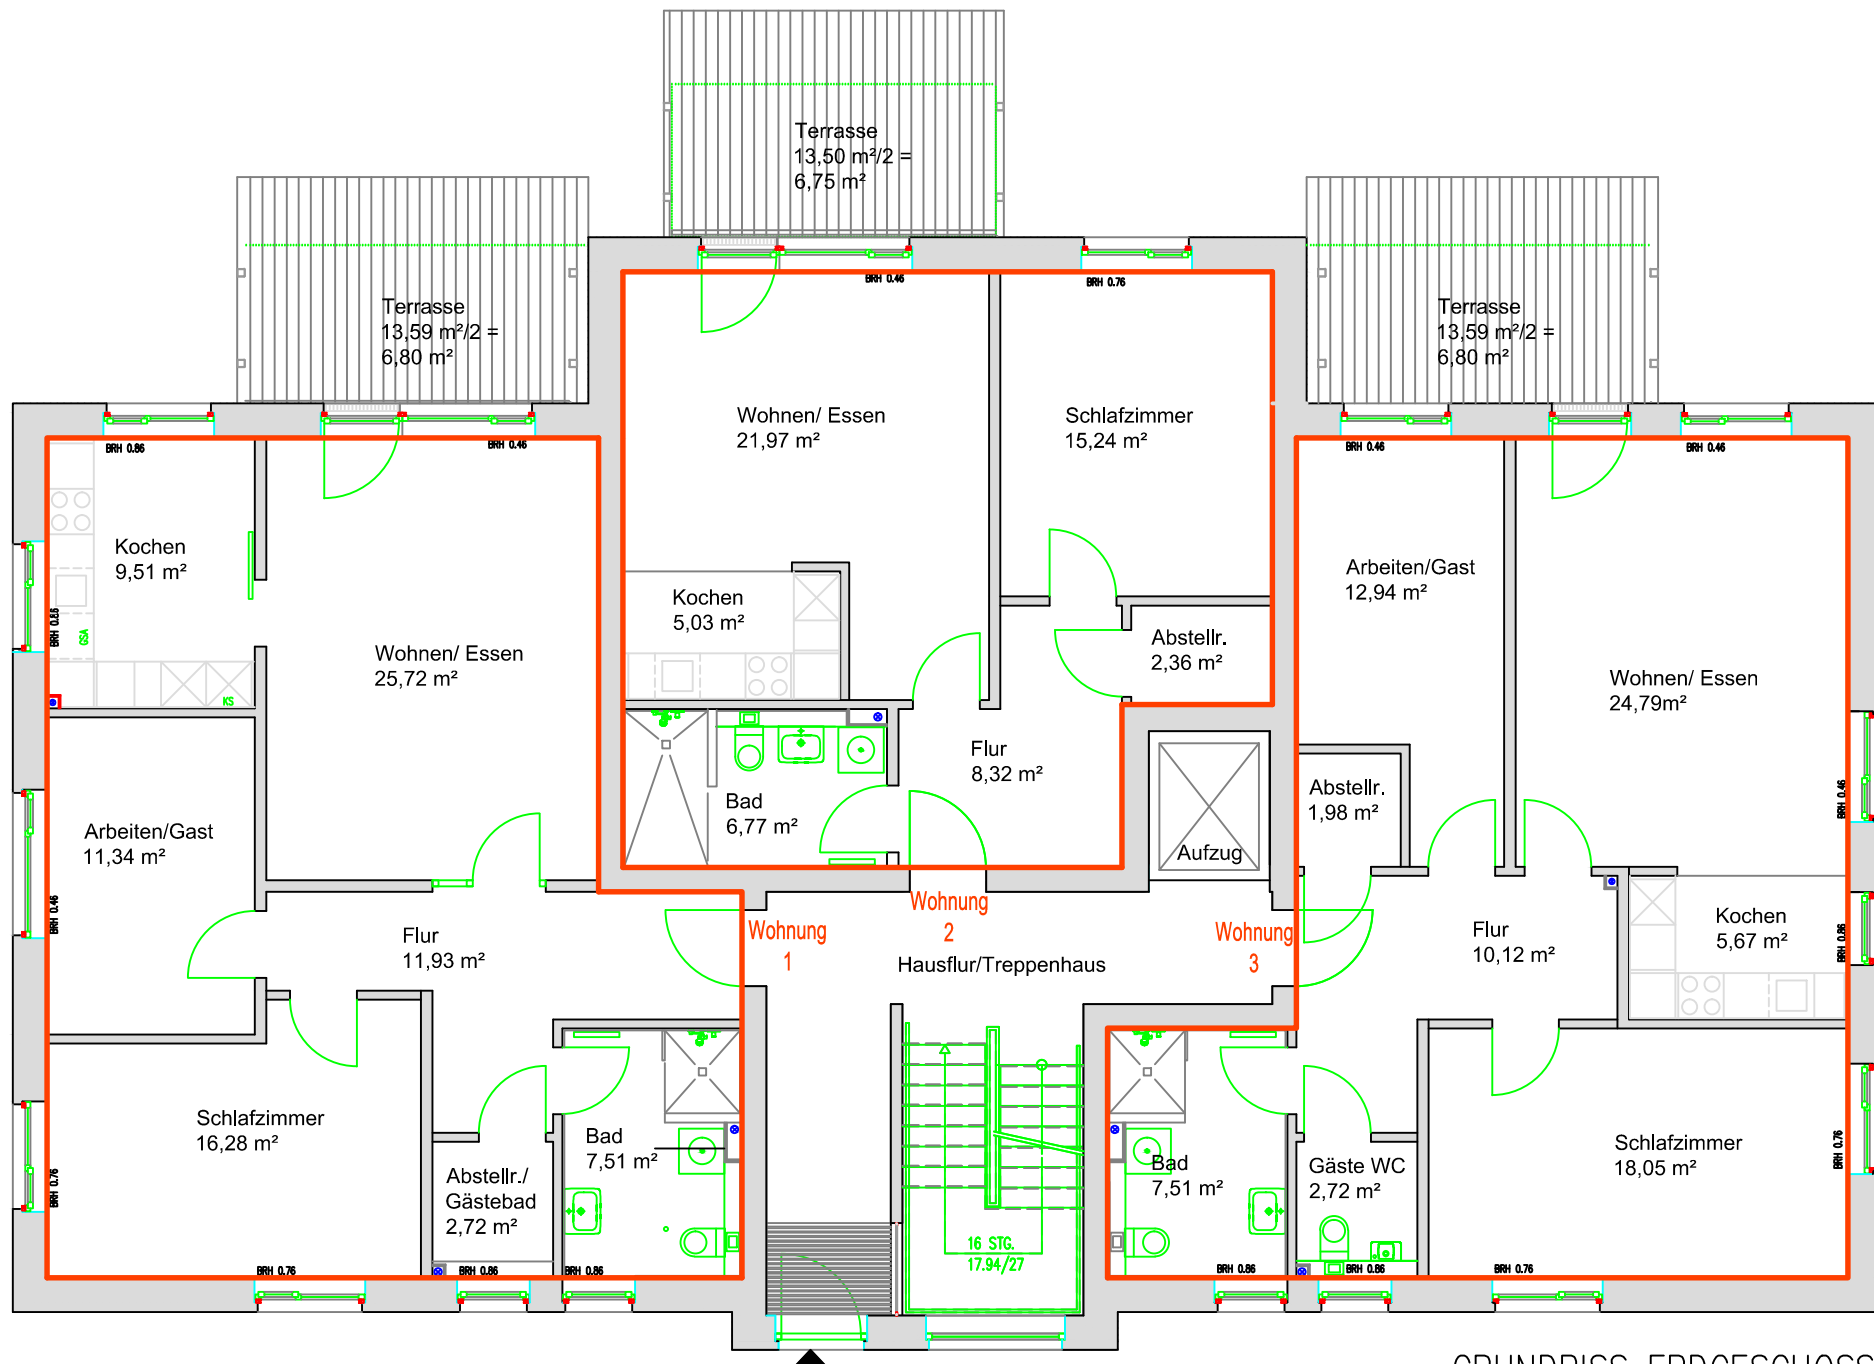

M 1: 100

GRUNDRISS ERDGESCHOSS