


ELTERN


□ 22.03

GARAGE

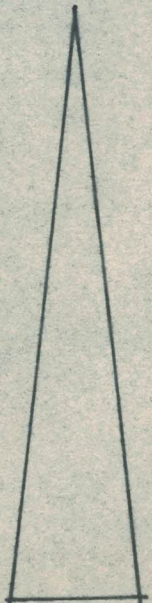

*Ausschlag*

375

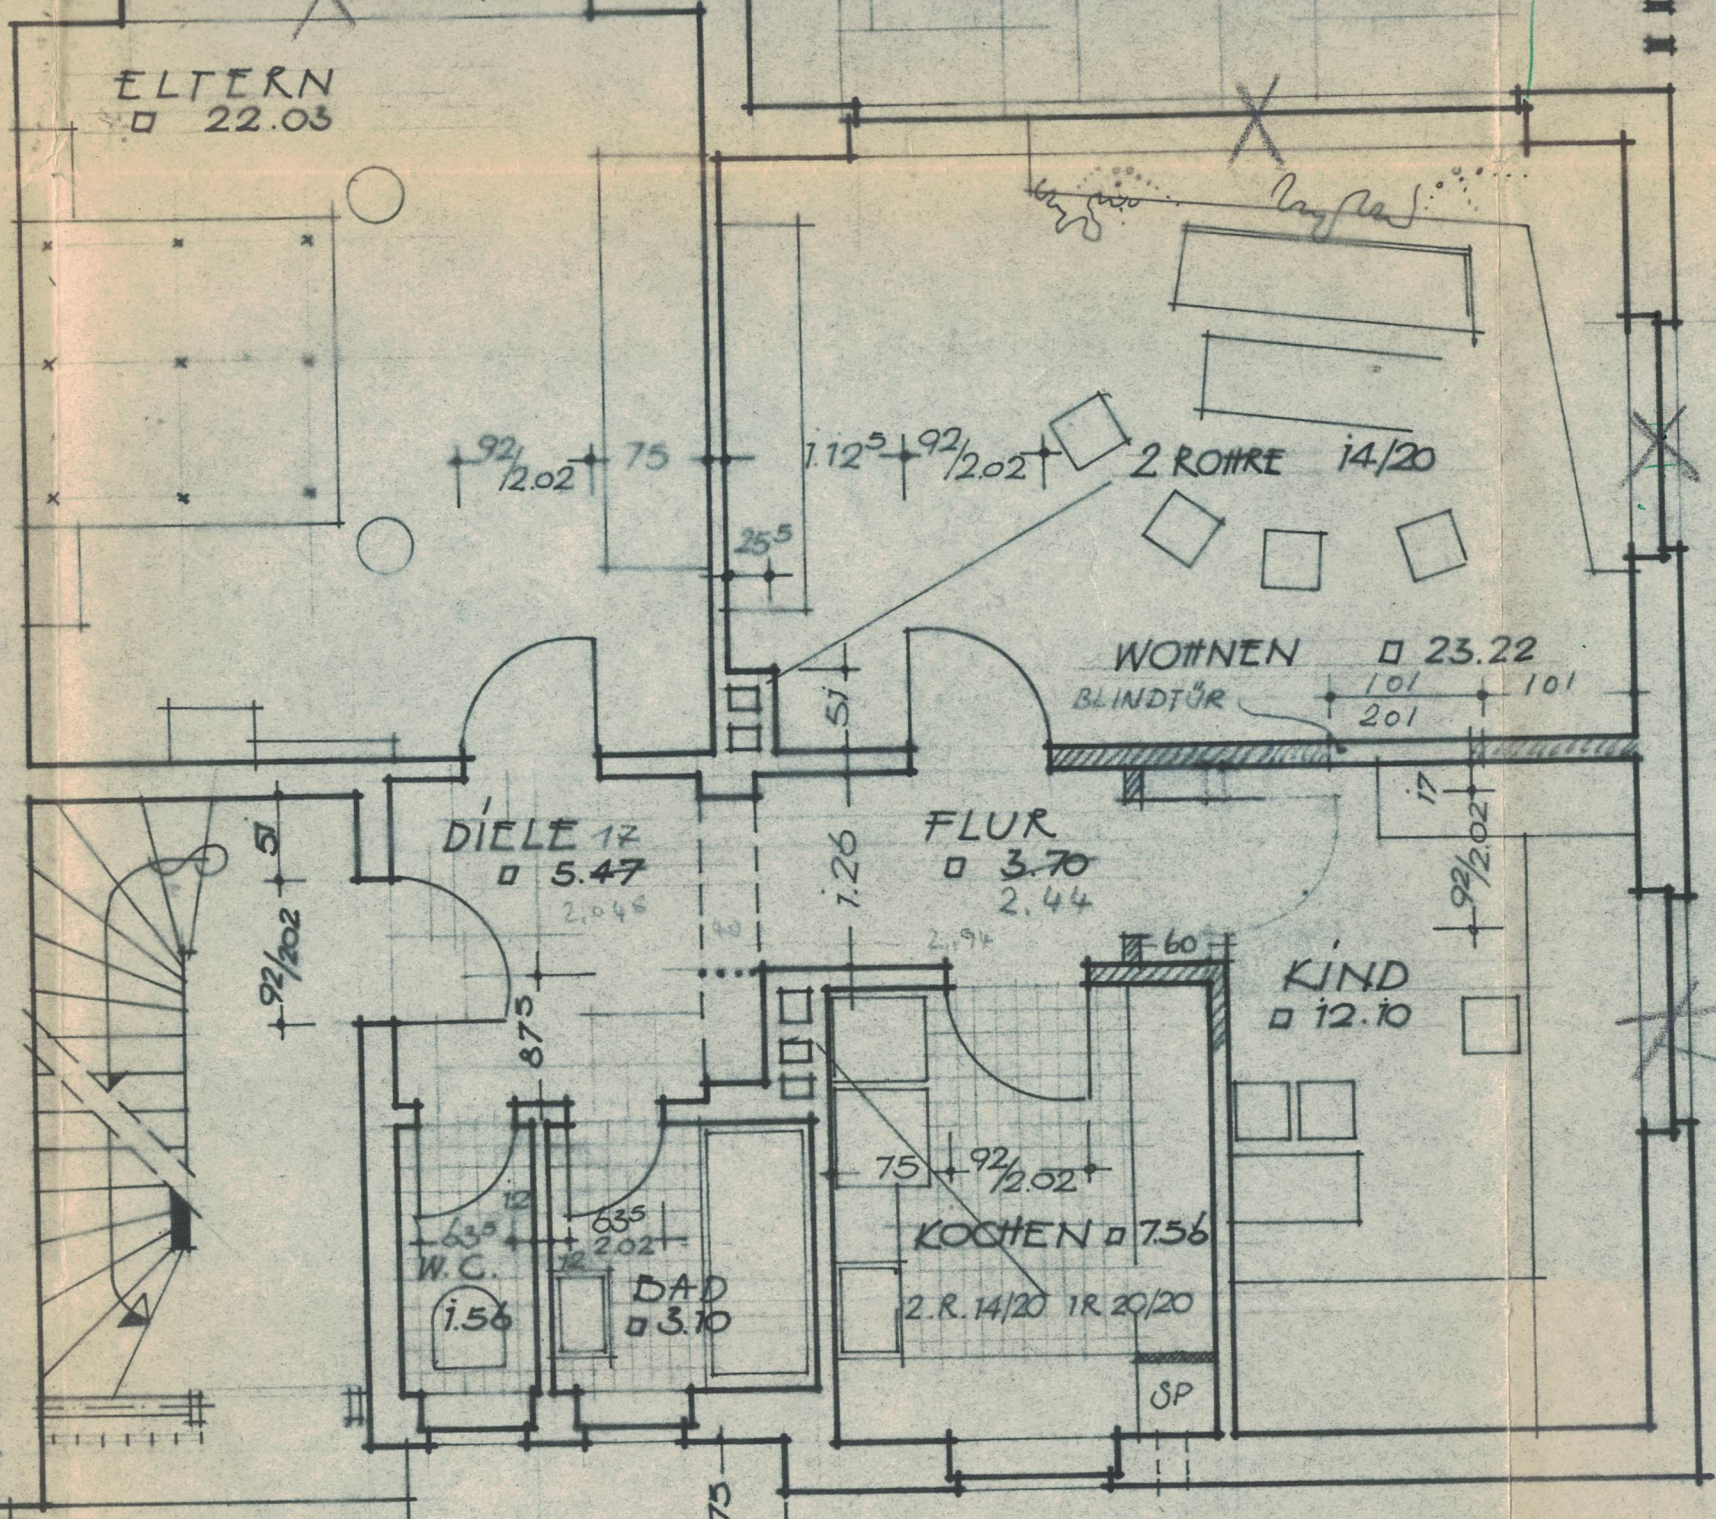

DIELE 12

□ 5.47

2.046

FLUR

□ 3.70

2.44

WOHNEN

□ 23.22

KIND

□ 12.10

W.C.

□ 1.56

BAD

□ 3.10

KUCHEN

□ 7.56

SP

2 ROHRE 14/20

BLINDTÜR

*Angabe*

92/2.02

75

1.12<sup>5</sup>

92/2.02

17

92/2.02

101

201

101

1.26

875

635

635

12

2.02

75

92/2.02

2 R. 14/20 1 R. 20/20

75