




SUDANSICHT

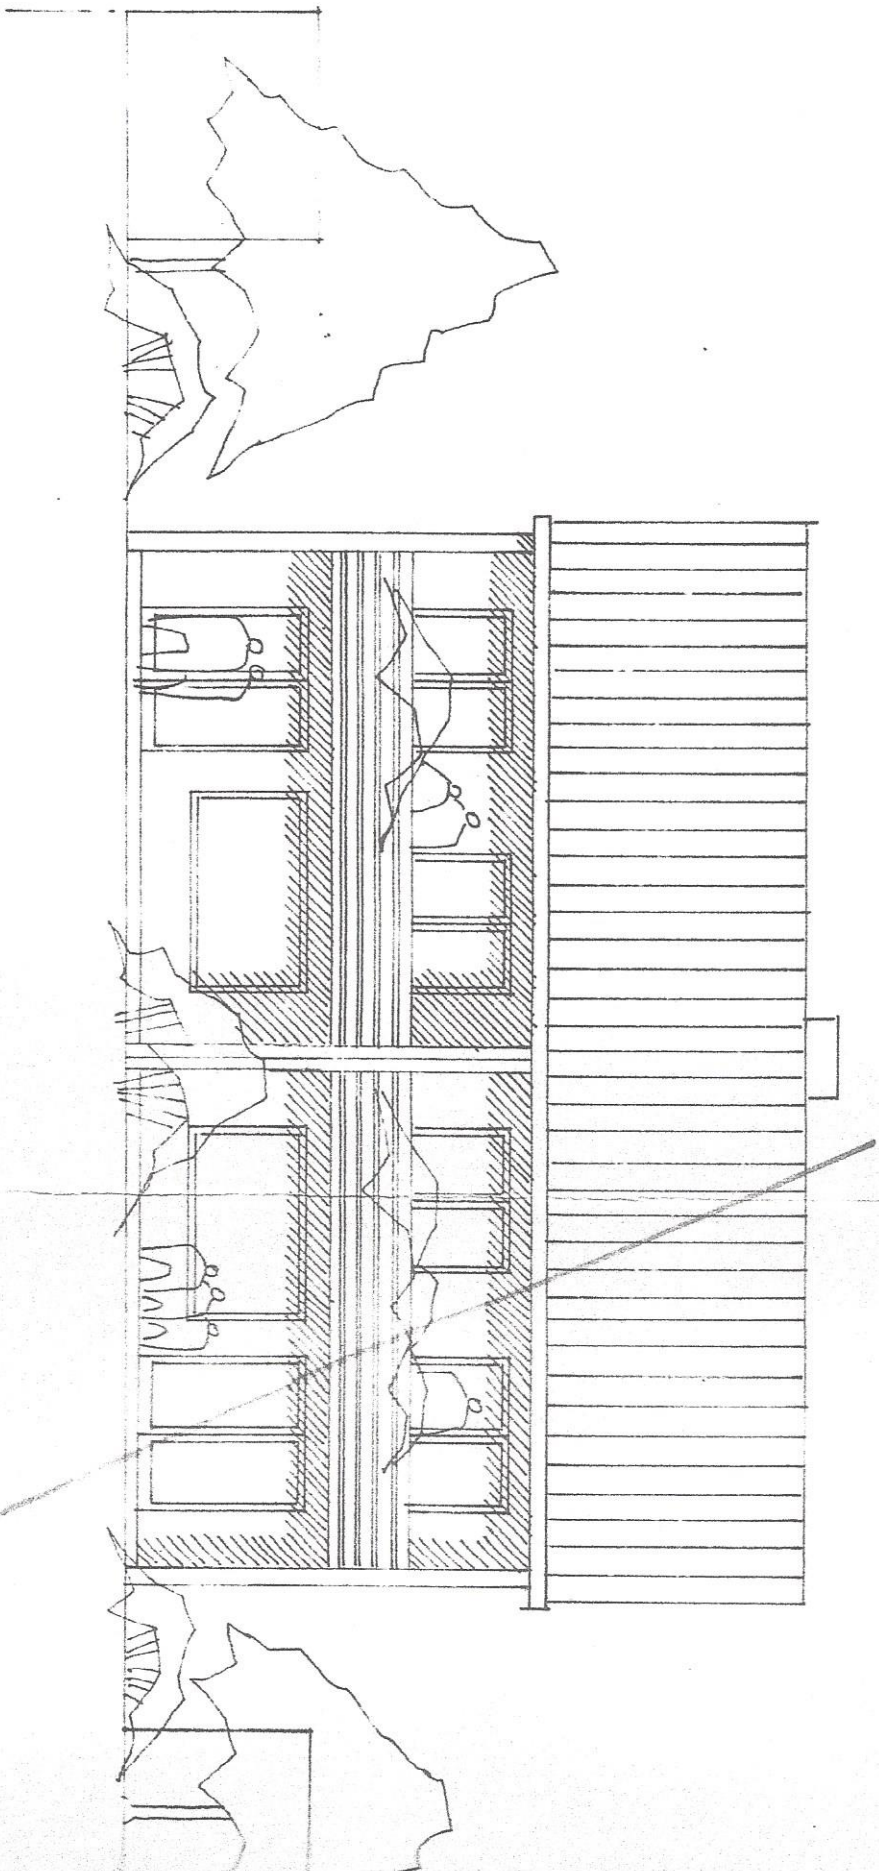


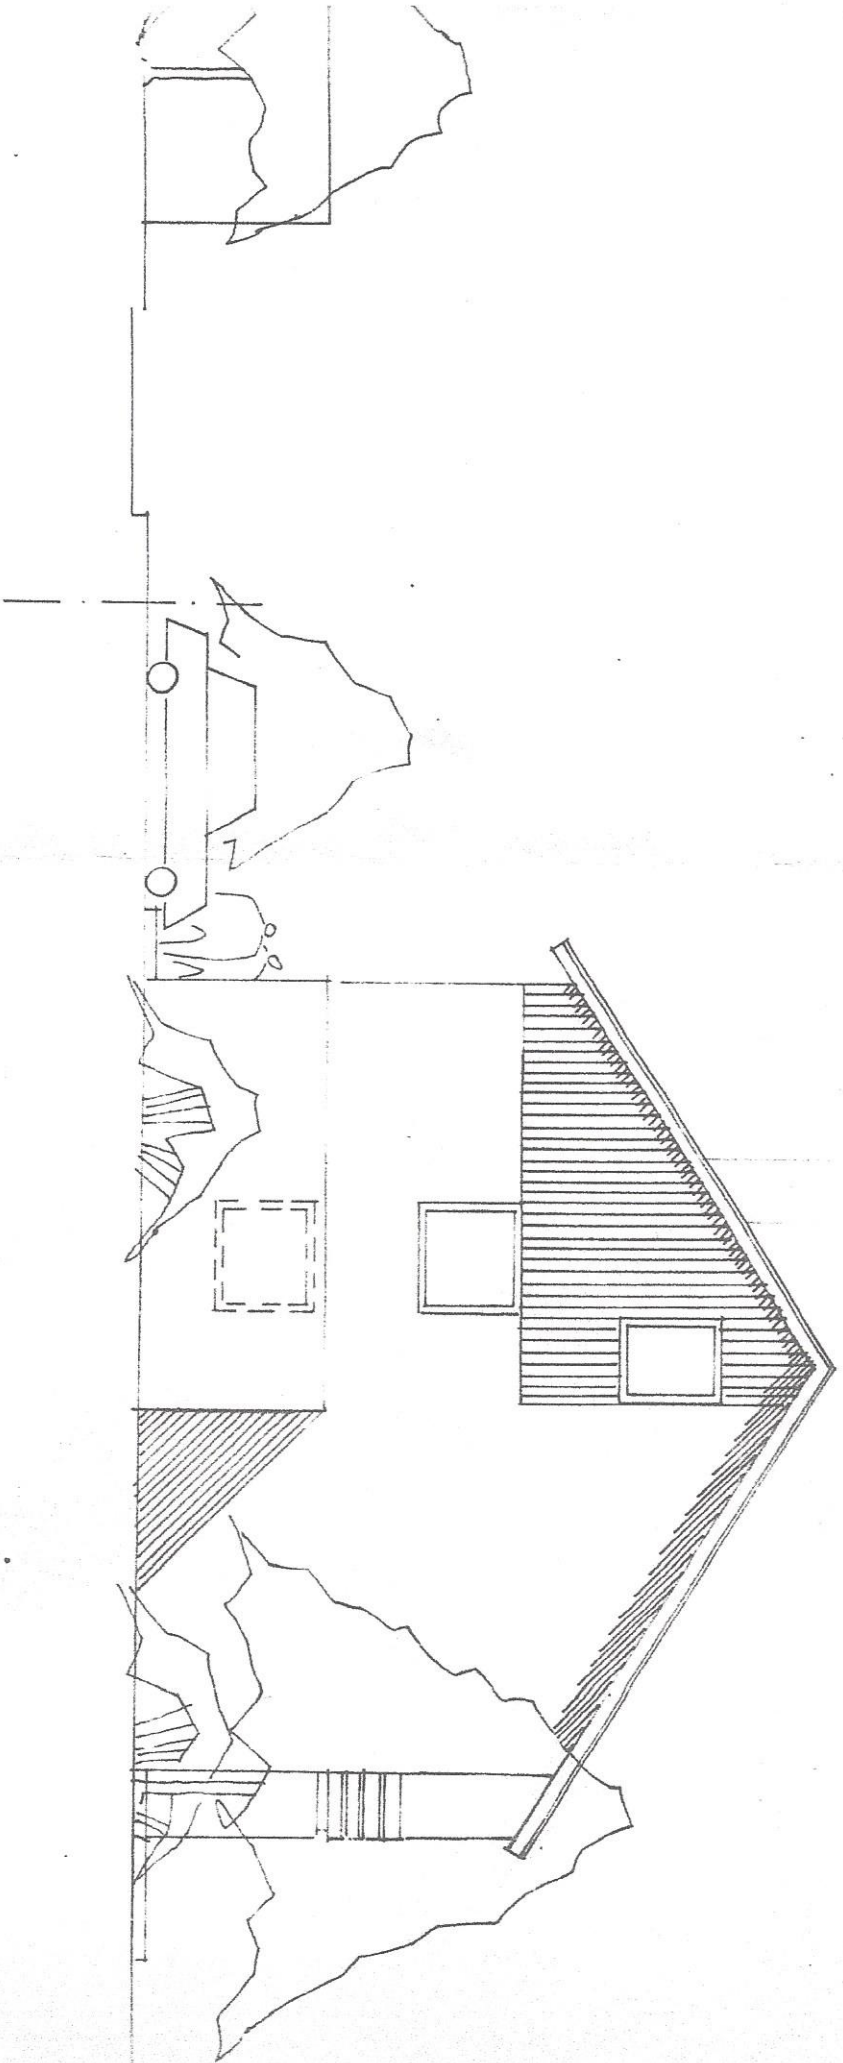

WESTANSICHT

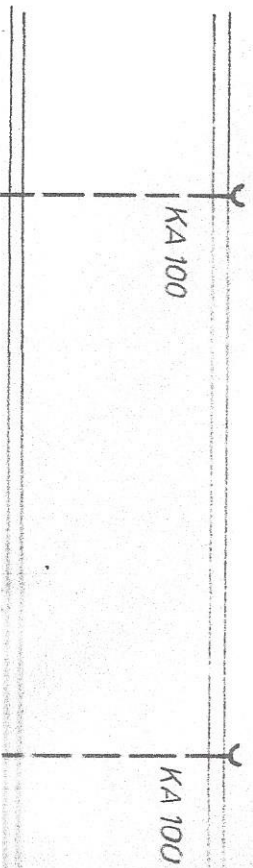

NORDANSICHT

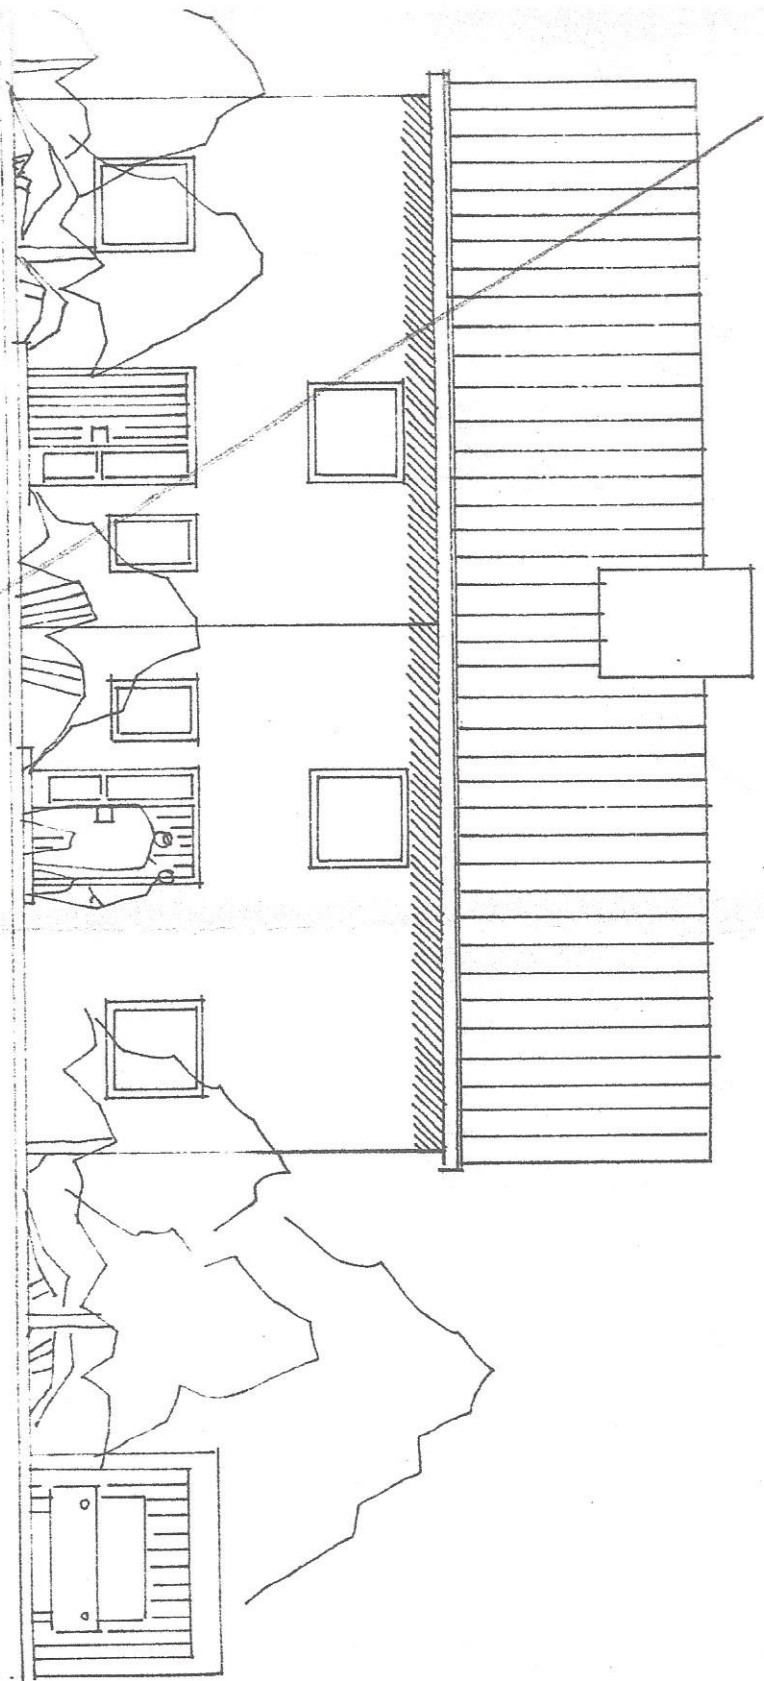

DG + 5.50


KA 100

KA 100

- 0.15

32°
150

SC

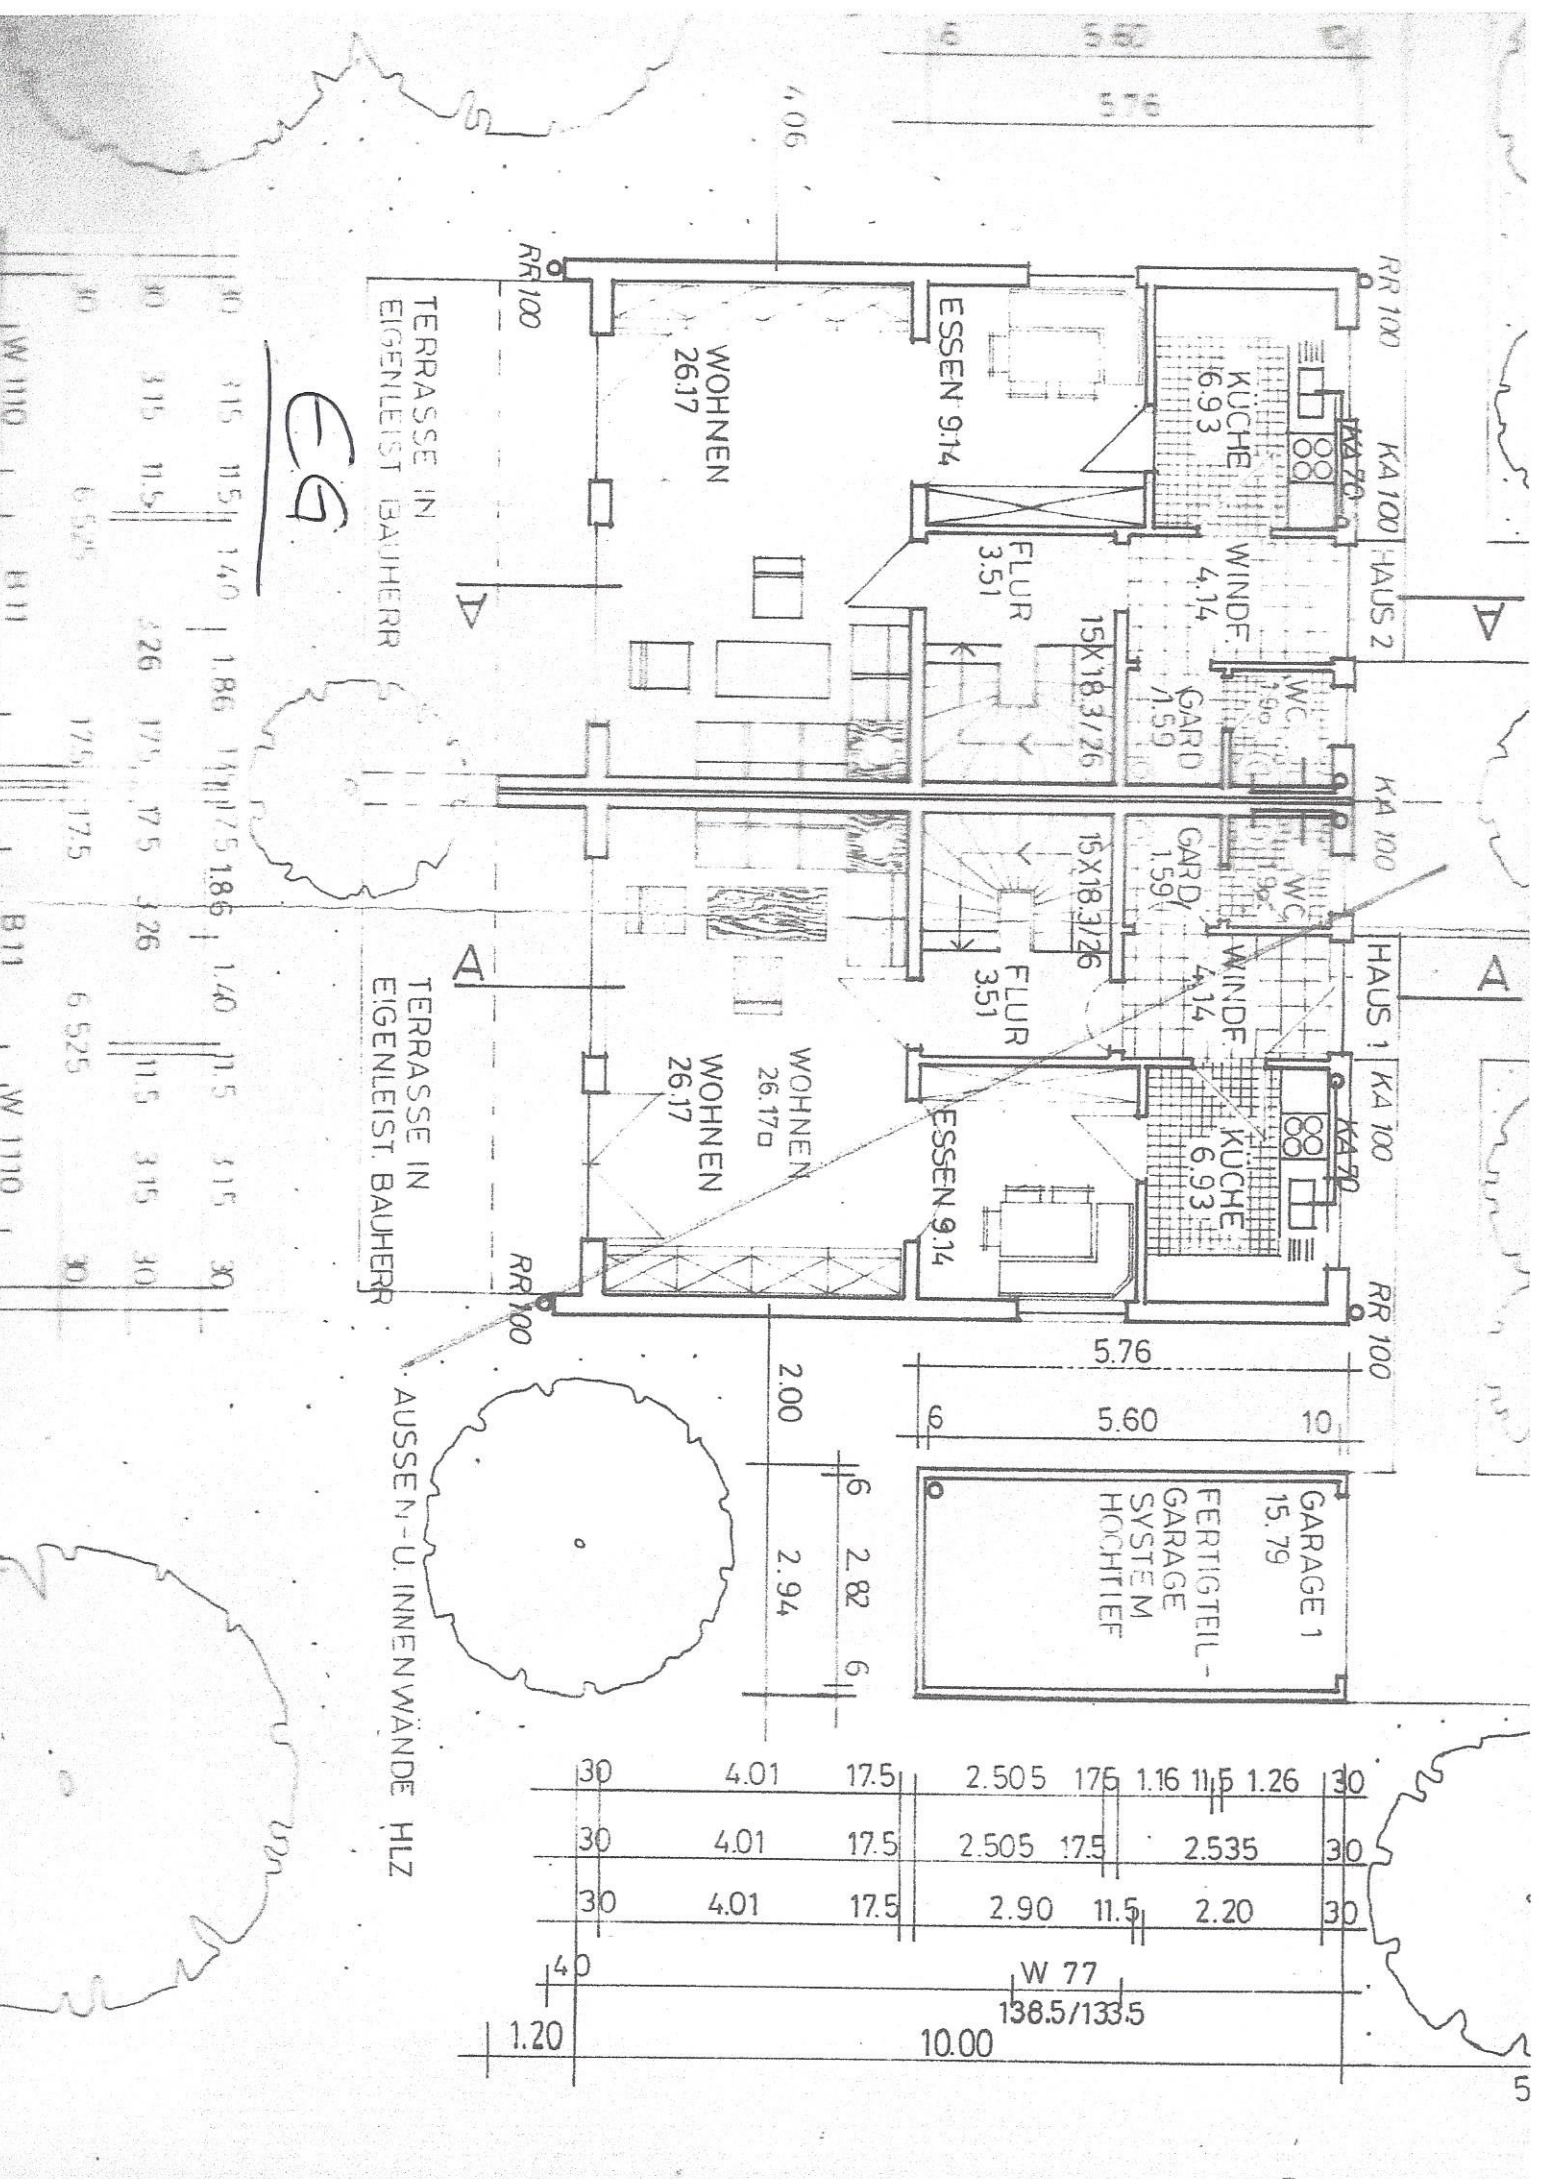


TERRASSE IN
EIGENLEIST. BAUHERR




EG

TERRASSE IN
EIGENLEIST. BAUHERR

AUSSEN- U. INNENWÄNDE HLZ

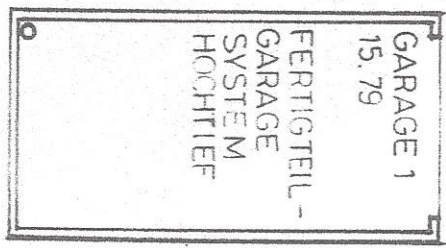

30	4.01	17.5	2.505	17.5	1.16	11.5	1.26	30
30	4.01	17.5	2.505	17.5		2.535		30
30	4.01	17.5	2.90	11.5		2.20		30
40			W 77					
			138.5/133.5					
1.20			10.00					

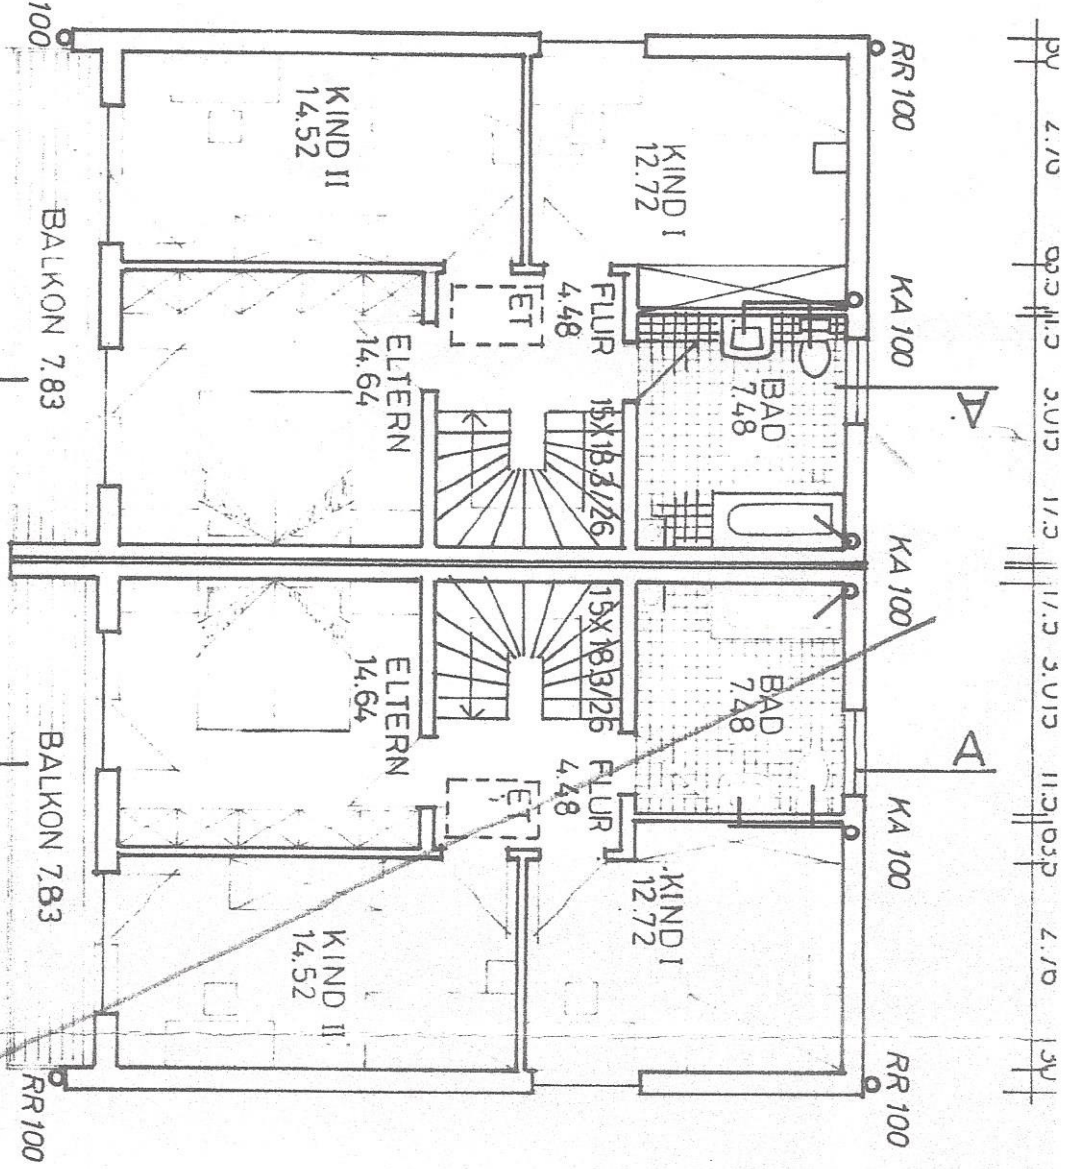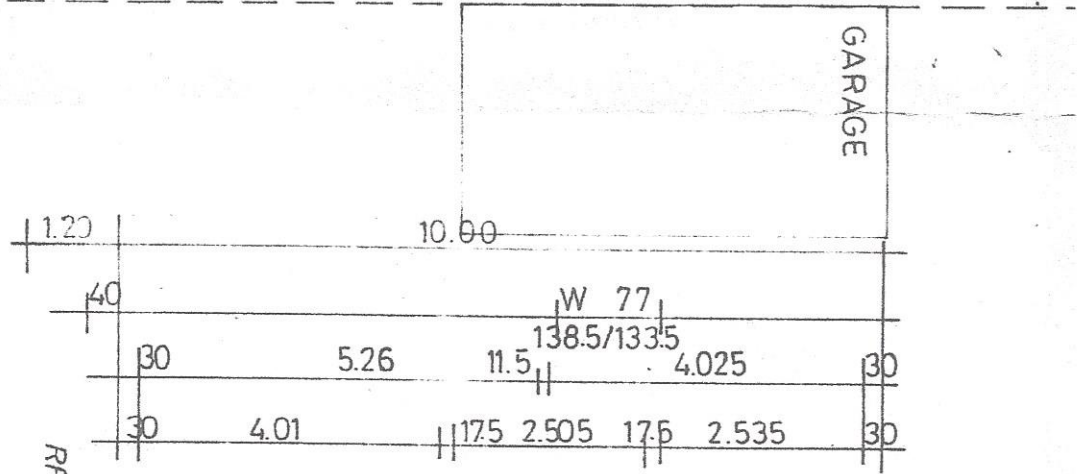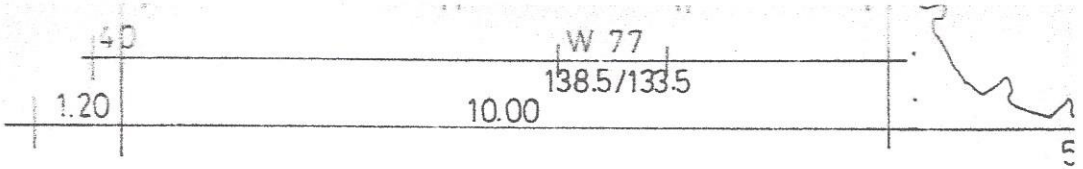

1.0G




AUSSEN - U. INNEN

30	2.76	11.5	1.79	1.86	17.5	17.5	1.86	1.79	11.5	2.76	30
30	2.76	11.5	3.65	17.5	17.5	3.65	11.5	2.76	30		

PV 4.10
09.3 3.12 1/2 11.3 3.12 11.3 10.32 2.10
PV

REV. SCHACHT
Ø 1000
SOHLE - 1.80


REV. SCHACHT I
Ø 1000
SOHLE - 2.15

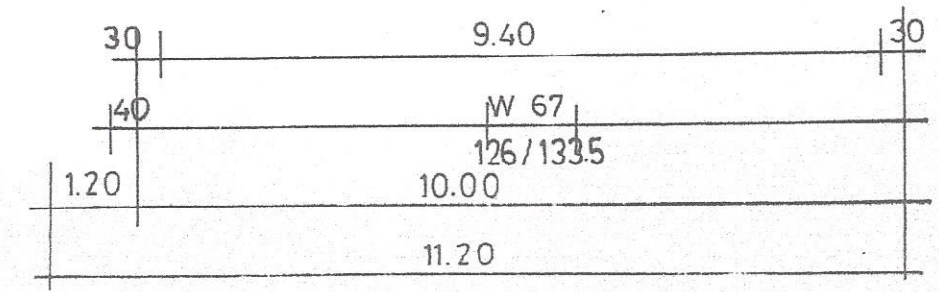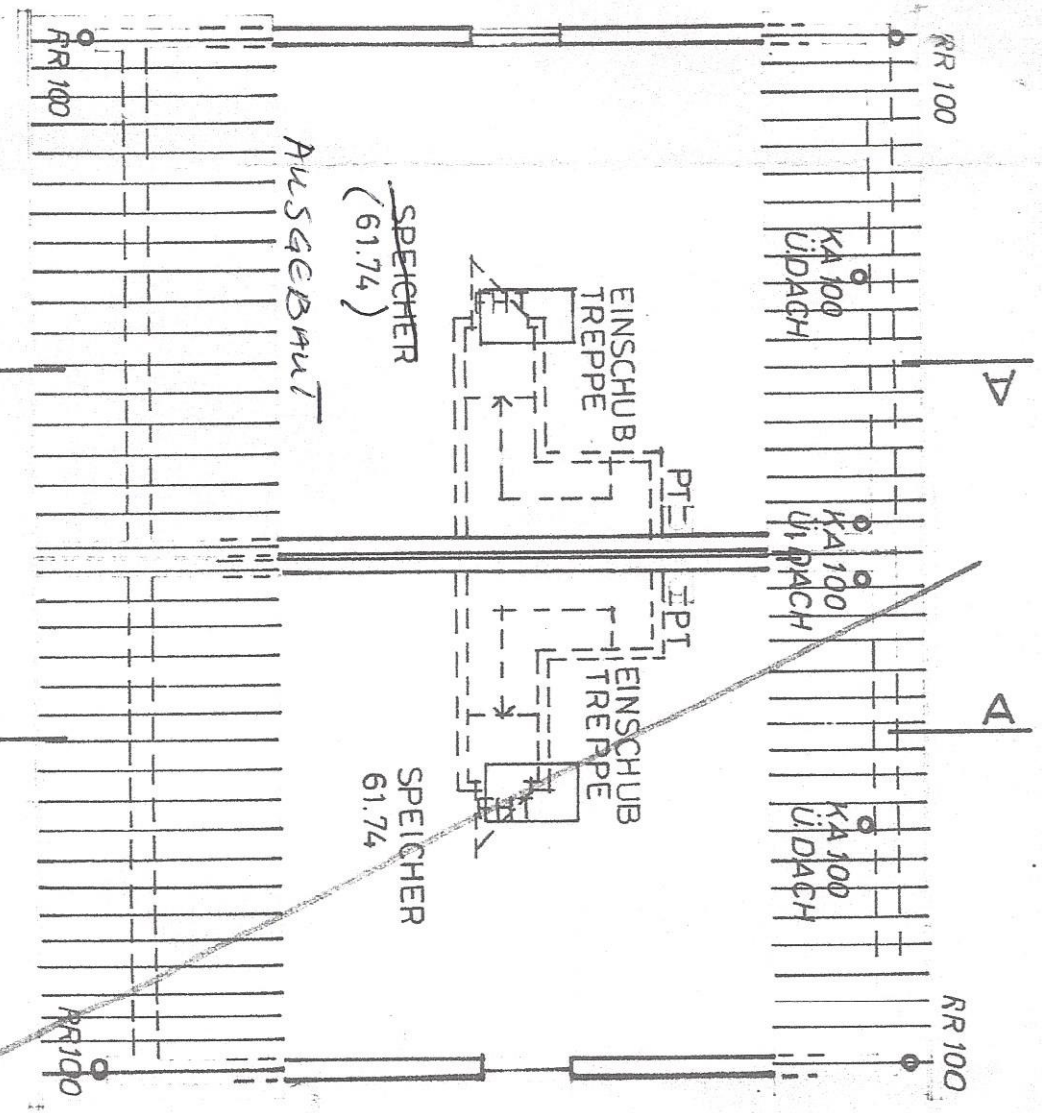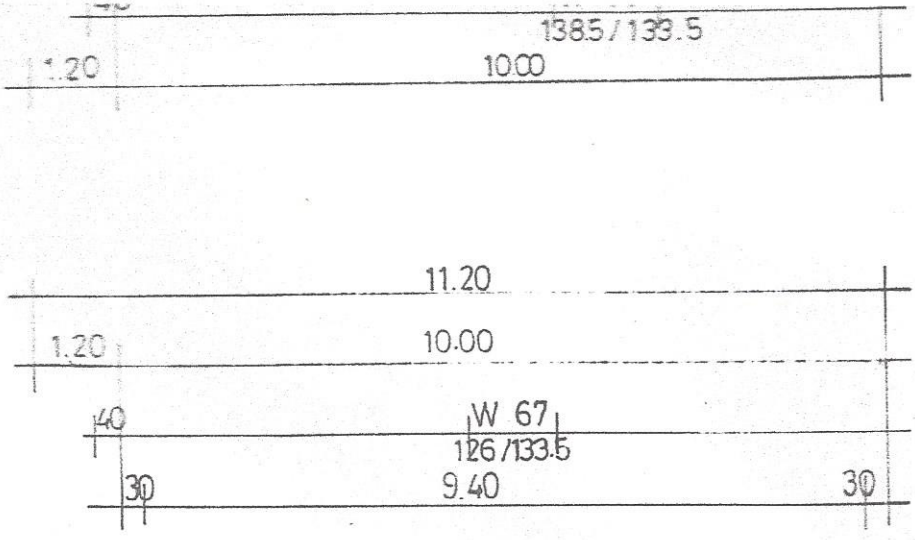

AUSSEN - U. INNENWÄNDE HL


DG

CKUNG

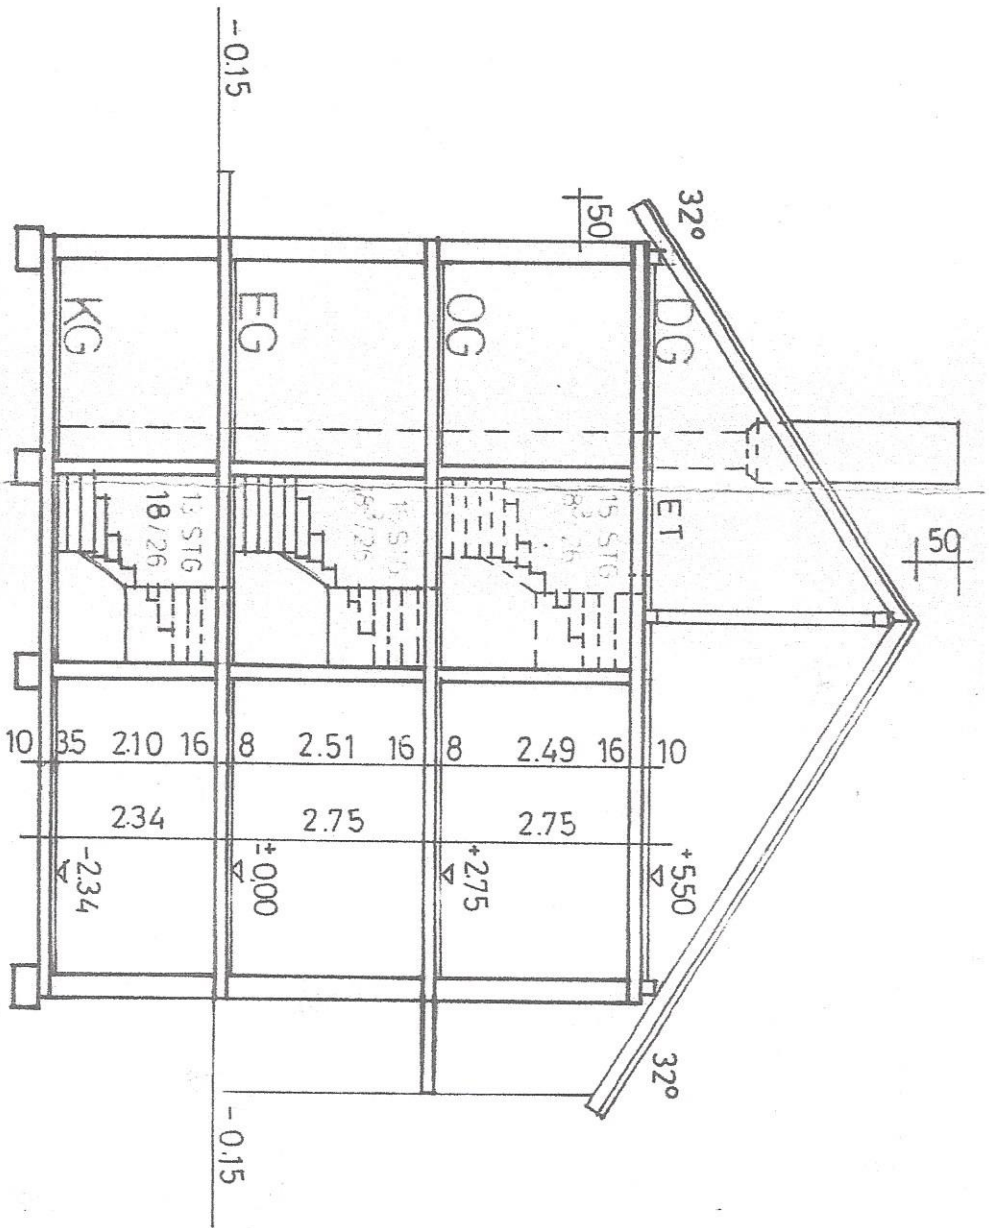

SCHNITT A - A

LAGEPLAN
M 1:1000

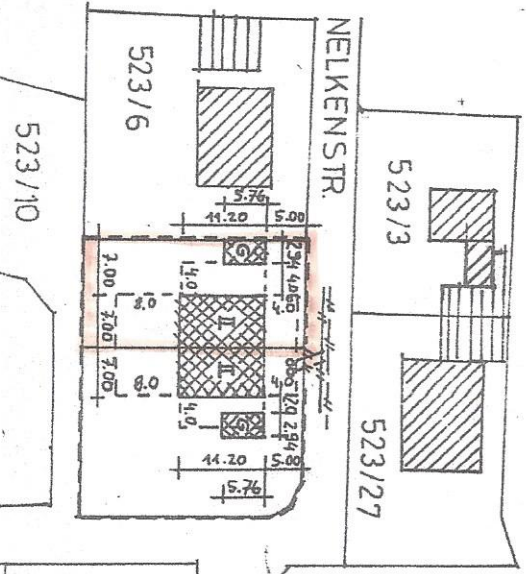

DACHNEIGUNG 32°
PFANNENDACH
HOLZDACHSTUHL N STATIK

FURBODENAUFBAU:
BELAG (NICHT DG)
ESTRICH
WÄRME/TRIFTSCHALLDÄMMUNG
STB-DECKEN N STATIK

STB - TREPPEN N STATIK

KELLERBODEN
VERBUNDESTRICH
UNTERBETON
FUNDAMENT N STATIK

