
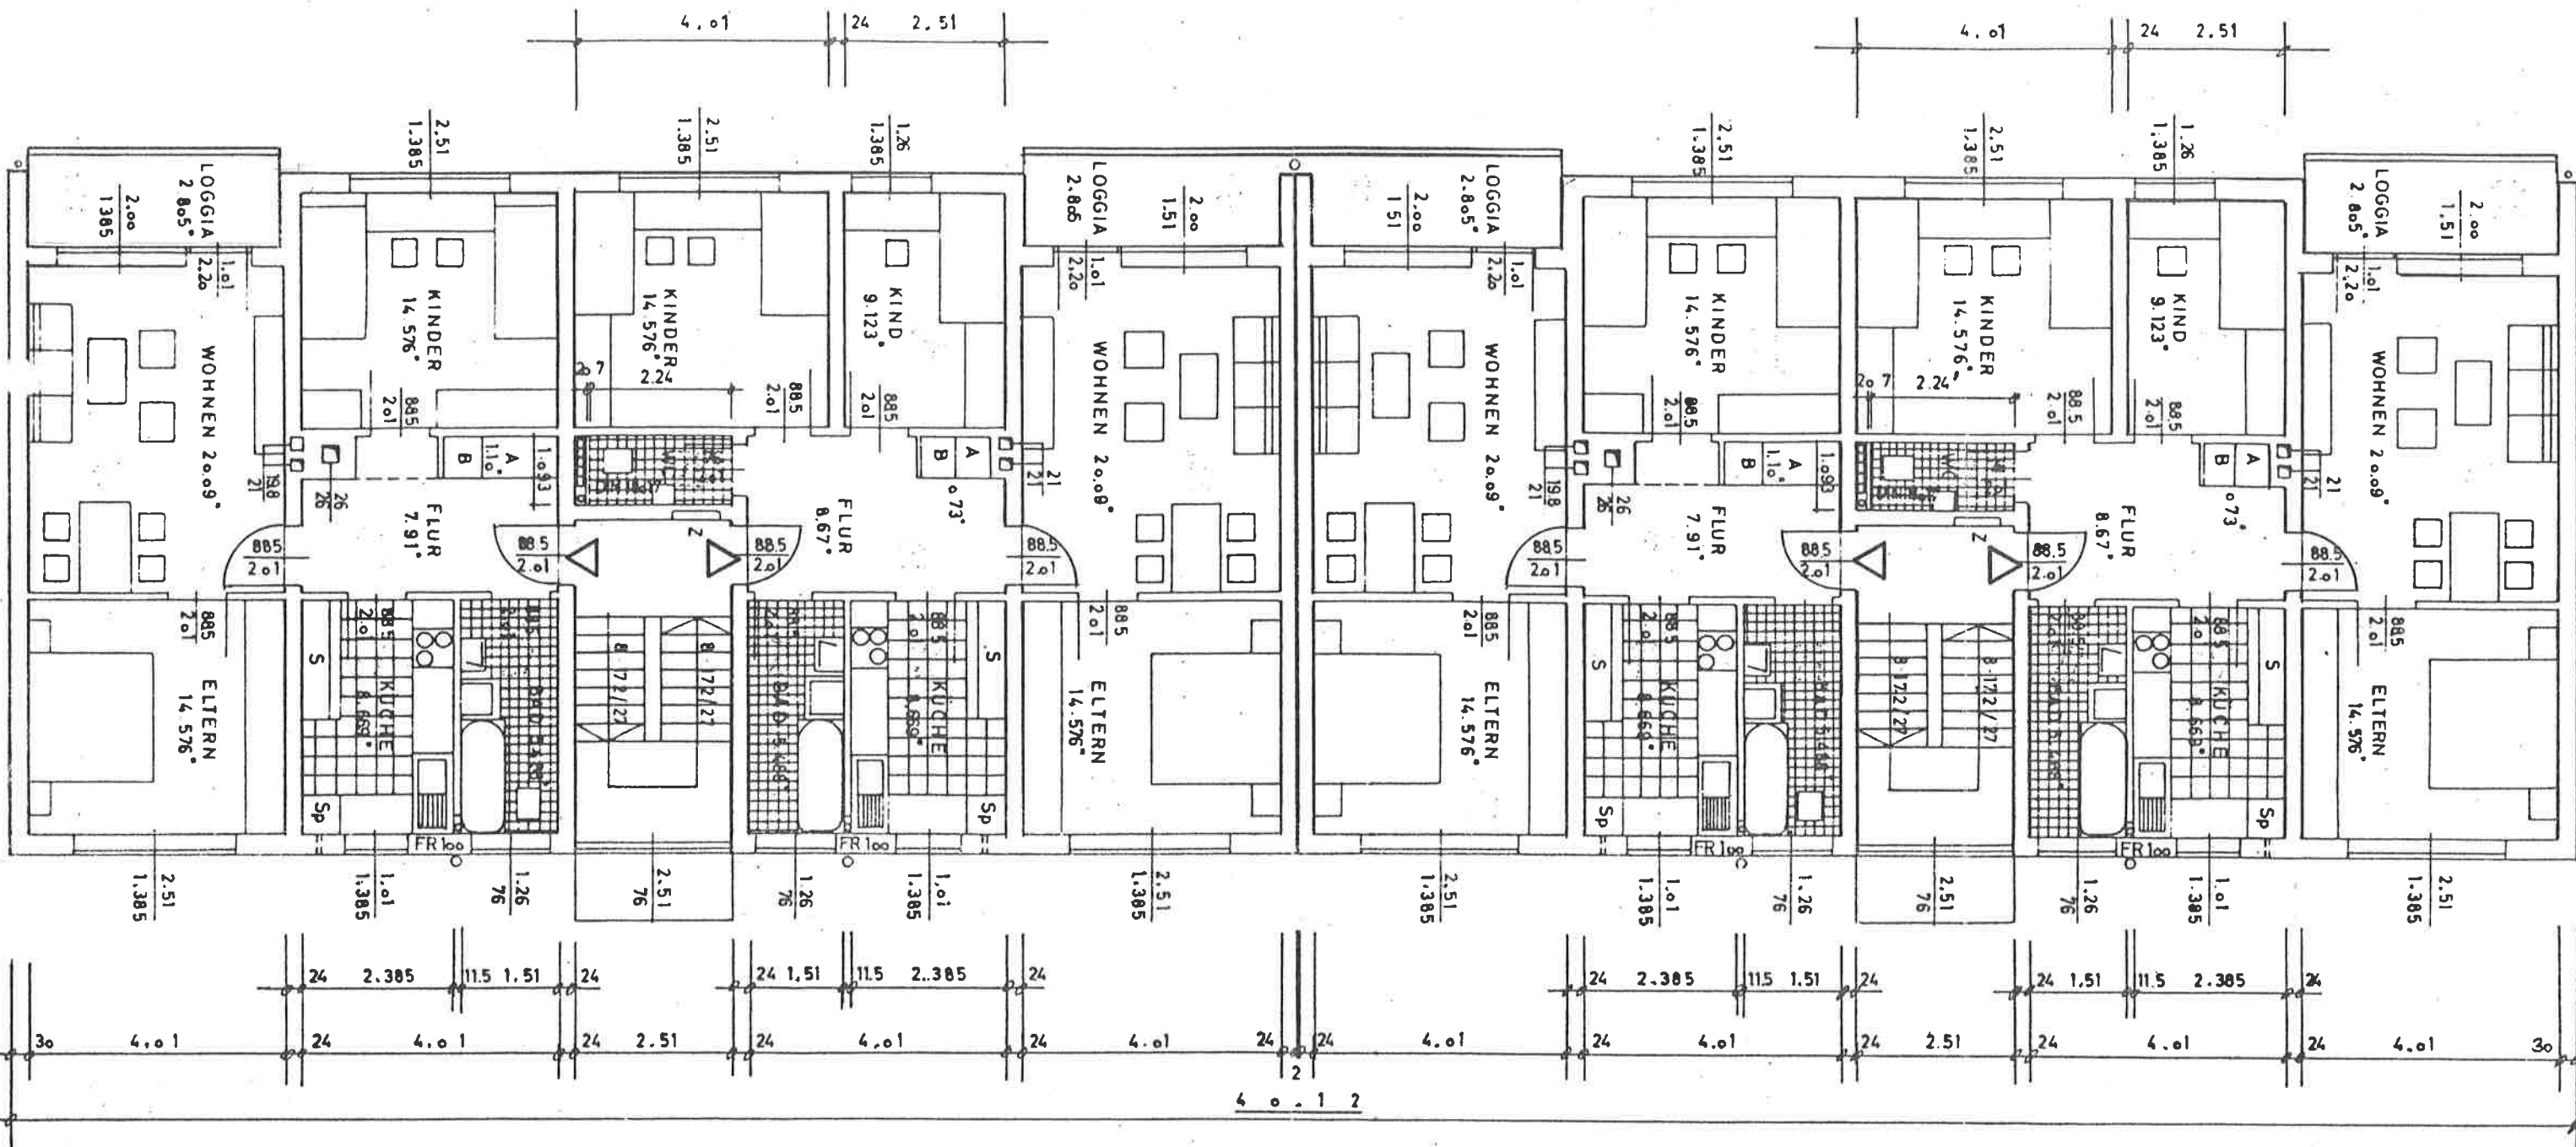


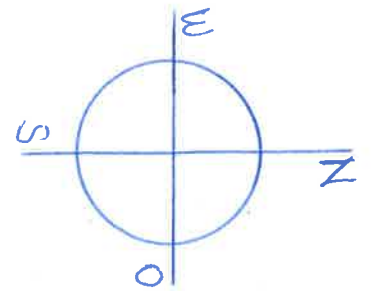

19

17

Schwindstr. 17/19
EG/1.OG/2.OG/3.OG
M ~ 1 : 100