




WESTEN

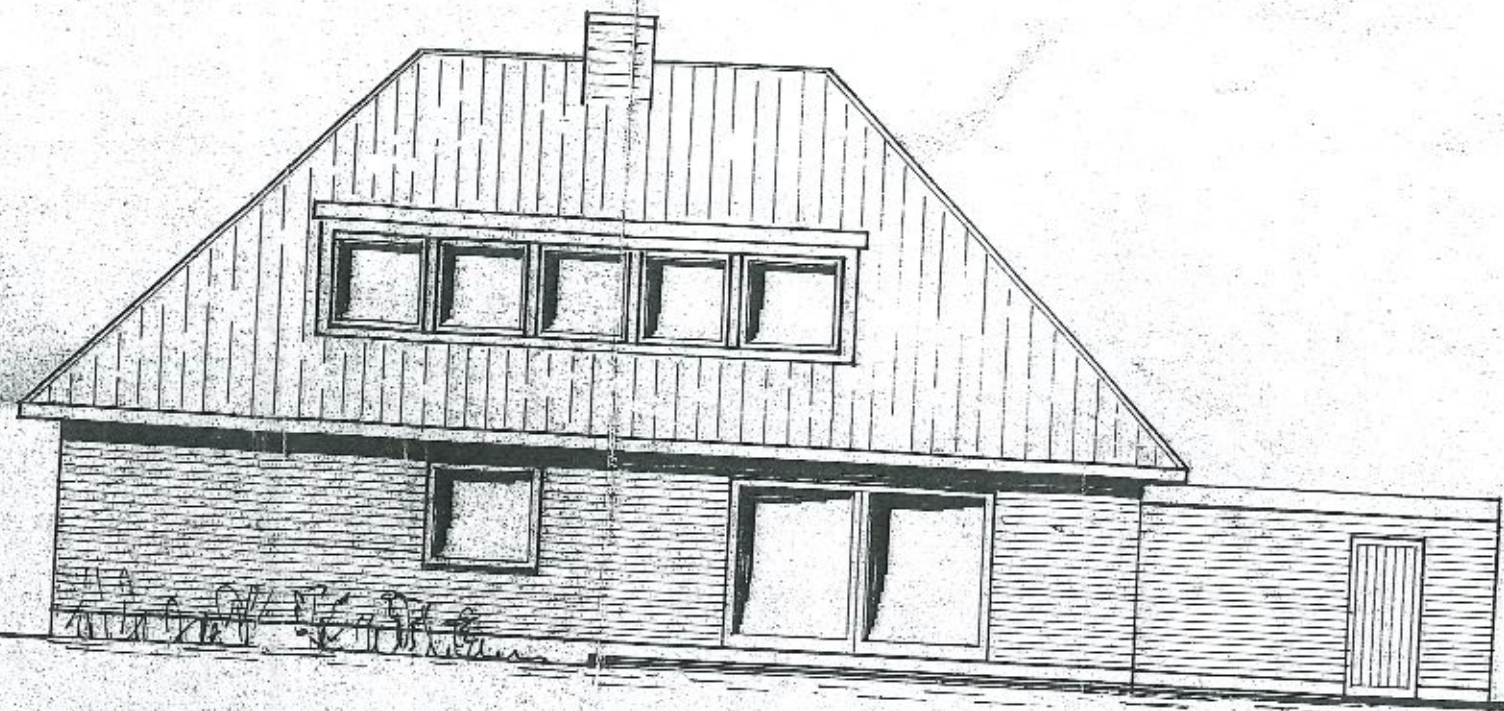


SÜDEN

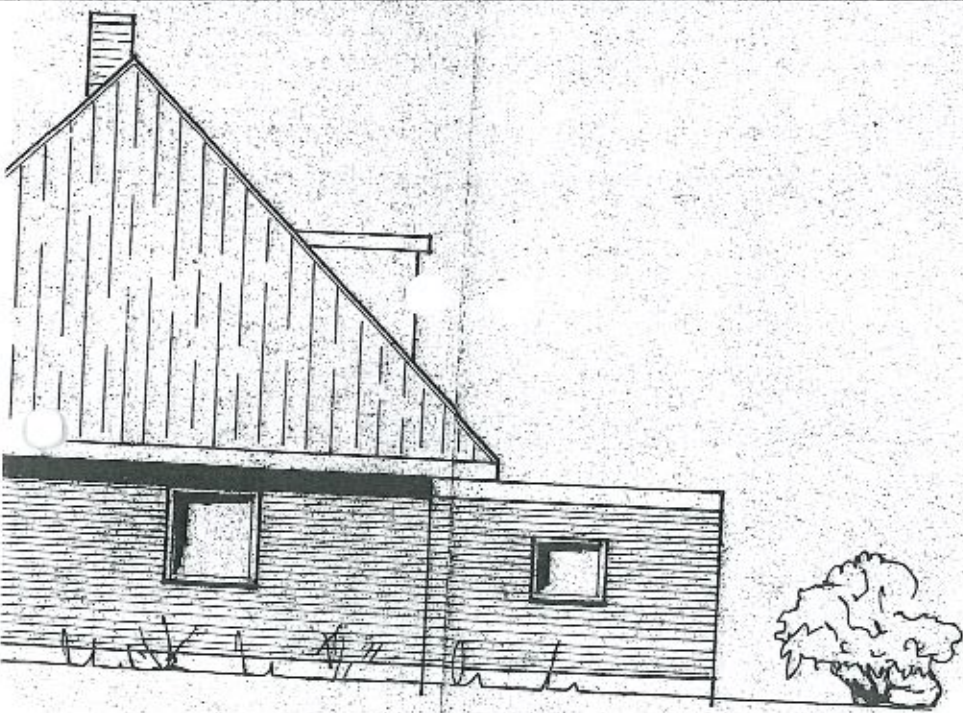


OSTEN

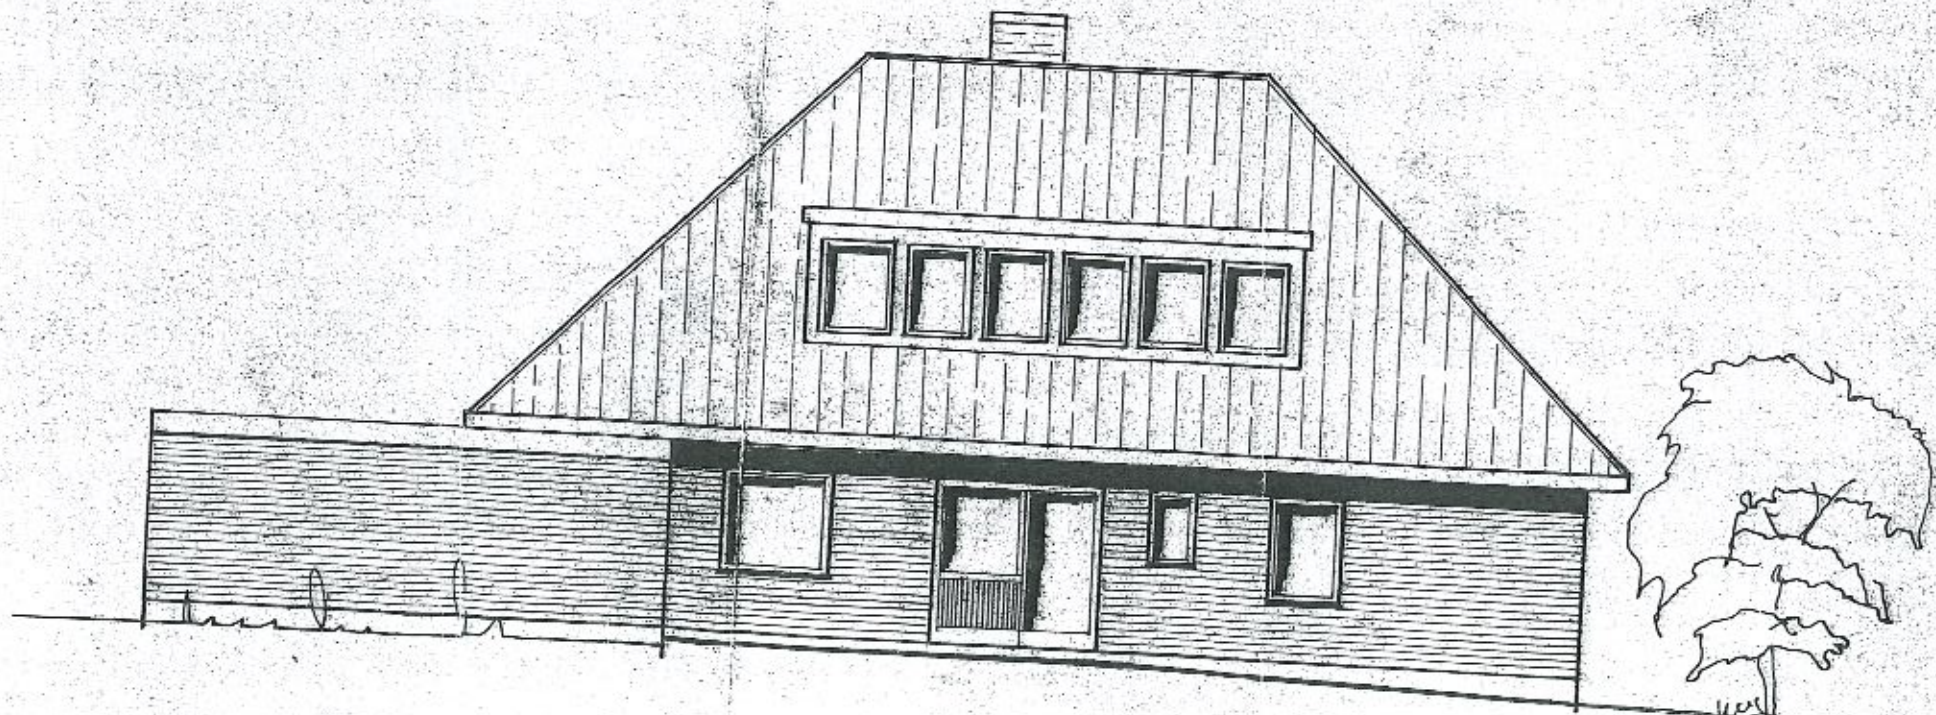


NORDEN

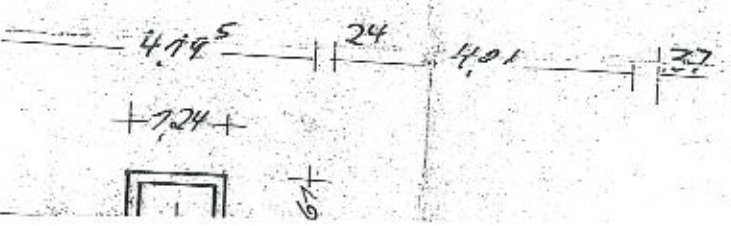


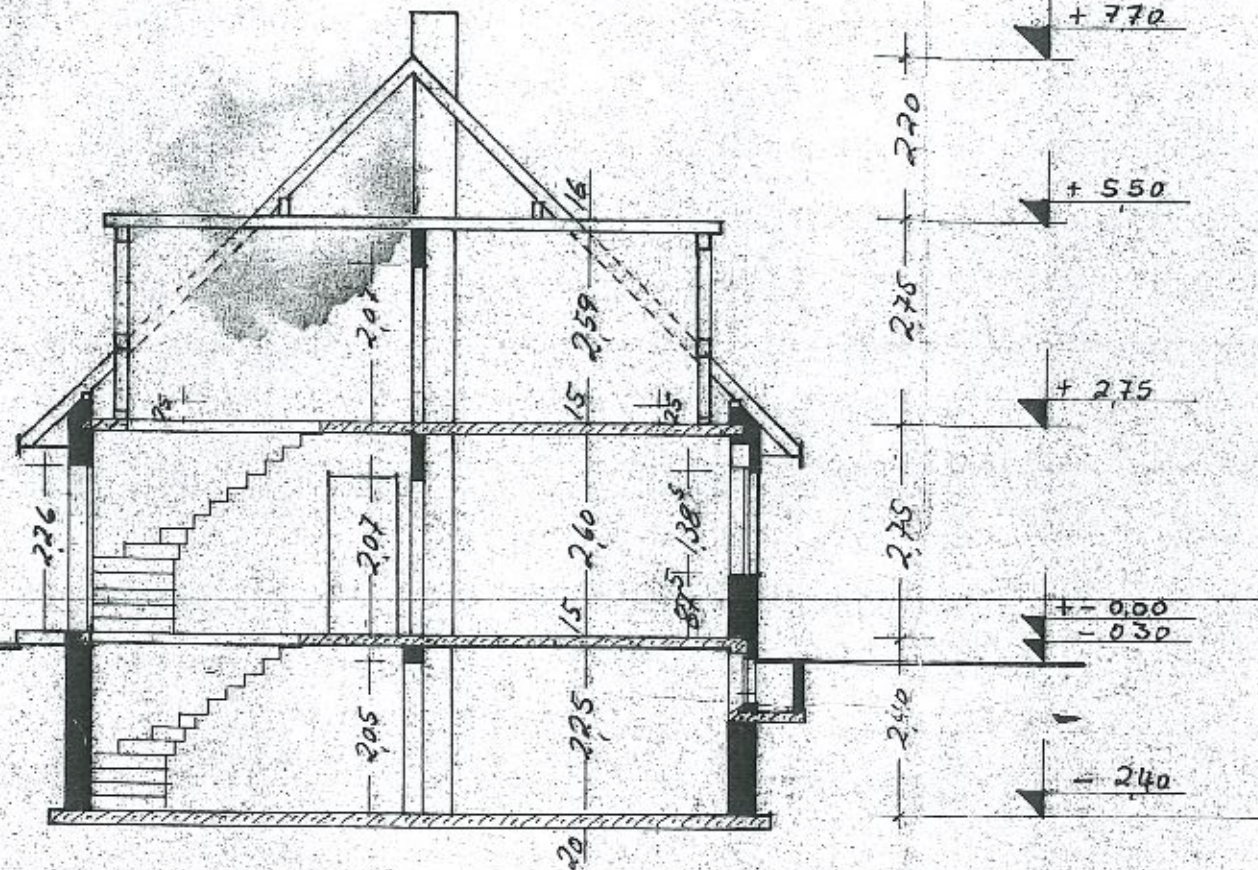


QUERSCHNITT

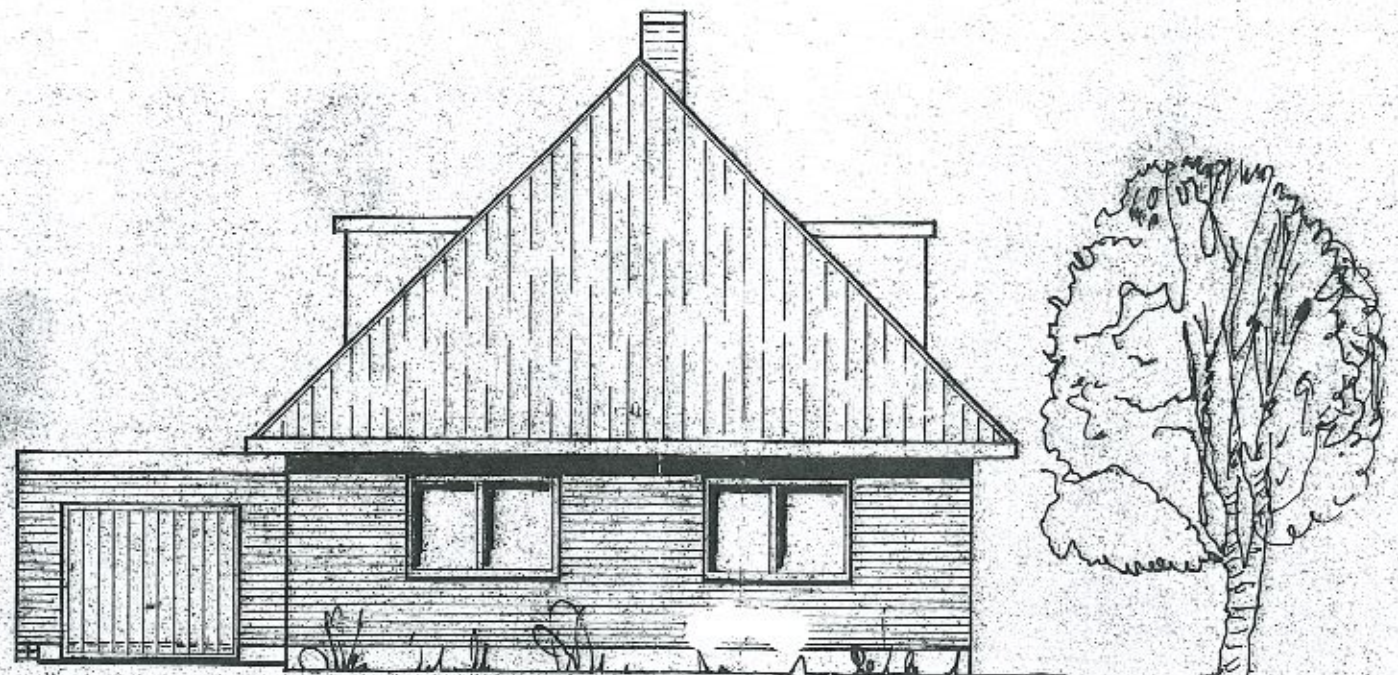


WESTEN

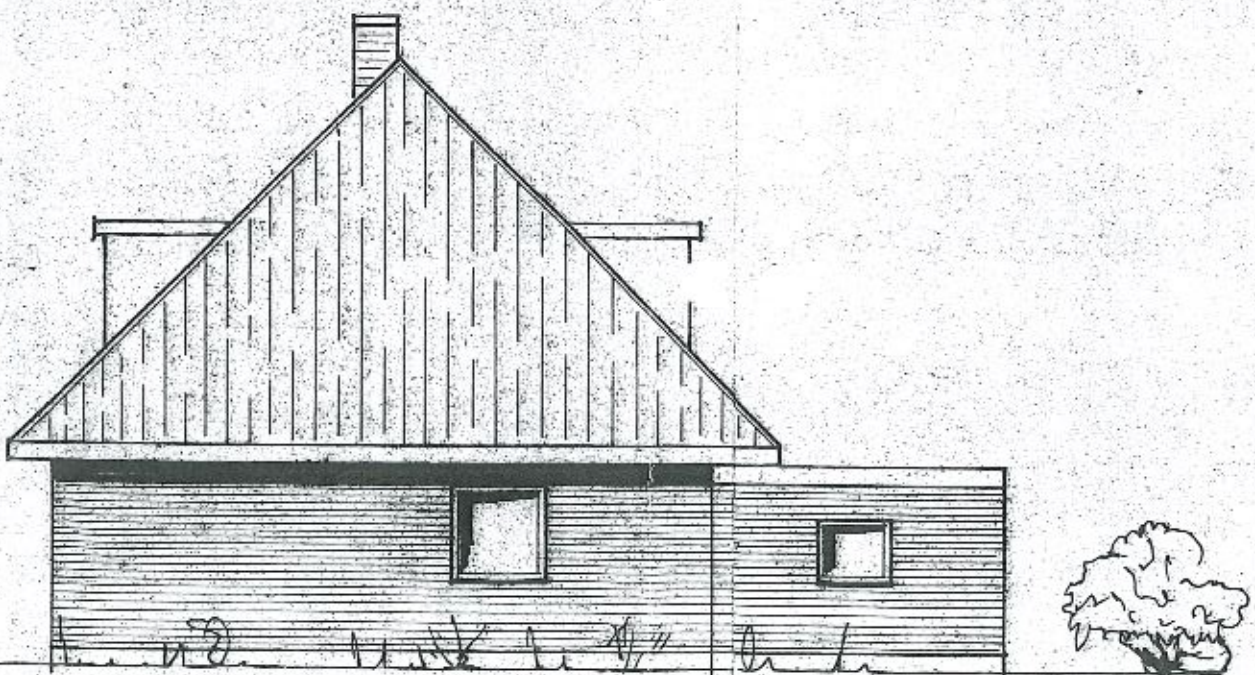


OSTEN

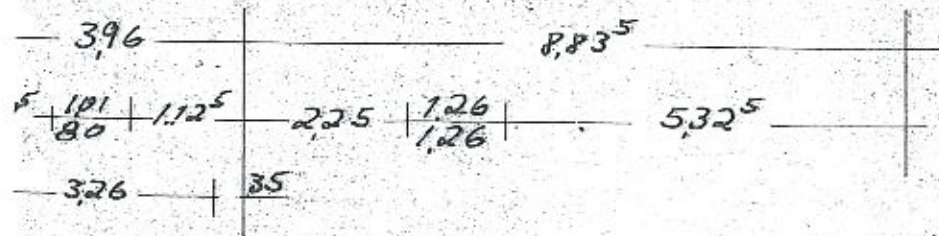


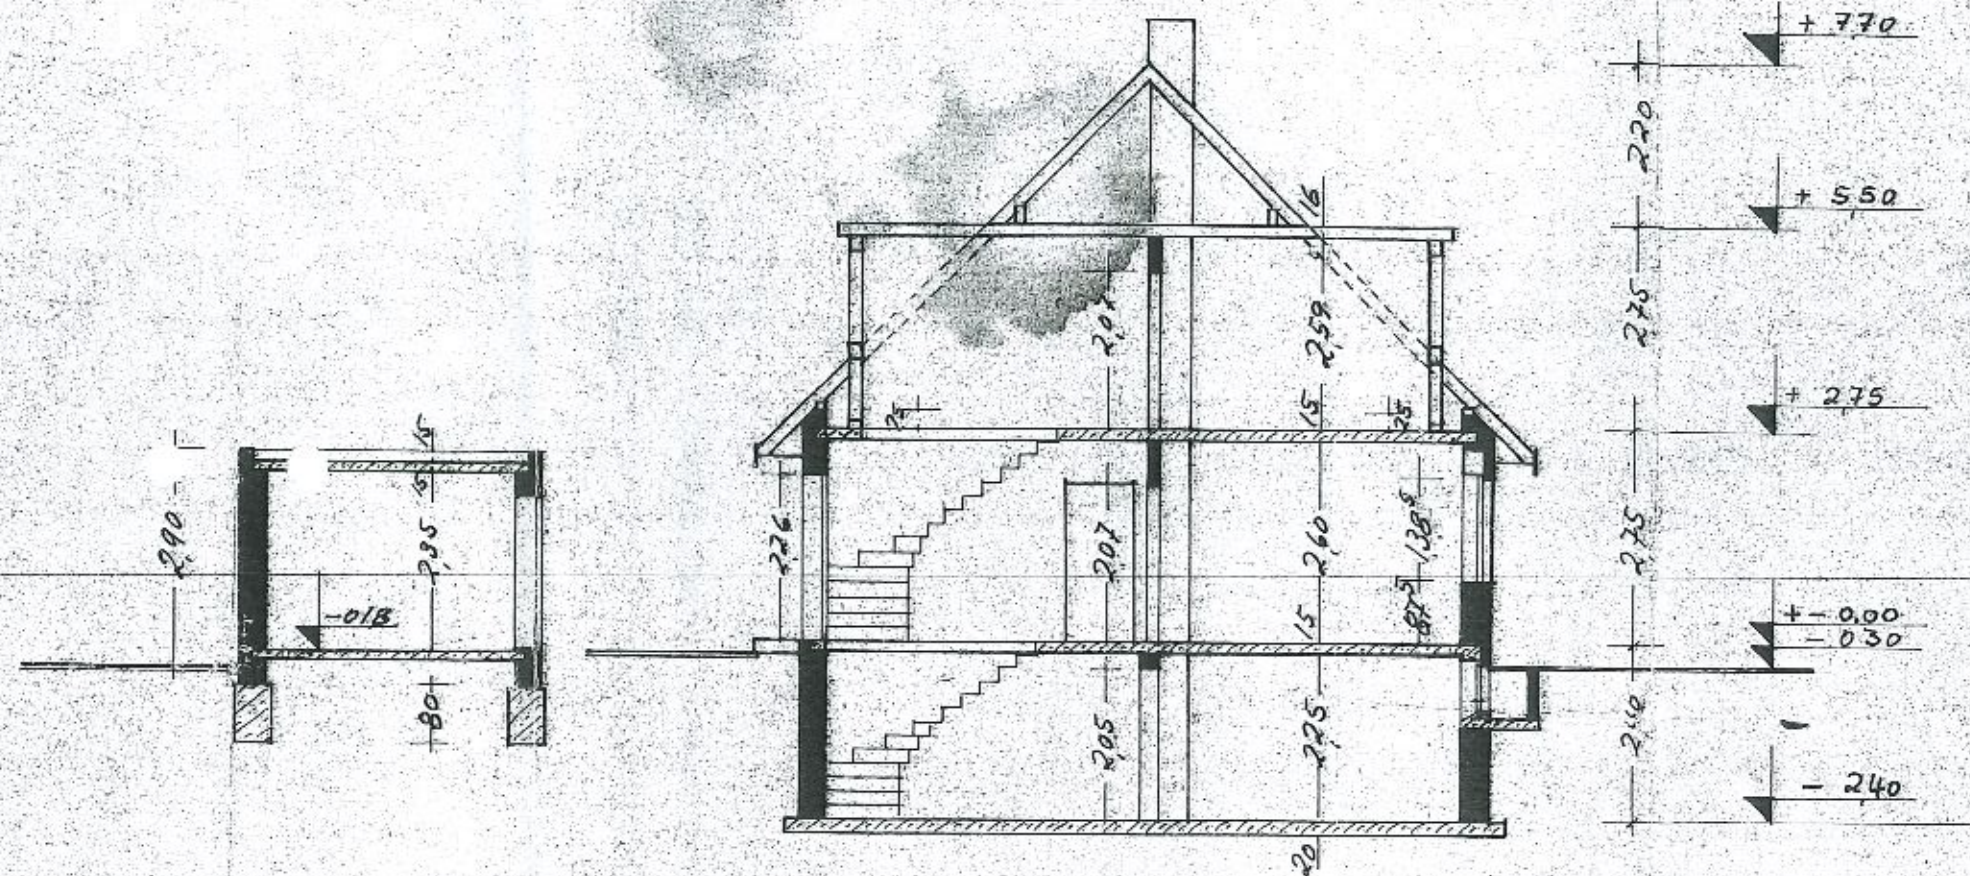

QUERSCHNITT

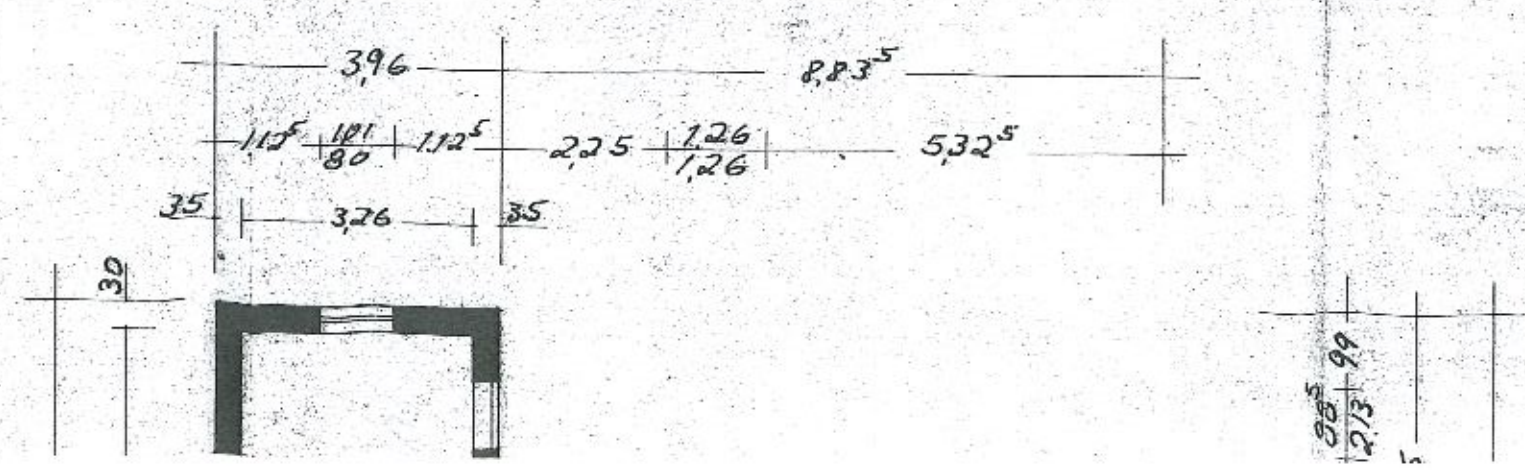

QUERSCHNITT

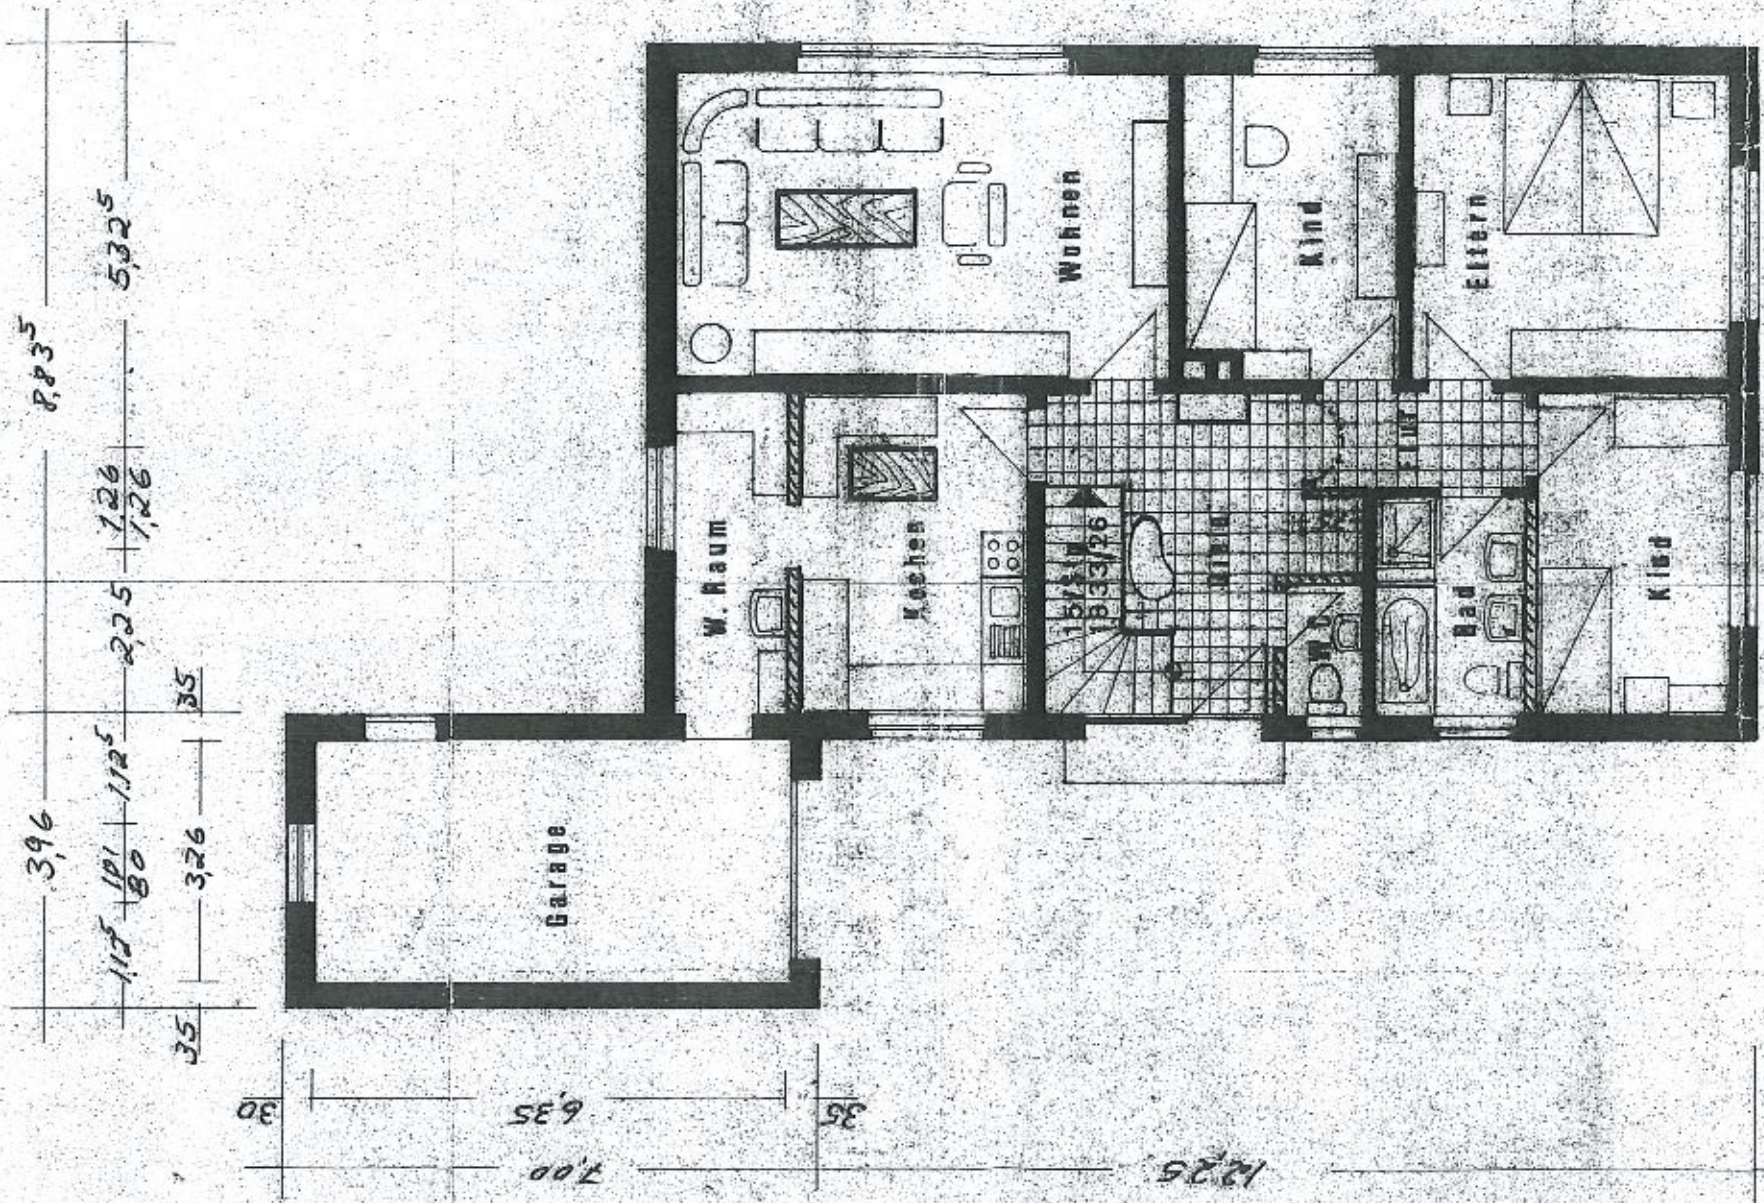




37	426	115	401	37
37	288.5	115	401	37
37	176	175	401	37
61	238.5	158.5	201	201
	2,01	738.5	199	1,305
	361		910.5	1,59
				12,79.5

ERDGESCHOSS


37	420	175	276	175	6.51	37
	5.00	1.51	249	1.51	2.26	19.25
		1.38.5	612	14.50		
		2.13	287.5	47.5		
		99				


396	883.5	532.5
112.5	112.5	126
80	225	126
326	35	

37	251	115	201	101	101	115	301	24	301	151	37
32.4	101	1.38.5	2.26	136.5	1.51	287.5					
	1.38.5	1.04	2.26								
	7.00										
	30										
	6.35										
	35										

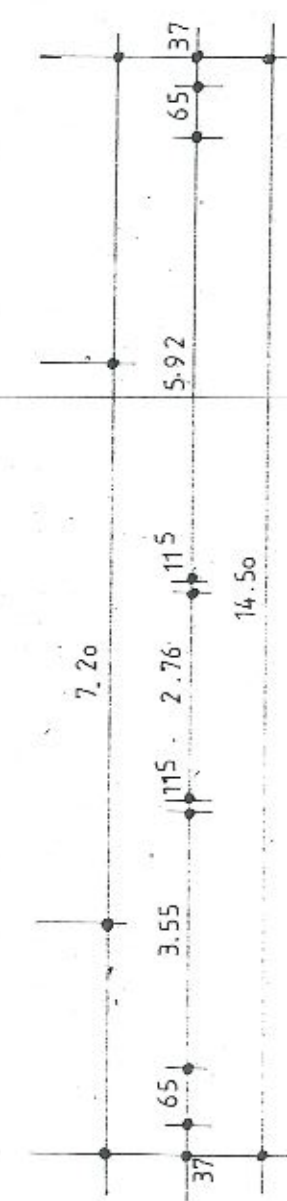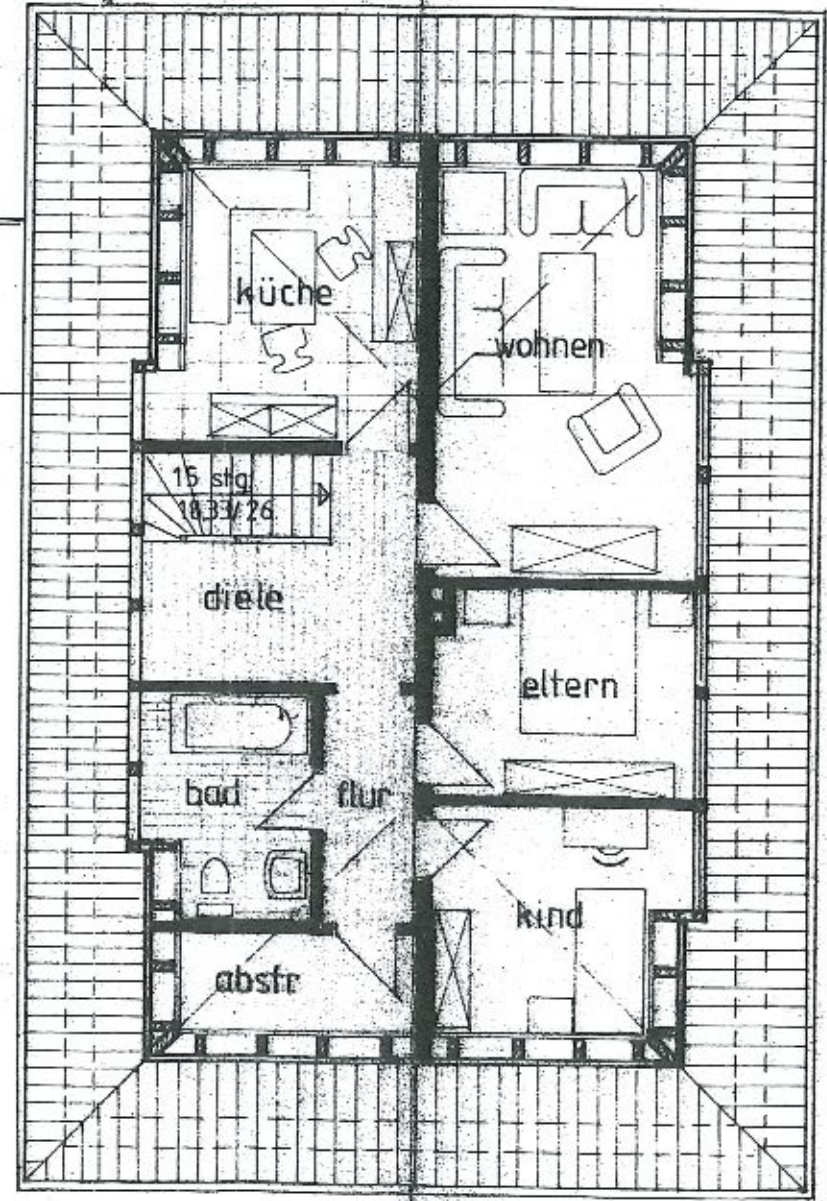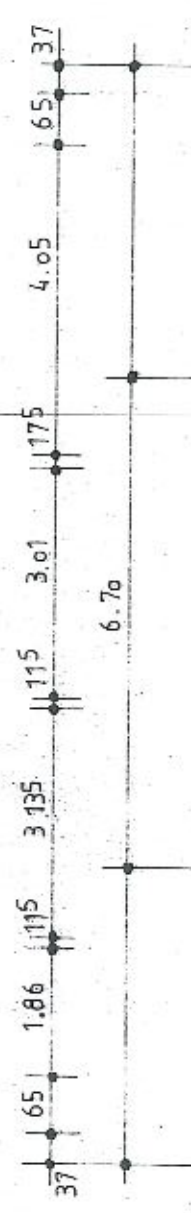


dachgeschoß

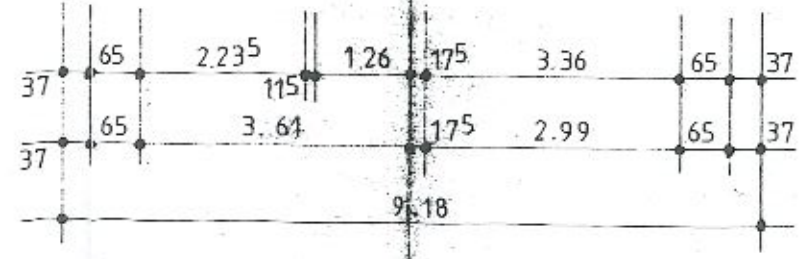

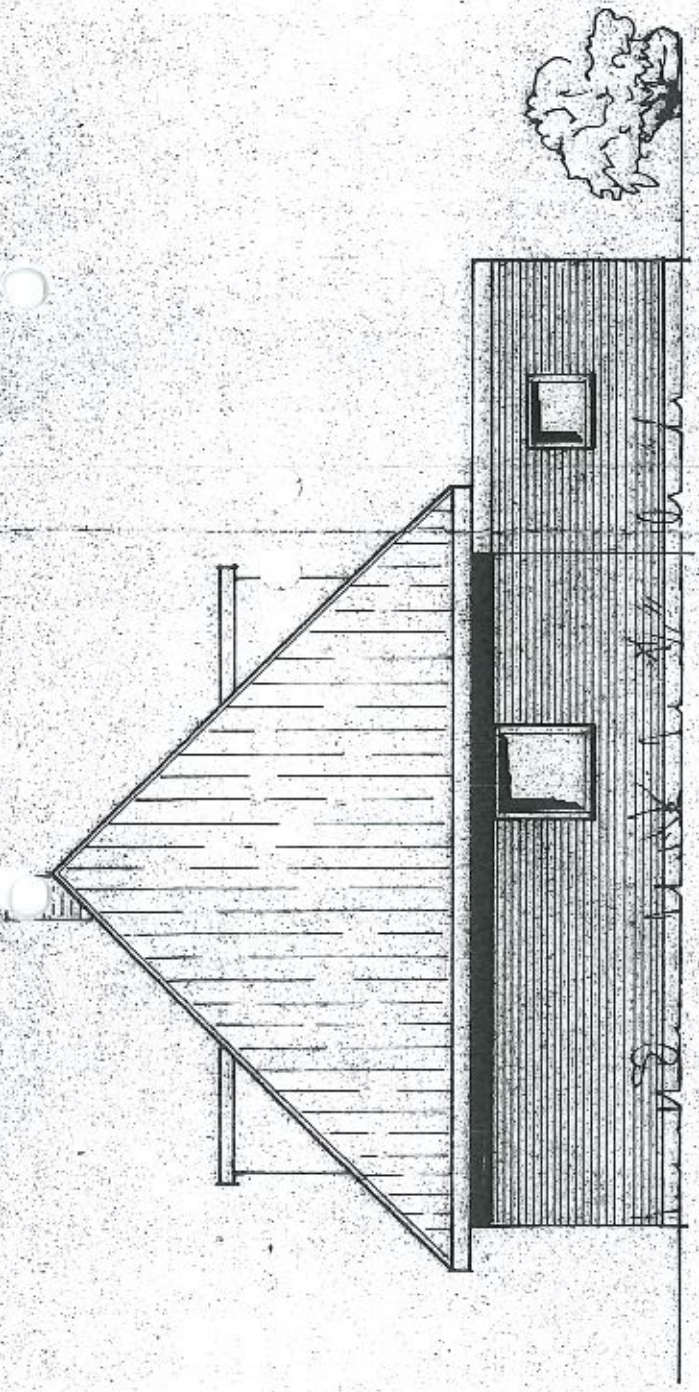

OSTEN

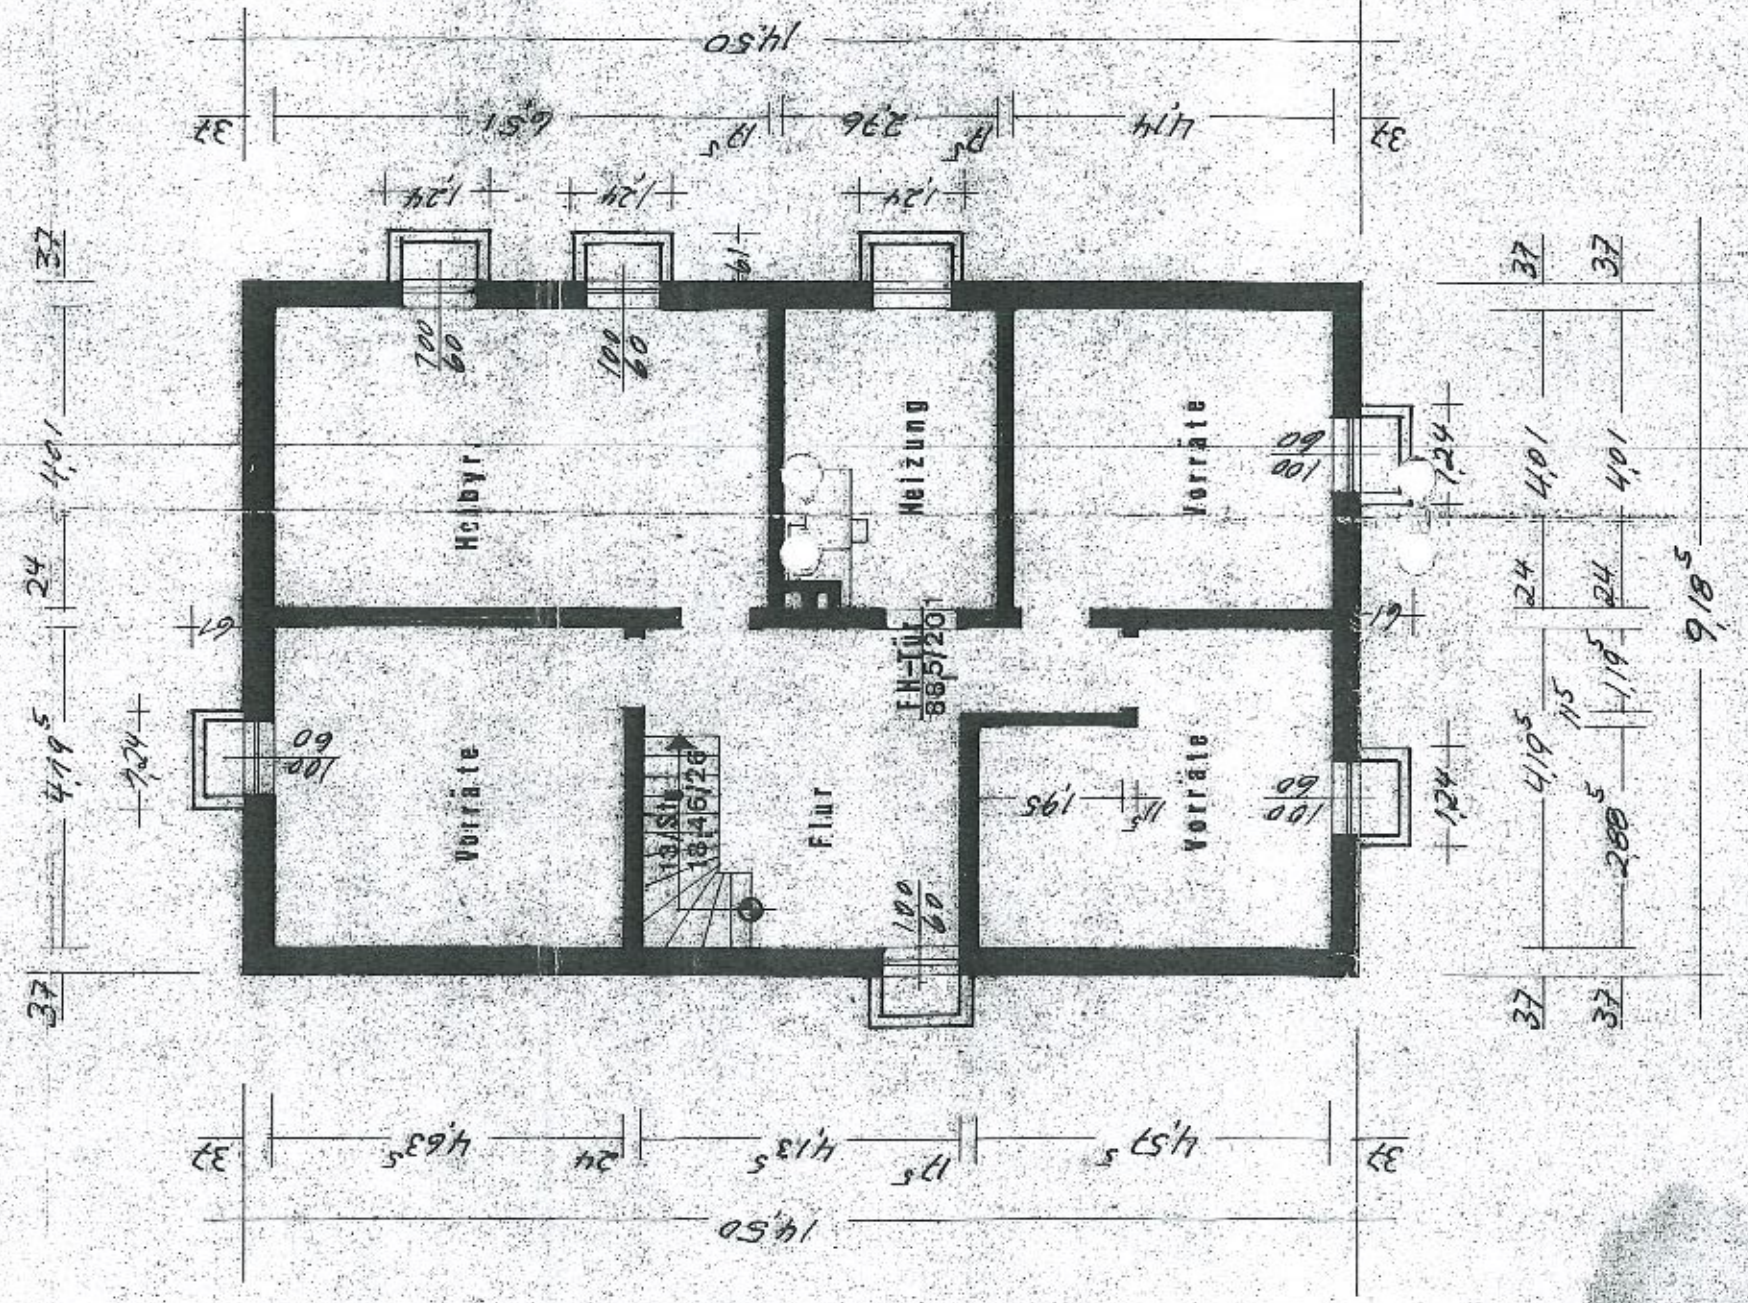

37 | 2.57 | 1.5 | 3.17 | 1.5 | 4.70 | 37

37 | 4.14 | 1.5 | 2.96 | 1.5 | 6.51 | 37

37 | 4.57 | 1.5 | 4.13 | 1.5 | 4.63 | 37

37 | 4.19 | 2.4 | 4.01 | 37

37 | 2.88 | 1.19 | 2.4 | 4.01 | 37

9.18