



UG M 1:100

UNT

DECK

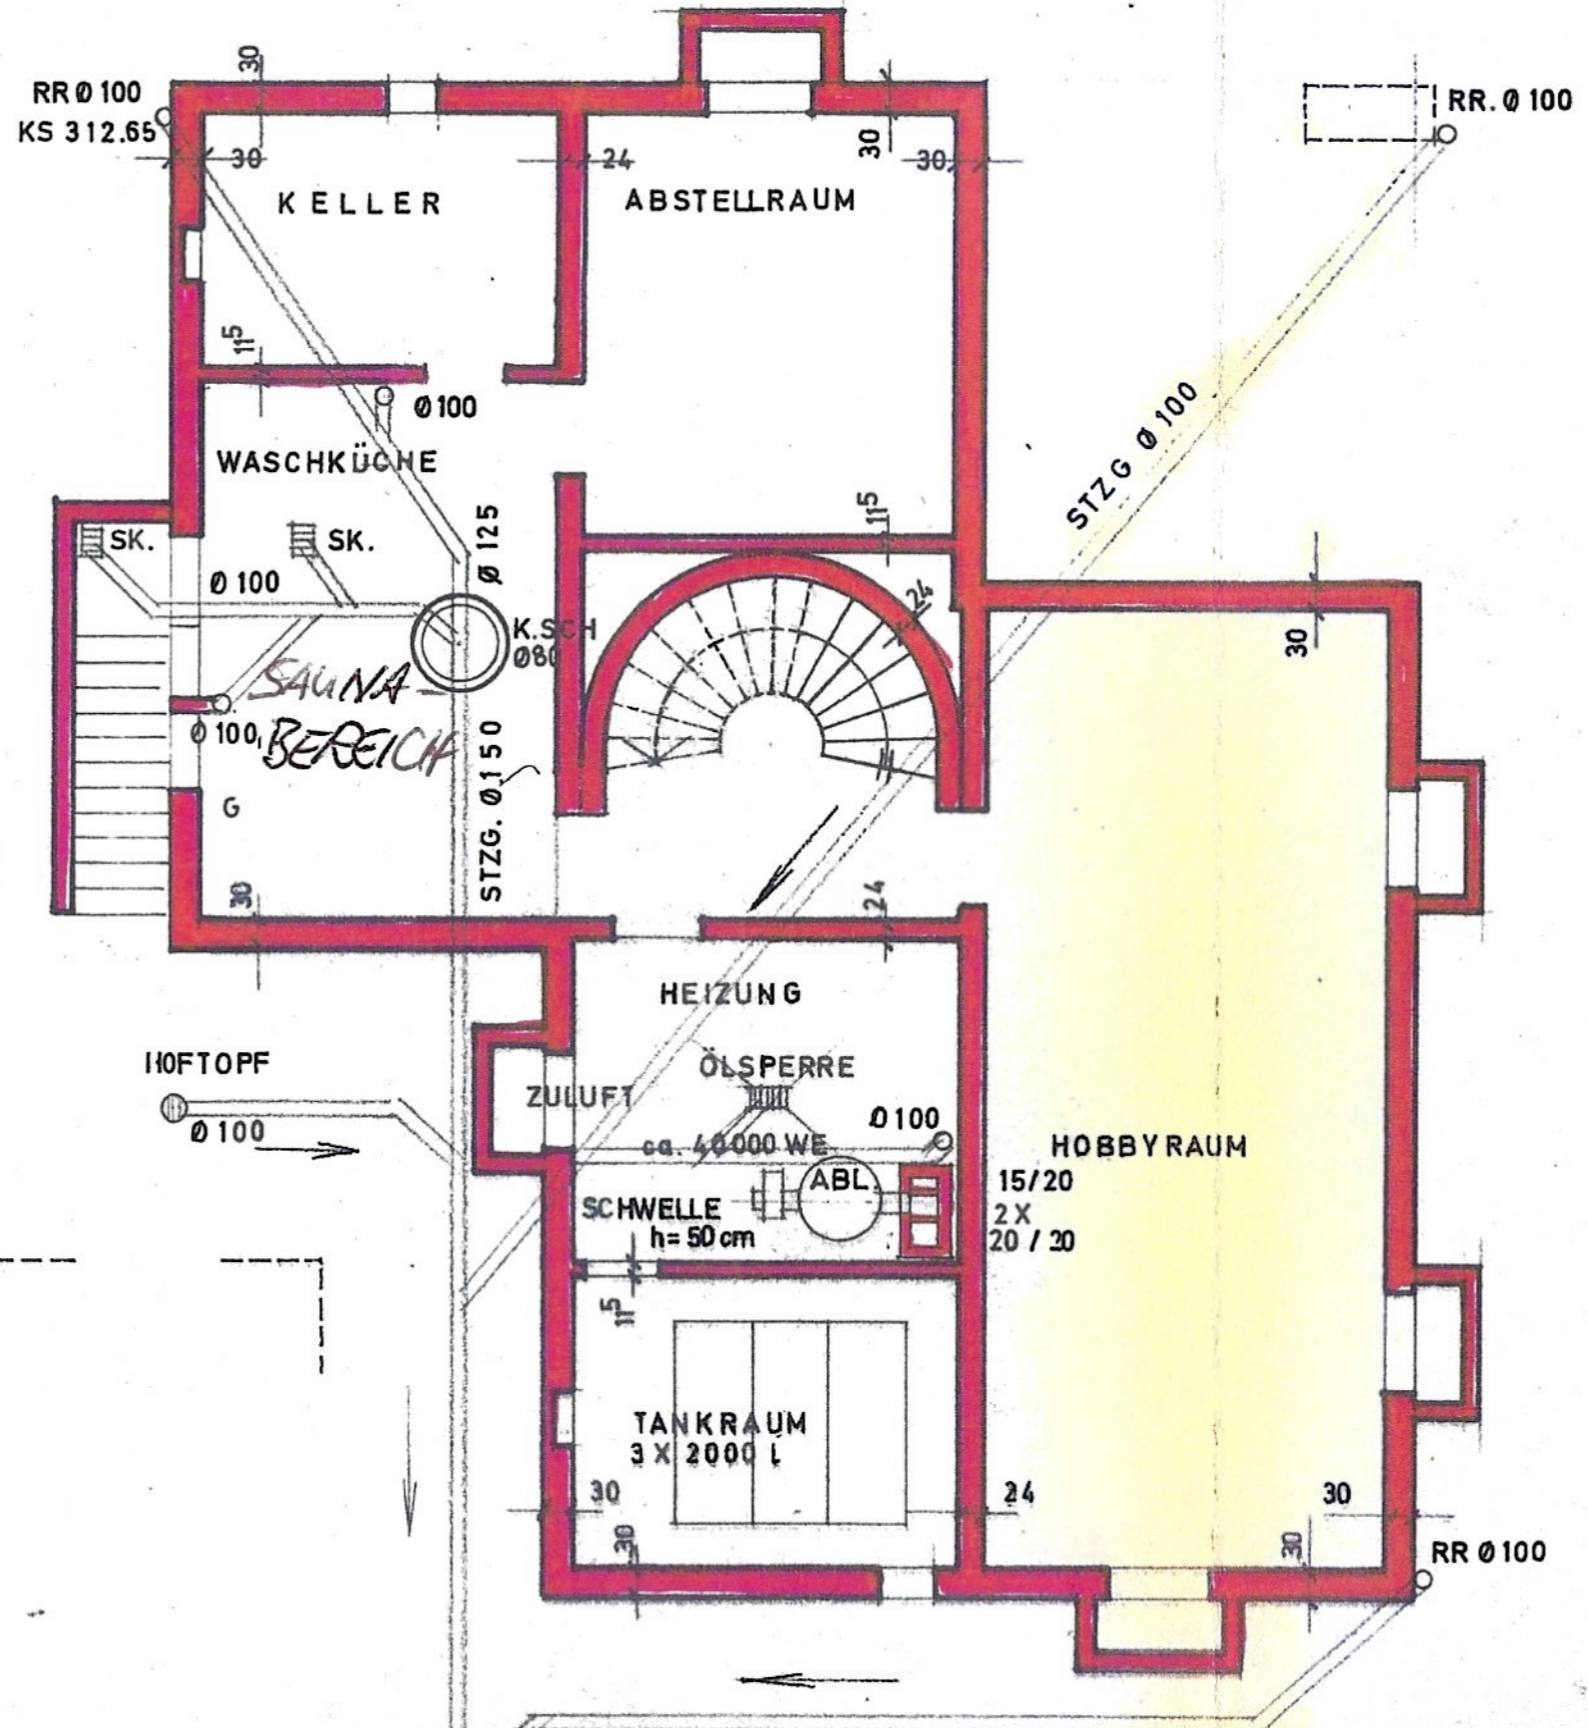


EG M 1:100

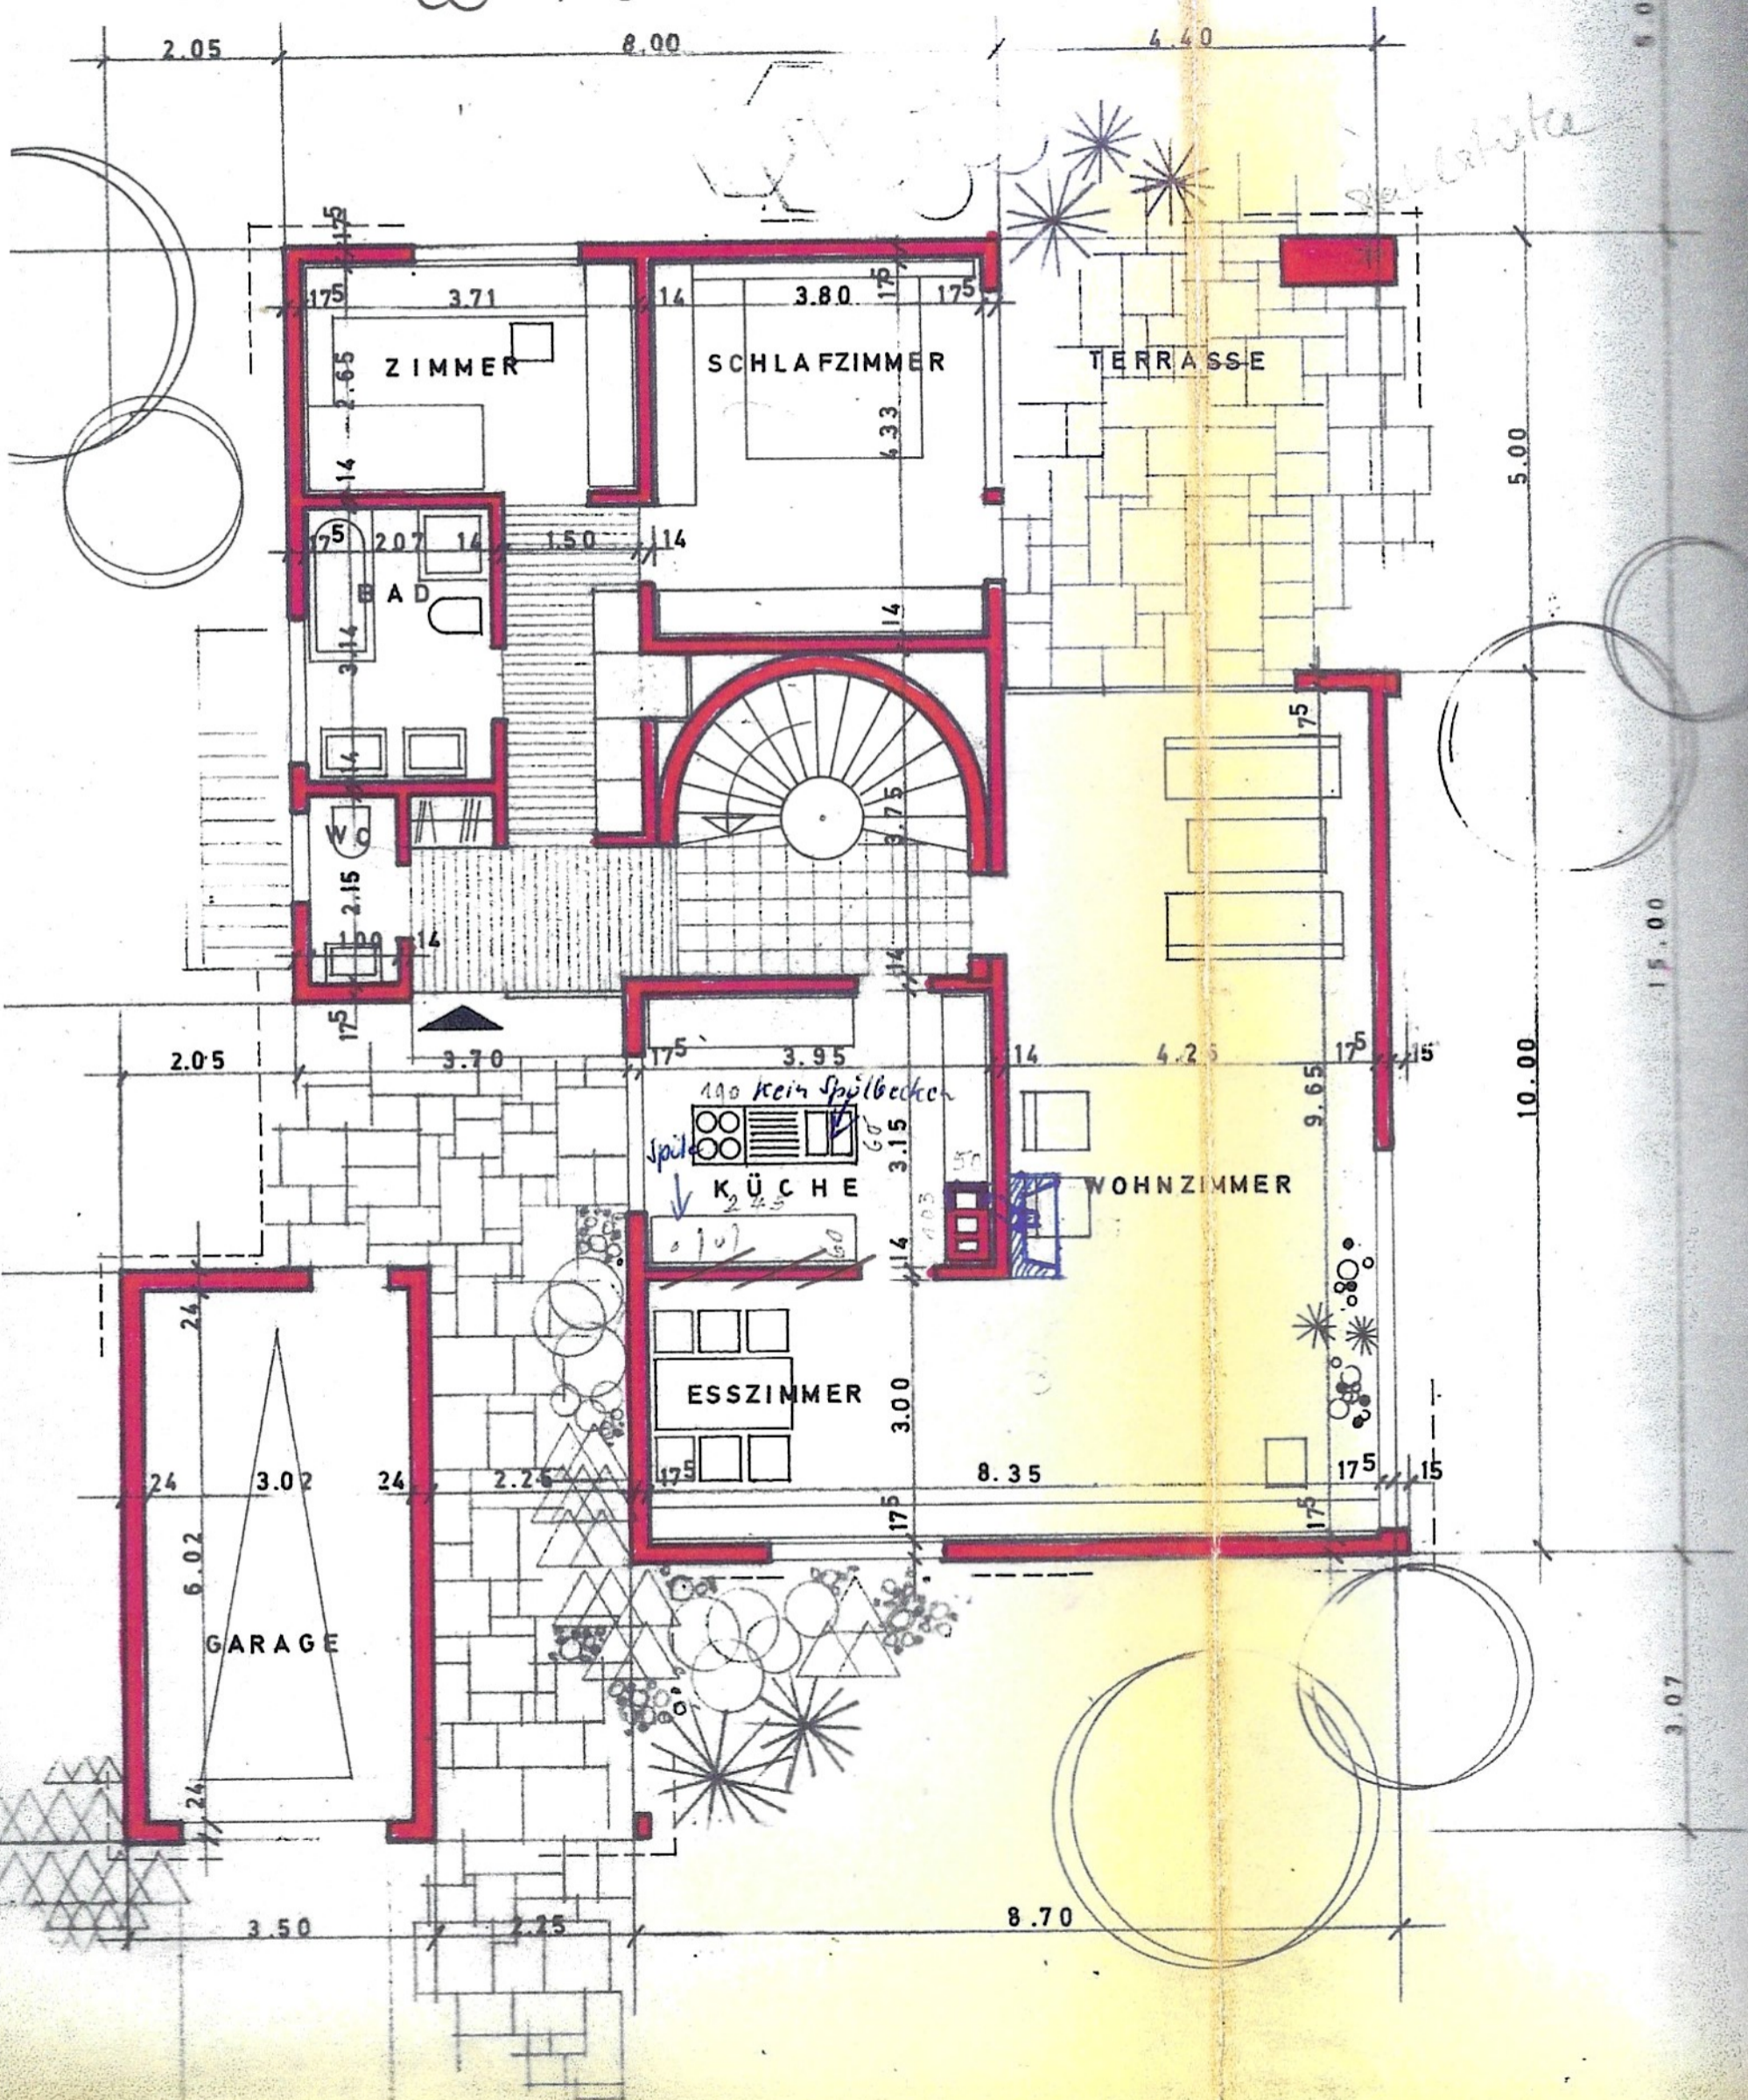

DG M 1:100

DV. 40

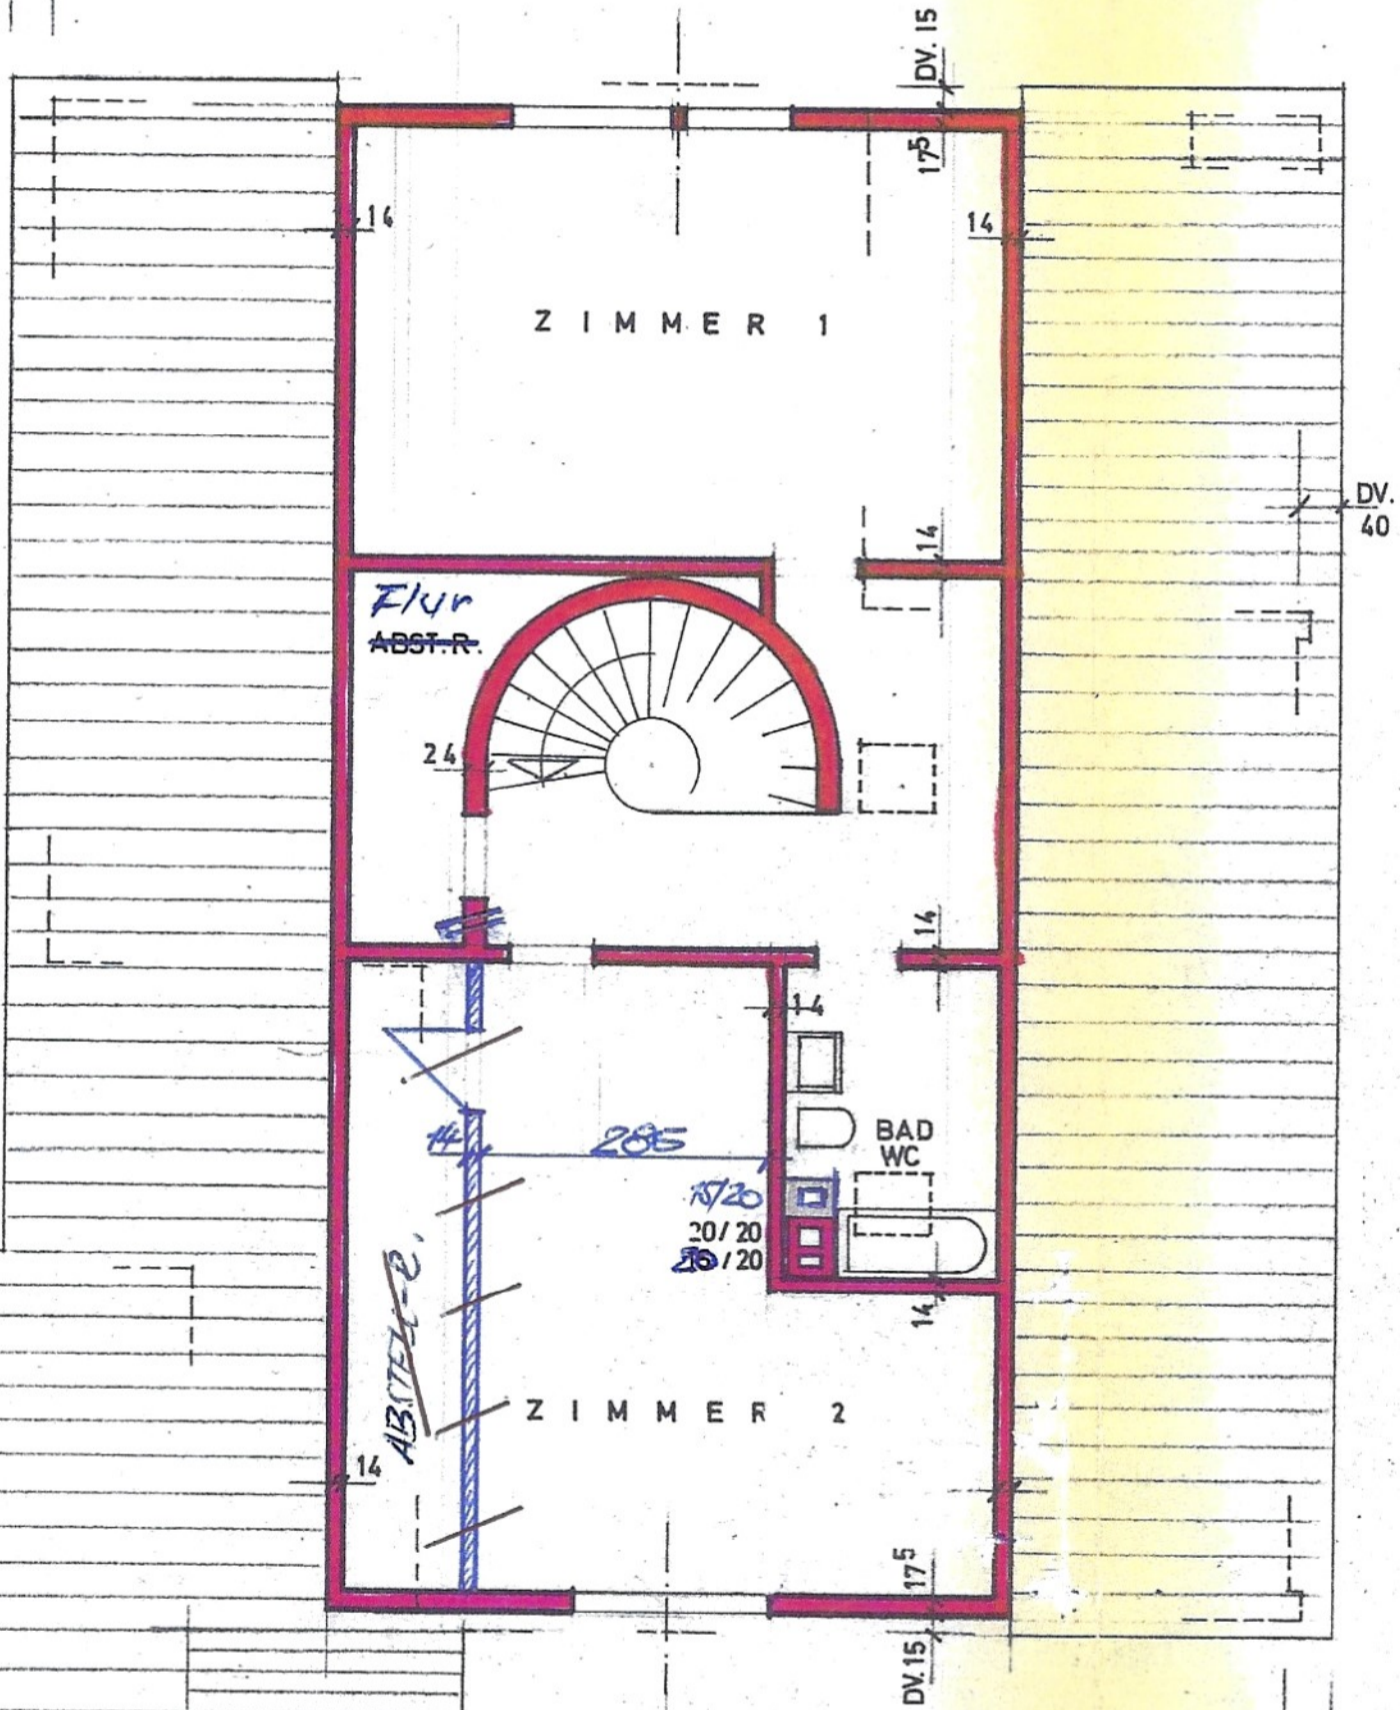

DV. 40

DV. 15

ZIMMER 2

DV. 15

DV. 40

DV. 15

DV. 20

DV. 20

SCHNITT M 1:100

