


Neustädter Str. 10

EG
-li-1-50

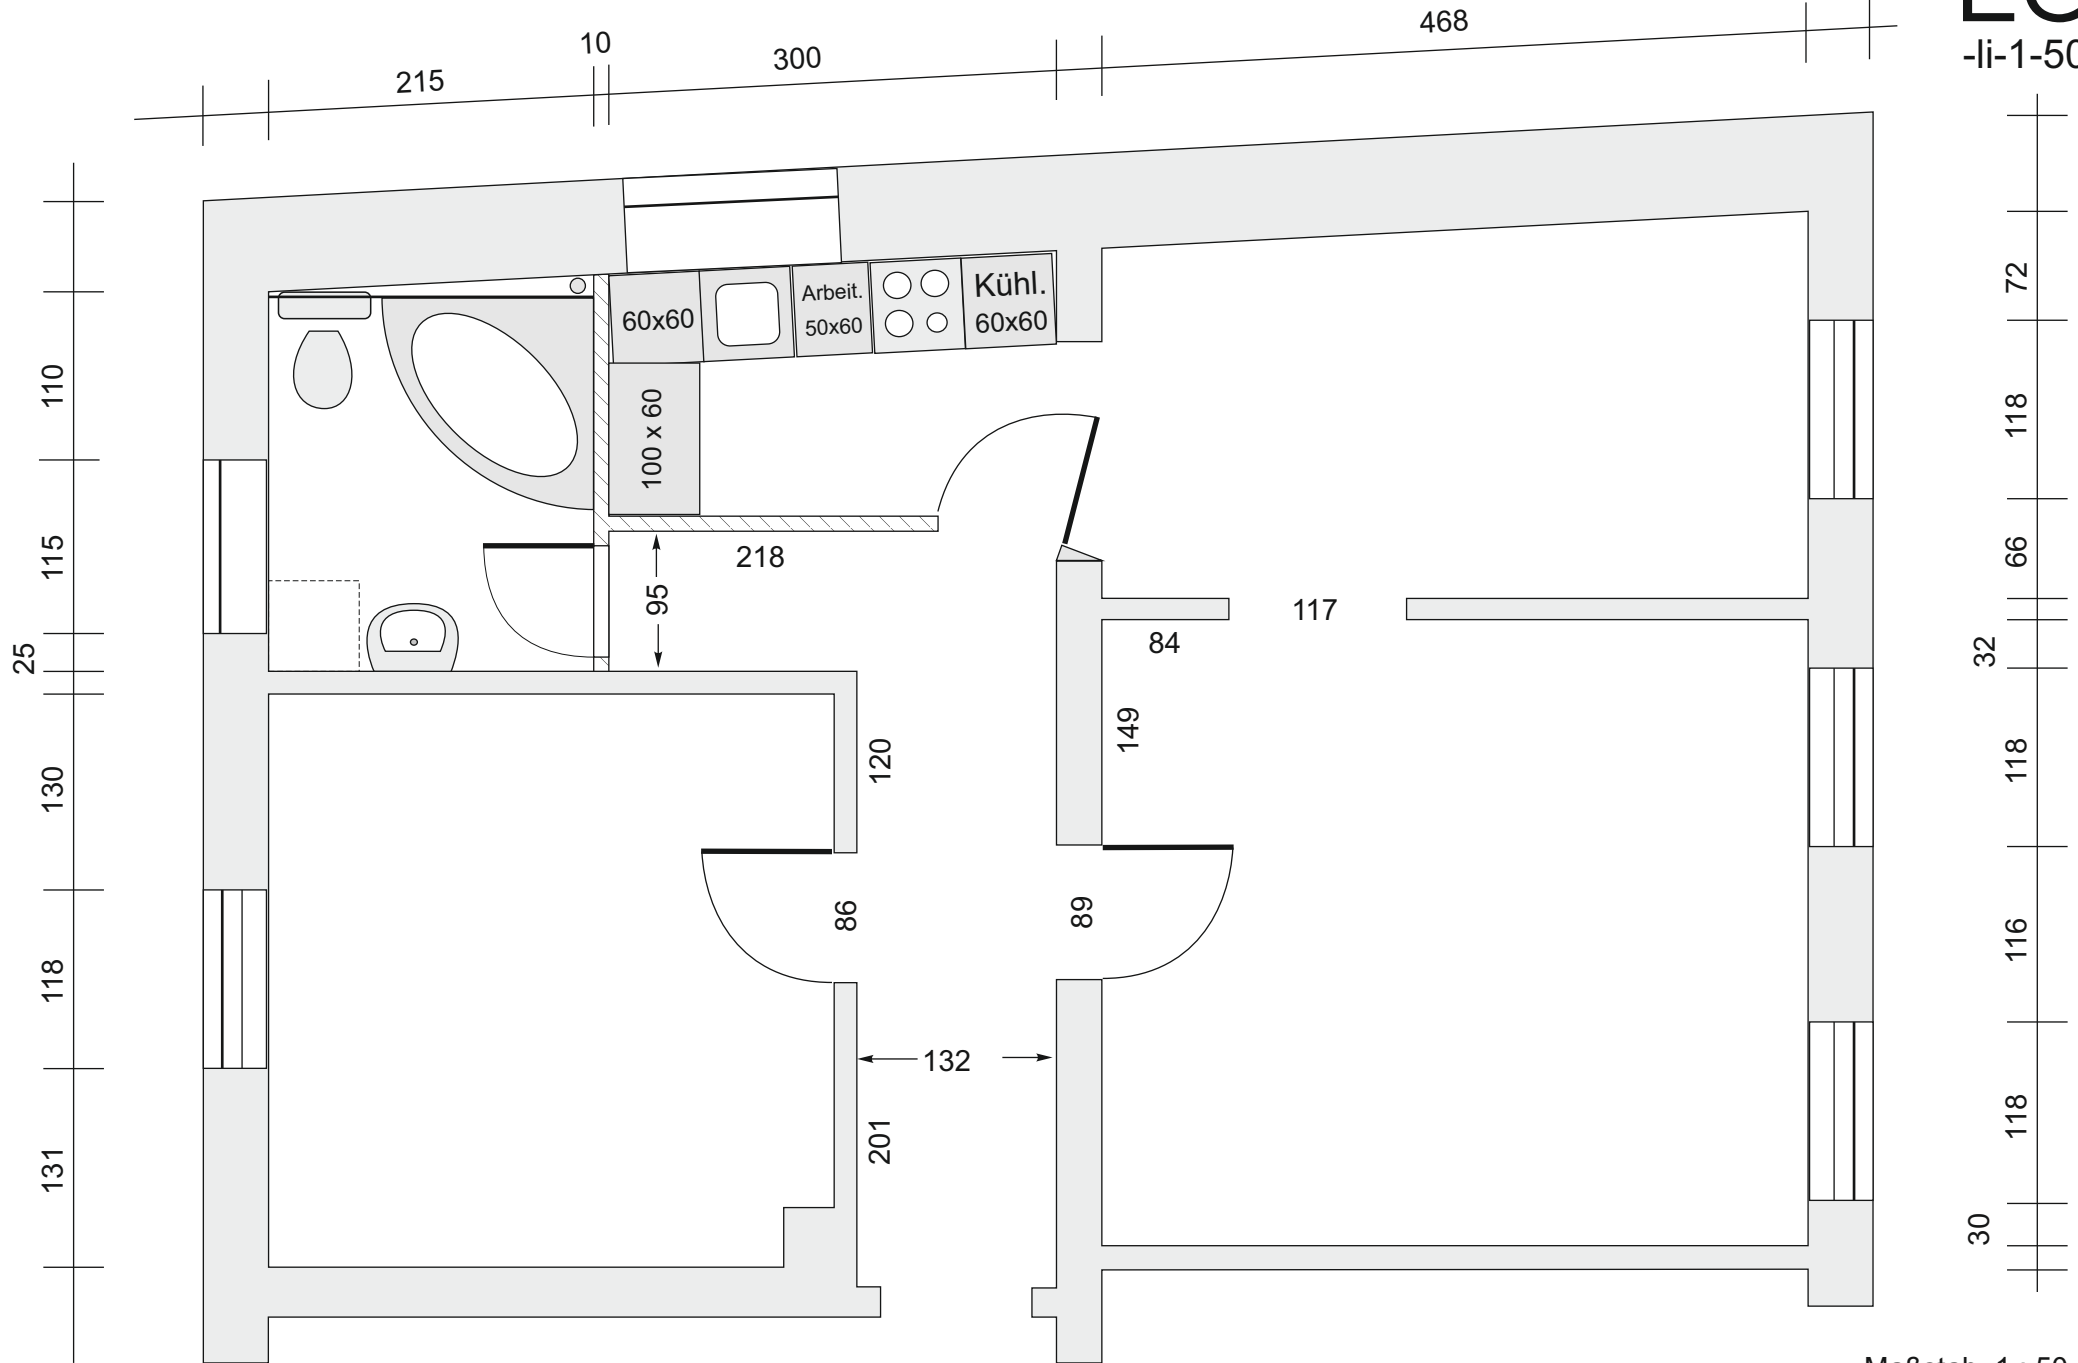

Maßstab 1 : 50