



GLASBAUSTEINE, einzelne Lichtflächen ≈ 1.00

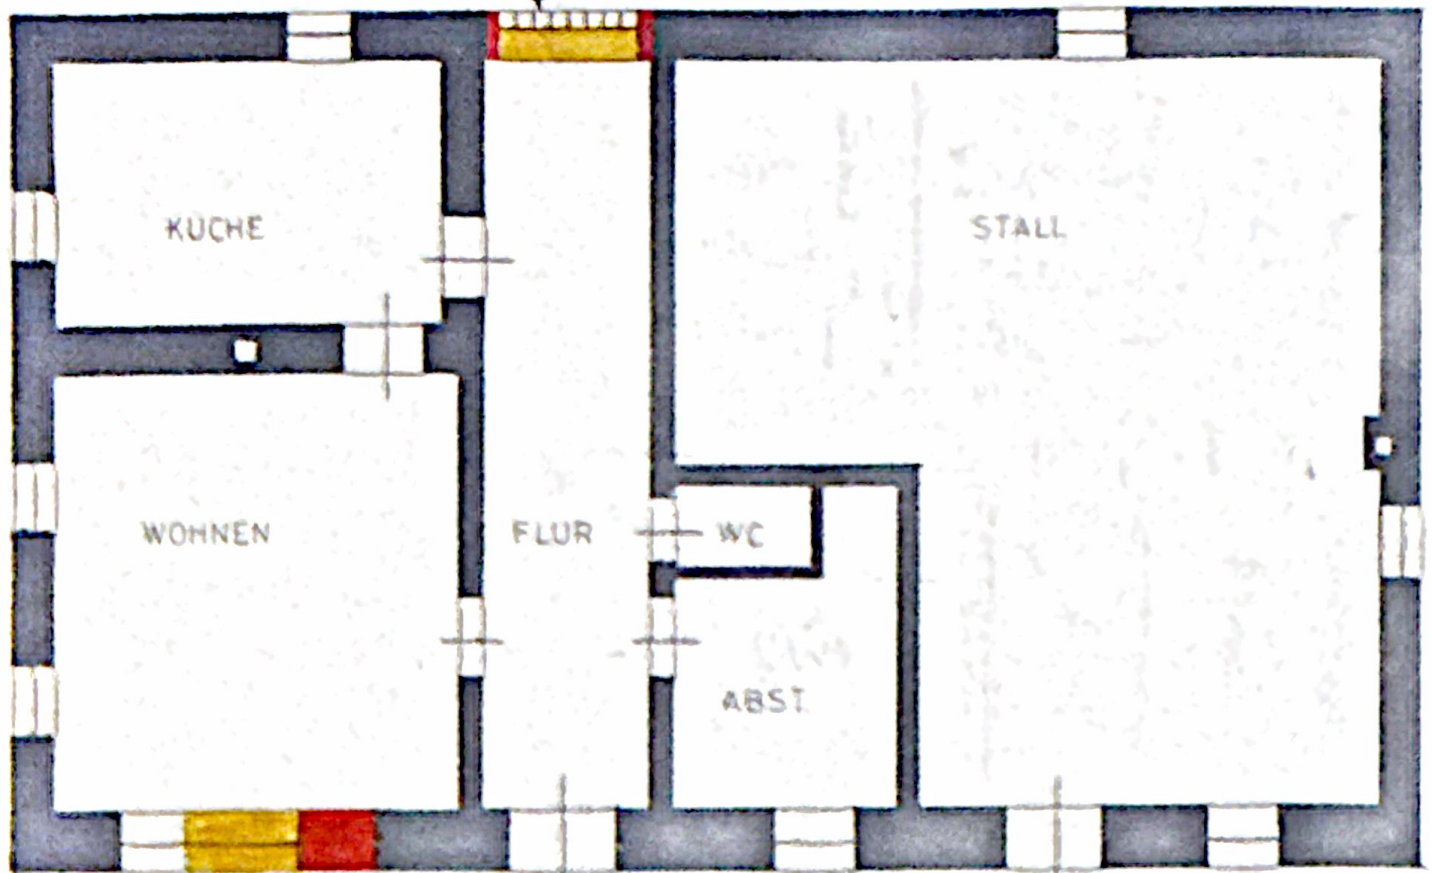

140 220 240 120 180 90 165 110 120 80 170
126 2135 126 2135 80

ERDGESCHOSS ✓


GLASBAUSTEINE, einzelne Lichtflächen $\approx 1.00 \text{ m}^2$

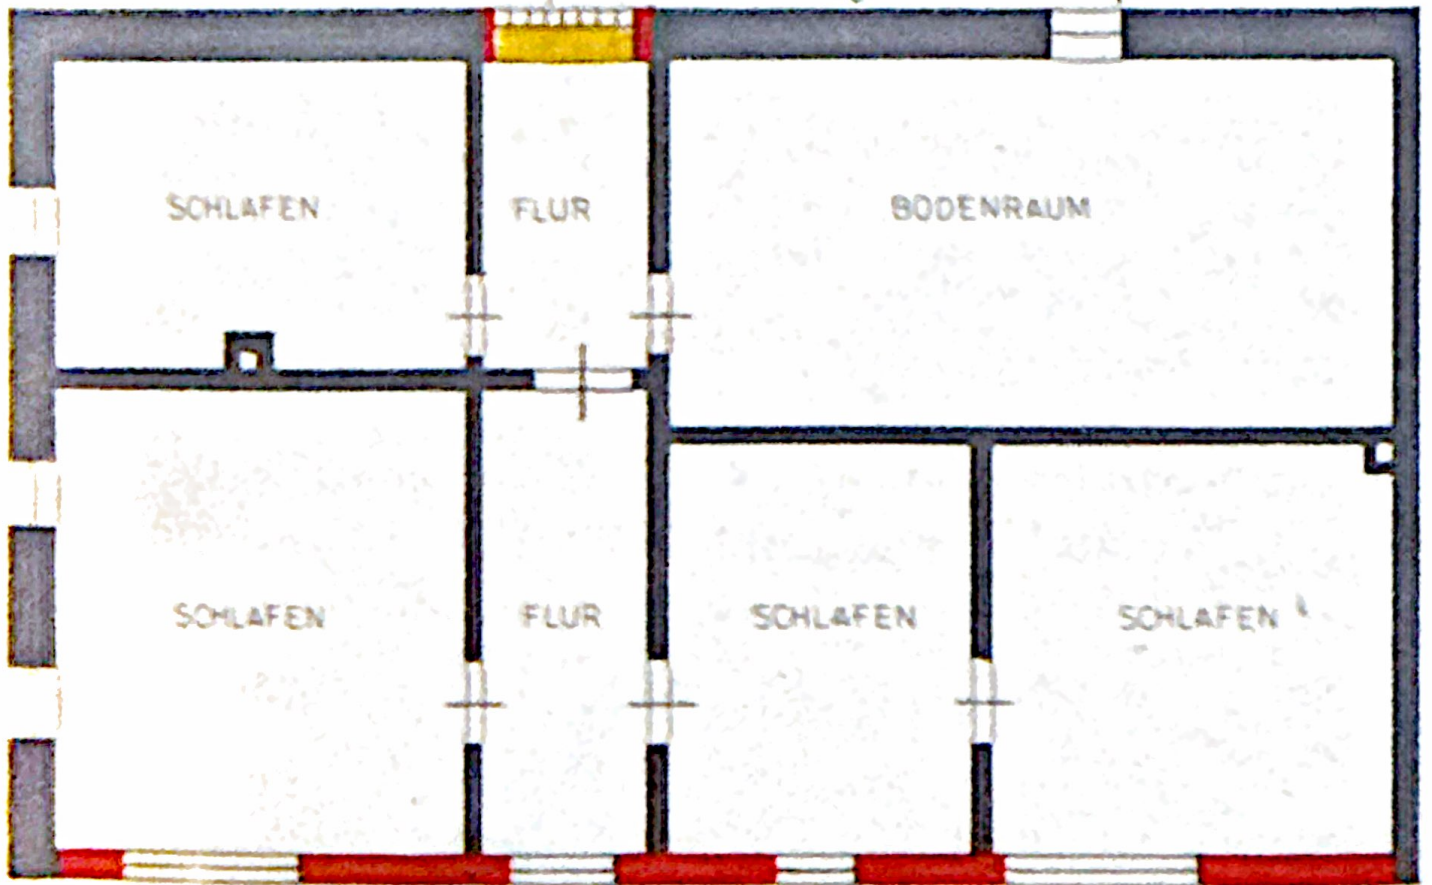

220 240 120 180 90 165 220 260
126 126 126 126 126 126

OBERGESCHOSS ✓


2 groß!

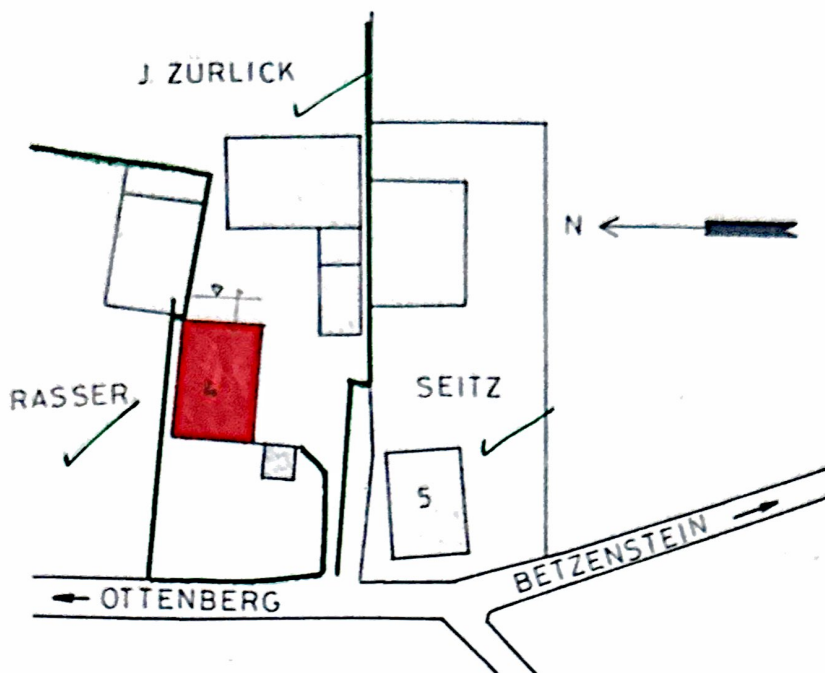

LAGEPLAN M = 1 : 1000



Einbau eines russischen Kamins in

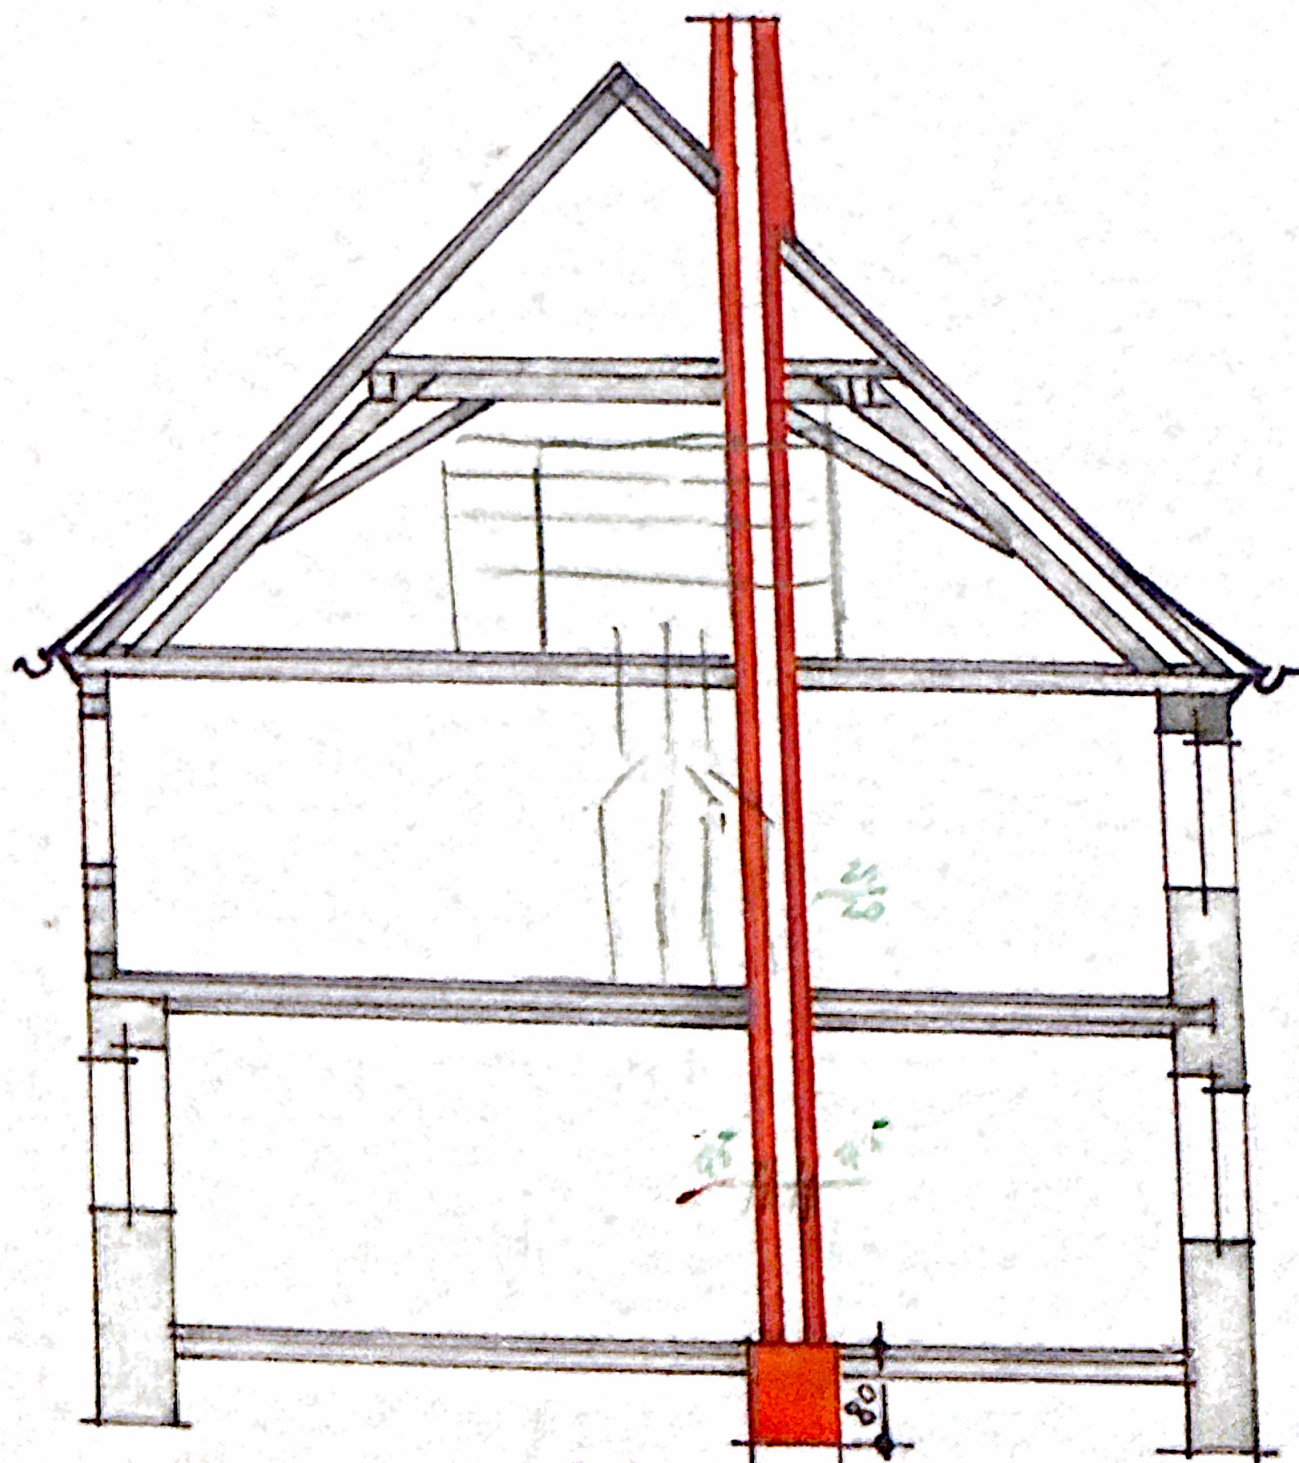

Schmitt

