

HERDERGÄRTEN



HERDERSTRASSE 4, 6, 8 - 83024 ROSENHEIM
1:300

WERNDL &
PARTNER

HERDERGÄRTEN



E0
1:300

WERNDL &
PARTNER

HERDERGÄRTEN



E1 / E2 / E3 / E4
1:300

WERNDL &
PARTNER


HERDERGÄRTEN



E5
1:300

WERNDL &
PARTNER

HERDERGÄRTEN

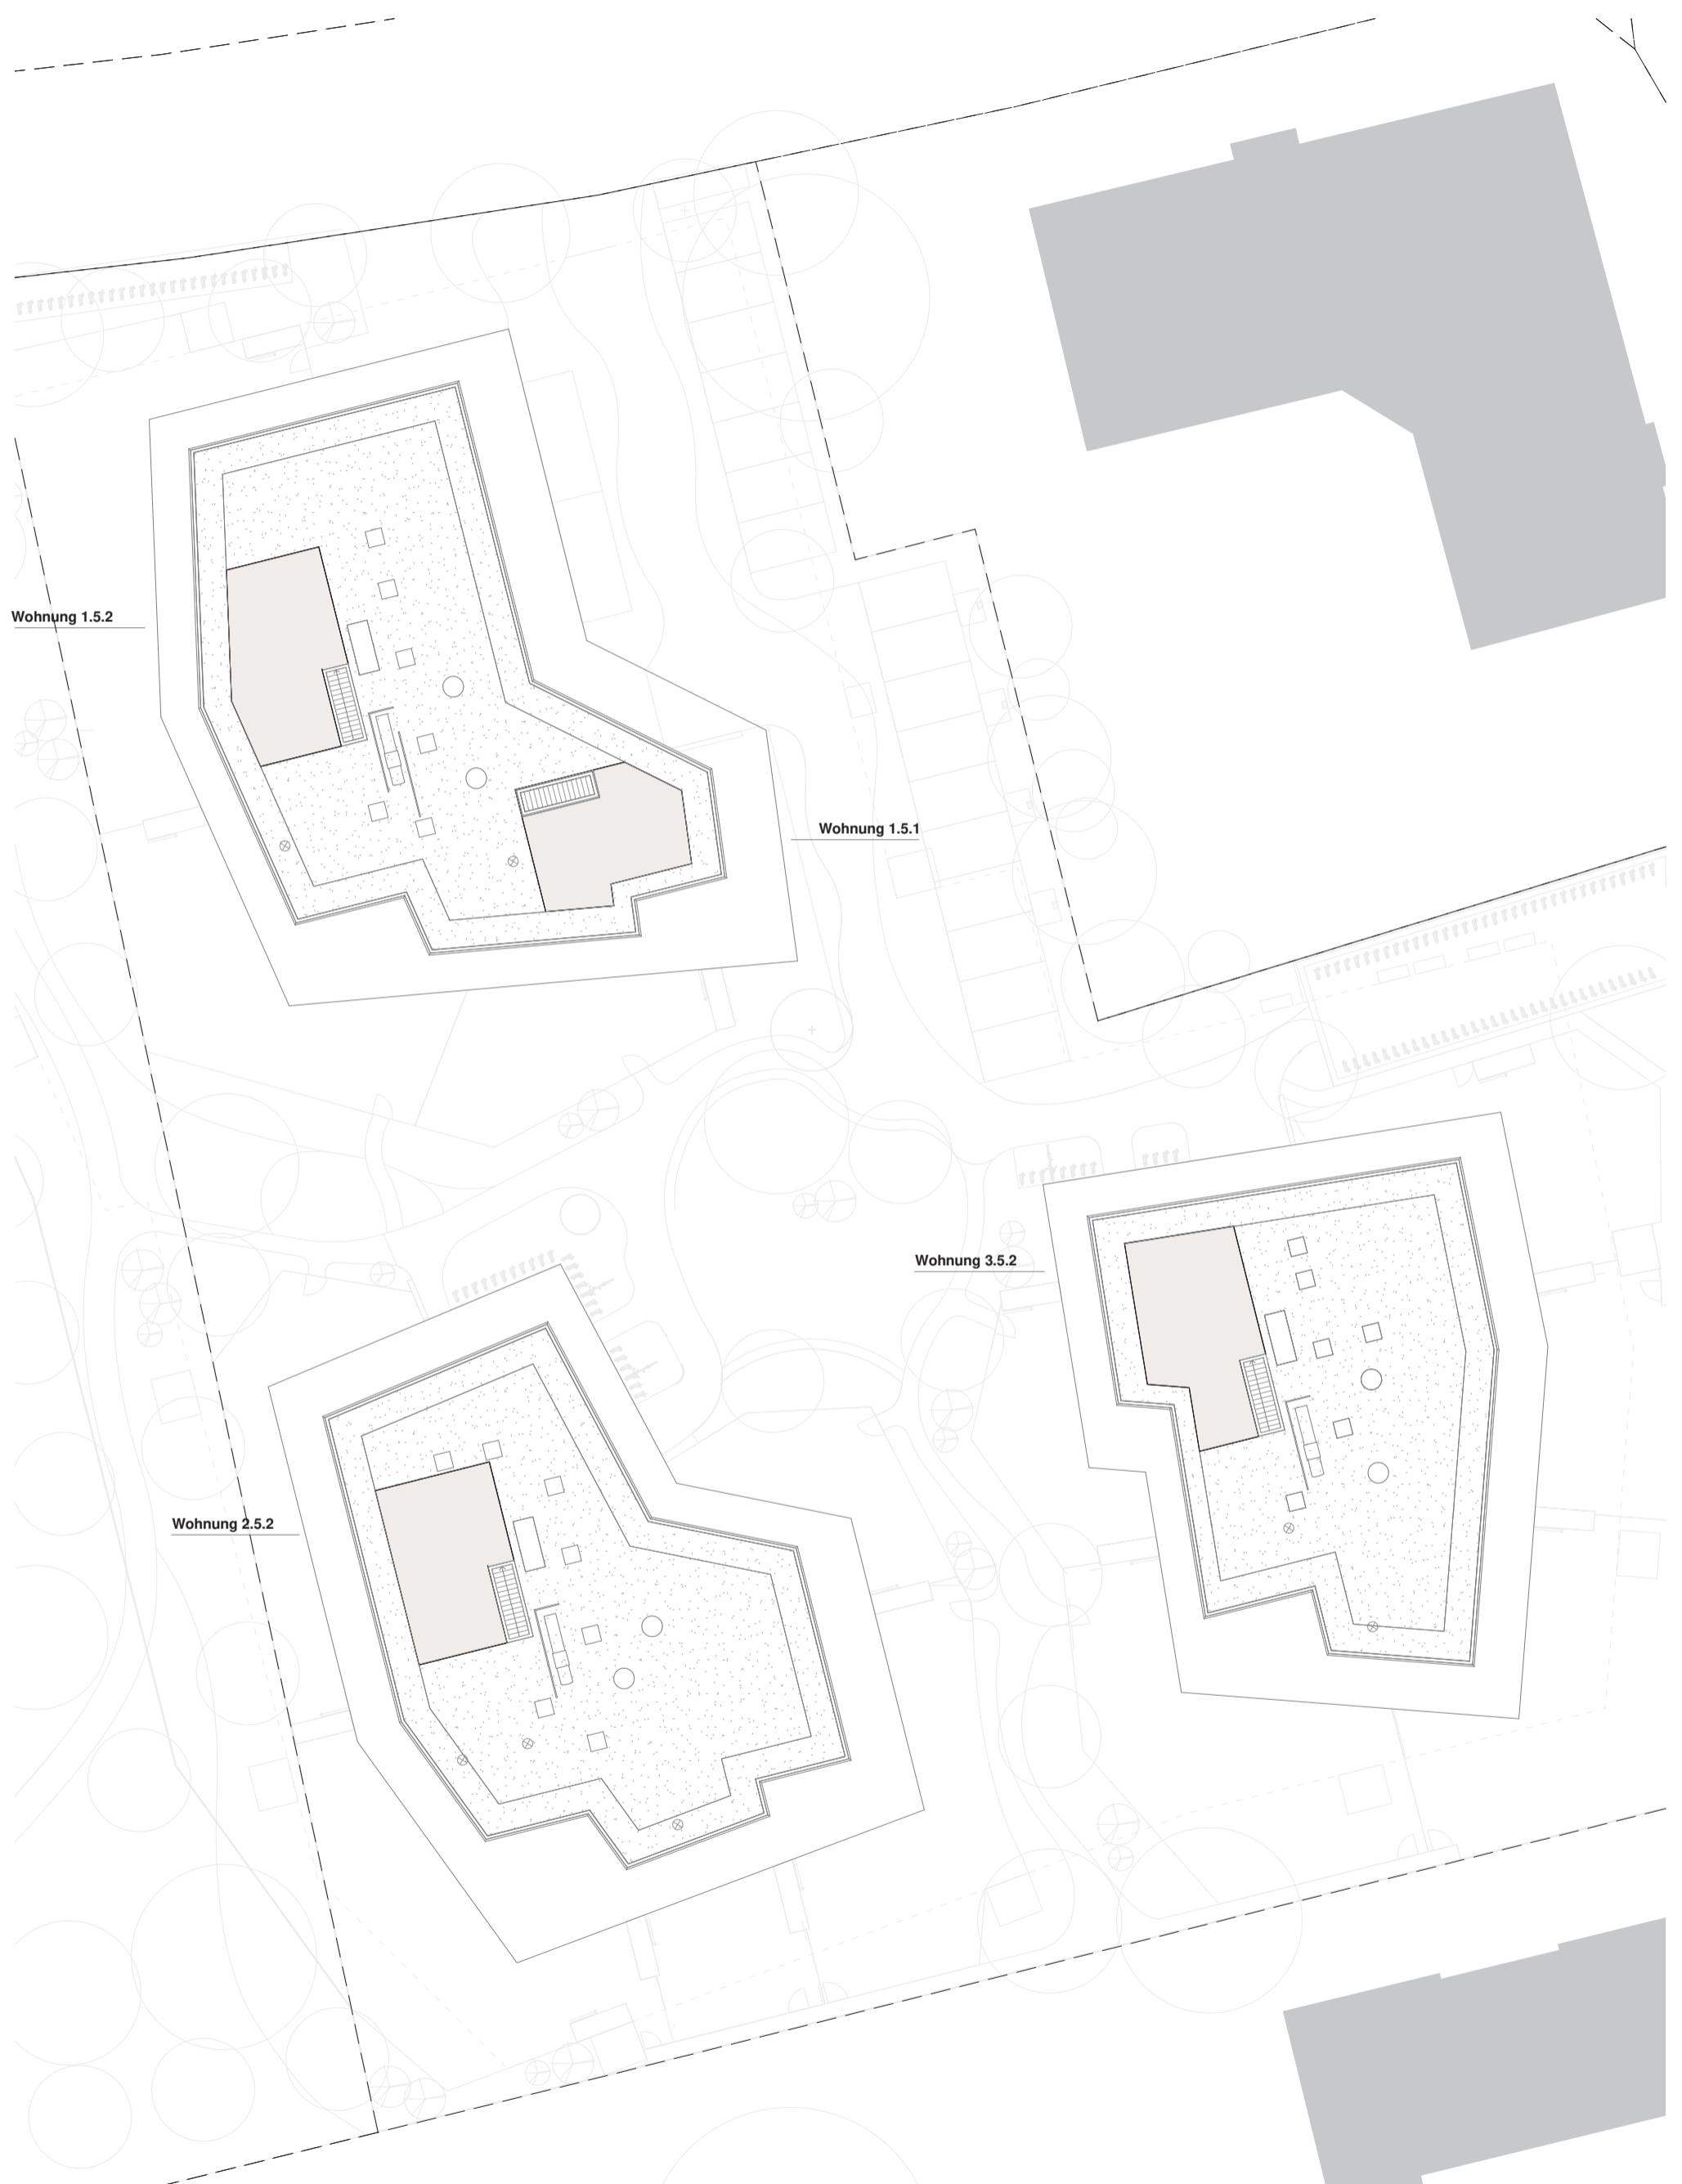

DACHAUFSICHT
1:300

WERNDL
PARTNER